


MESAGNE - CANT. 17657 - PALAZZINA "D."

Pianta cantine

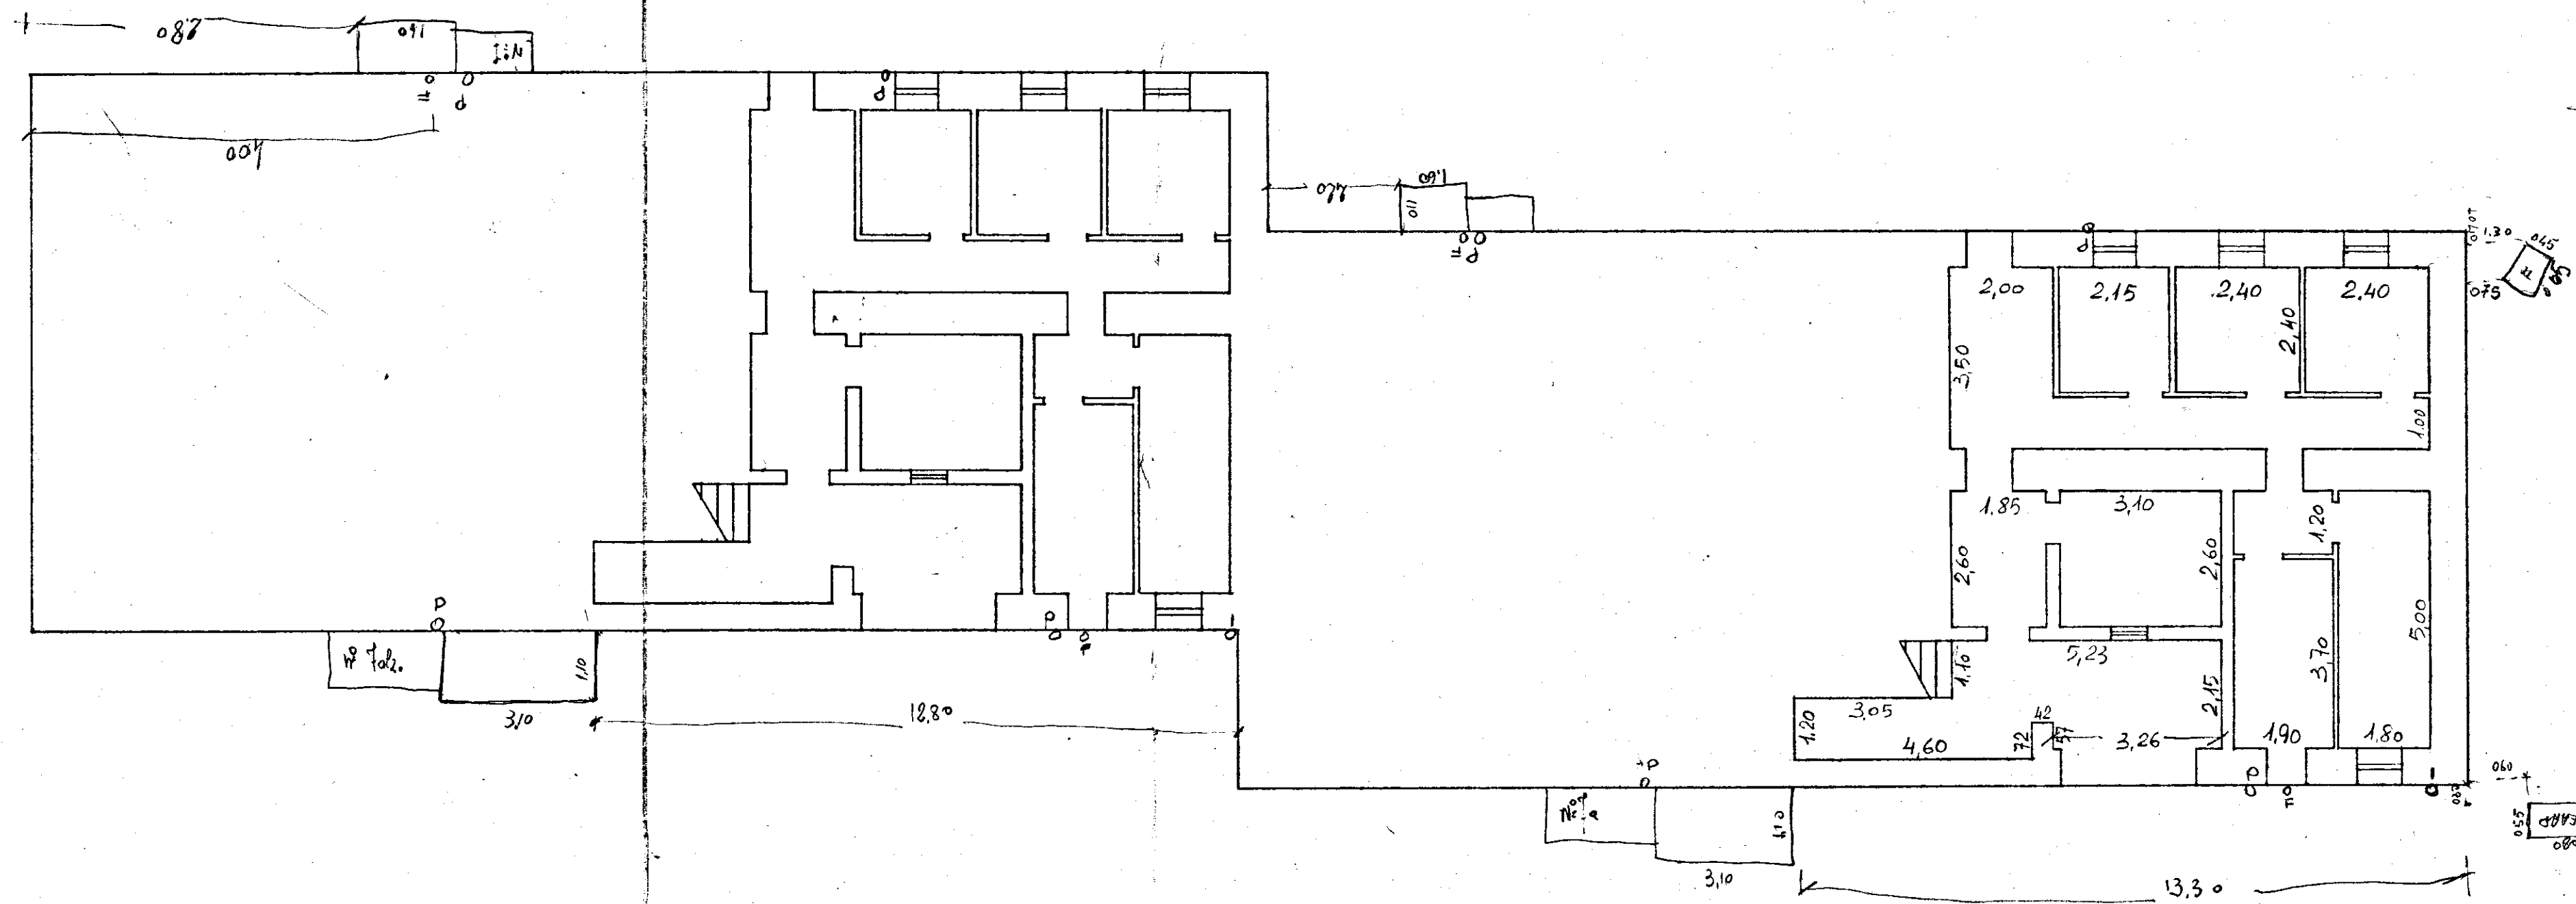

Rapp. 1:100