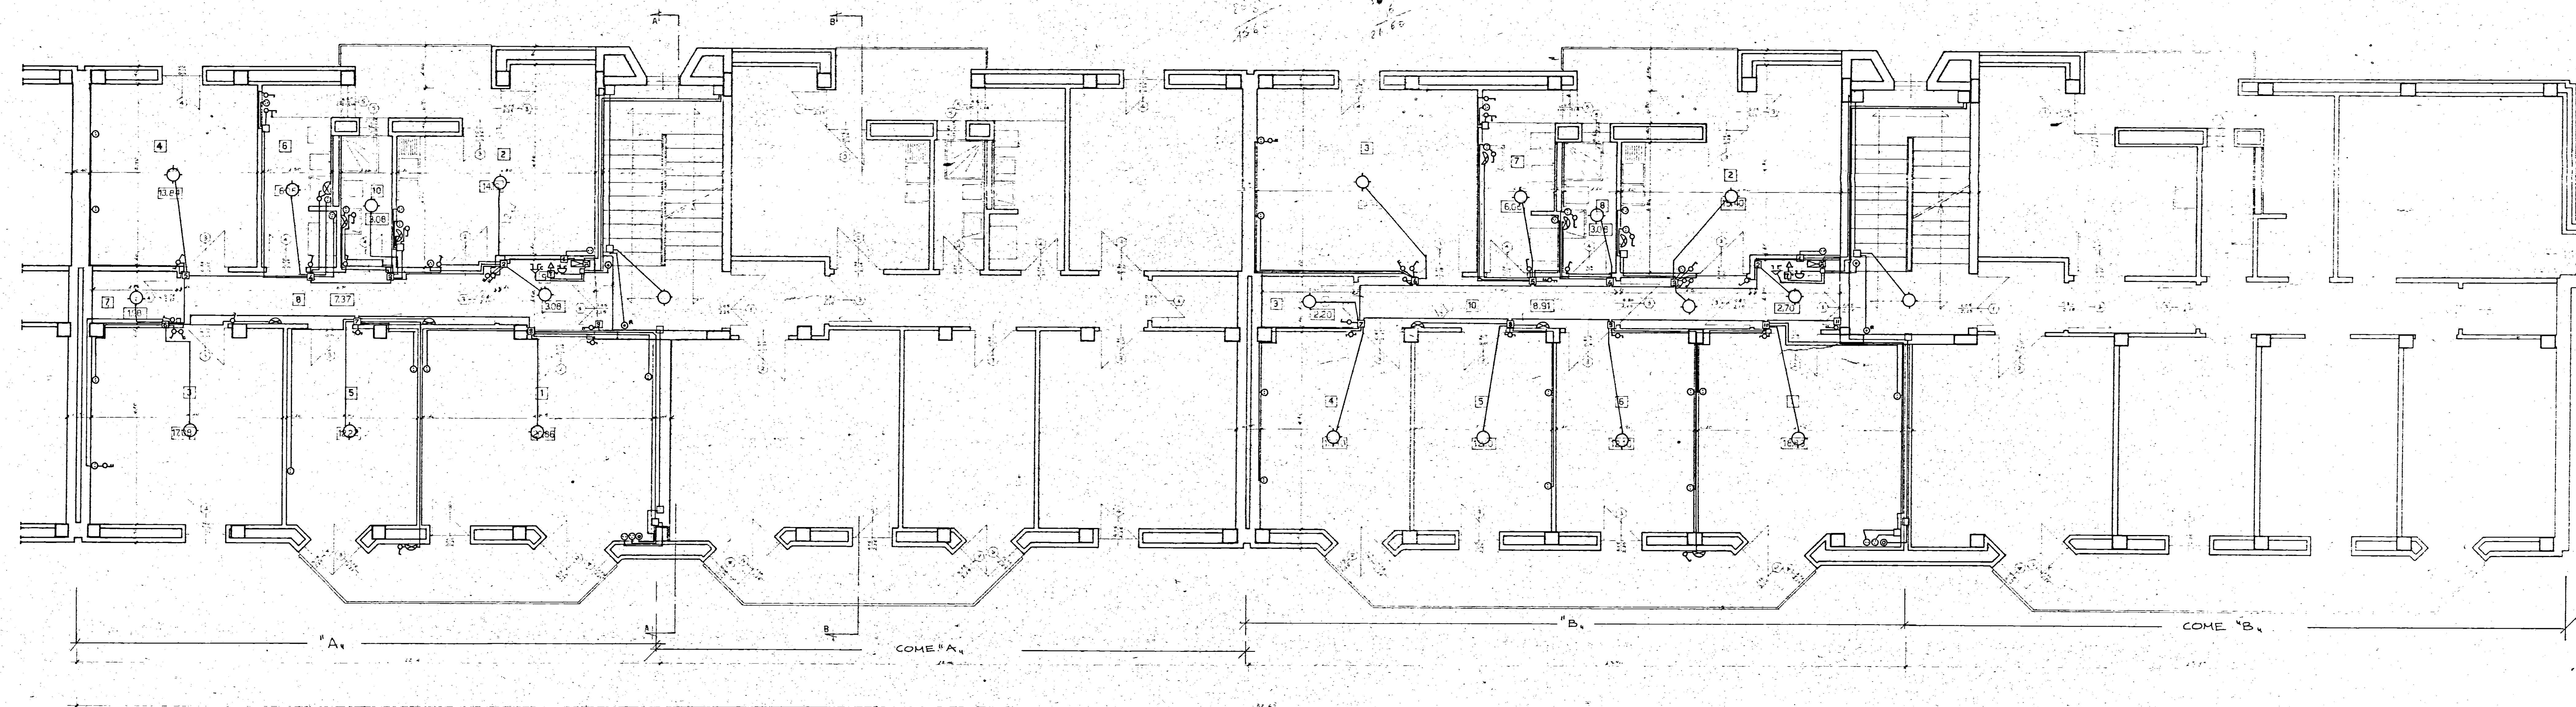



3 jouni

[illegible]

Alloggi tipo "C"			
1 - Soggiorno	[1]	m q	20,86
2 - Cucina	[2]	"	14,19
3 - Camera letto matrimoniale	[3]	"	17,08
4 - " " grande	[4]	"	13,84
5 - " " media	[5]	"	12,22
6 - Bagno	[6]	"	6,06
7 - ingresso disimpegno ed. incrementi			15,51
Totale		m q	99,76

Alloggi: tipo "0"			
1 - Soggiorno	<u>1</u>	mq	18,69
2 - Cucina	<u>2</u>	"	15,40
3 - Camera letto matrimoniale	<u>3</u>	"	18,33
4 - " " grande	<u>4</u>	"	13,90
5 - " " media	<u>5</u>	"	12,10
6 - " " "	<u>6</u>	"	12,10
7 - Bagno	<u>7</u>	"	6,06
8 - Ingresso disimpegno ed incrementi			16,89
Totale		mq	113,67

LEGENDA

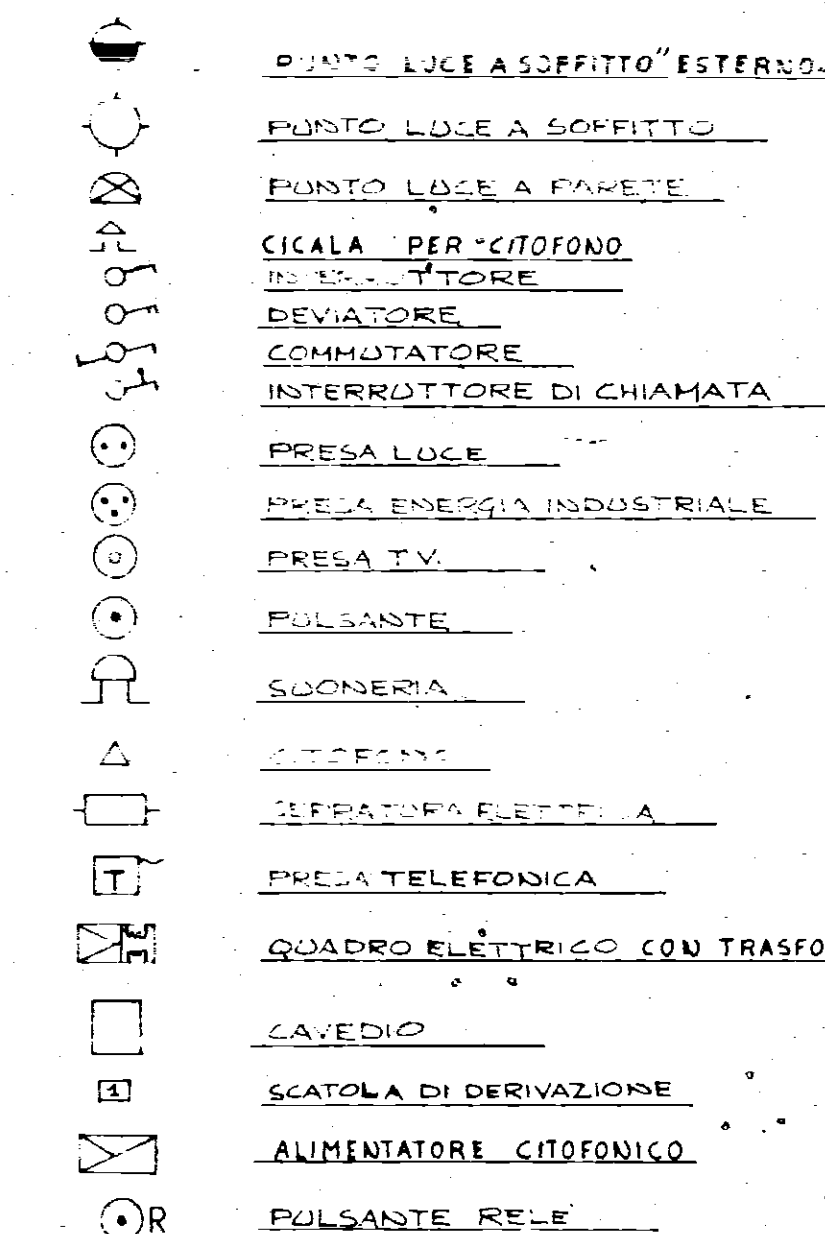[illegible]