


1.8
2.4

52.8
52
52.1
51
52

3.50
3.52
10.0
1.4
3.2
4.0
2.5
1.5
2.5
1.6
2.5

1.5
5.1
7.1
10.1

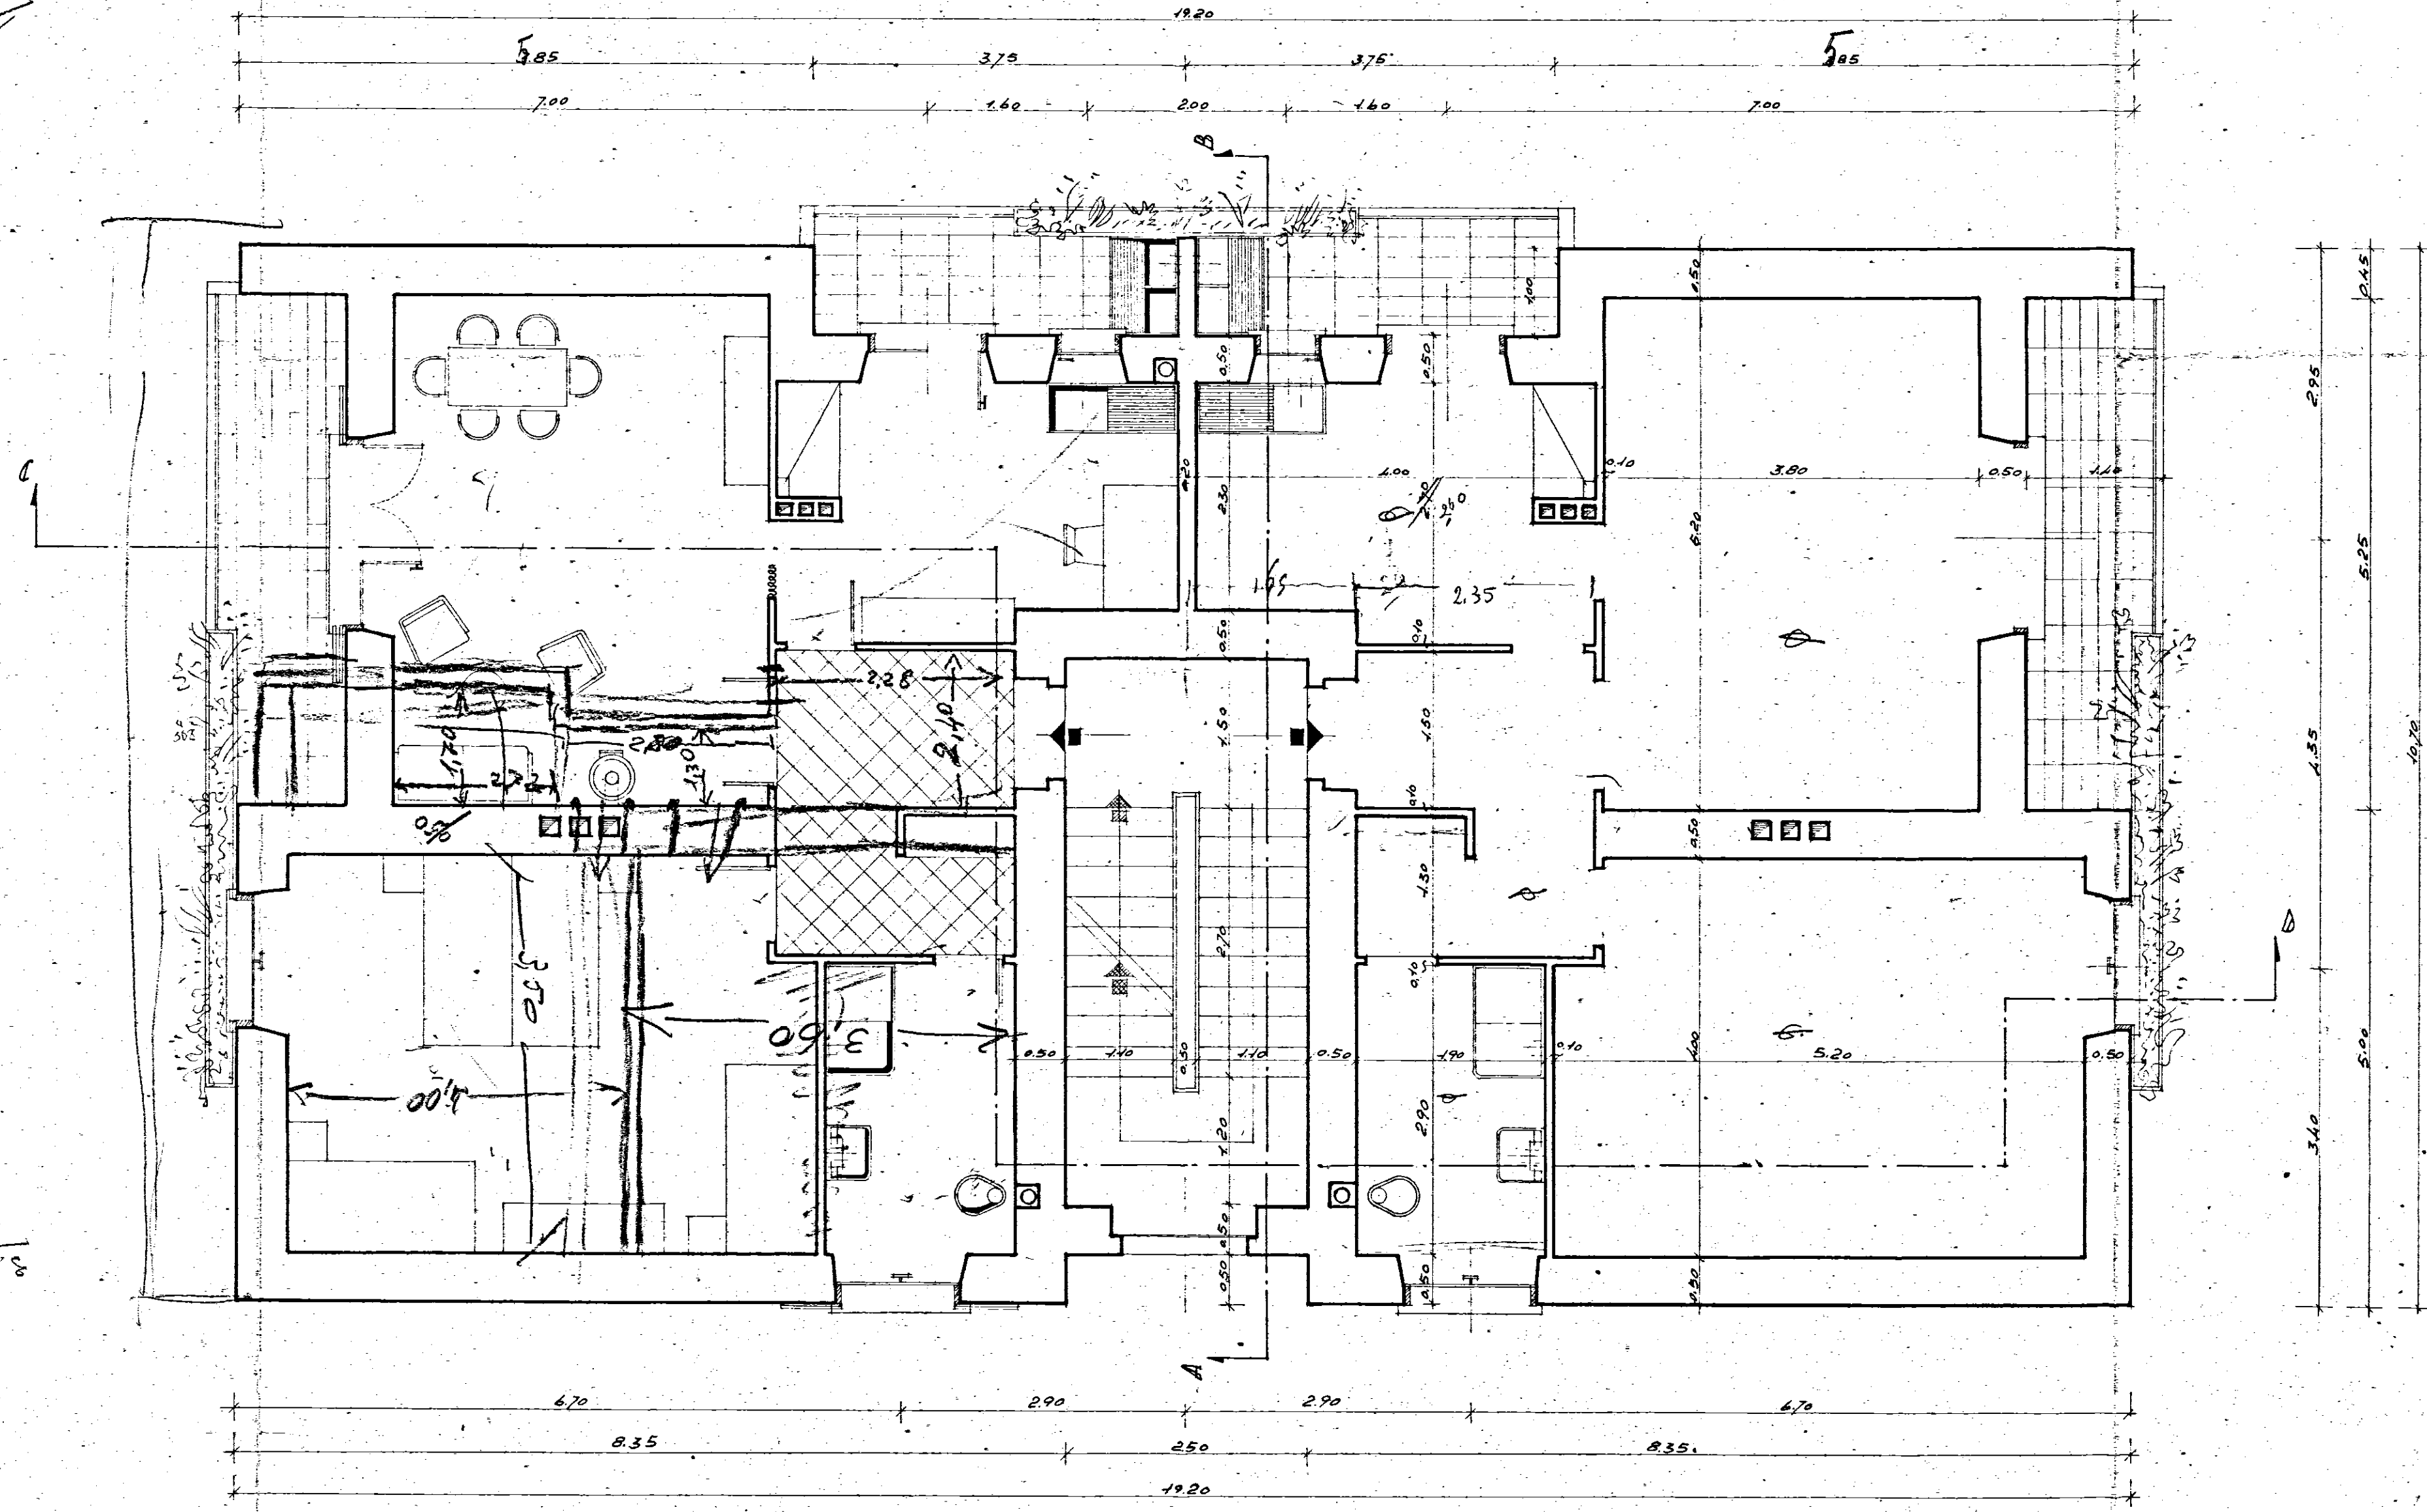

Via. Brindisi

1928

ISTITUTO AUTONOMO CASE POPOLARI BRINDISI		RADA 1:50
CASE COMUNE SVITO DEI NORMANNI		REV.
IN A CASA		DATA marzo 1950
PIANTA PIANO TIPO		REA 183
STUDIO ARCH. G. MINNUCCI - ROMA		PROT. 2263