



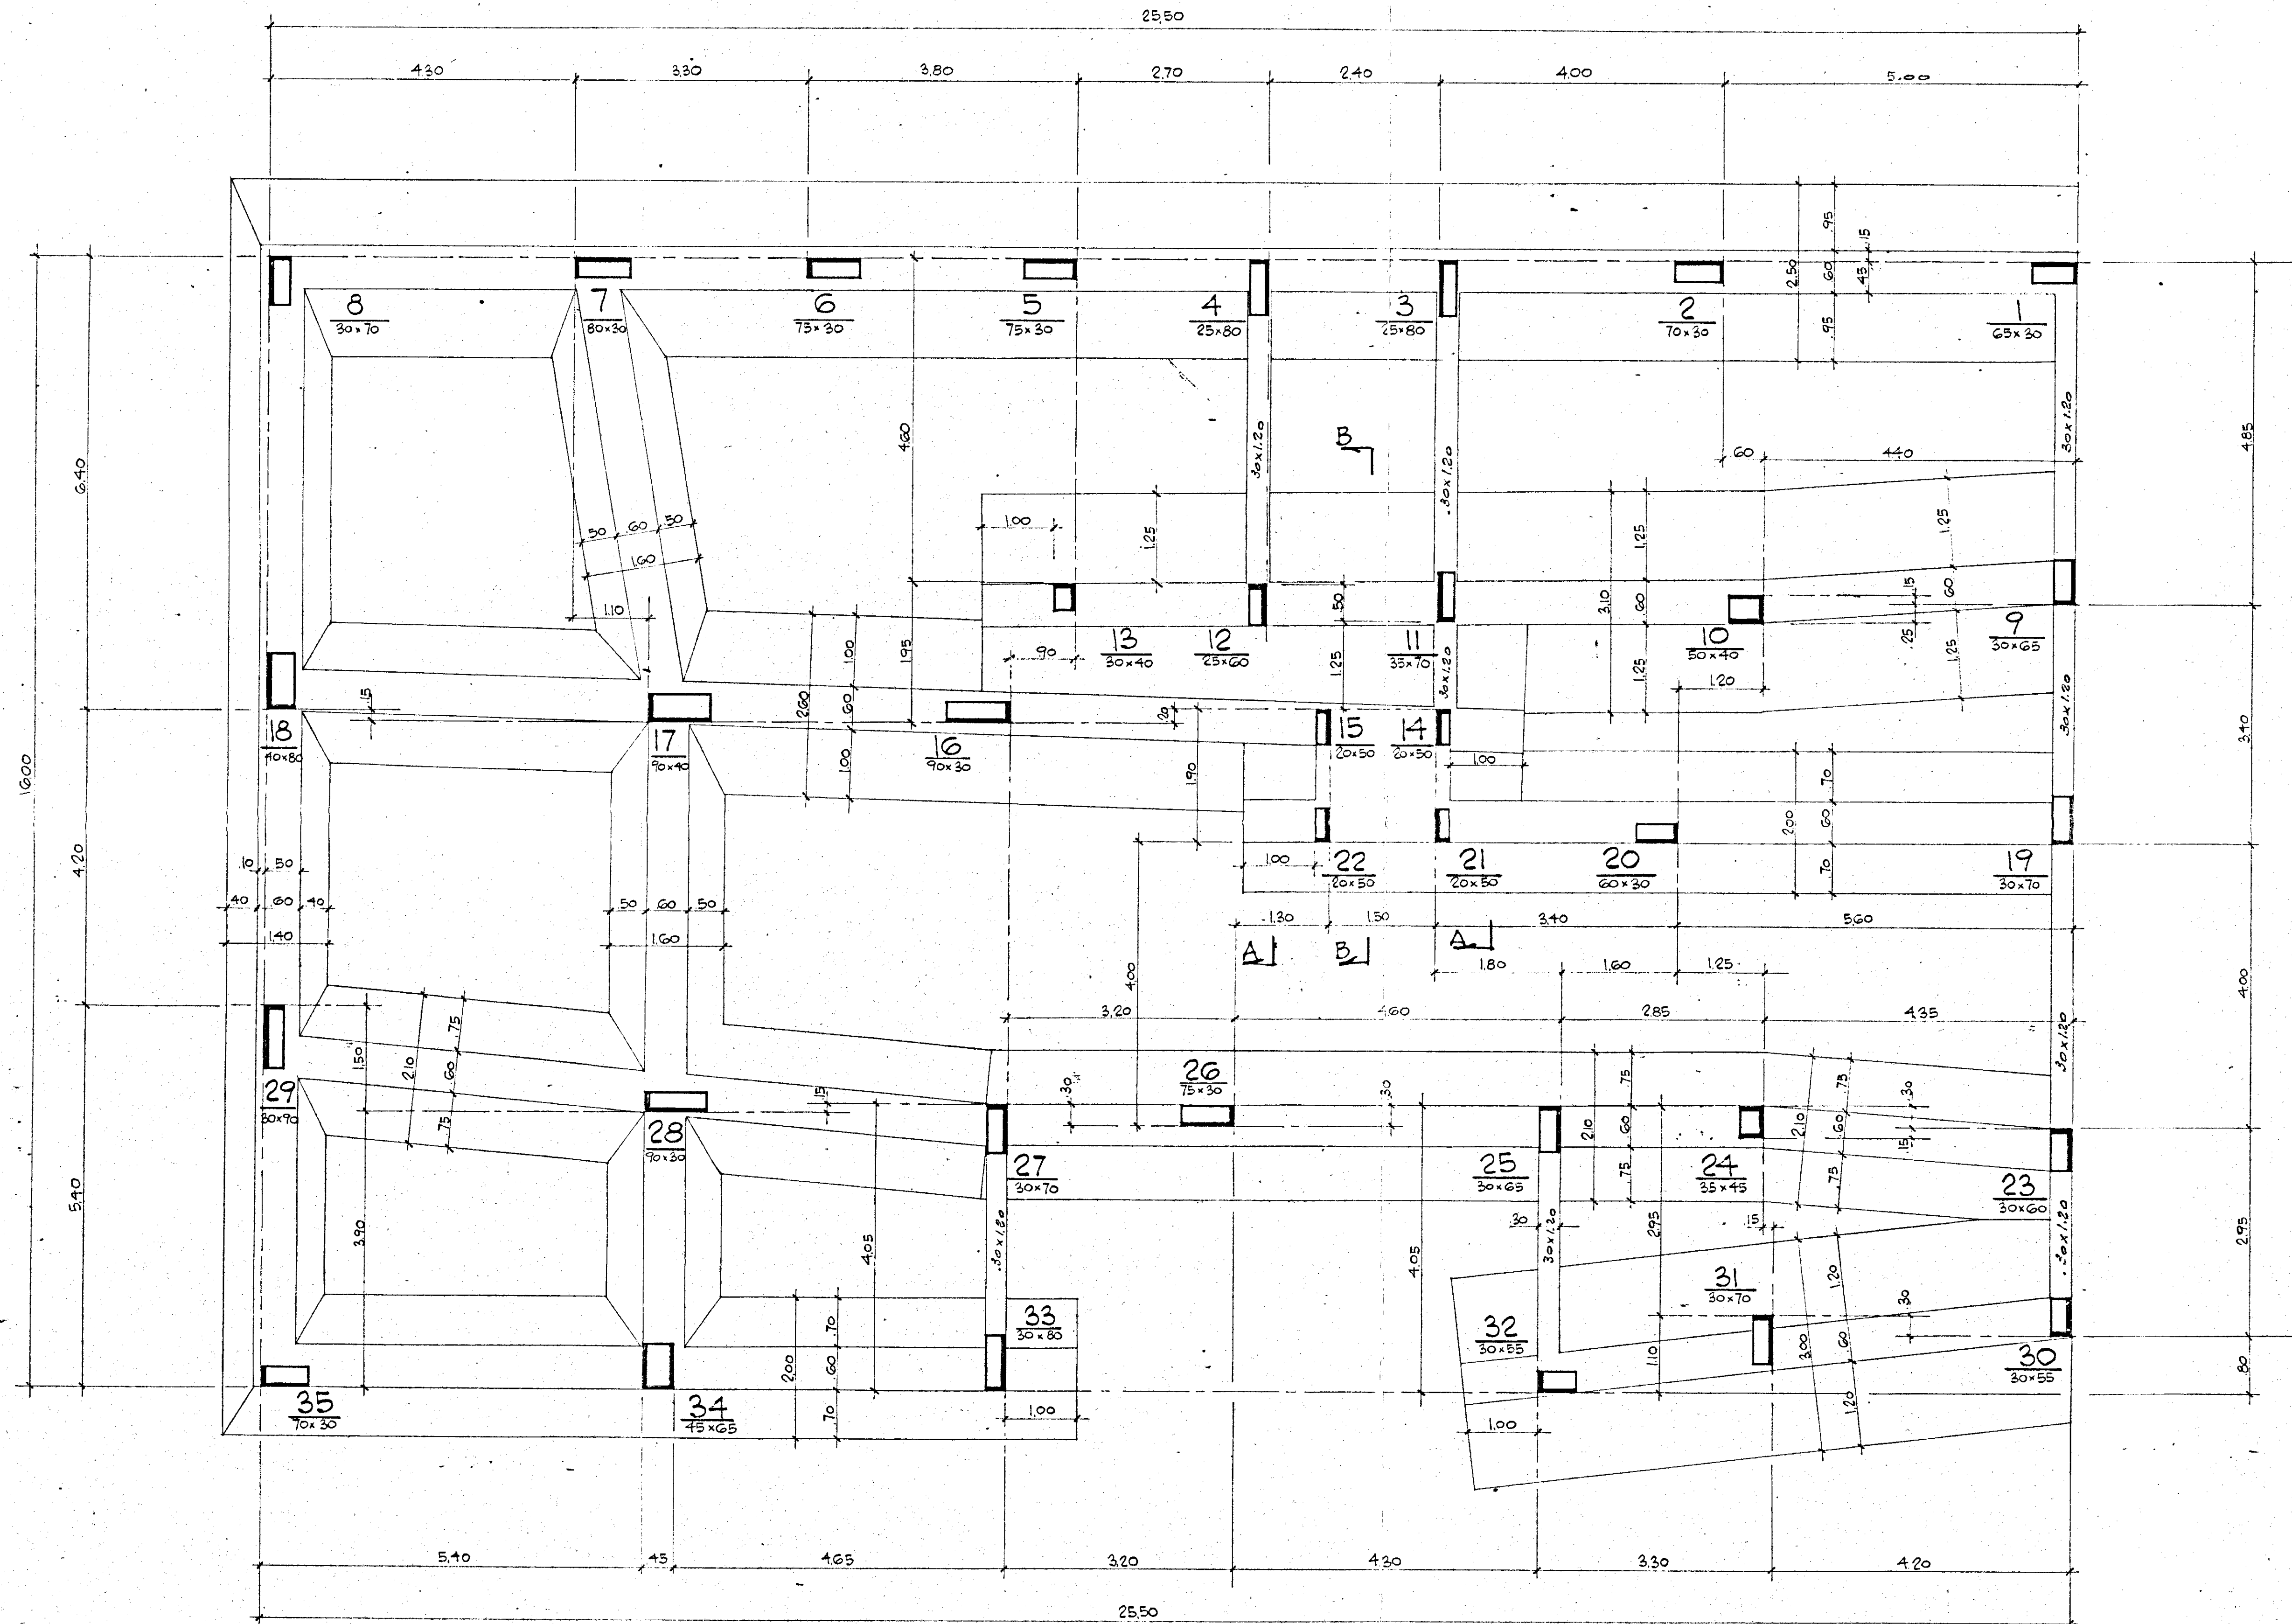


TABELLA PILASTRI


PILASTRI	1° ORDINE	ARMATURA	STAKE
1	65x30	4+16	
2	70x30	8+16	
3	25x80	8+16	
4	25x80	8+16	
5	75x30	8+16	
6	75x30	8+16	
7	80x30	8+16	
8	30x70	8+16	
9	30x65	4+16	
10	50x40	4+16	
11	25x70	4+16	
12	25x60	4+16	
13	30x40	6+14	
14	20x50	4+14	
15	20x50	4+14	
16	90x30	10+16	
17	90x40	12+16	
18	40x80	12+16	
19	30x70	8+16	
20	60x30	4+16	
21	20x50	4+14	
22	20x50	4+14	
23	60x30	4+16	
24	35x45	6+16	
25	30x65	4+16	
26	75x30	8+16	
27	30x70	8+16	
28	70x30	10+16	
29	30x90	10+16	
30	30x55	4+16	
31	30x70	8+16	
32	30x55	6+16	
33	30x80	10+16	
34	45x65	12+16	
35	70x30	8+16	

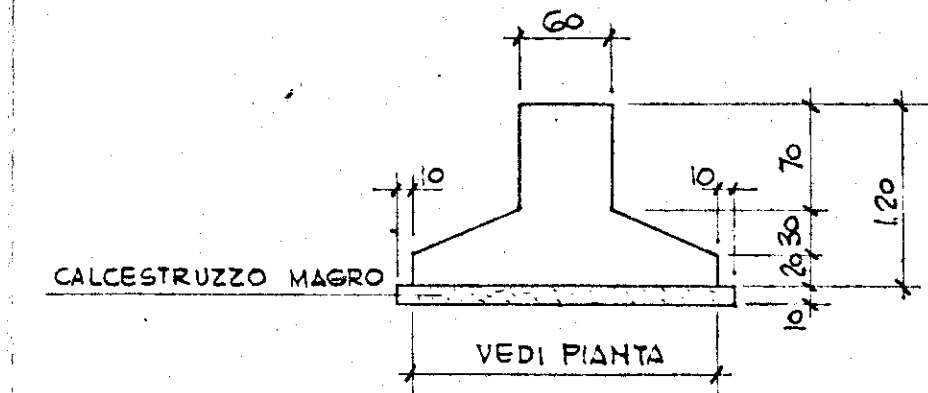

SEZIONE TIPO

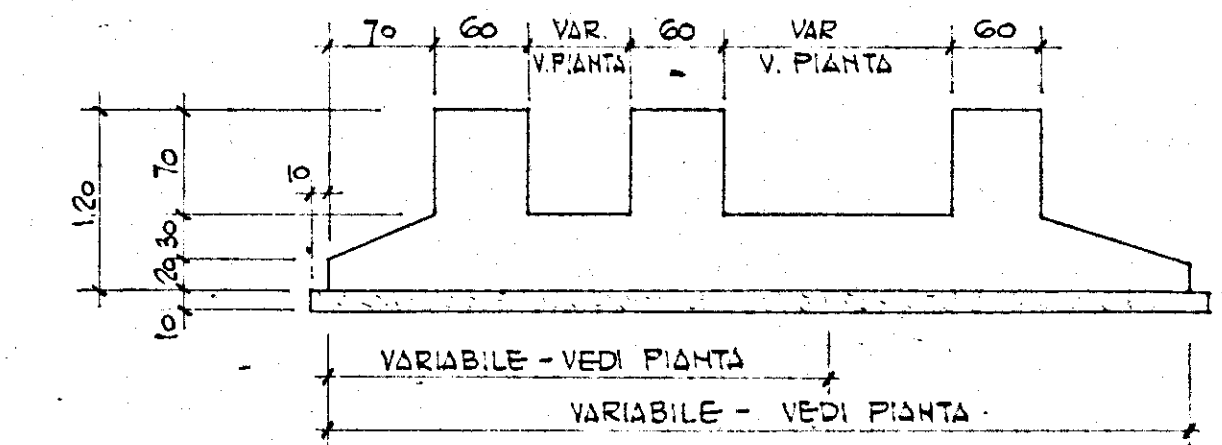

SEZIONE A

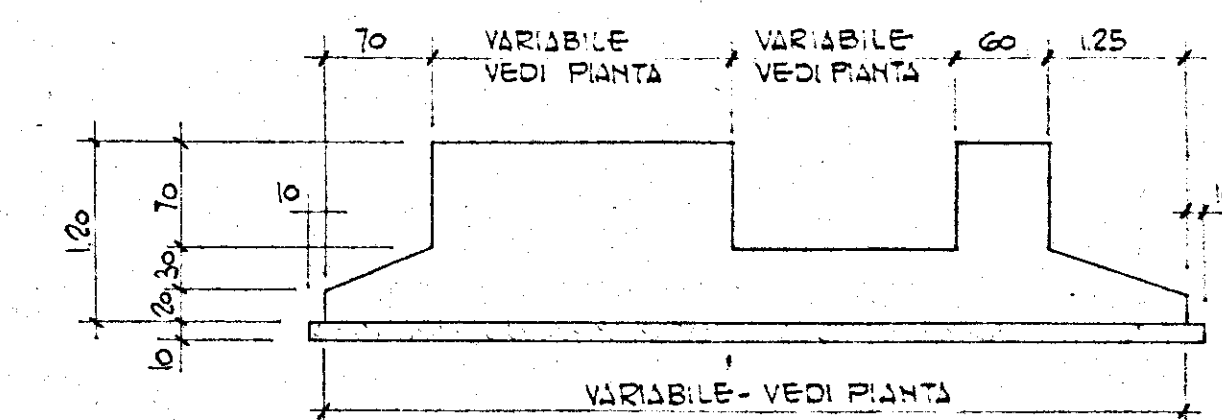

SEZIONE B

DATA	AGGIORNAMENTI	DISegnato
COOP. "17 NOVEMBRE"		BRINDISI
FILI FISSI E FONDAZIONI		DIS. N° 48101
CALCESTRUZZO: G 280 200 Kg/cm³	CEMENTO: TIPO 660 A 500 Kg/m³	FERRO: 40 50+60
SCALA 1:50	DATA 19-12-66	FG