


BRINDISI
PIANO TERRENO

V^o IL SEGRETARIO GEN.
P. Angelini

ing. Francesco Gelyre

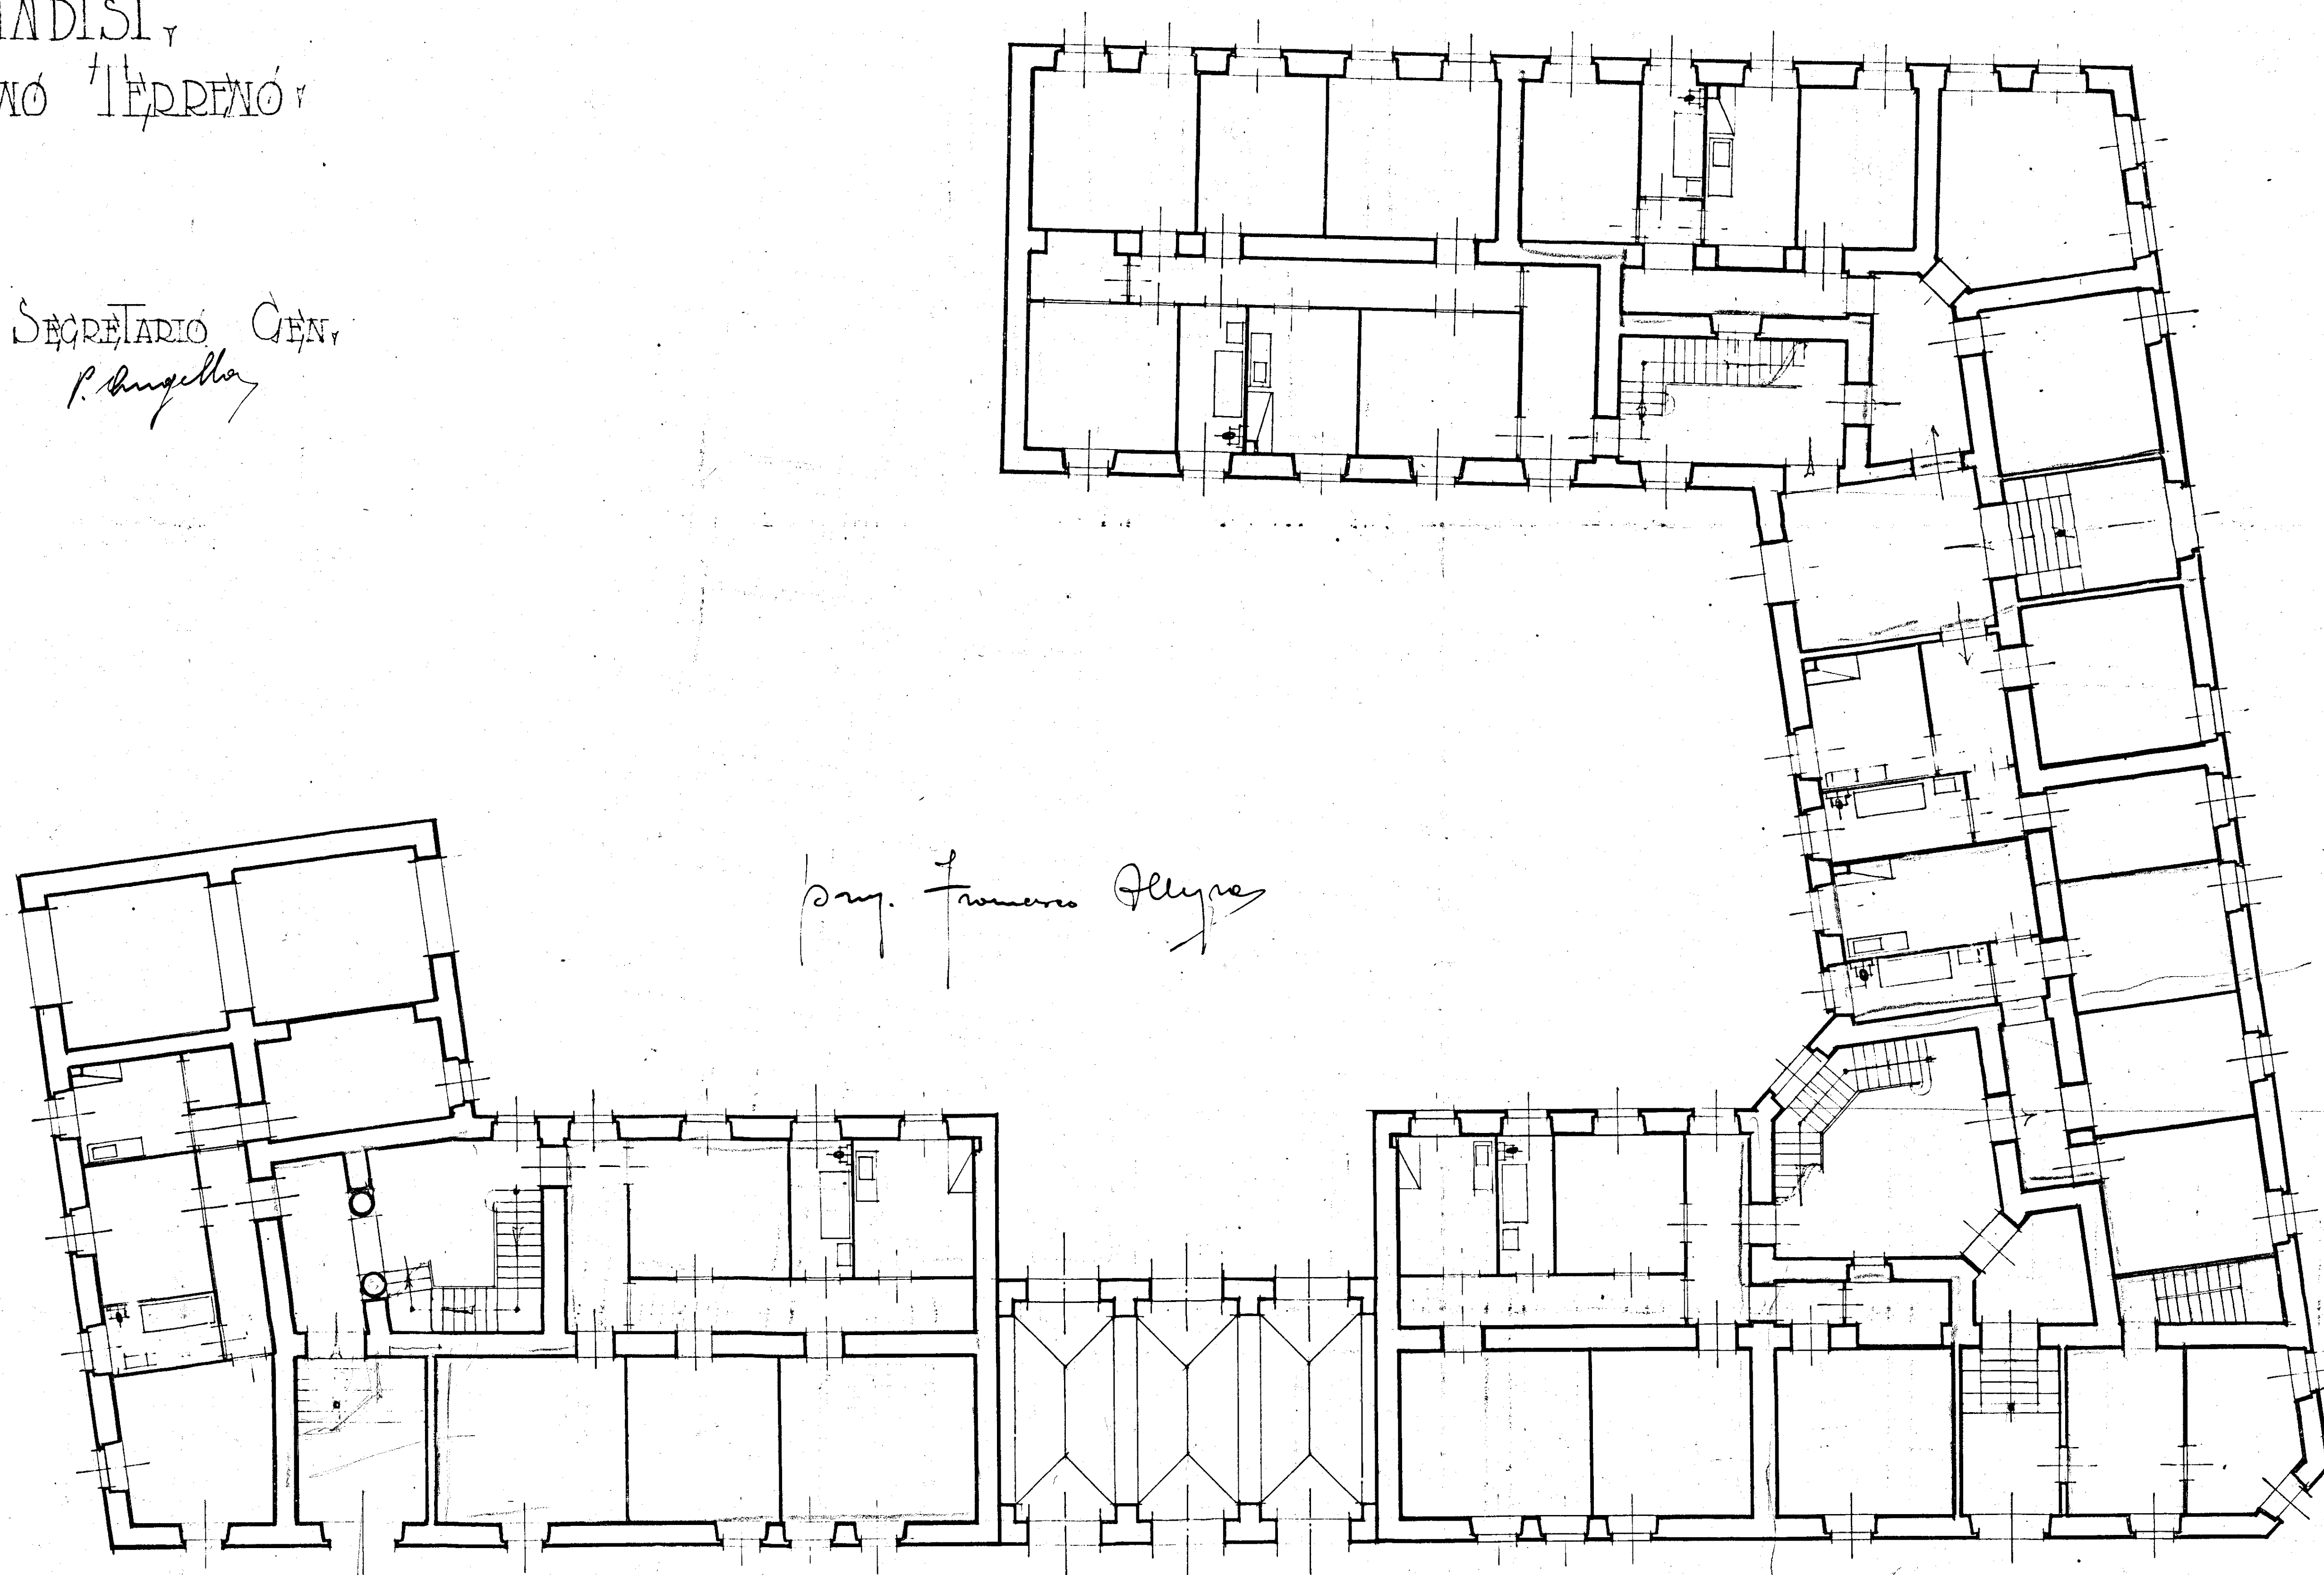

32
17
26
—
79
12
—
190
29
—
900

19
16
60
19
—
218
39
—
39
705