



450 50 100 150 200 250 300 350 400 450 500

**A 10** C. E. P. BRINDISI  
 QUARTIERE COORDINATO RIONE "PARADISO"  
 RIFERIMENTO P.U. **B13** LOTTI 3,6,8,9  
 PROGETTO ESECUTIVO DIS. N° 40  
 PLANIMETRIA RAPP. 1:500  
 GRUPPO ARCH. AMENDOLA - ROMA - 10-4-1958

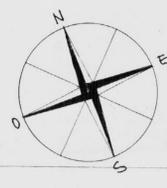

	LOTTO	FABB.	APPAR.	VANI
I.A.C.P. - INA-CASA	③	1/4	60	312
I.A.C.P. (640)	⑥	1/2	42	189
I.A.C.P. (408)	⑧	1/2	60	318
I.A.C.P. (408)	⑨	1/2	66	324
<b>TOTALE</b>	<b>14</b>	<b>228</b>	<b>1143</b>	

350  
 PROGETTISTI:  
 ARCH. GIUSEPPE AMENDOLA - CAPO GRUPPO  
 \* MARIA TERESA SARNO  
 \* CECILIA VARETTI  
 \* LUIGI CREMONA  
 \* ALDO VILLANI

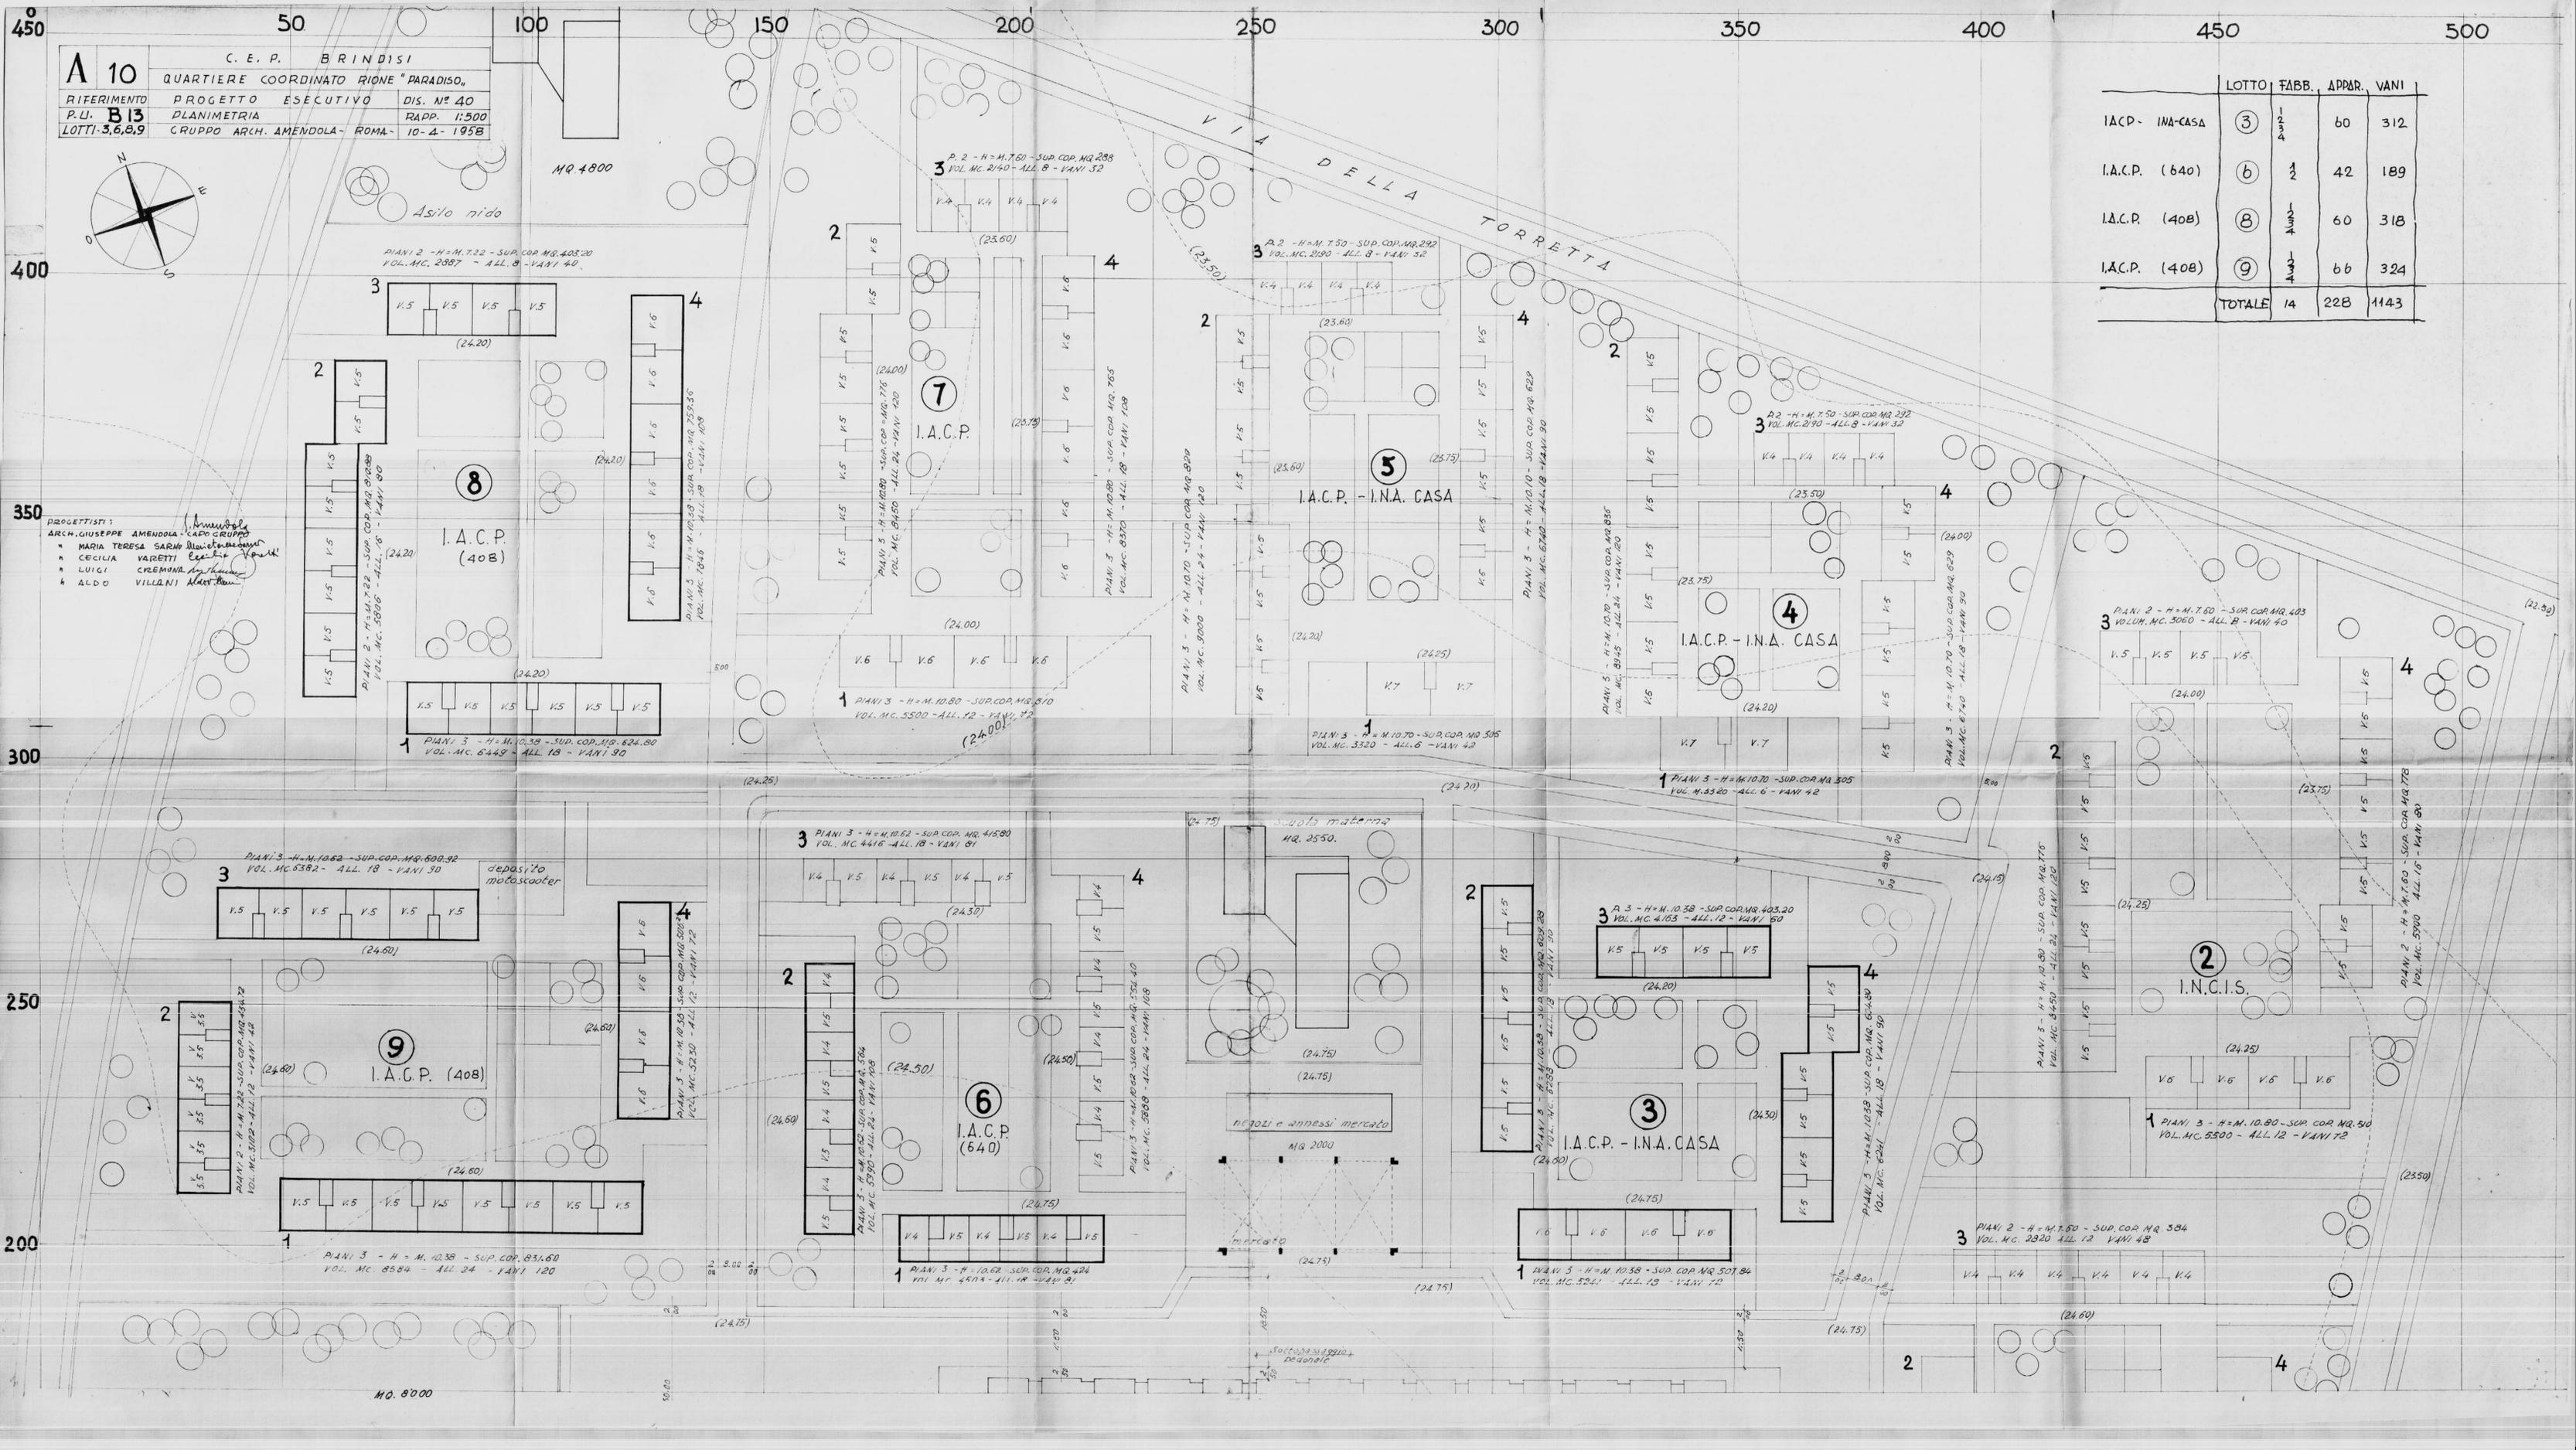

MQ. 8000