


Auto. nr. 1989 quot. definitive urbanica
 alle carte

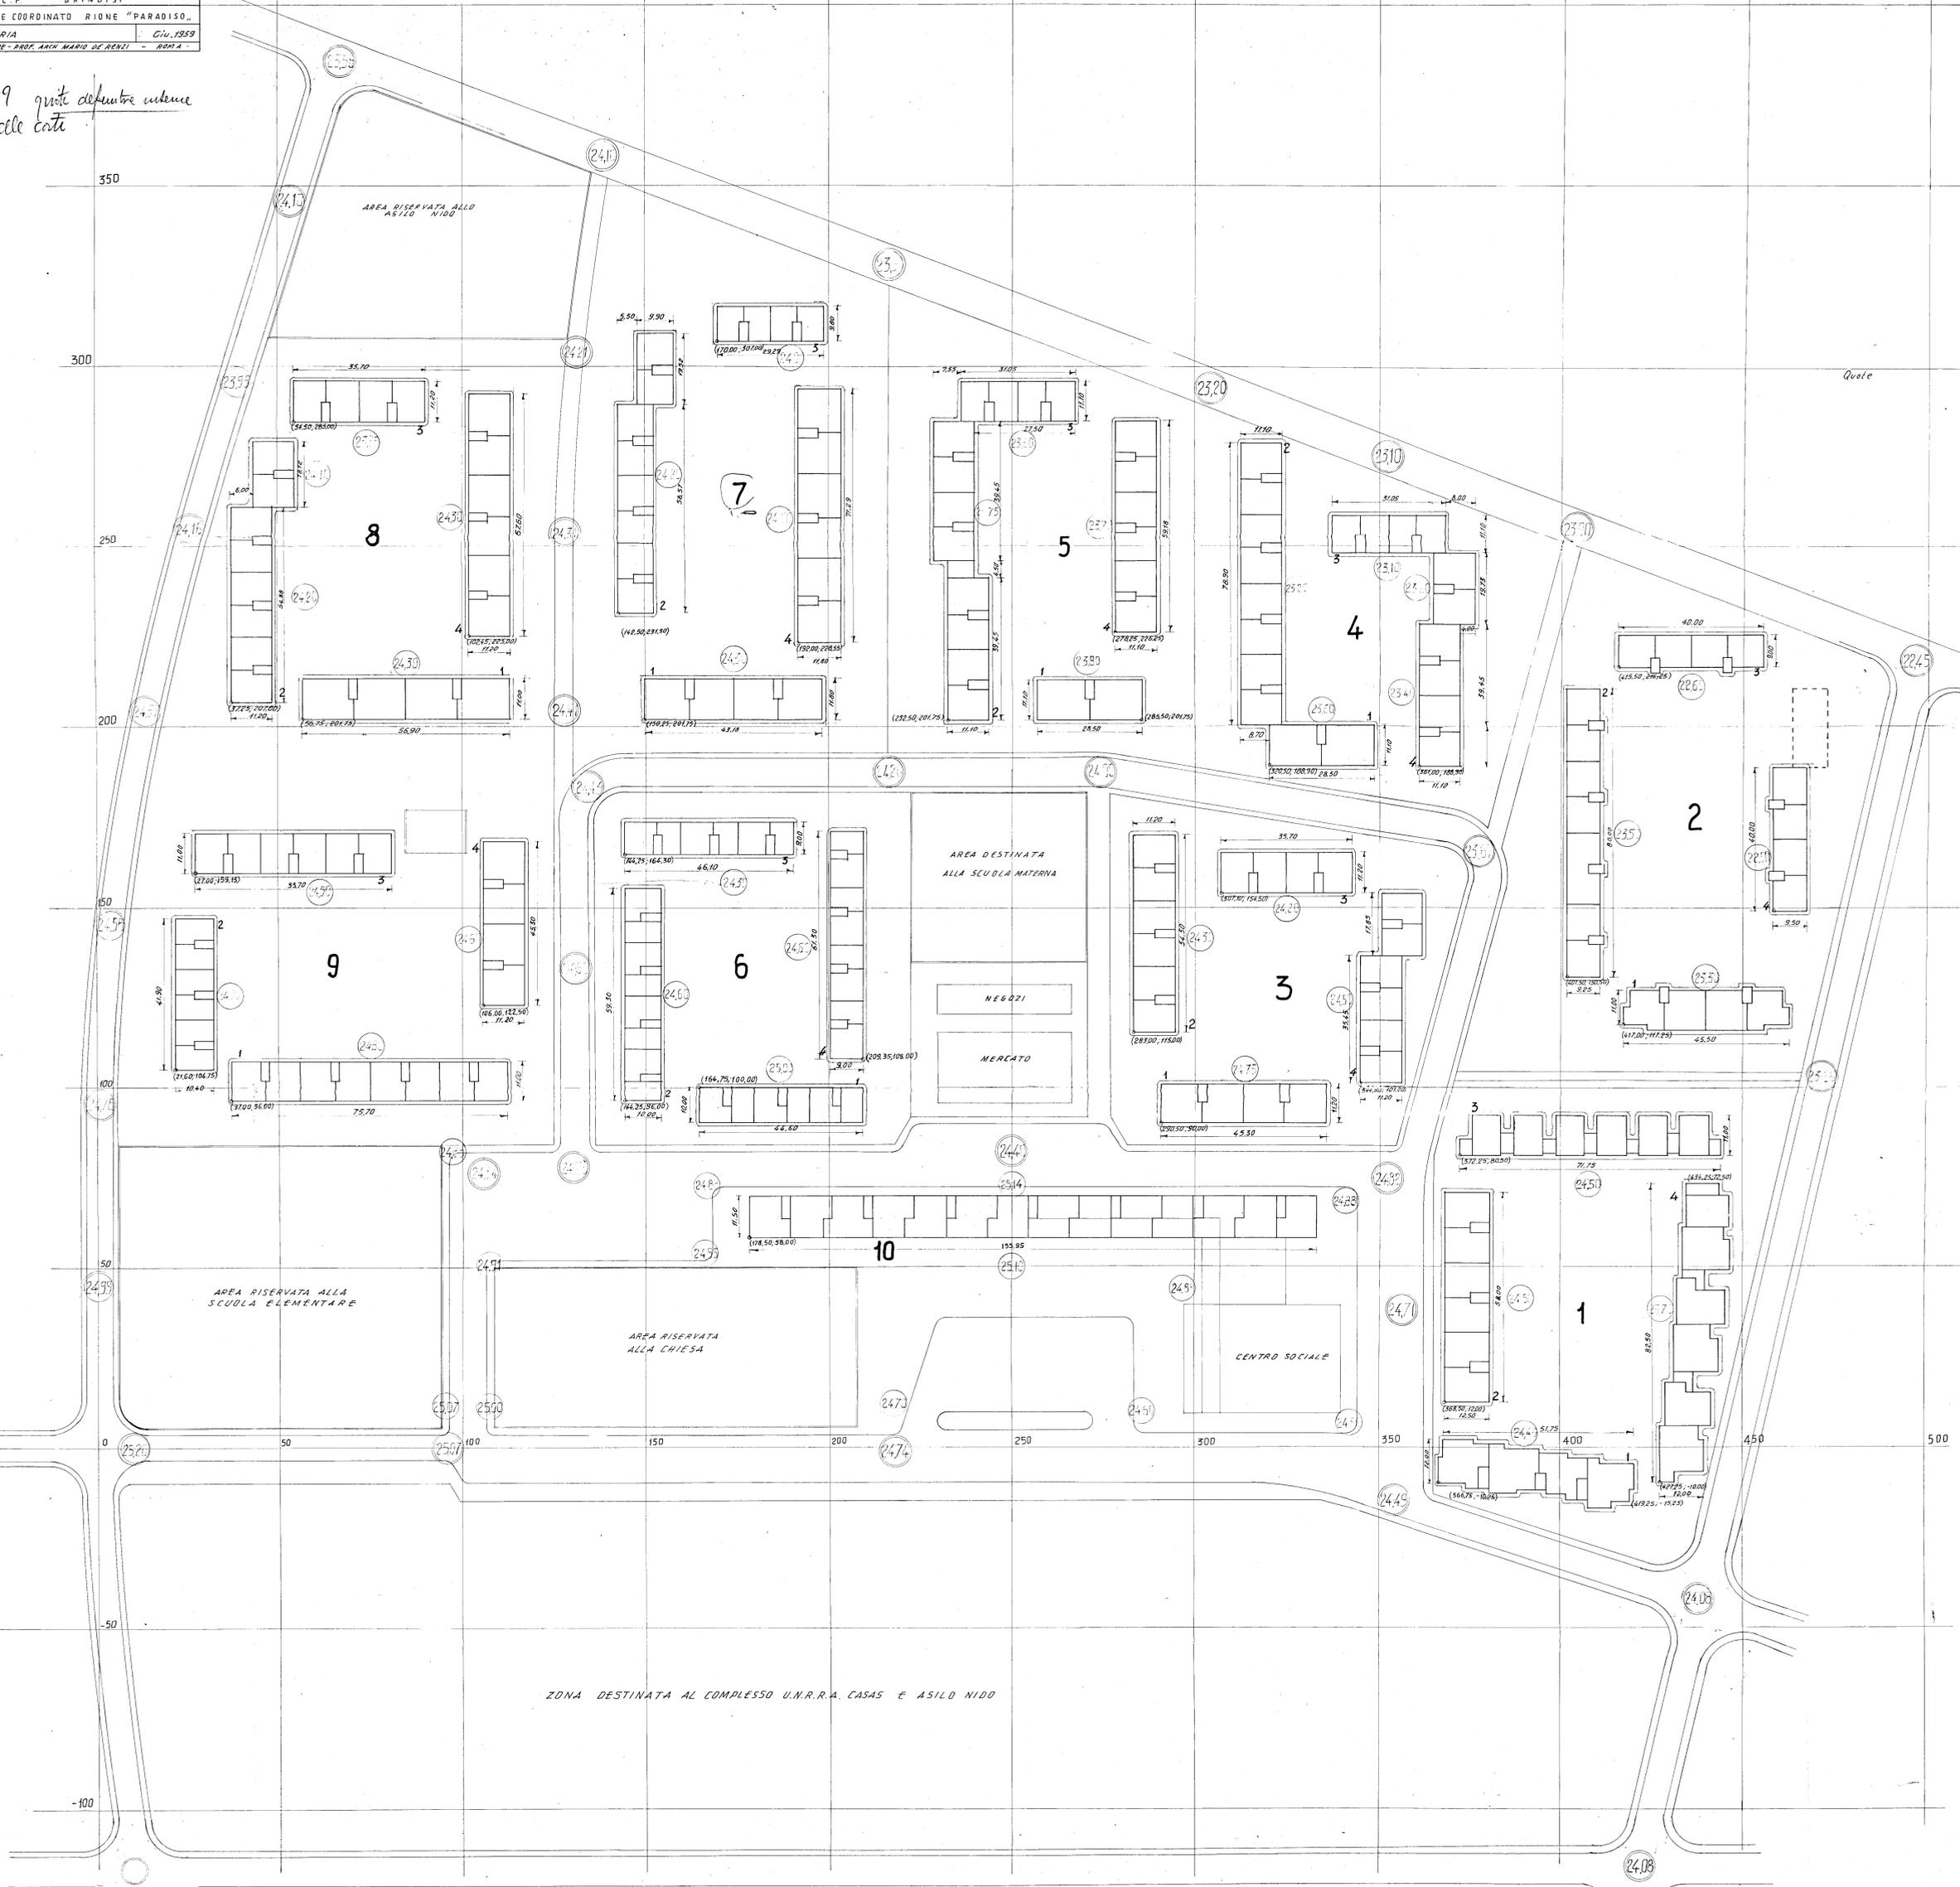

Quote

ZONA DESTINATA AL COMPLESSO U.N.R.R.A. CASAS E ASILO NIDO