

1 A L P

Case for Leverette in Island
cont. Pal.


Pinto ~~March 1964~~

OSTUMI - C / 13575

Scale 1:100

05
PALAZZINA A
San

PIANTA Fonderioni

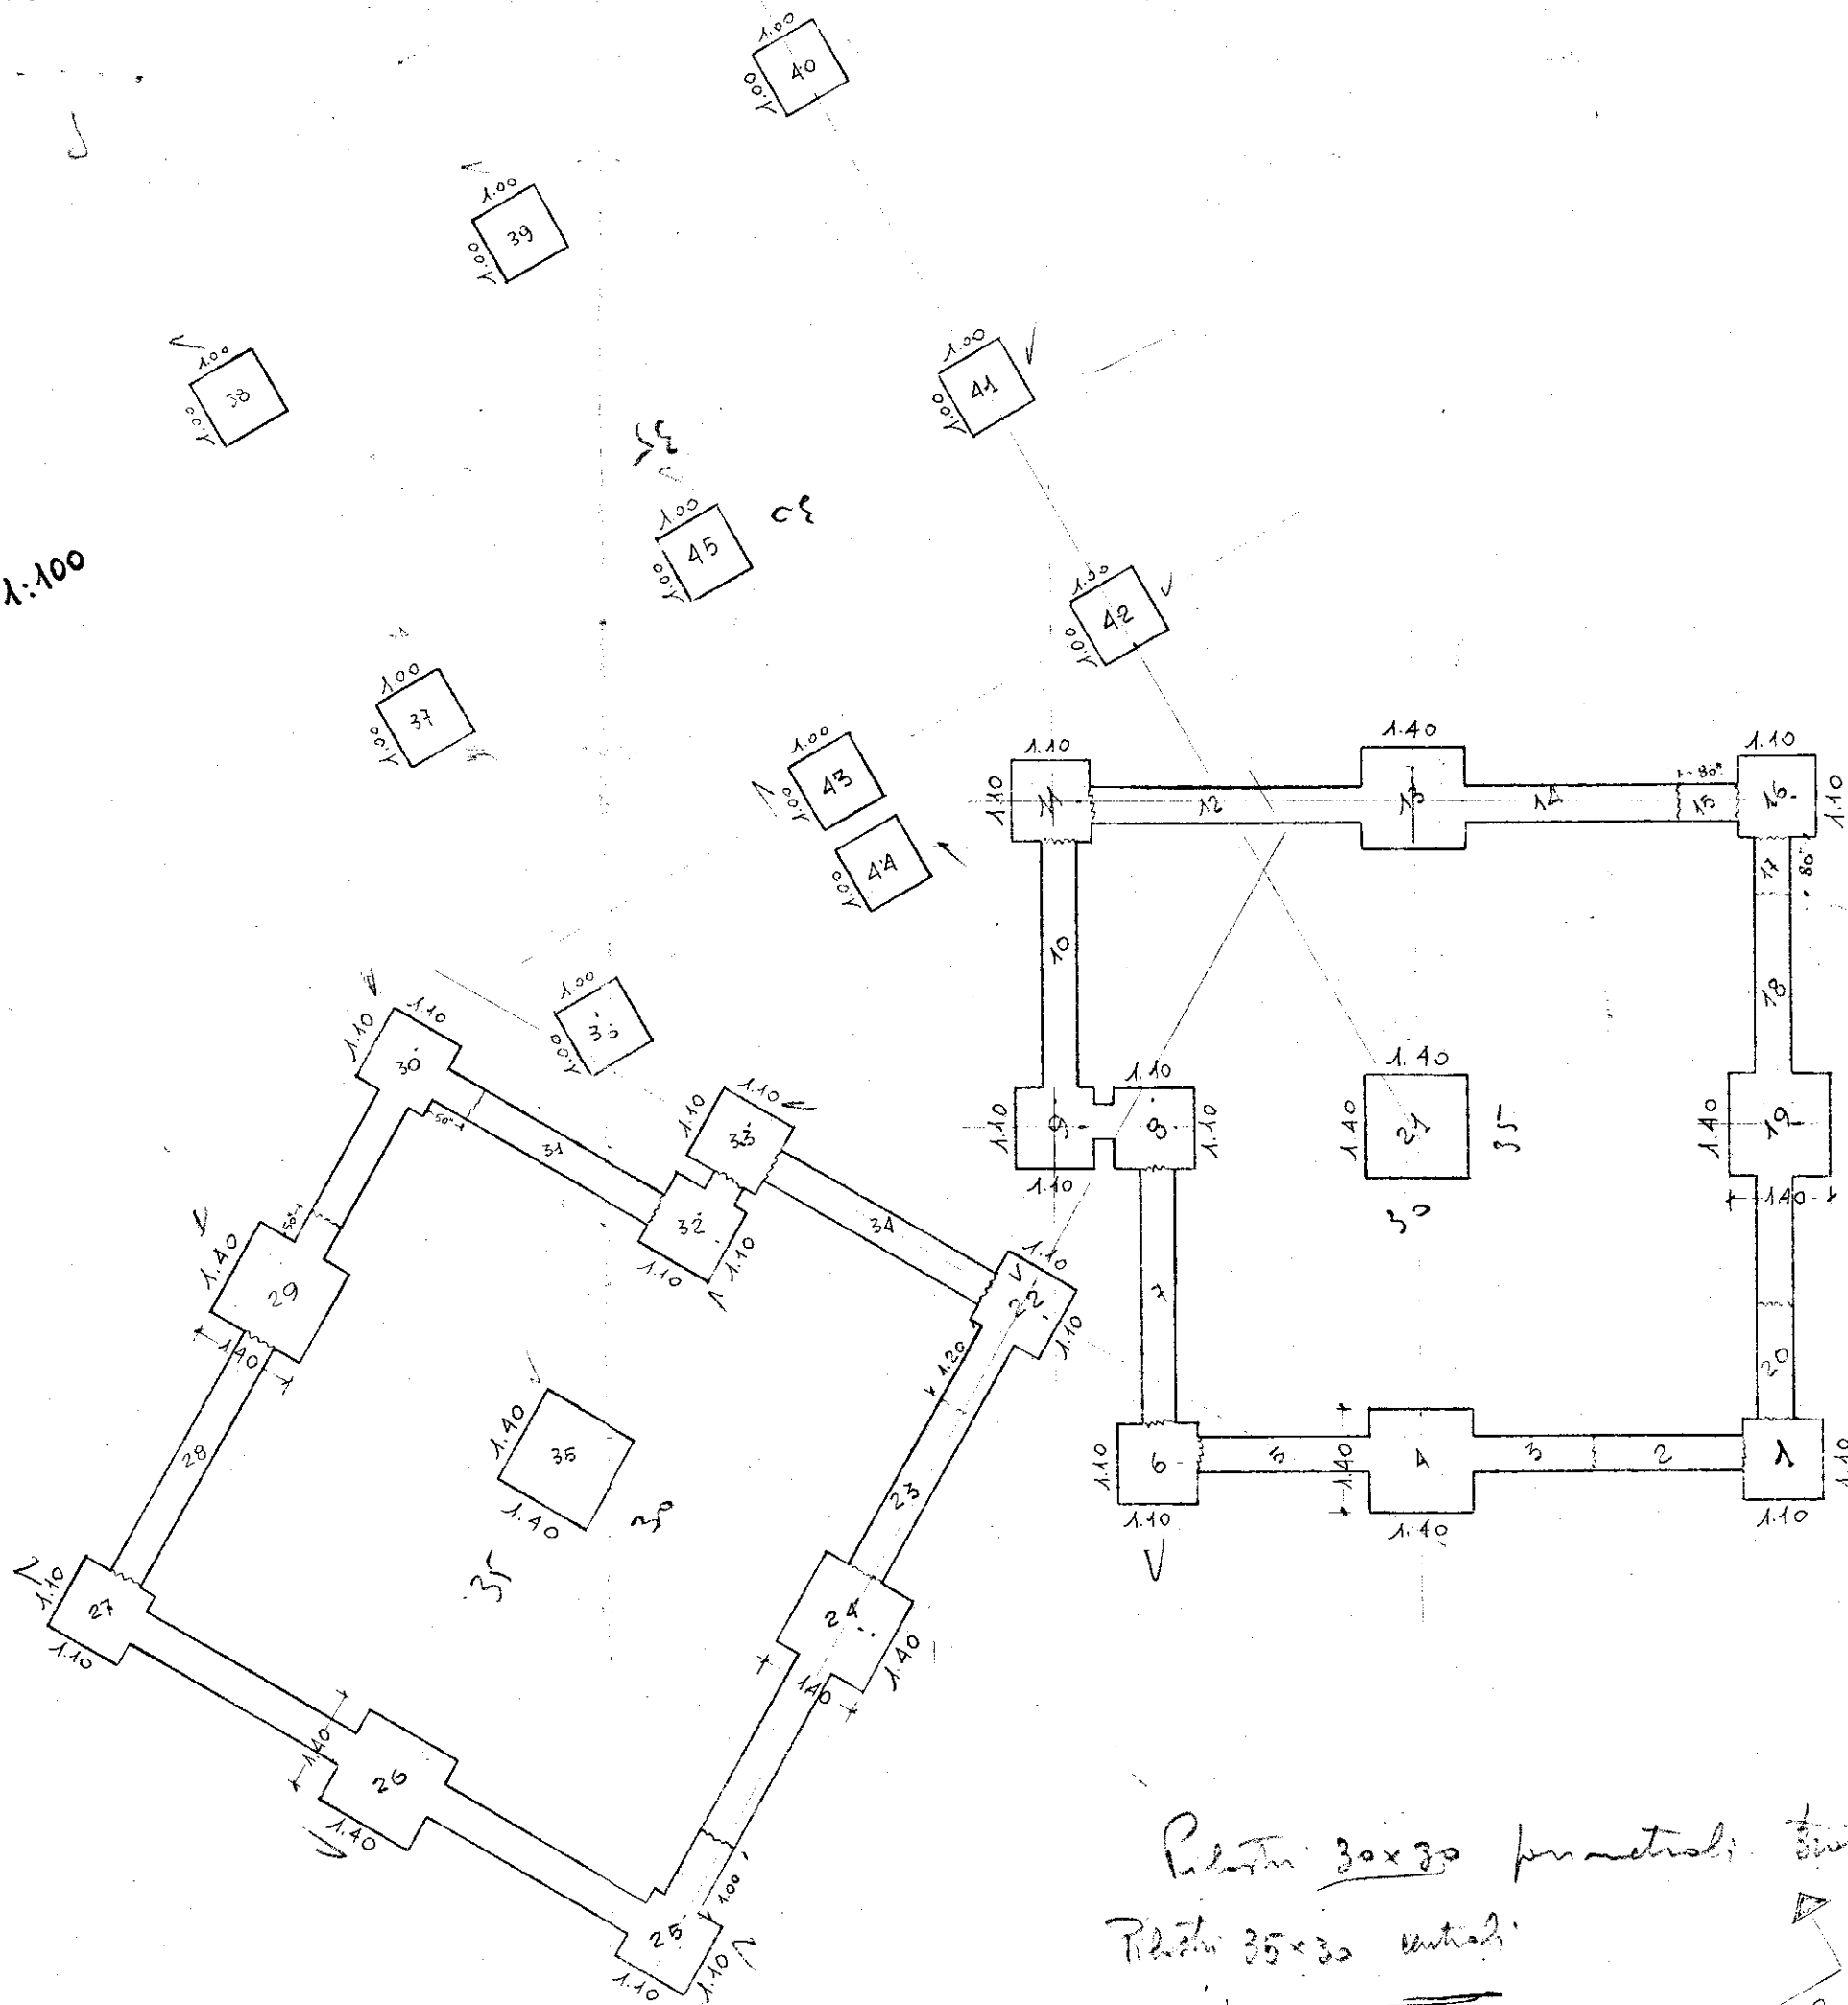

Plaster 30x30 per metroli: 300 kg
Plaster 35x30 centrali: 300 kg

7.A.C.F.