

BESCAL. LEGGE 14.2.1969 n° 60
COSTRUZIONI DI ALLOGGI IN FRANCHILLA
FONTANA BRINDISI FABBRICATI C. D.
IACP BRINDISI
CONSIGLIO NAZIONALE COOPERATIVE PRODUTTRICI LAVORO
ZACCARELLI L.
Via M. V. 100 S.

66/67
14.9.85

1


fondazioni e schema pilastri

fondazioni	pilastri
600	730
42	50

schema pilastri

pilastri	piano terra	1° piano	2° piano	3° piano
1. 2. 13. 14. 20 23. 27. 28. 29 30. 32. 33. 34	30x30	40x40	30x30	40x40
4. 8. 19.	30x30	40x40	30x30	40x40
5.	30x40	40x40	30x30	40x40
7. 11. 12. 15. 18. 26.	30x30	40x40	30x30	40x40
9.	30x30	40x40	30x30	40x40
3. 6. 10. 22. 24. 31.	30x40	40x40	30x30	40x40
16. 17. 21. 25.	30x40	40x40	30x30	40x40

staffe 6/15°

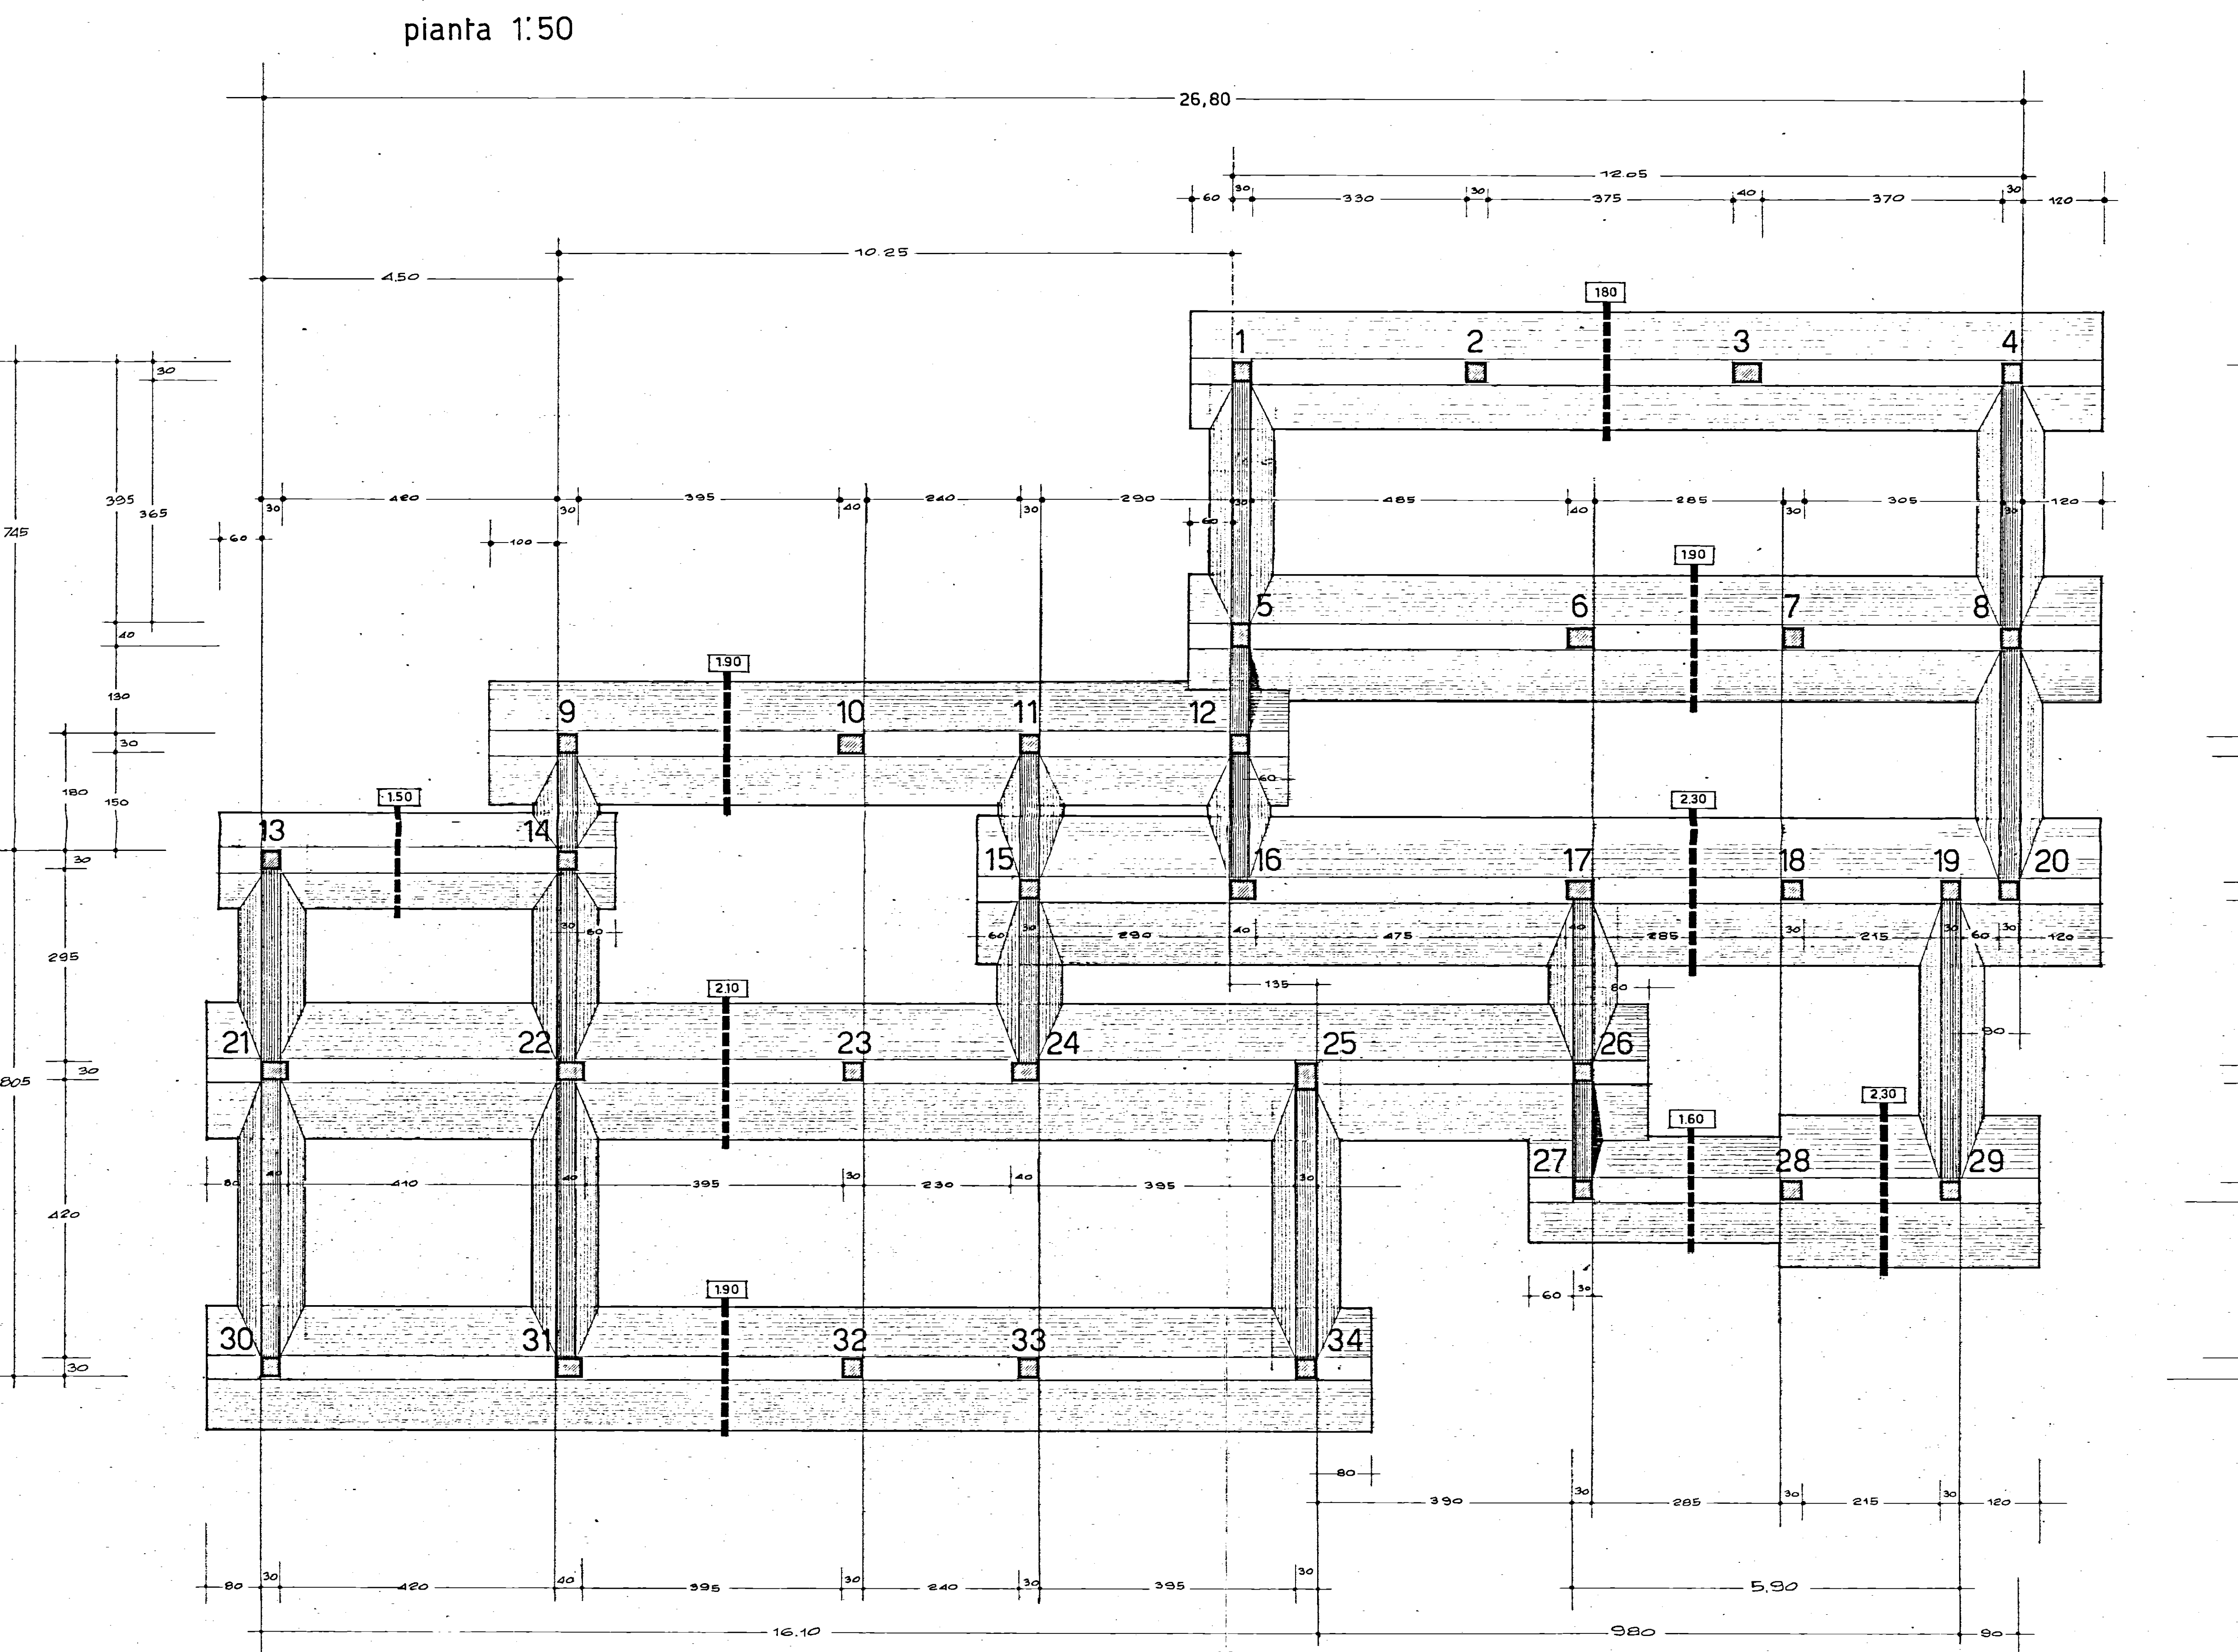

NB piegatura ferri 30°

