

C/12188 - Lotto 7°

- 144 CAT. -
- COMEN. A -

B

IMPRESA
CONSORZIO RAVENNATE
DELLE COOPERATIVE
RAVENNA

1° GRUPPO

11.20

9.50
9.80

9.30

9.30

9.30

9.30


5.25

11.70

7.00
3.00
3.50

PALAZZINA "C"


22.825

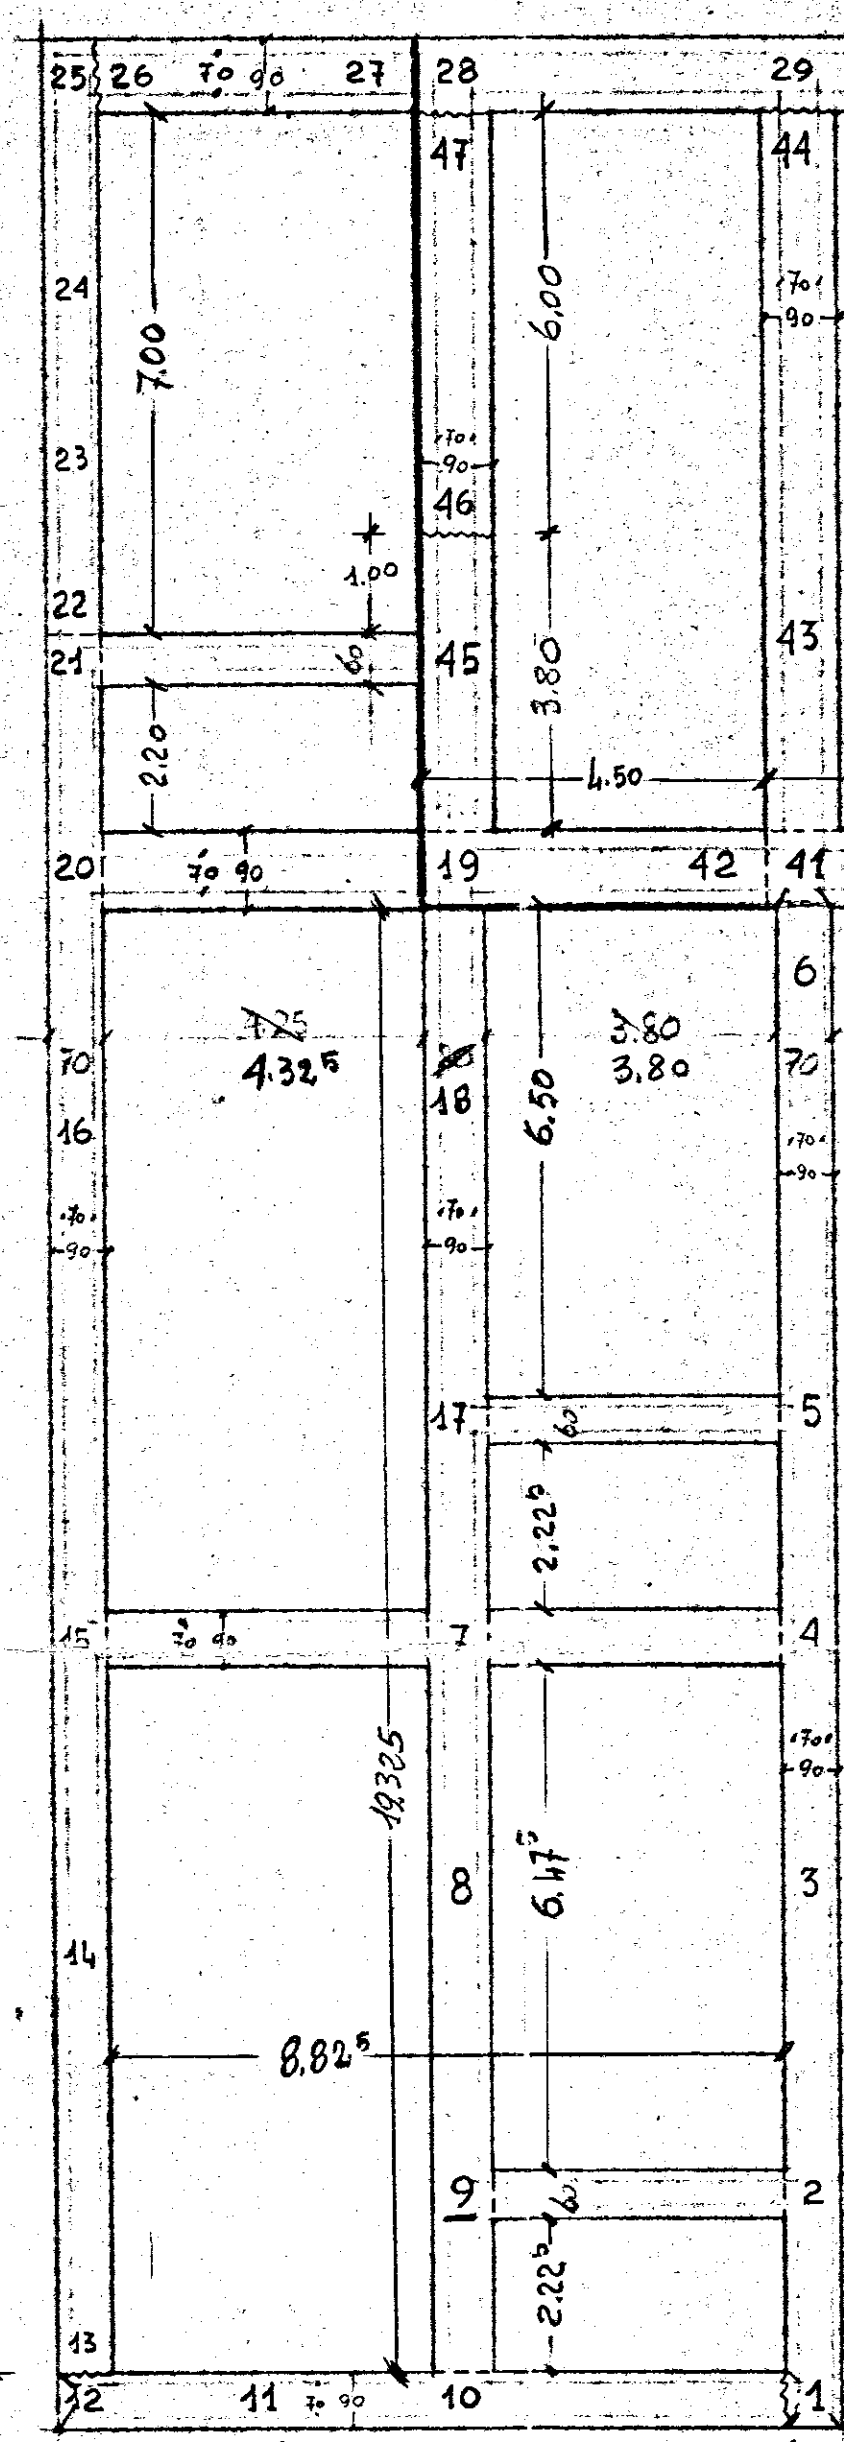

PALAZZINA "B"

1° GRUPPO

PALAZZINA "A"

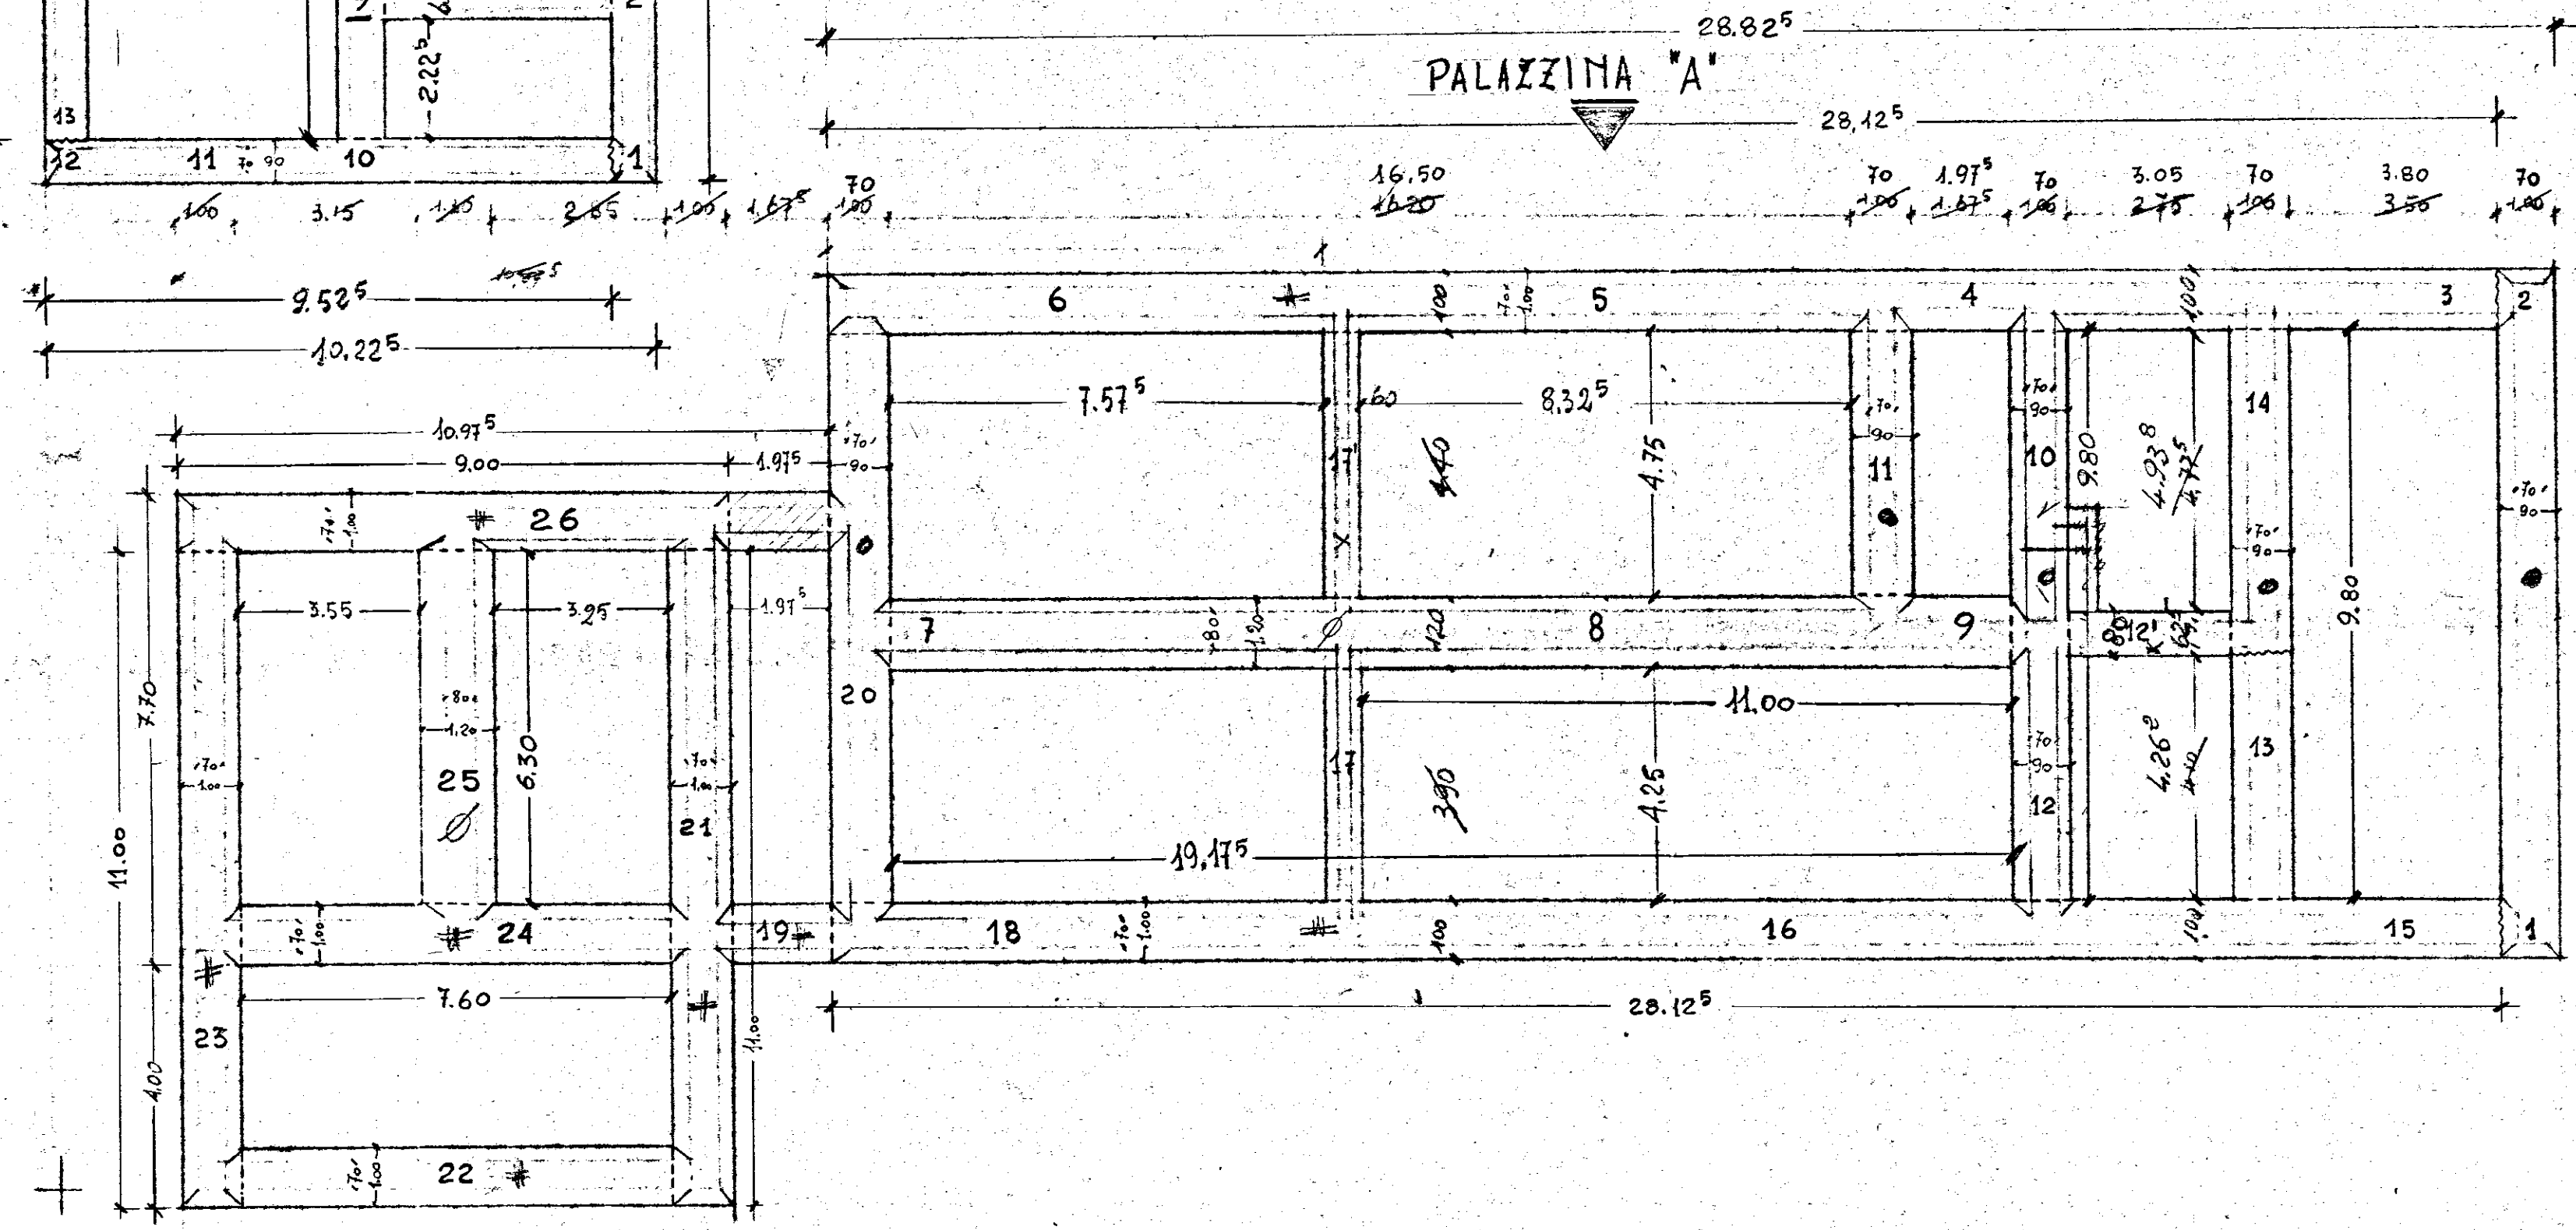

viale Liguria

292-80=2.12
233-80=1.53
255-80=1.75
274-80=1.94
256-80=1.76
234-80=1.54

B) 2.12
A) 2.21