


ELABORATO PLANIMETRICO

RIF. TIPO N°

SCALA 1:500

FG. 26





PLA 183

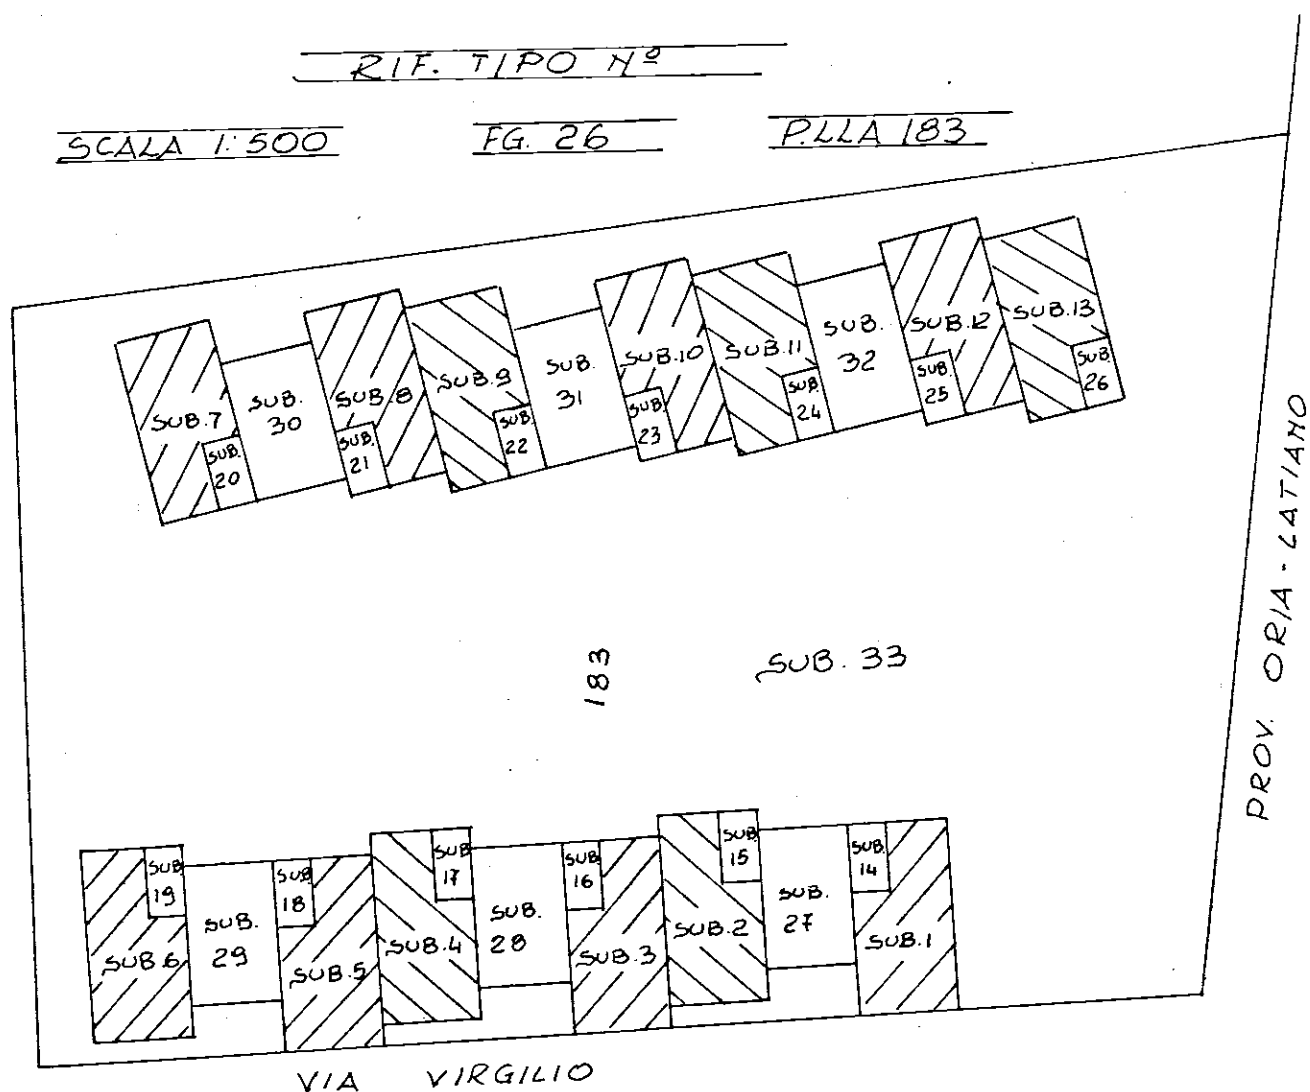

PIANO TERRA

LEGENDA: SUB. 1: ABITAZIONE A PT. E I° P.

2:	"	"	"
3:	"	"	"
4:	"	"	"
5:	"	"	"
6:	"	"	"
7:	"	"	"
8:	"	"	"
9:	"	"	"
10:	"	"	"
11:	"	"	"
12:	"	"	"
13:	"	"	"
14:	DEPOSITO ATTREZZI AGRICOLI		
15:	"	"	"
16:	"	"	"
17:	"	"	"
18:	"	"	"
19:	"	"	"
20:	"	"	"
21:	"	"	"

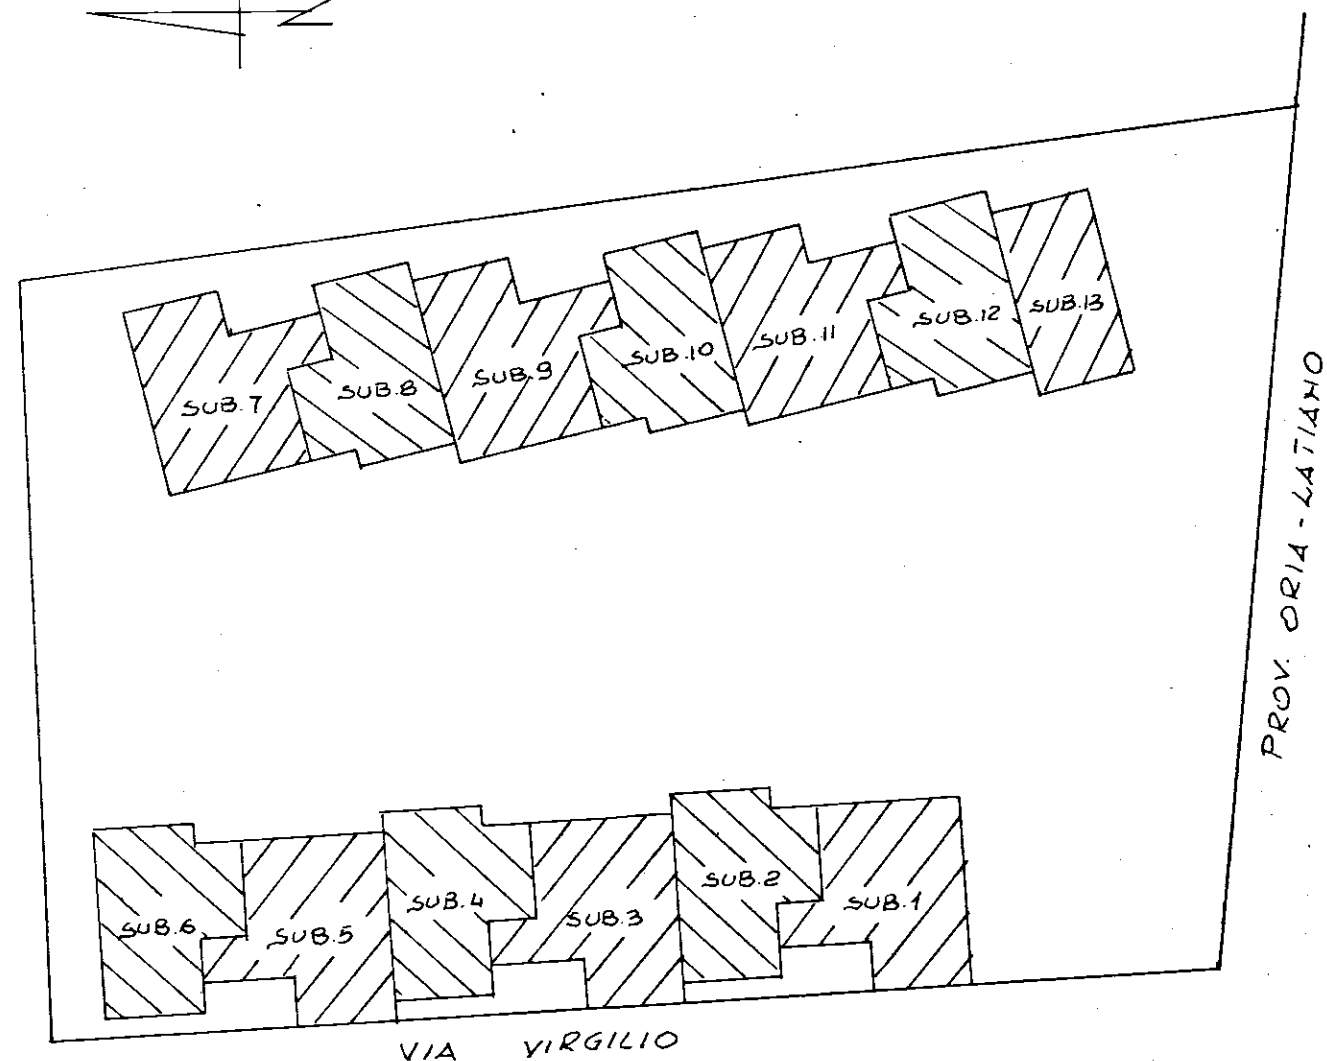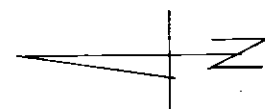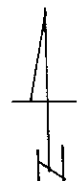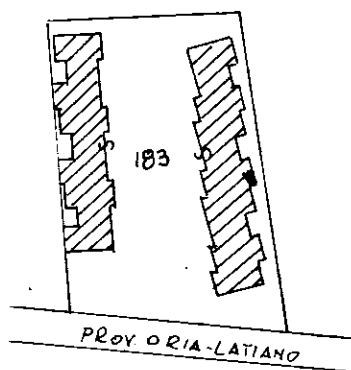

PRIMO PIANO

SEGUE LEGENDA: SUB. 22: DEPOSITO ATTREZZI AGRICOLI

23:	"	"	"
24:	"	"	"
25:	"	"	"
26:	"	"	"
27:	PORTICATO USO COMUNE AI SUB. 1 E 2		
28:	"	"	3 E 4
29:	"	"	5 E 6
30:	"	"	7 E 8
31:	"	"	9 E 10
32:	"	"	11 E 12
33:	PIAZZALE USO COMUNE AI SUB. DAL N° 1 AL N° 32		

li 6.5.1987

