




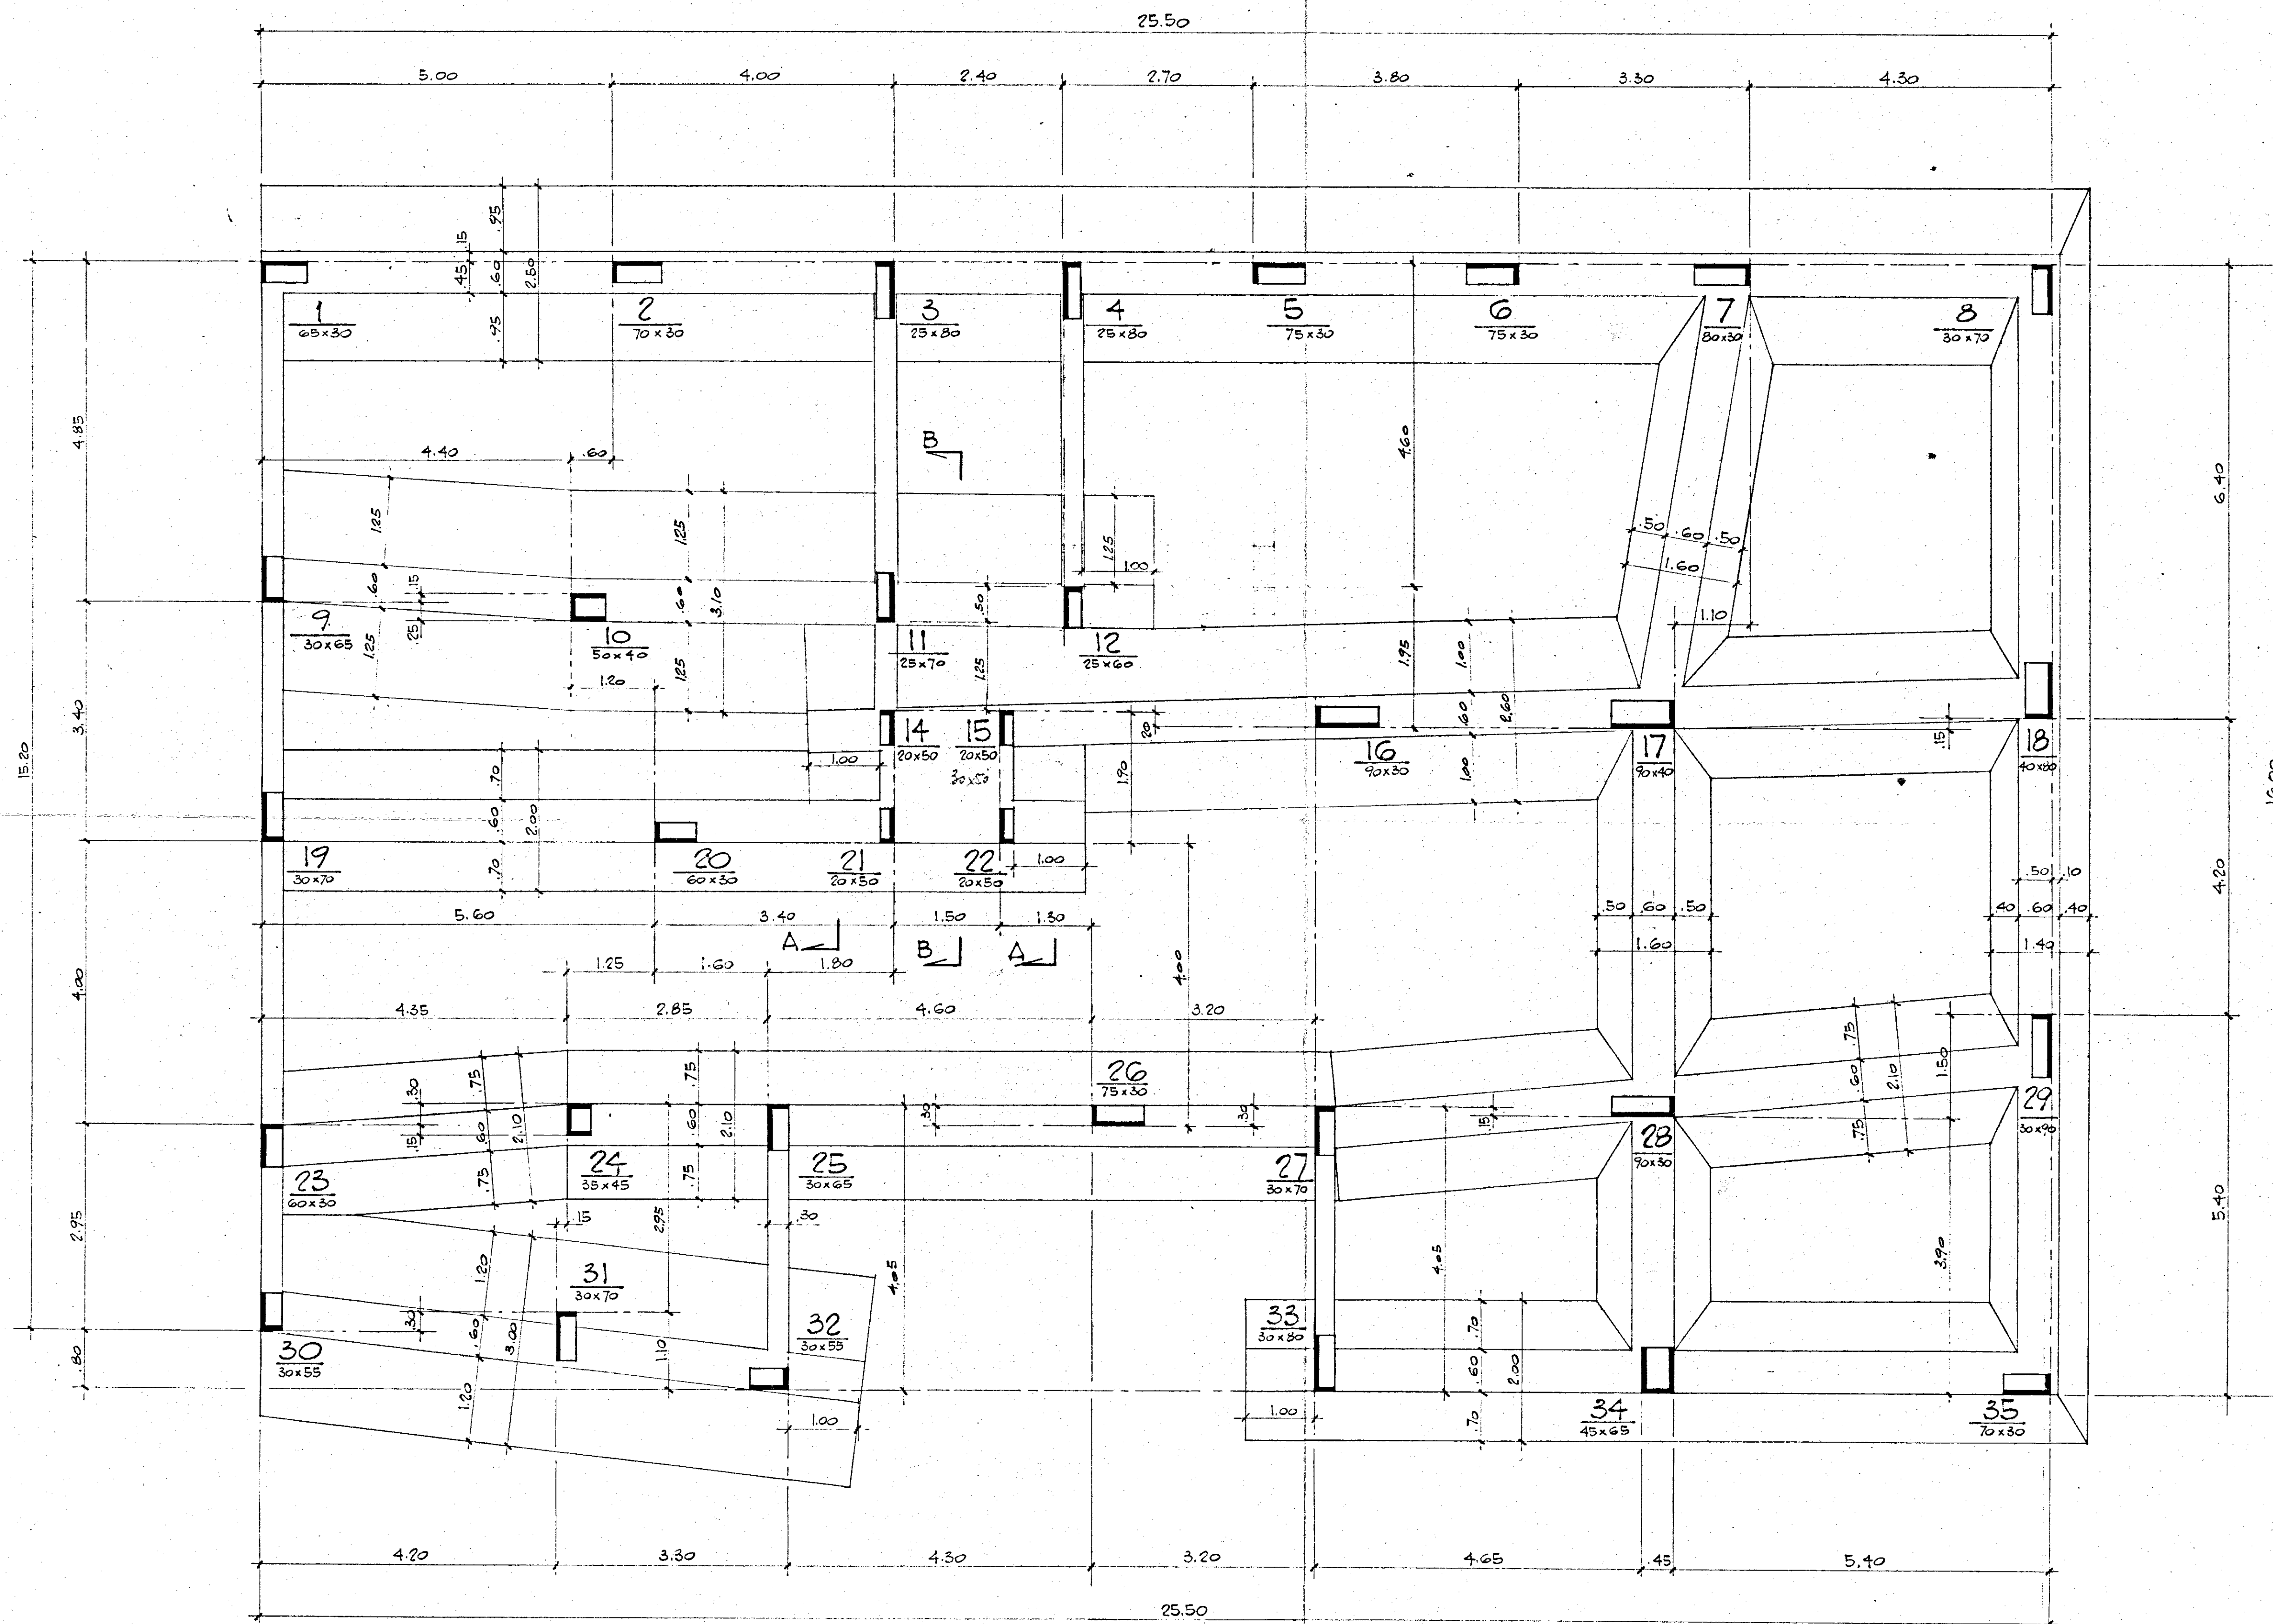


TABELLA PILASTRI

PILASTRO	1° ORDINE	ARMATURA	NOTE
1	65x30	4φ16+	
2	70x30	8φ16	
3	25x80	8φ16	
4	25x80	8φ16	
5	75x30	8φ16	
6	75x30	8φ16	
7	80x30	8φ16+	
8	30x70	8φ16	
9	30x65	4φ16+	
10	50x40	4φ16+	
11	25x70	4φ16+	
12	25x60	4φ16+	
13			
14	20x50	4φ14	
15	30x55	4φ16+	
16	90x30	10φ16	
17	90x40	12φ16	
18	40x80	12φ16	
19	30x70	8φ16	
20	60x30	4φ16+	
21	20x50	4φ14	
22	20x50	4φ14	
23	60x30	4φ16+	
24	35x45	6φ16	
25	30x65	4φ16+	
26	75x30	8φ16	
27	30x70	8φ16	
28	90x30	10φ16	
29	30x90	10φ16	
30	30x55	4φ16+	
31	30x70	8φ16	
32	30x55	6φ16	
33	30x80	10φ16	
34	45x65	12φ16	
35	70x30	8φ16	

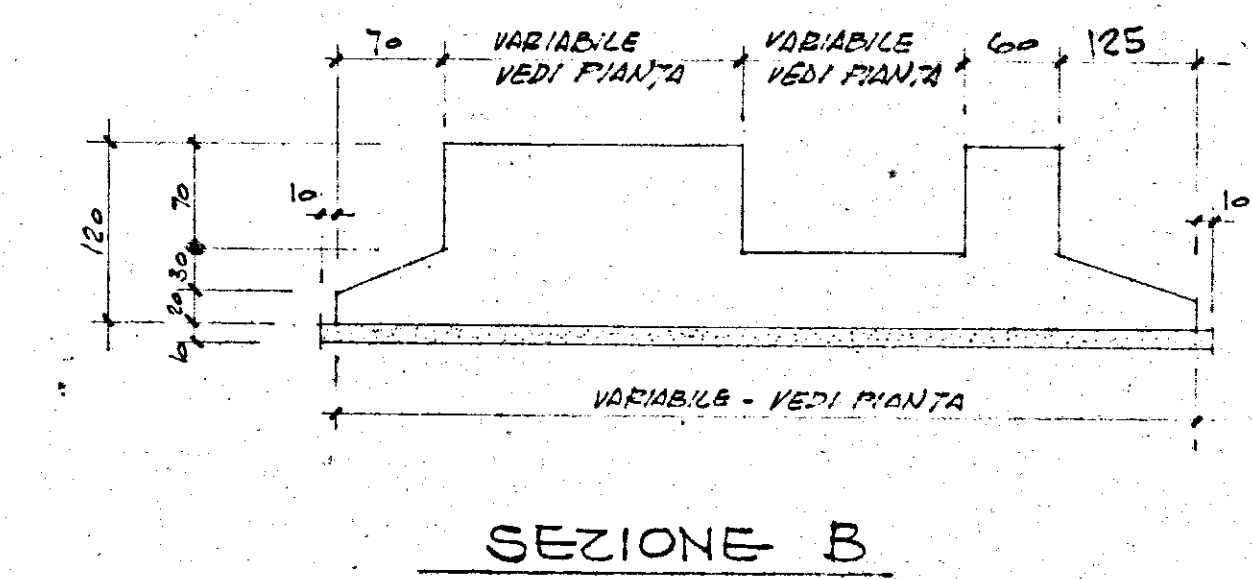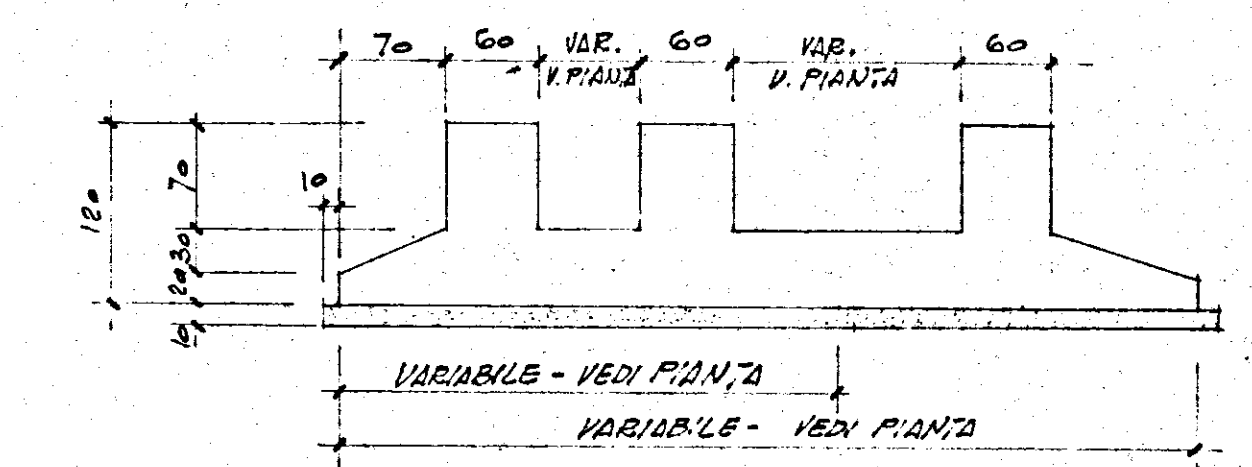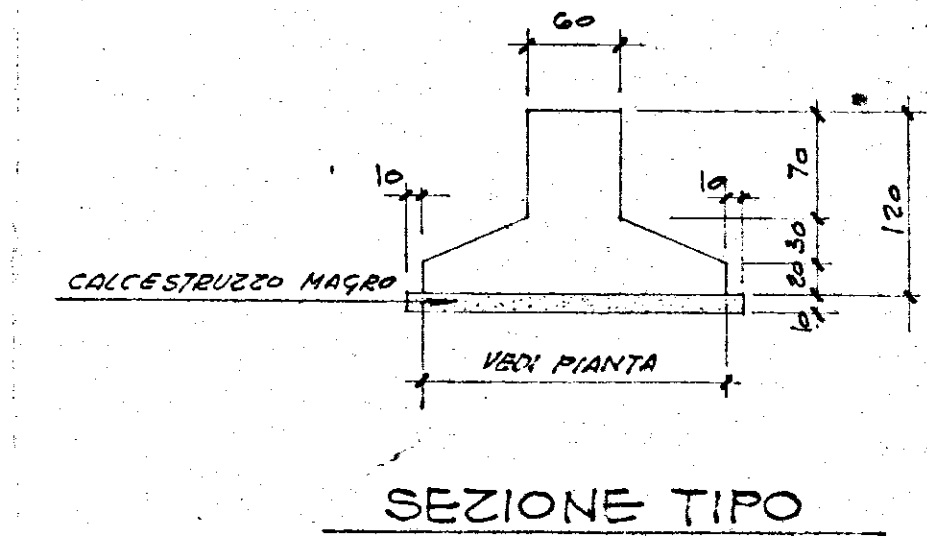

DATA	AGGIORNAMENTI	DISEGNATO
COOP. '17 DICEMBRE' BRINDISI		
FILI FISSI E FONDAZIONI		DIS. n° 48301
CALCESTRUZZO C. 28 > 200 kg/cm ³ CEMENTO TIPO 600 A 200 kg/m ³ FERRO A9 50 ÷ 60		SCALA 1:50 DATA 18.5.1967 DIS. n° 48301 ADG