


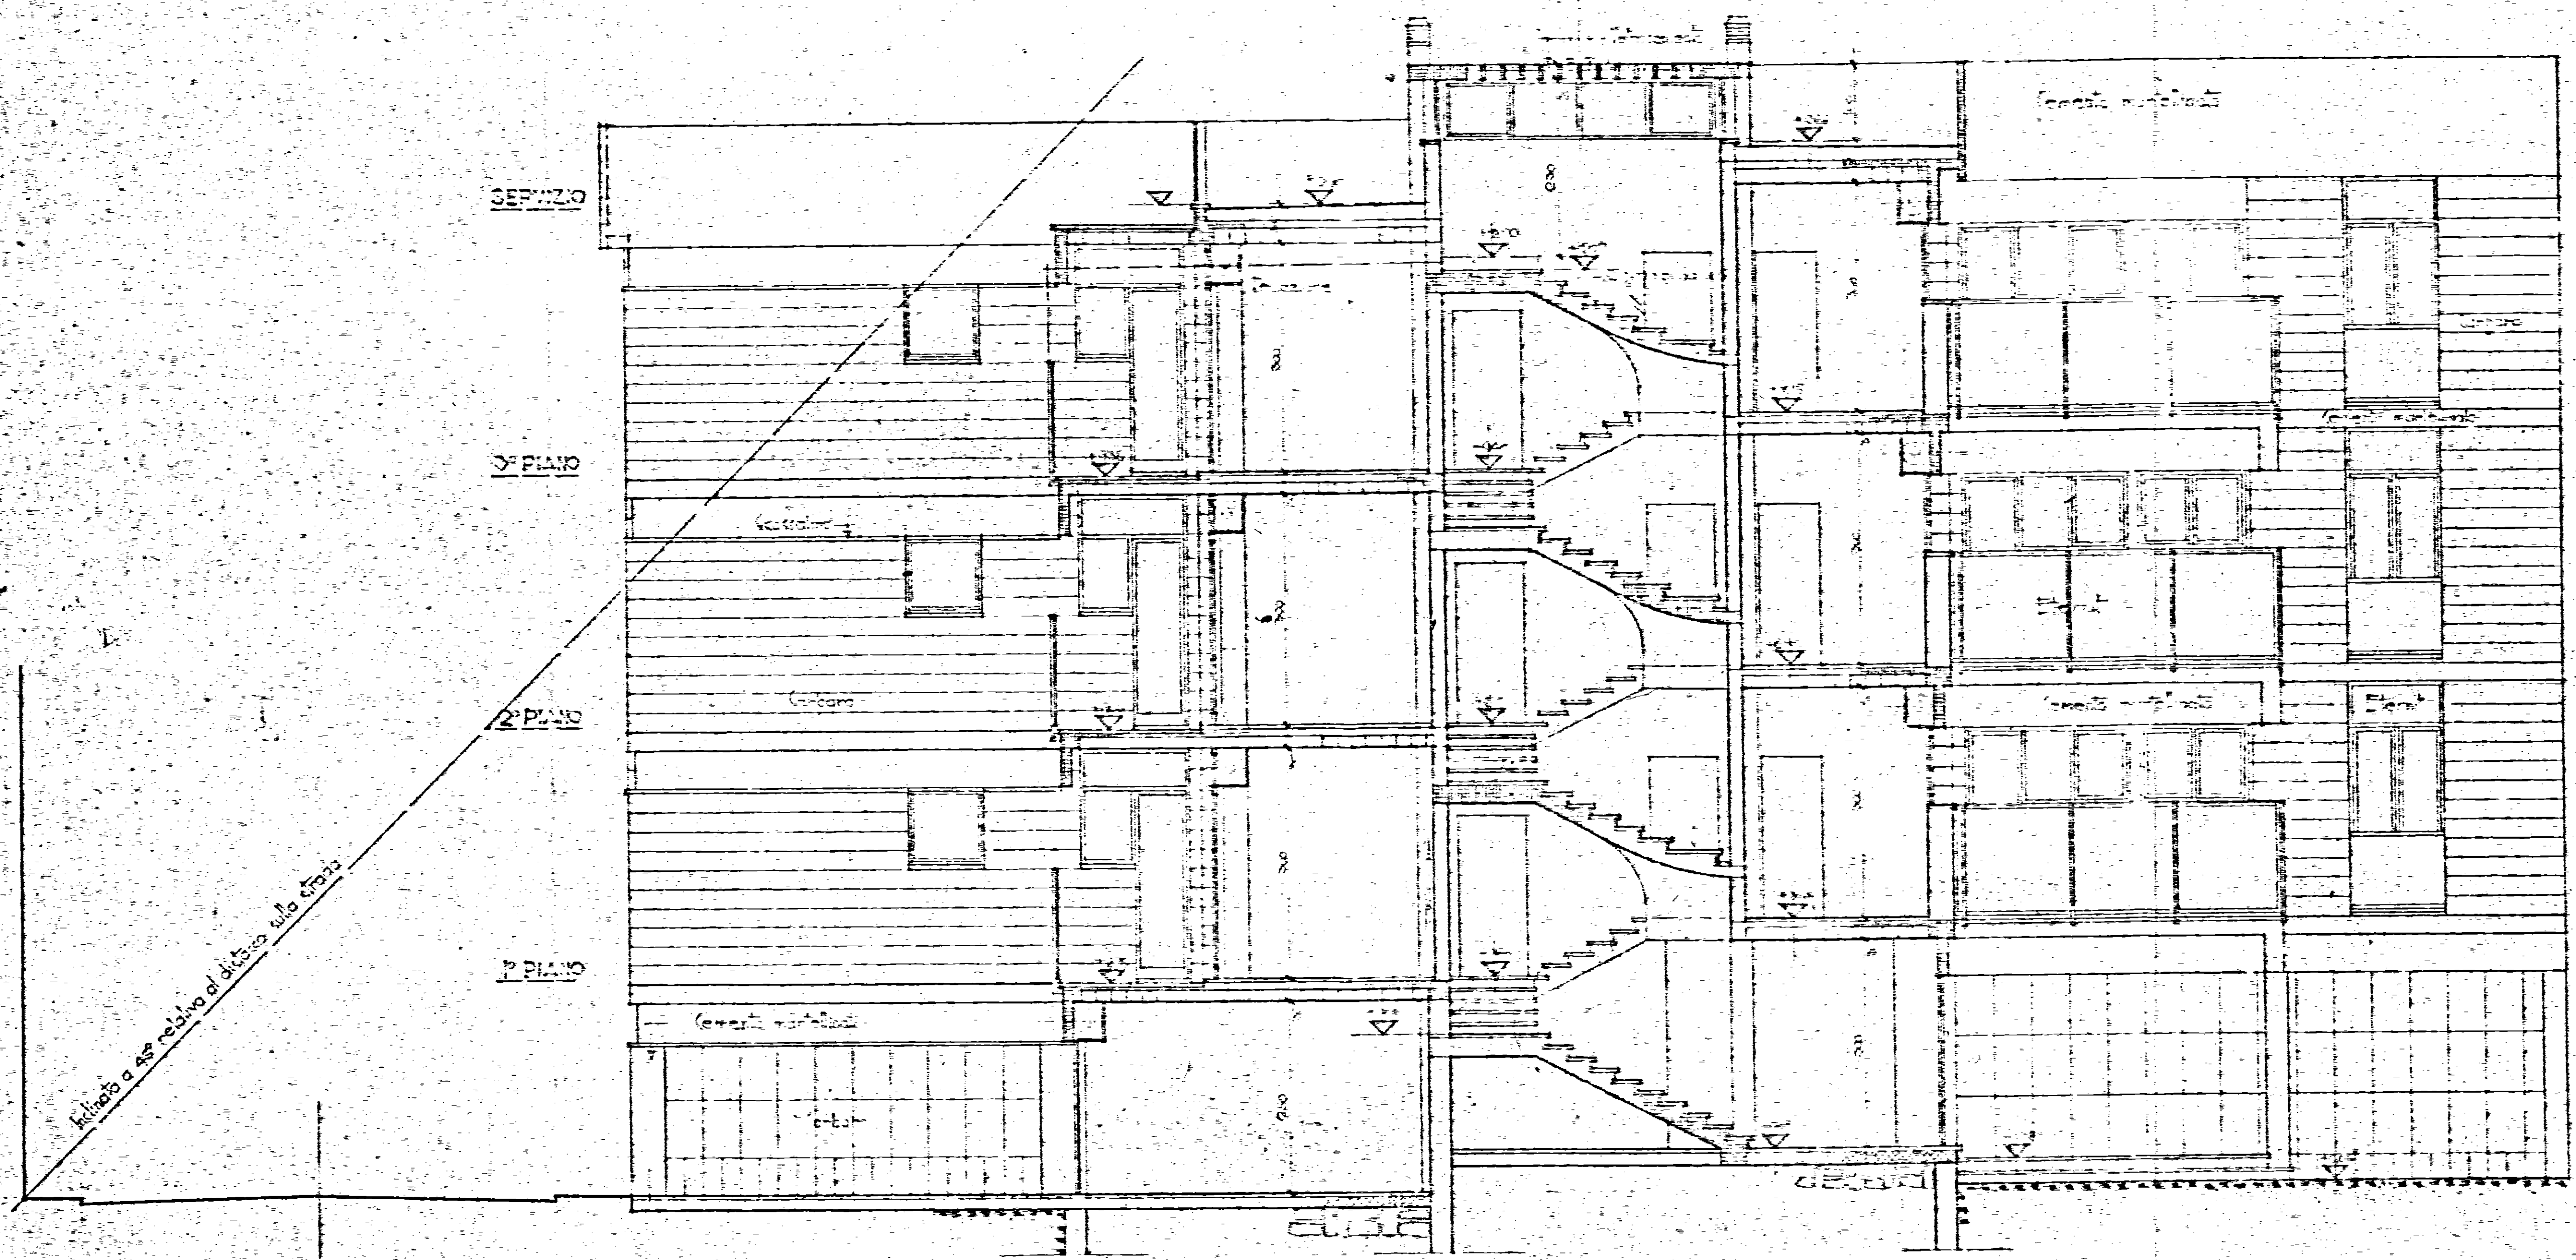

COOPERATIVA MINERVA SEZIONE E-F		TAV. N° 6
PROGETT. ARCH. C. AYMONINO ING. F. CICIRILLO ING. G. MARASCO		Scala 1:50 Data 15-8-1959