


Plosteri	Dimen	Ferri	Staffe
1	30x40	4φ14	φ6/21"
2	"	4φ14	φ6/21"
3	30x30	4φ12	φ6/18"
3'	"	4φ12	"
4	"	4φ12	"
5	30x40	4φ14	φ6/21"
6	"	4φ12	"
7	"	1φ14	"
8	"	3φ16	φ6/24
9	"	4φ14	"
10	"	4φ14	φ6/21"
11	"	3φ16	φ6/24"
12	"	4φ16	"
13	"	4φ16	"
14	30x60	6φ16	"
15	"	6φ16	"
16	30x40	4φ16	"
17	"	4φ16	"
18	"	4φ16	"
19	"	4φ16	φ6/21"
20	30x50	4φ14	φ6/24"
21	"	4φ16	"
22	30x60	6φ16	"
22	30x50	4φ12	φ6/16"
23'	"	4φ12	"
23	30x60	6φ16	φ6/24
24	30x50	4φ16	"
25	"	4φ16	"
26	30x40	4φ14	φ6/21"

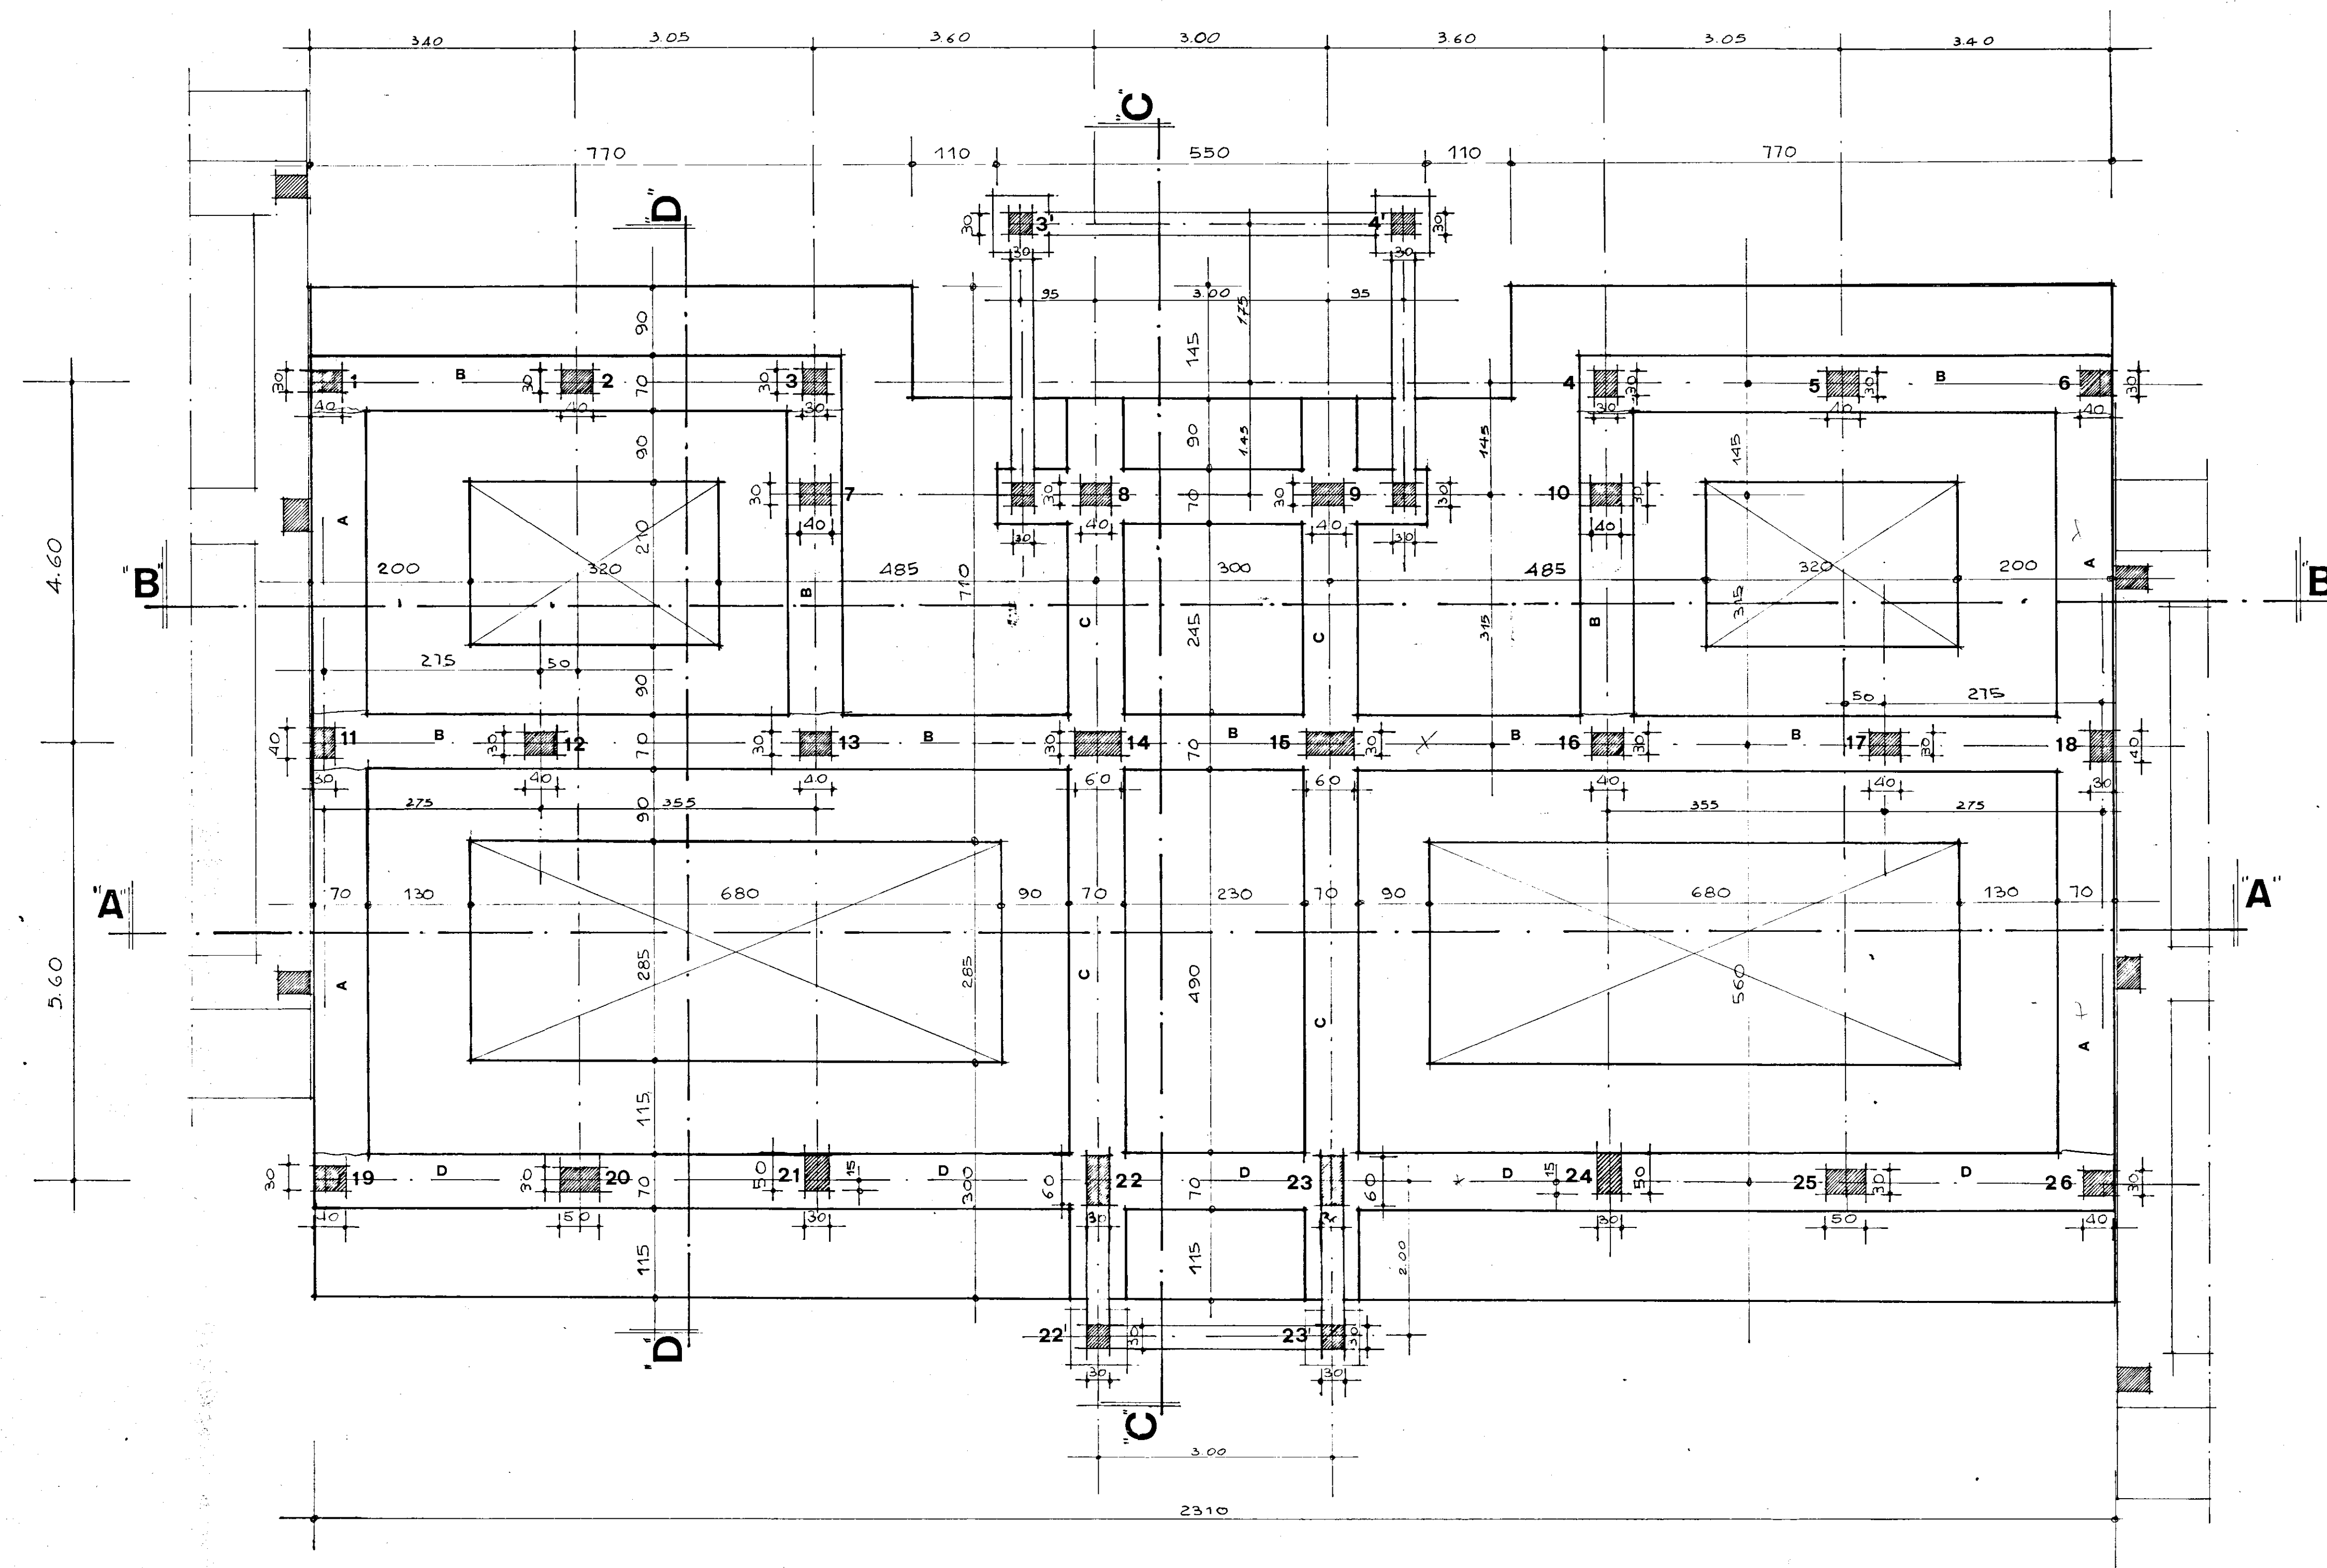

BRINDISI

**TAV.
2**

**STUDIO
TECNICO**
Ing. B. Costantino

RAPP. 1:50