


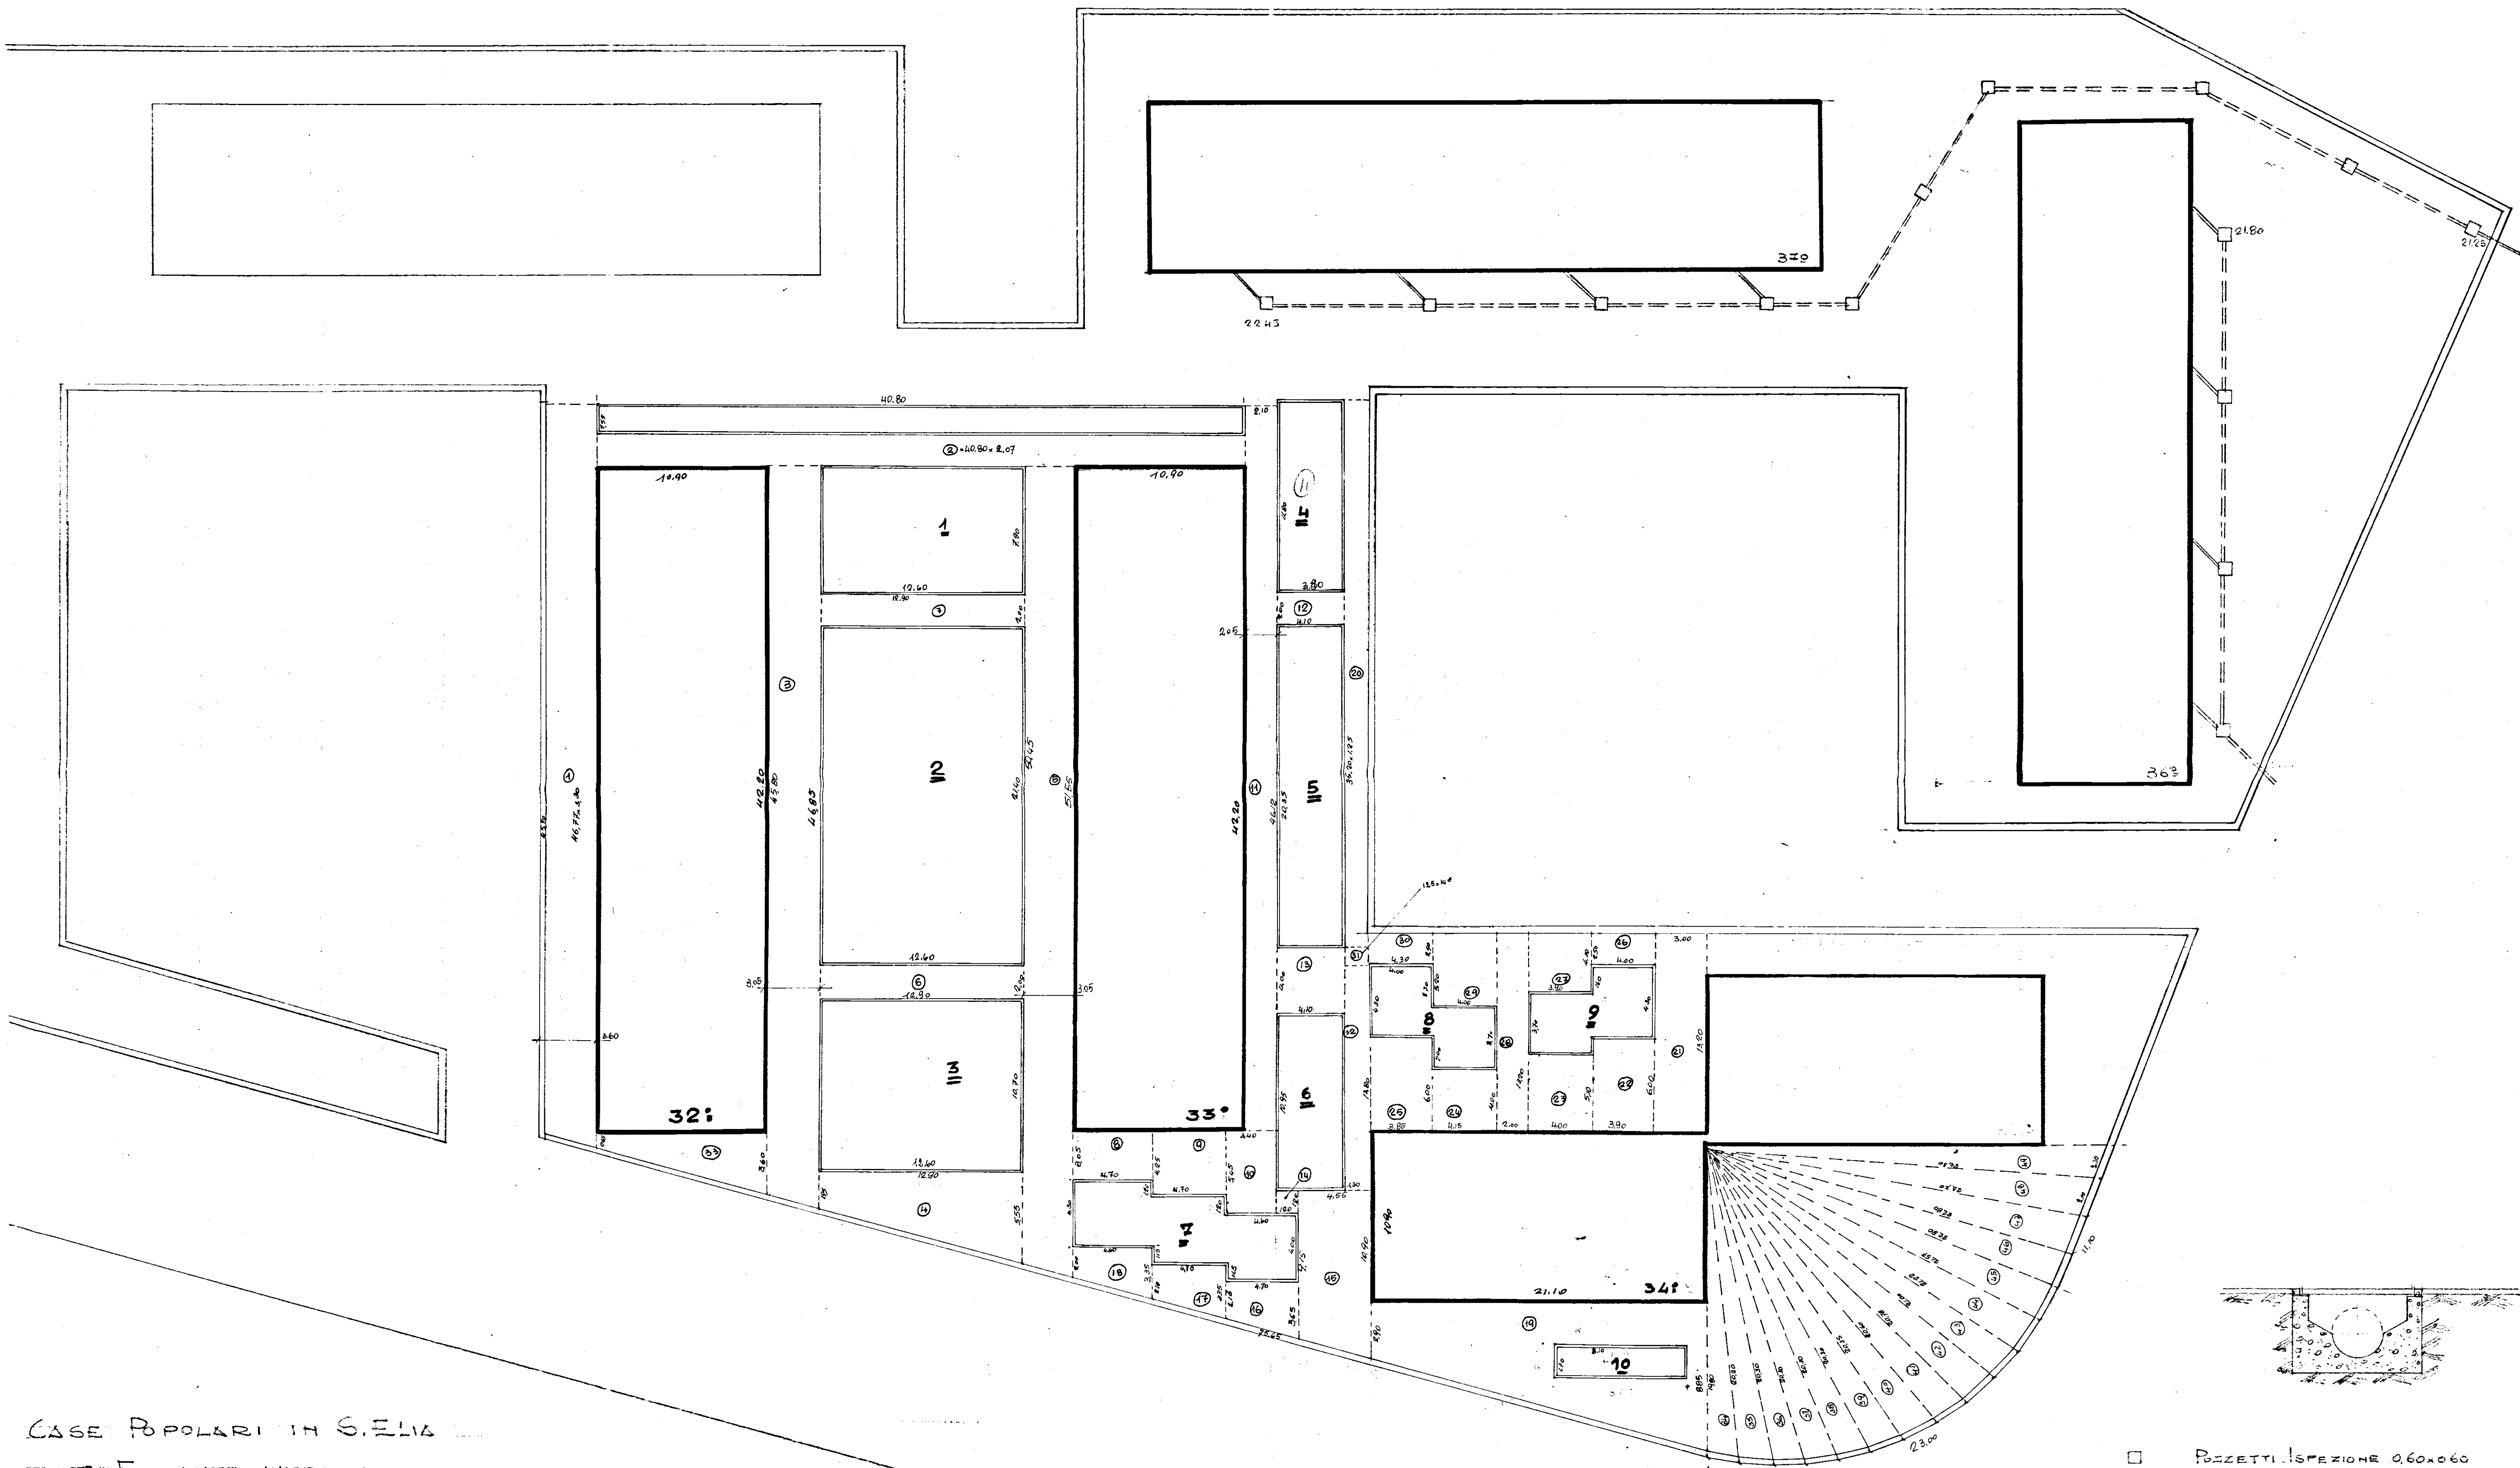

CASE POPOLARI IN S. ELIA

RETE FOGNANTE INTERNA

□ POZZETTI ISPEZIONE 0.60x0.60
 --- TUBI GHISA Ø100
 === M. ETERNIT Ø150