


INA - CAVA
COMMENDA

IMPRE. 4. ING. LICHIOLLO
10-4-1958

C1

FONDAZIONI
CASA 1.100

CASE PER LAVORATORI
IN BRINDISI -
QUARTIERINO COMMENDA OVEST
CANTIERE 1151

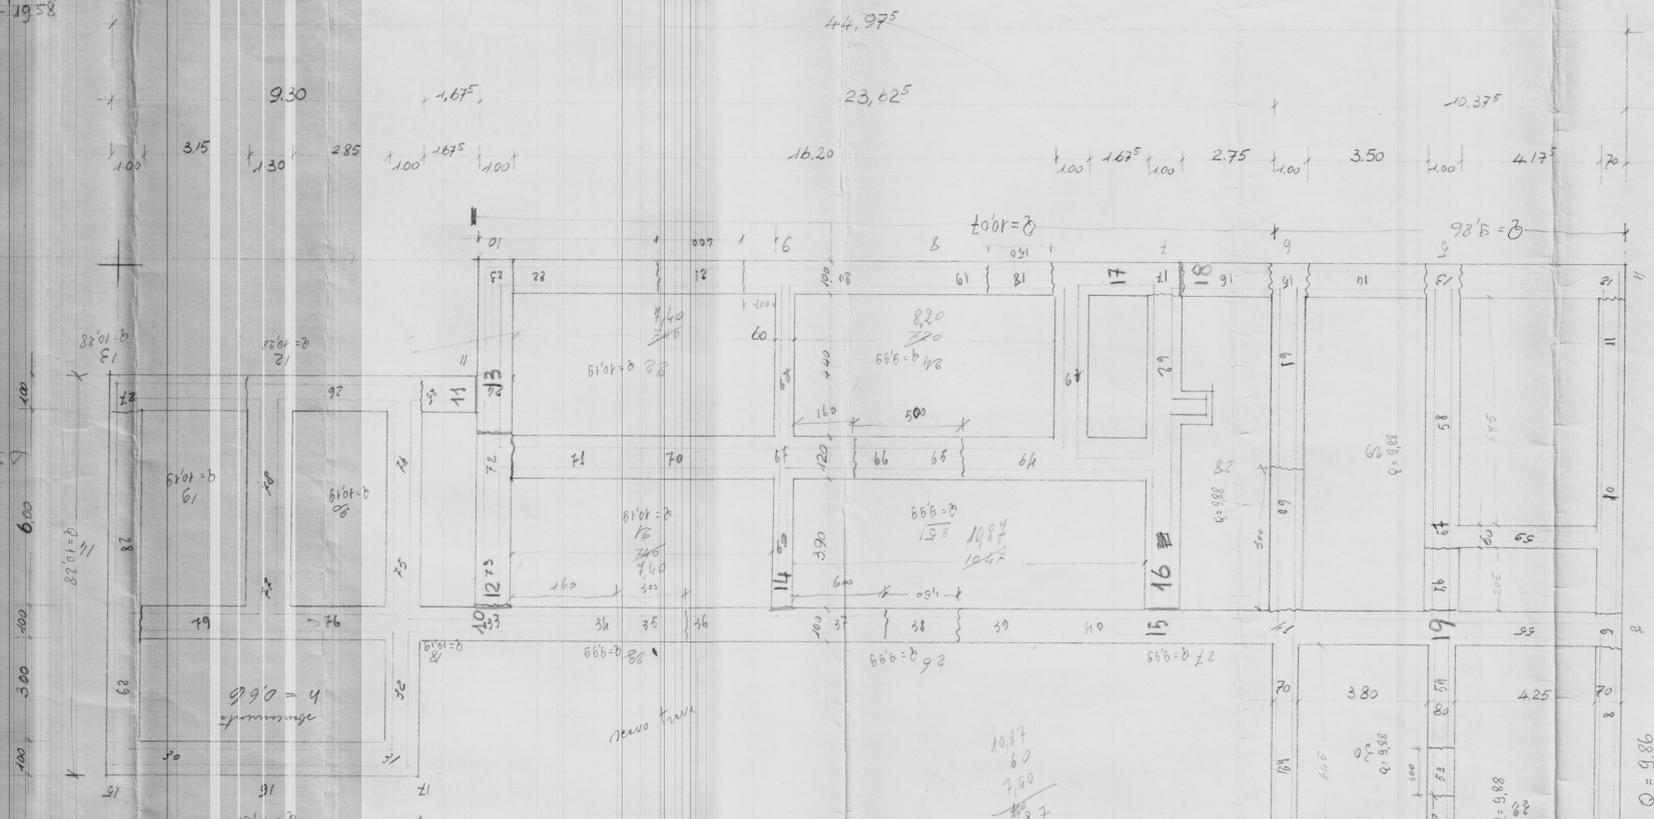


17,50

- SALTI DEL C.L.S. 800
- BATTUTE SUL C.L.S. 800
- Q = quote piano completo

11,50

4,00

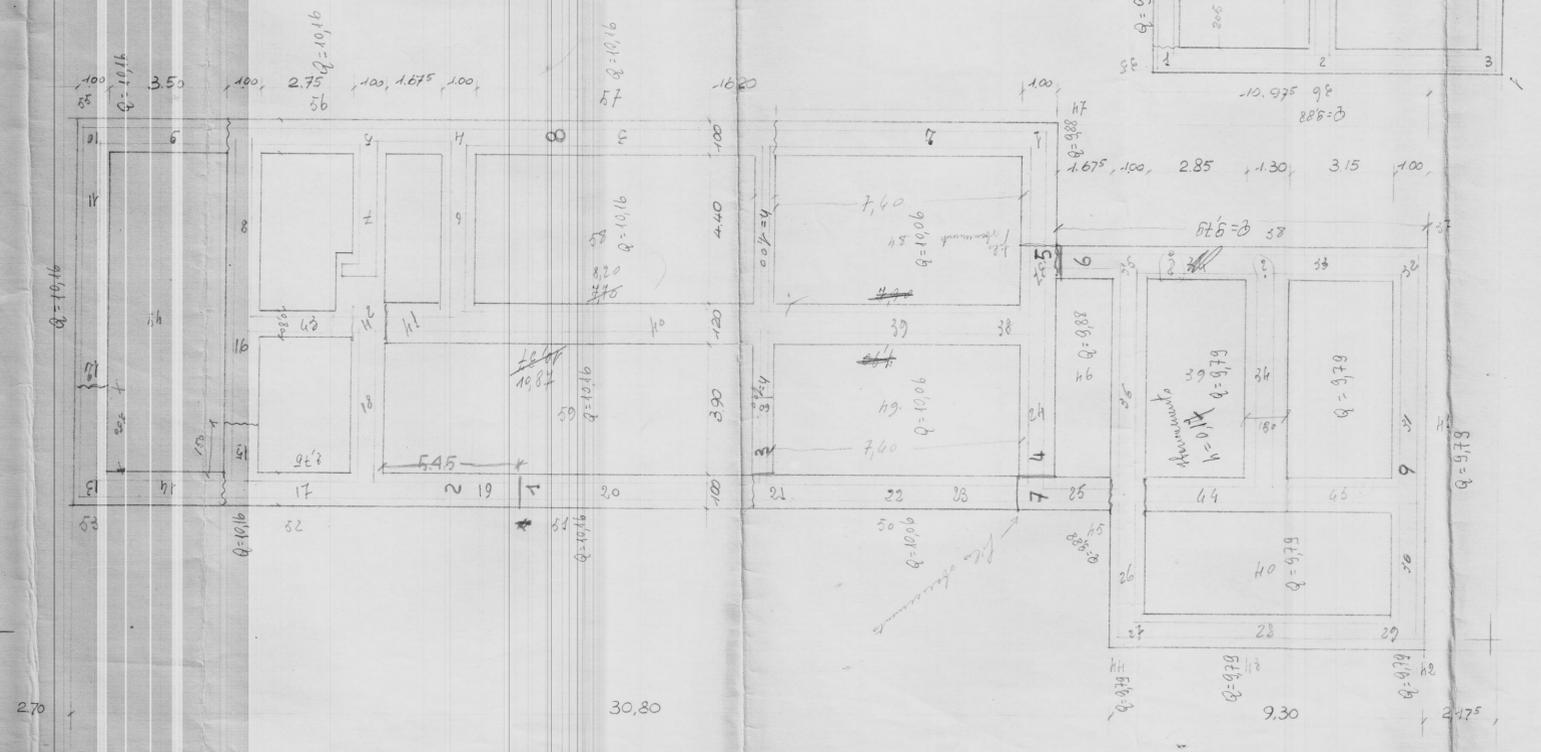

270

30,80

9,30

2,175

18,60

5,225

1,00

6,00

1,00

3,00

1,00

9,30

9,175

Q = 9,86

9,50

1,00

1,00

4,175

1,00

10,375

44,975

23,625

16,20

100
























9,30

1,675

3,15

1,30

2,85

1,00

1,675

1,00

1,00

1,675

1,00

2,75

1,00

3,50

1,00

4,175

1,70

10,375

98'5" = 3

±0,00 = 0

100



























3,50

2,75

1,00

1,675

1,00

1,00

1,675

1,00

2,85

1,30

3,15

1,00

Q = 9,88

Q = 10,16

Q = 10,16

Q = 10,06

Q = 9,88





























