


Superficie coperta
 $31.00 \times 11.80 = 365.80$
 $11.40 \times 1.00 = 11.40$
377.20

$2/3 \times 377.20 = \text{mq. } 251.45$

Superficie coperta attico
 $31.00 \times 5.70 = 176.70$
 $6.80 \times 4.10 = 27.88$
 $2.70 \times 1.30 = 3.51$
 $7.80 \times 4.10 = 31.98$
 $11.40 \times 1.00 = 11.40$
Somma 251.47

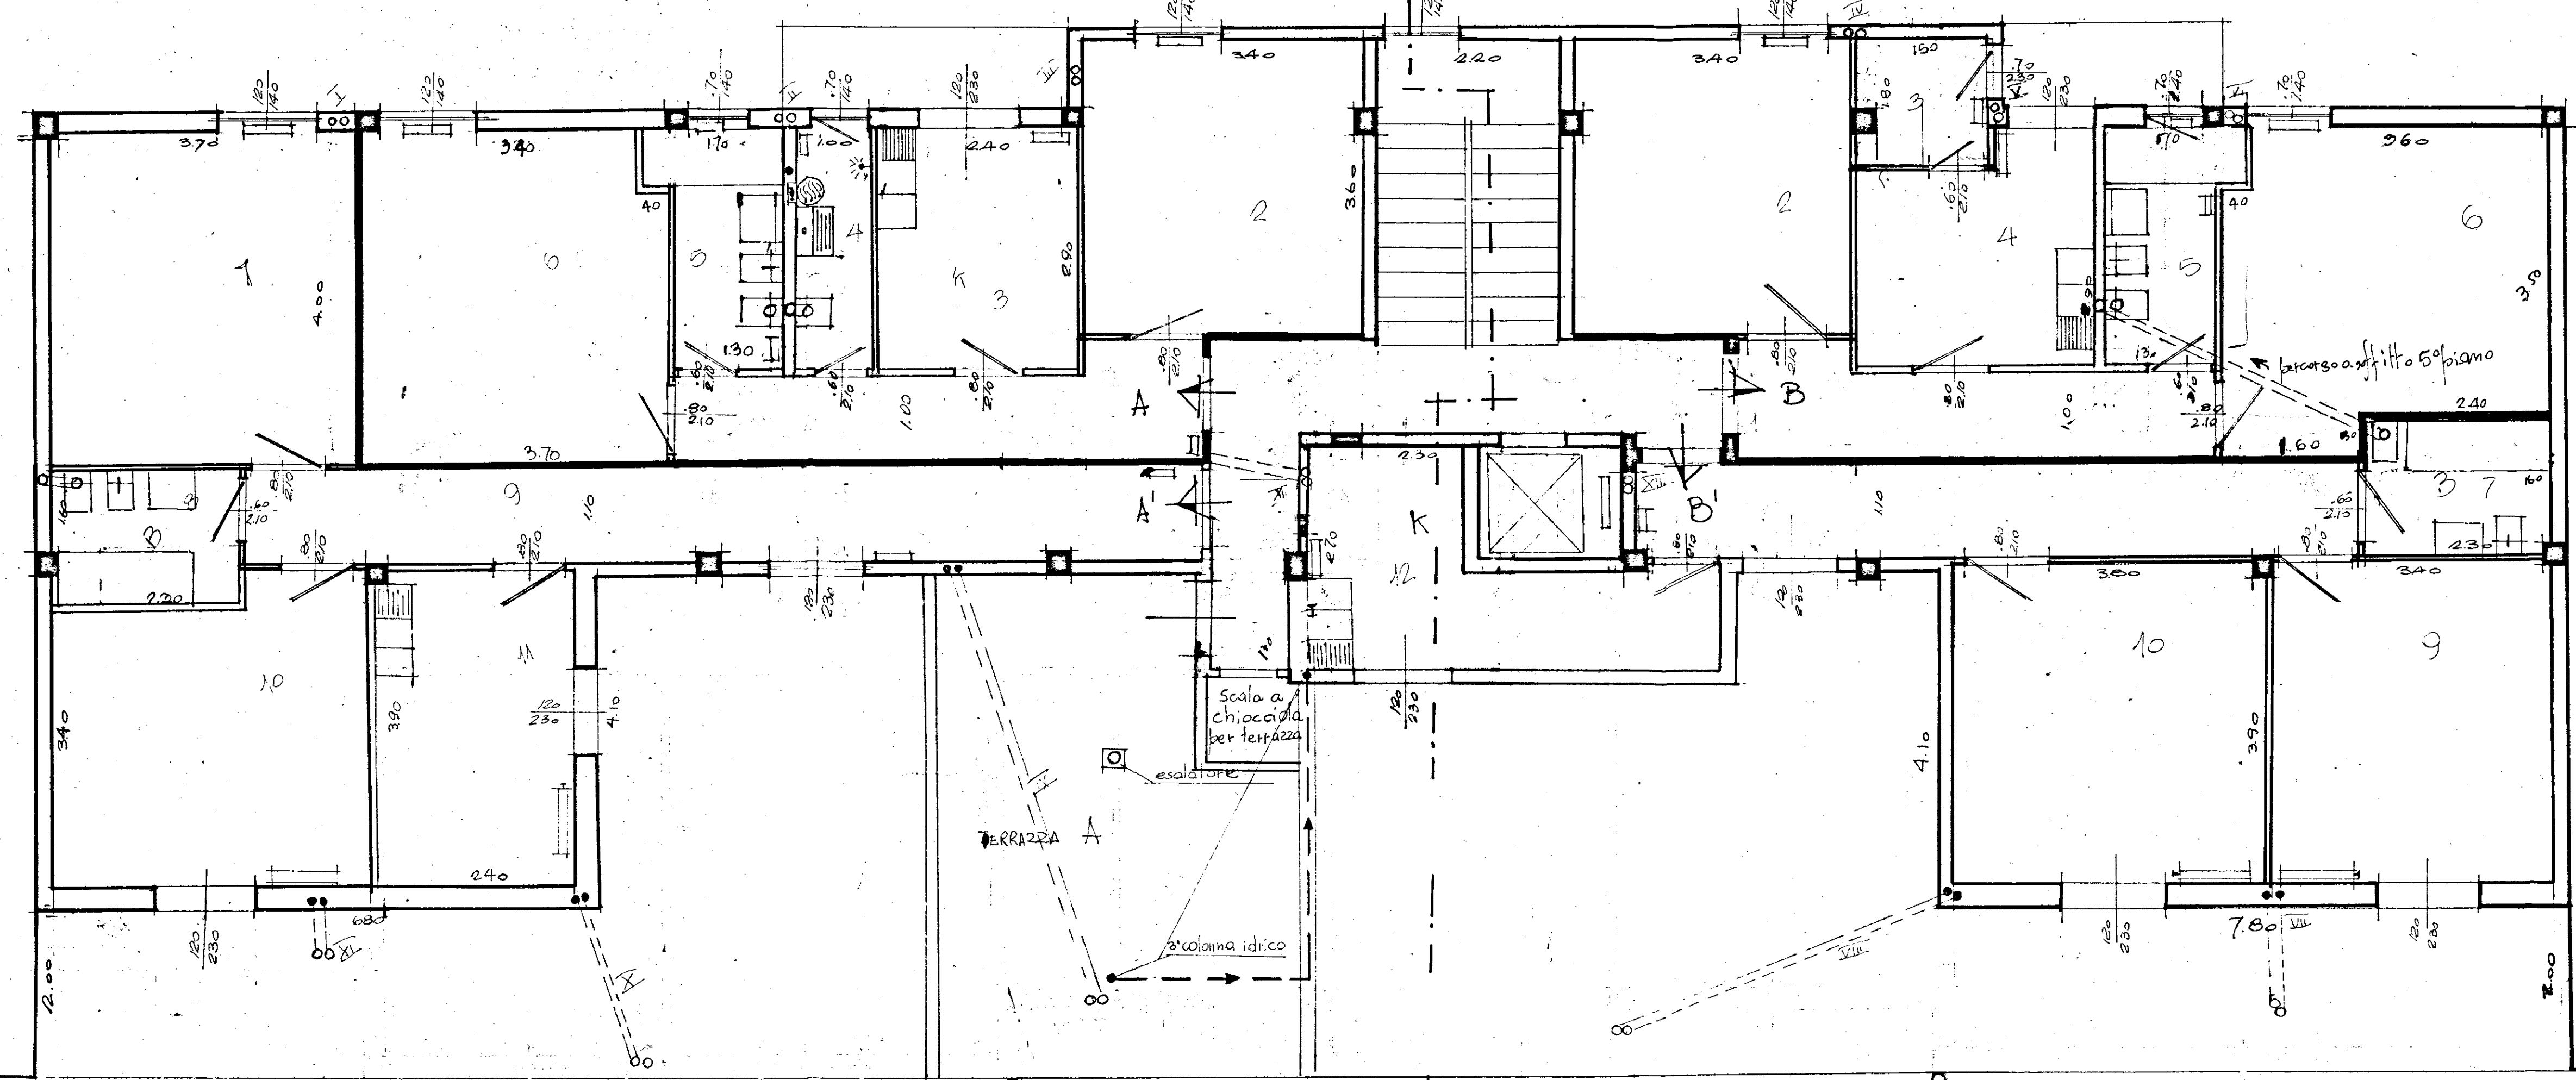

TAV. PIANO ATTICO
 Cooperativa 17 Settembre
 BR. 1.11.1965

Giuseppina Valmura

Modificata da La 4 appartamenti 30/6/66

filo fabbricati
 allineamento fabbricato