


$10.80 \times 12 \times 15 = m^3$ $7344 =$
 $25.20 \times 12 \times 15 = "$ $4536 =$
 11.880

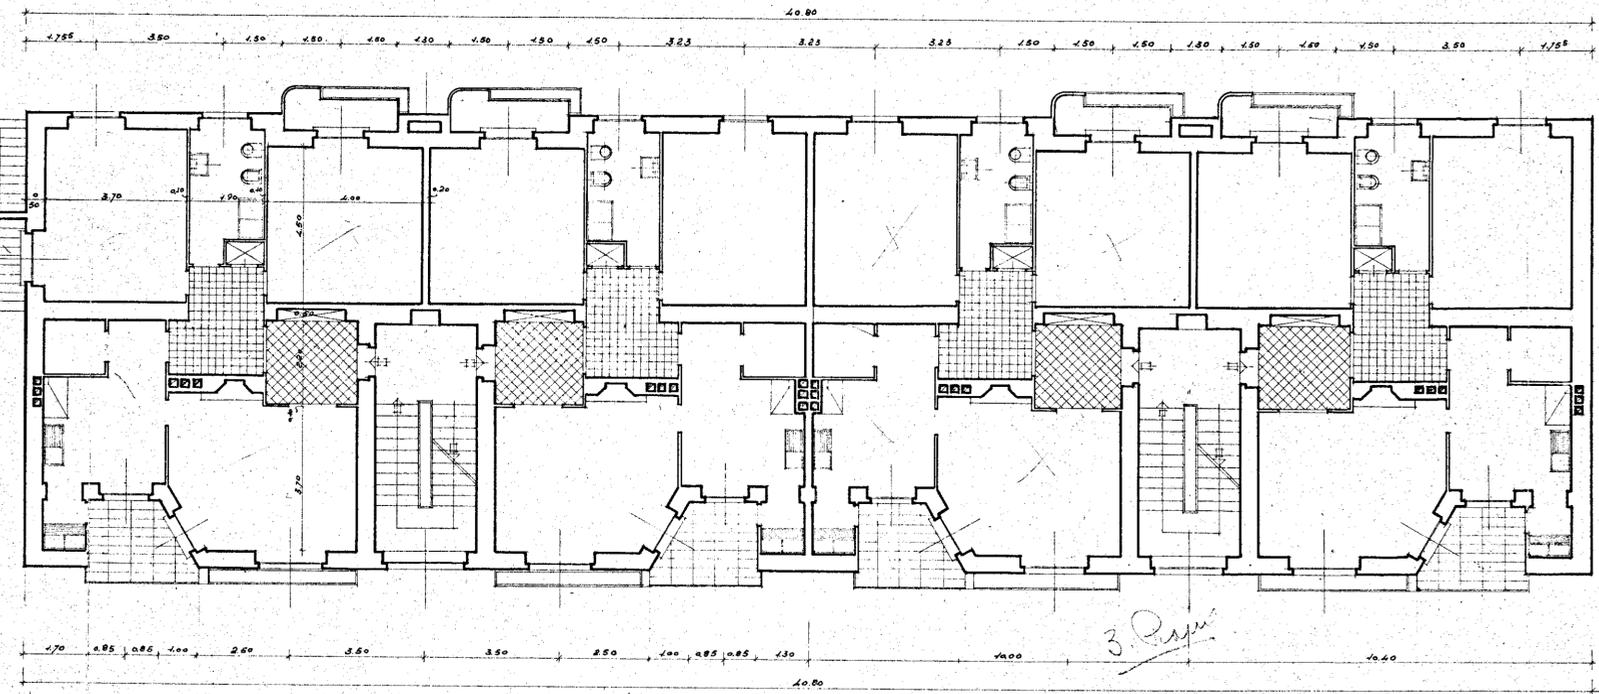

ISTITUTO AUTONOMO PER LE CASE POPOLARI
 della Provincia di BRINDISI

copie att. final.

Cant. 759

BRINDISI - ISTITUTO AUTONOMO CASE POPOLARI	DATA 11/100
IN A CASA	REV.
PIANTA PIANO TIPO	DATA
	REA
STUDIO ARCH. G. MINUCCI - ROMA	PROT. 2218