

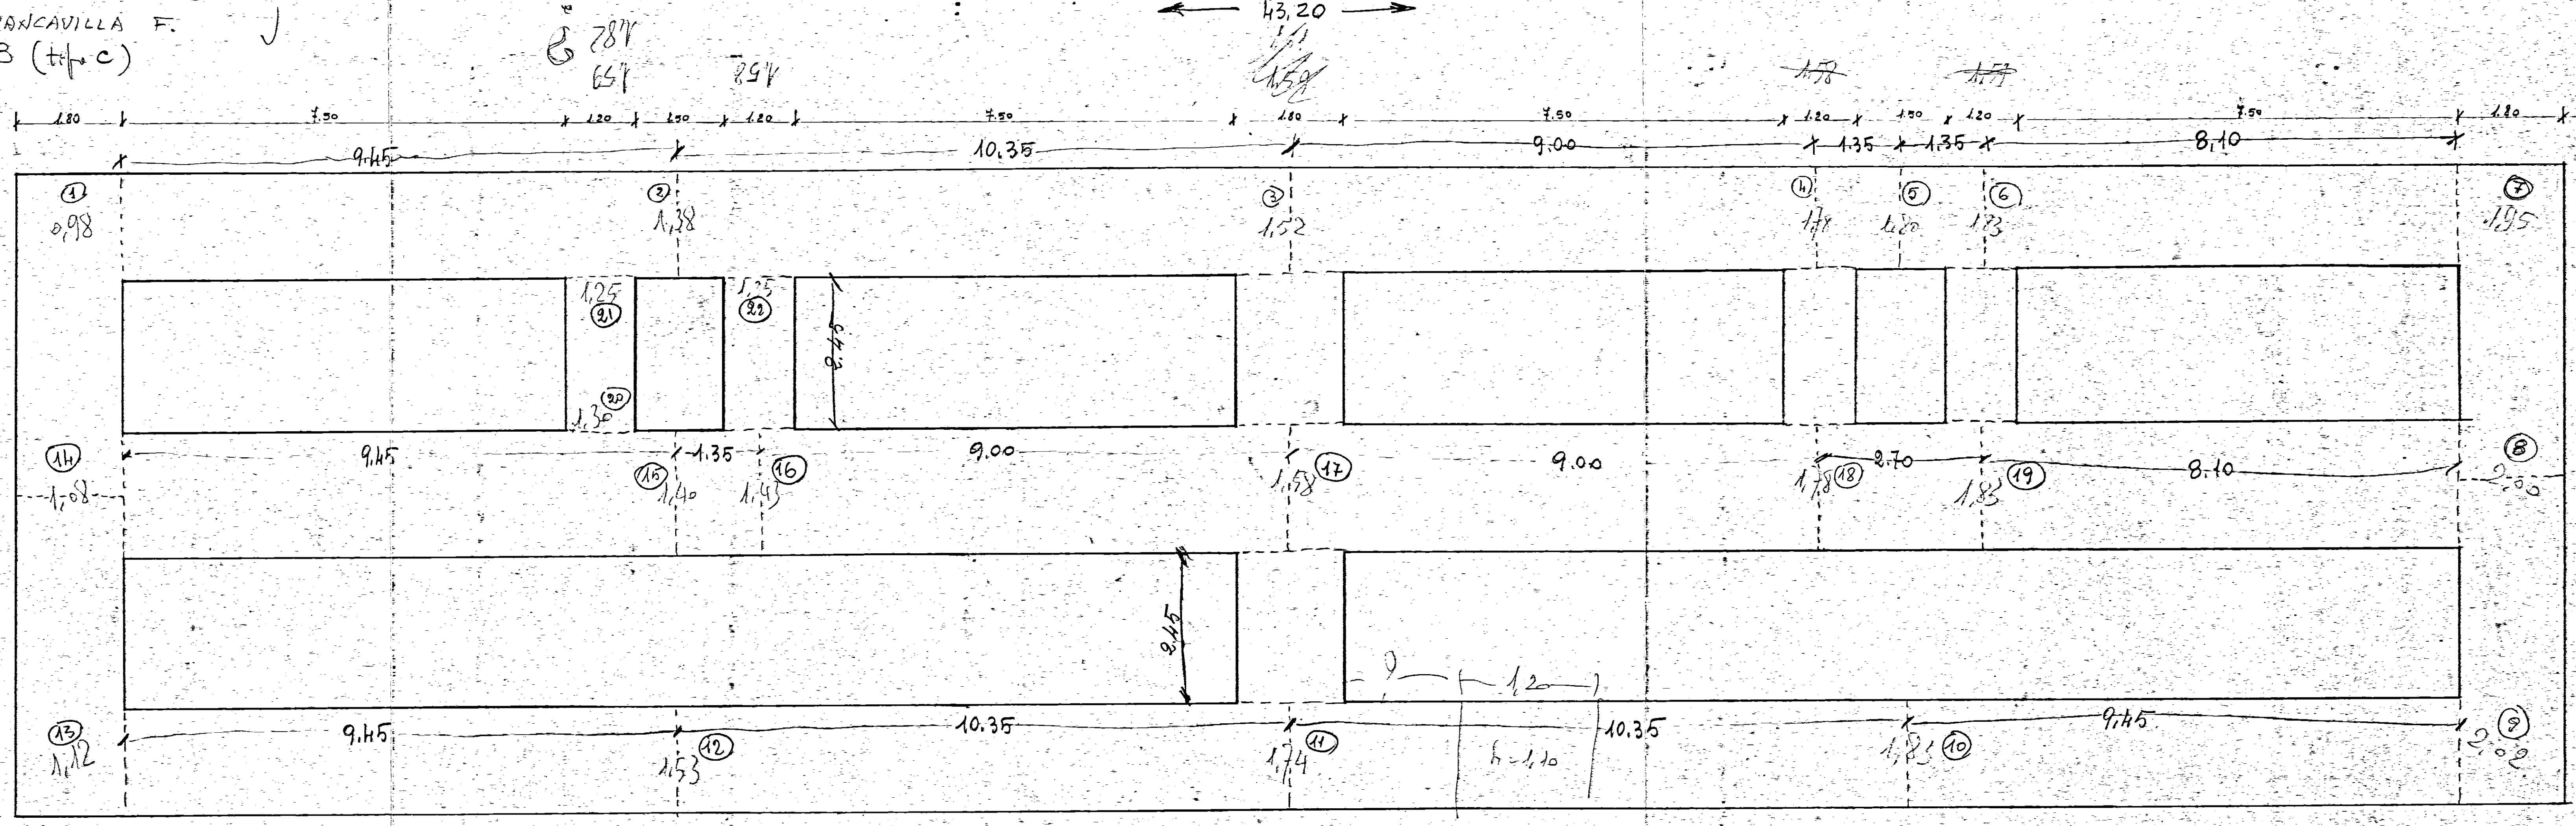


1/16974 FRANCAVILLA F.
 FASE C TO 3 (t/c)

Scatto scavo
 di fondazione

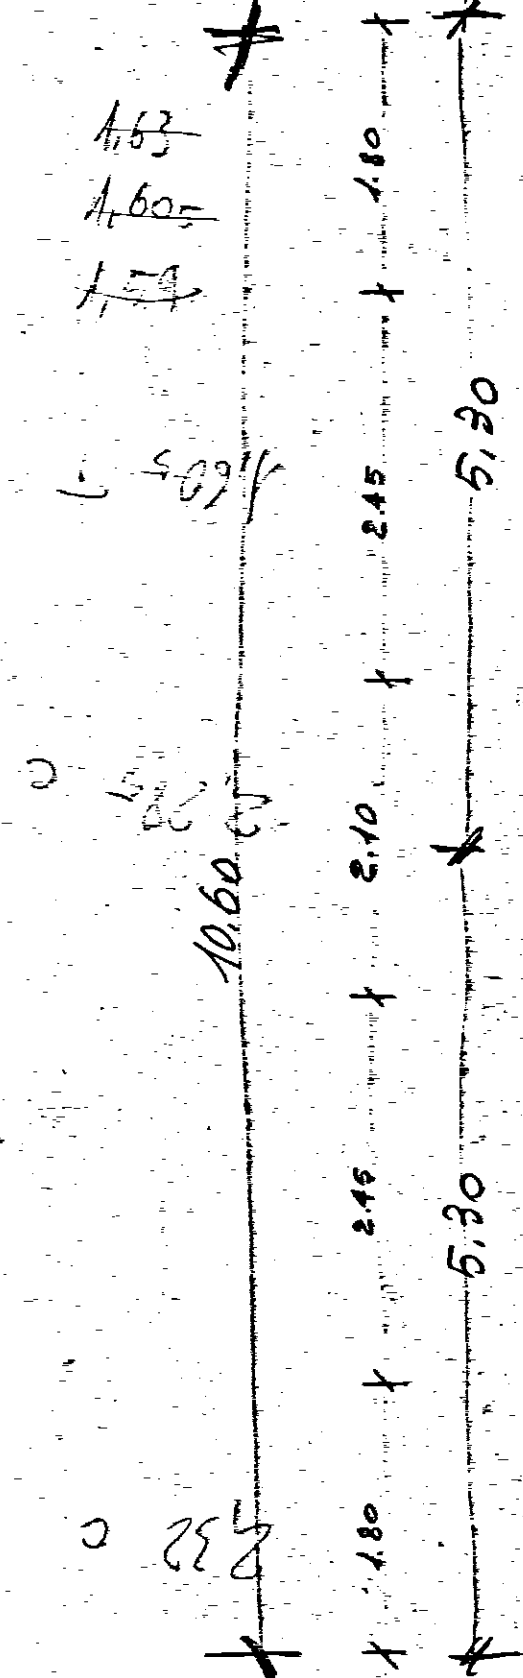

1.57		
1.80		
3.39	3.39	3.39
1.38	1.83	1.74
2.1	1.56	1.65
3.39	3.39	
1.53	1.42	
1.86	2.27	

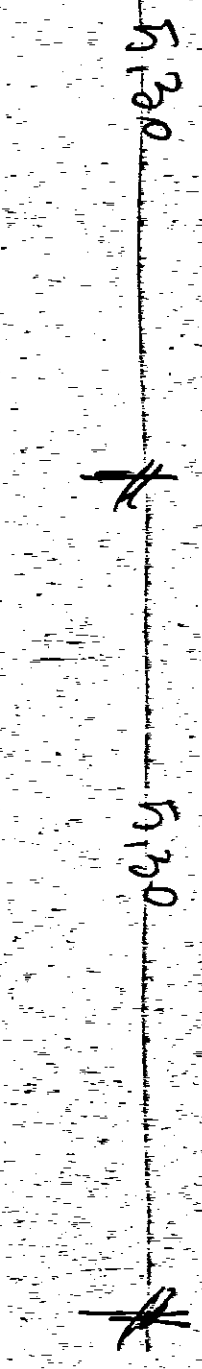

667

1.59 T
 1.61 C

1.65 T
 1.55 C