

CASE PER CONTADNI IN CAROVIGHO - ES 1965

PAL - PIANA FONDAZIONE


PAL. F

16/2/66

C.S. (0) = 1,87

(0,22 + 0,30)

(0,54 + 0,30)

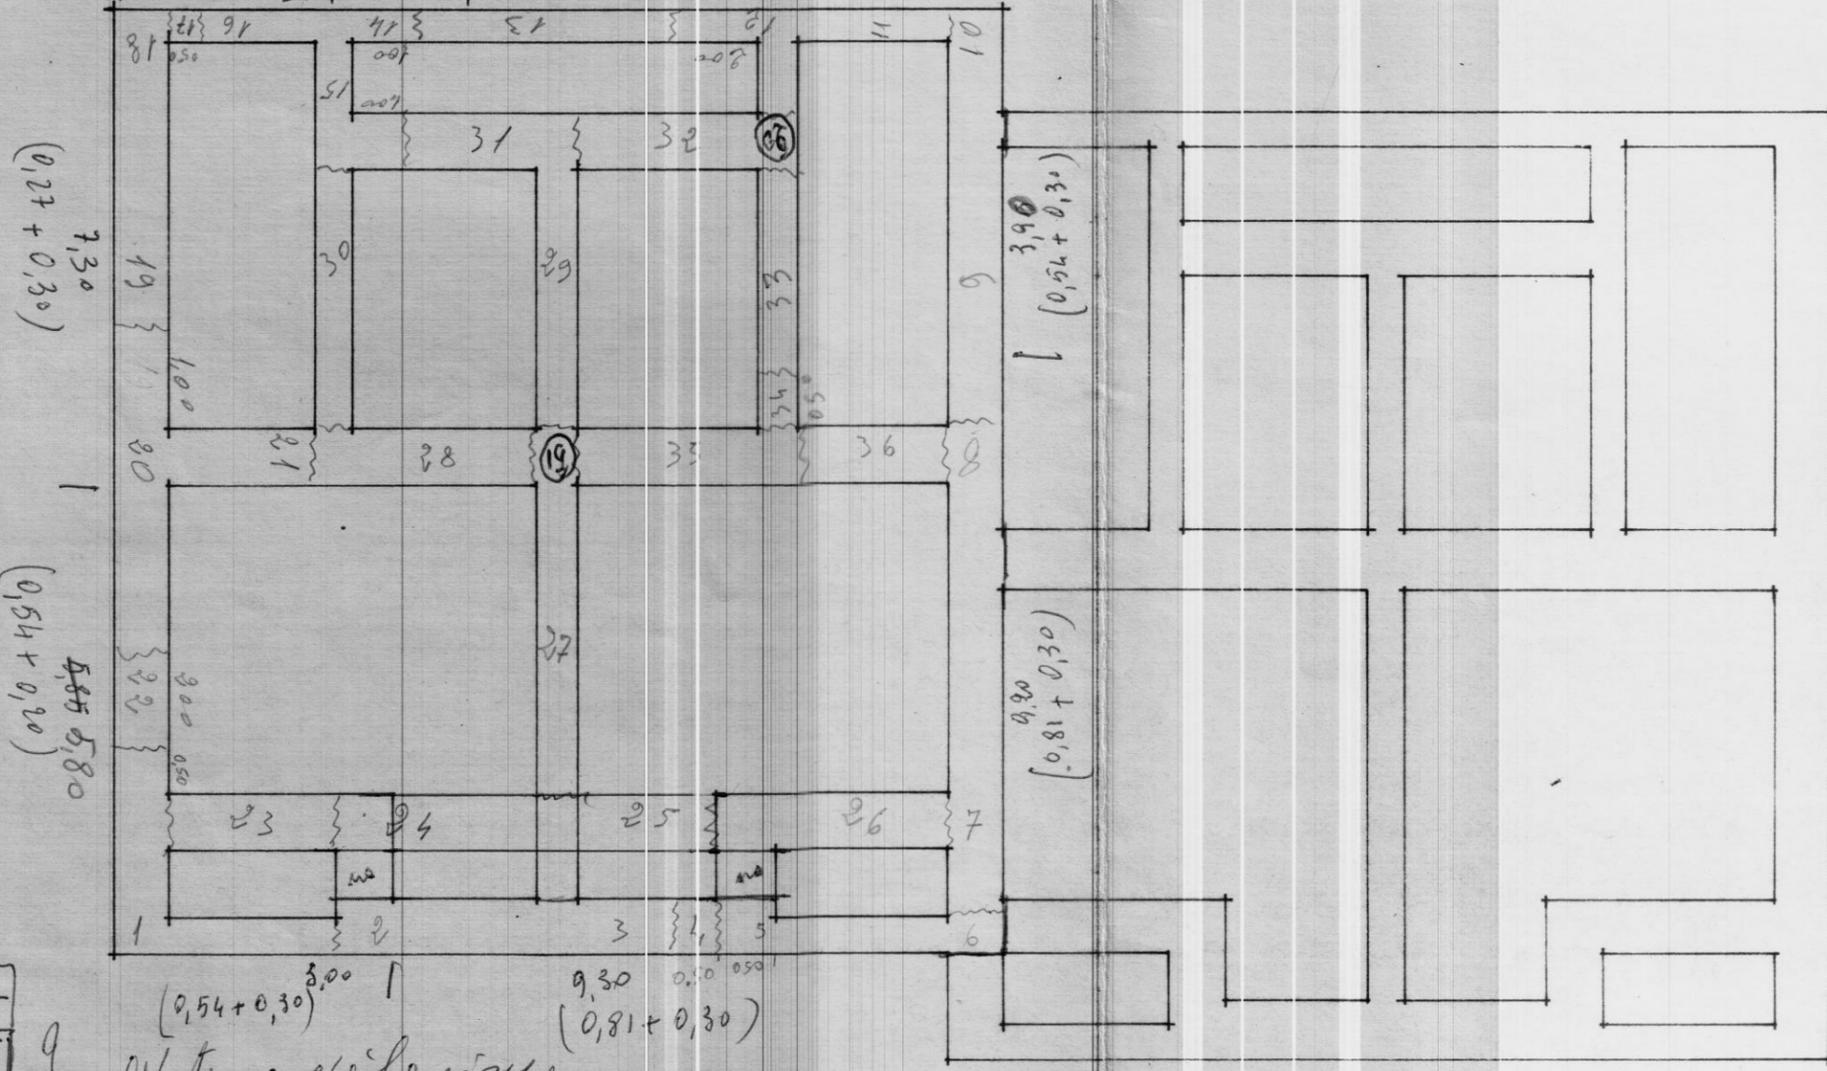

(0,22 + 0,30)

(0,54 + 0,30)

(0,54 + 0,30)

(0,81 + 0,30)

(0,54 + 0,30)

(0,81 + 0,30)

all'esterno c'è la ringiera

12/10/66



Genova 1966