


Pianta fondazione scala 1:100


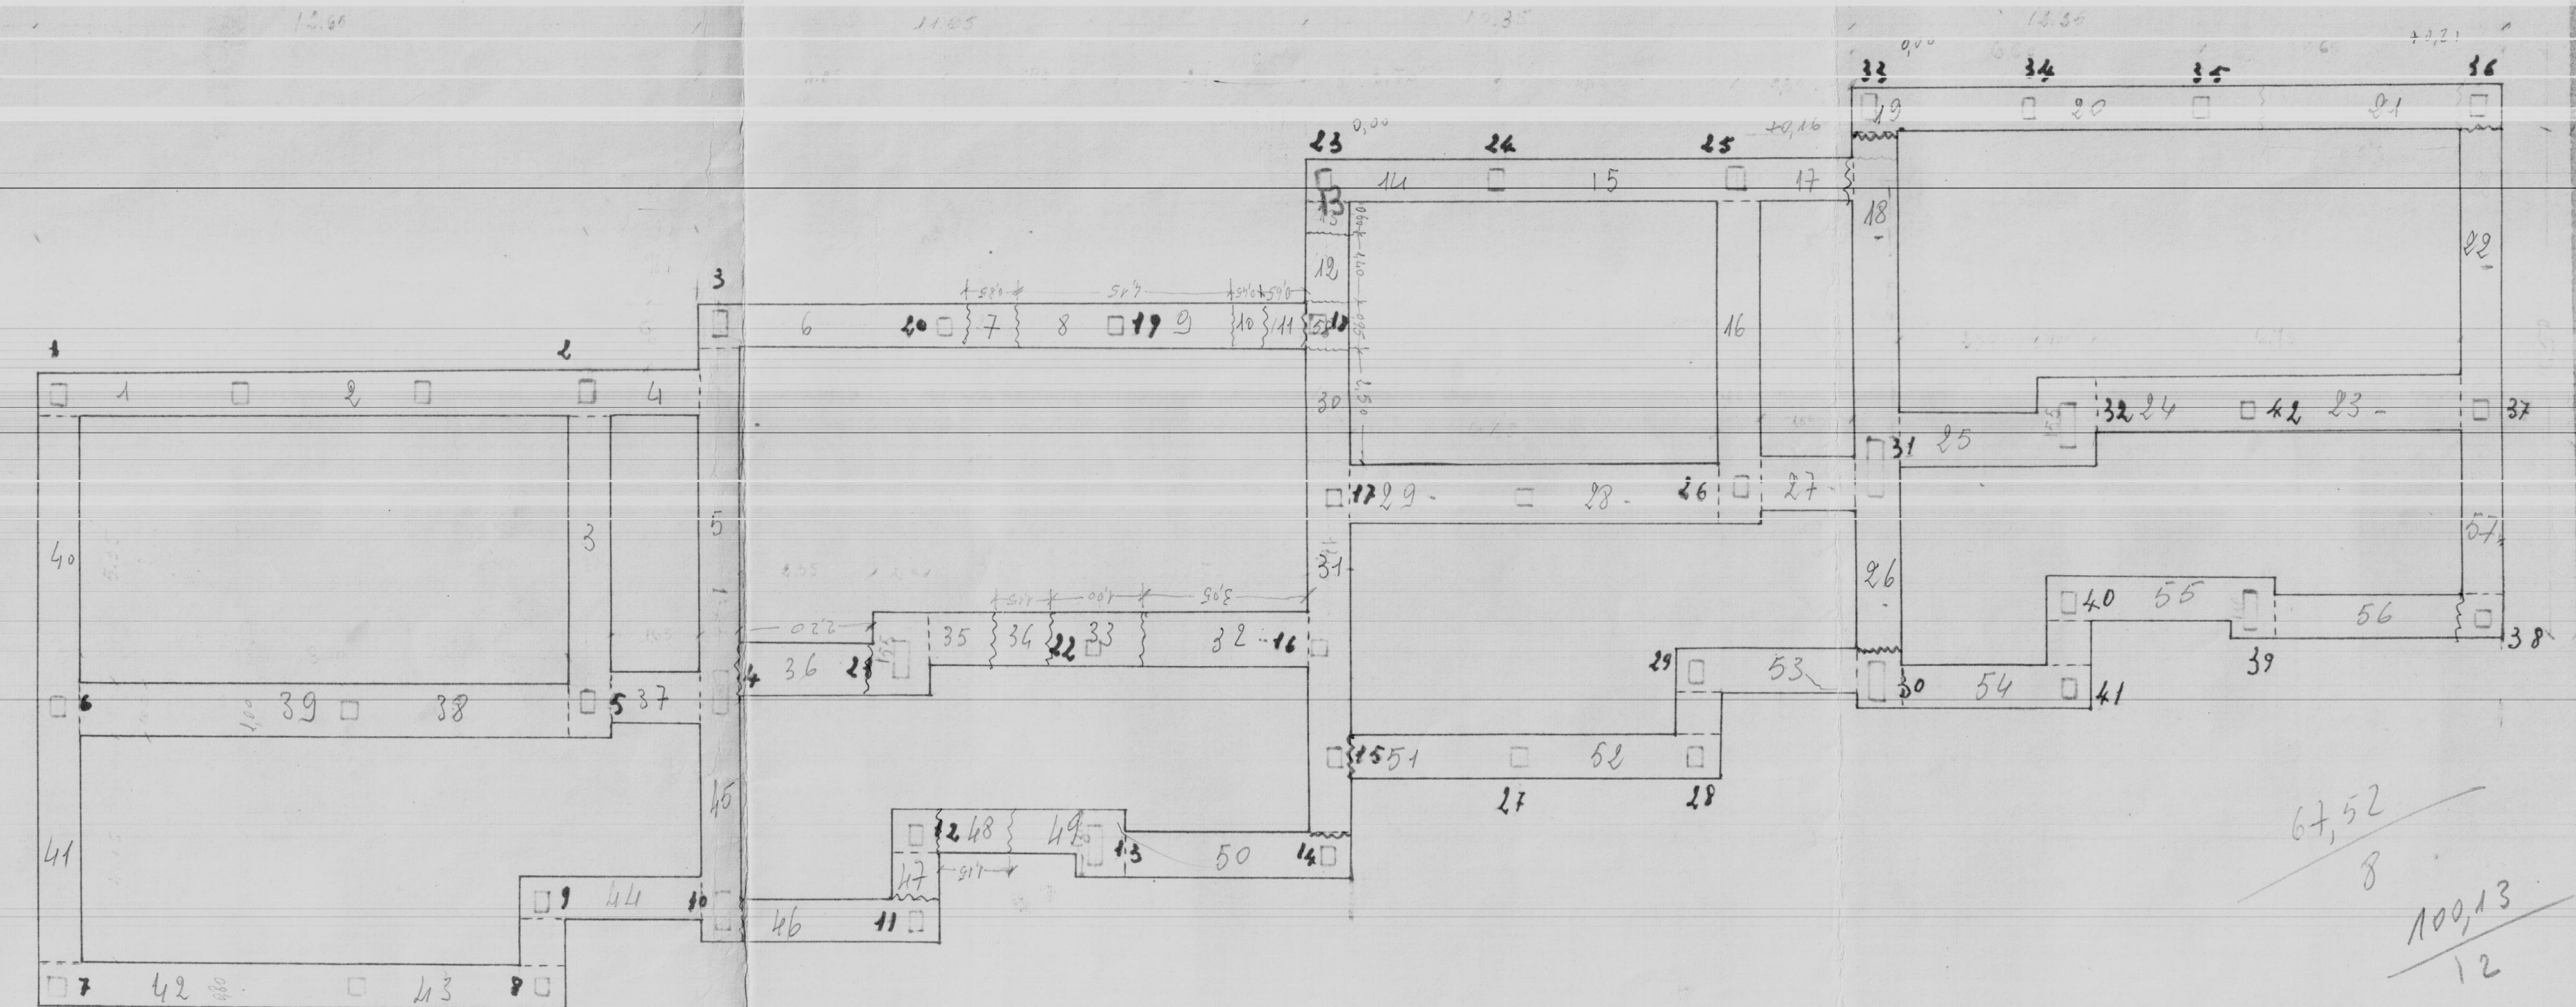


1 ÷ 6 e 37 ÷ 45 174,83

67,52
8
100,13
12

Scala lunghezza 1:100

Scala altezza 1:50

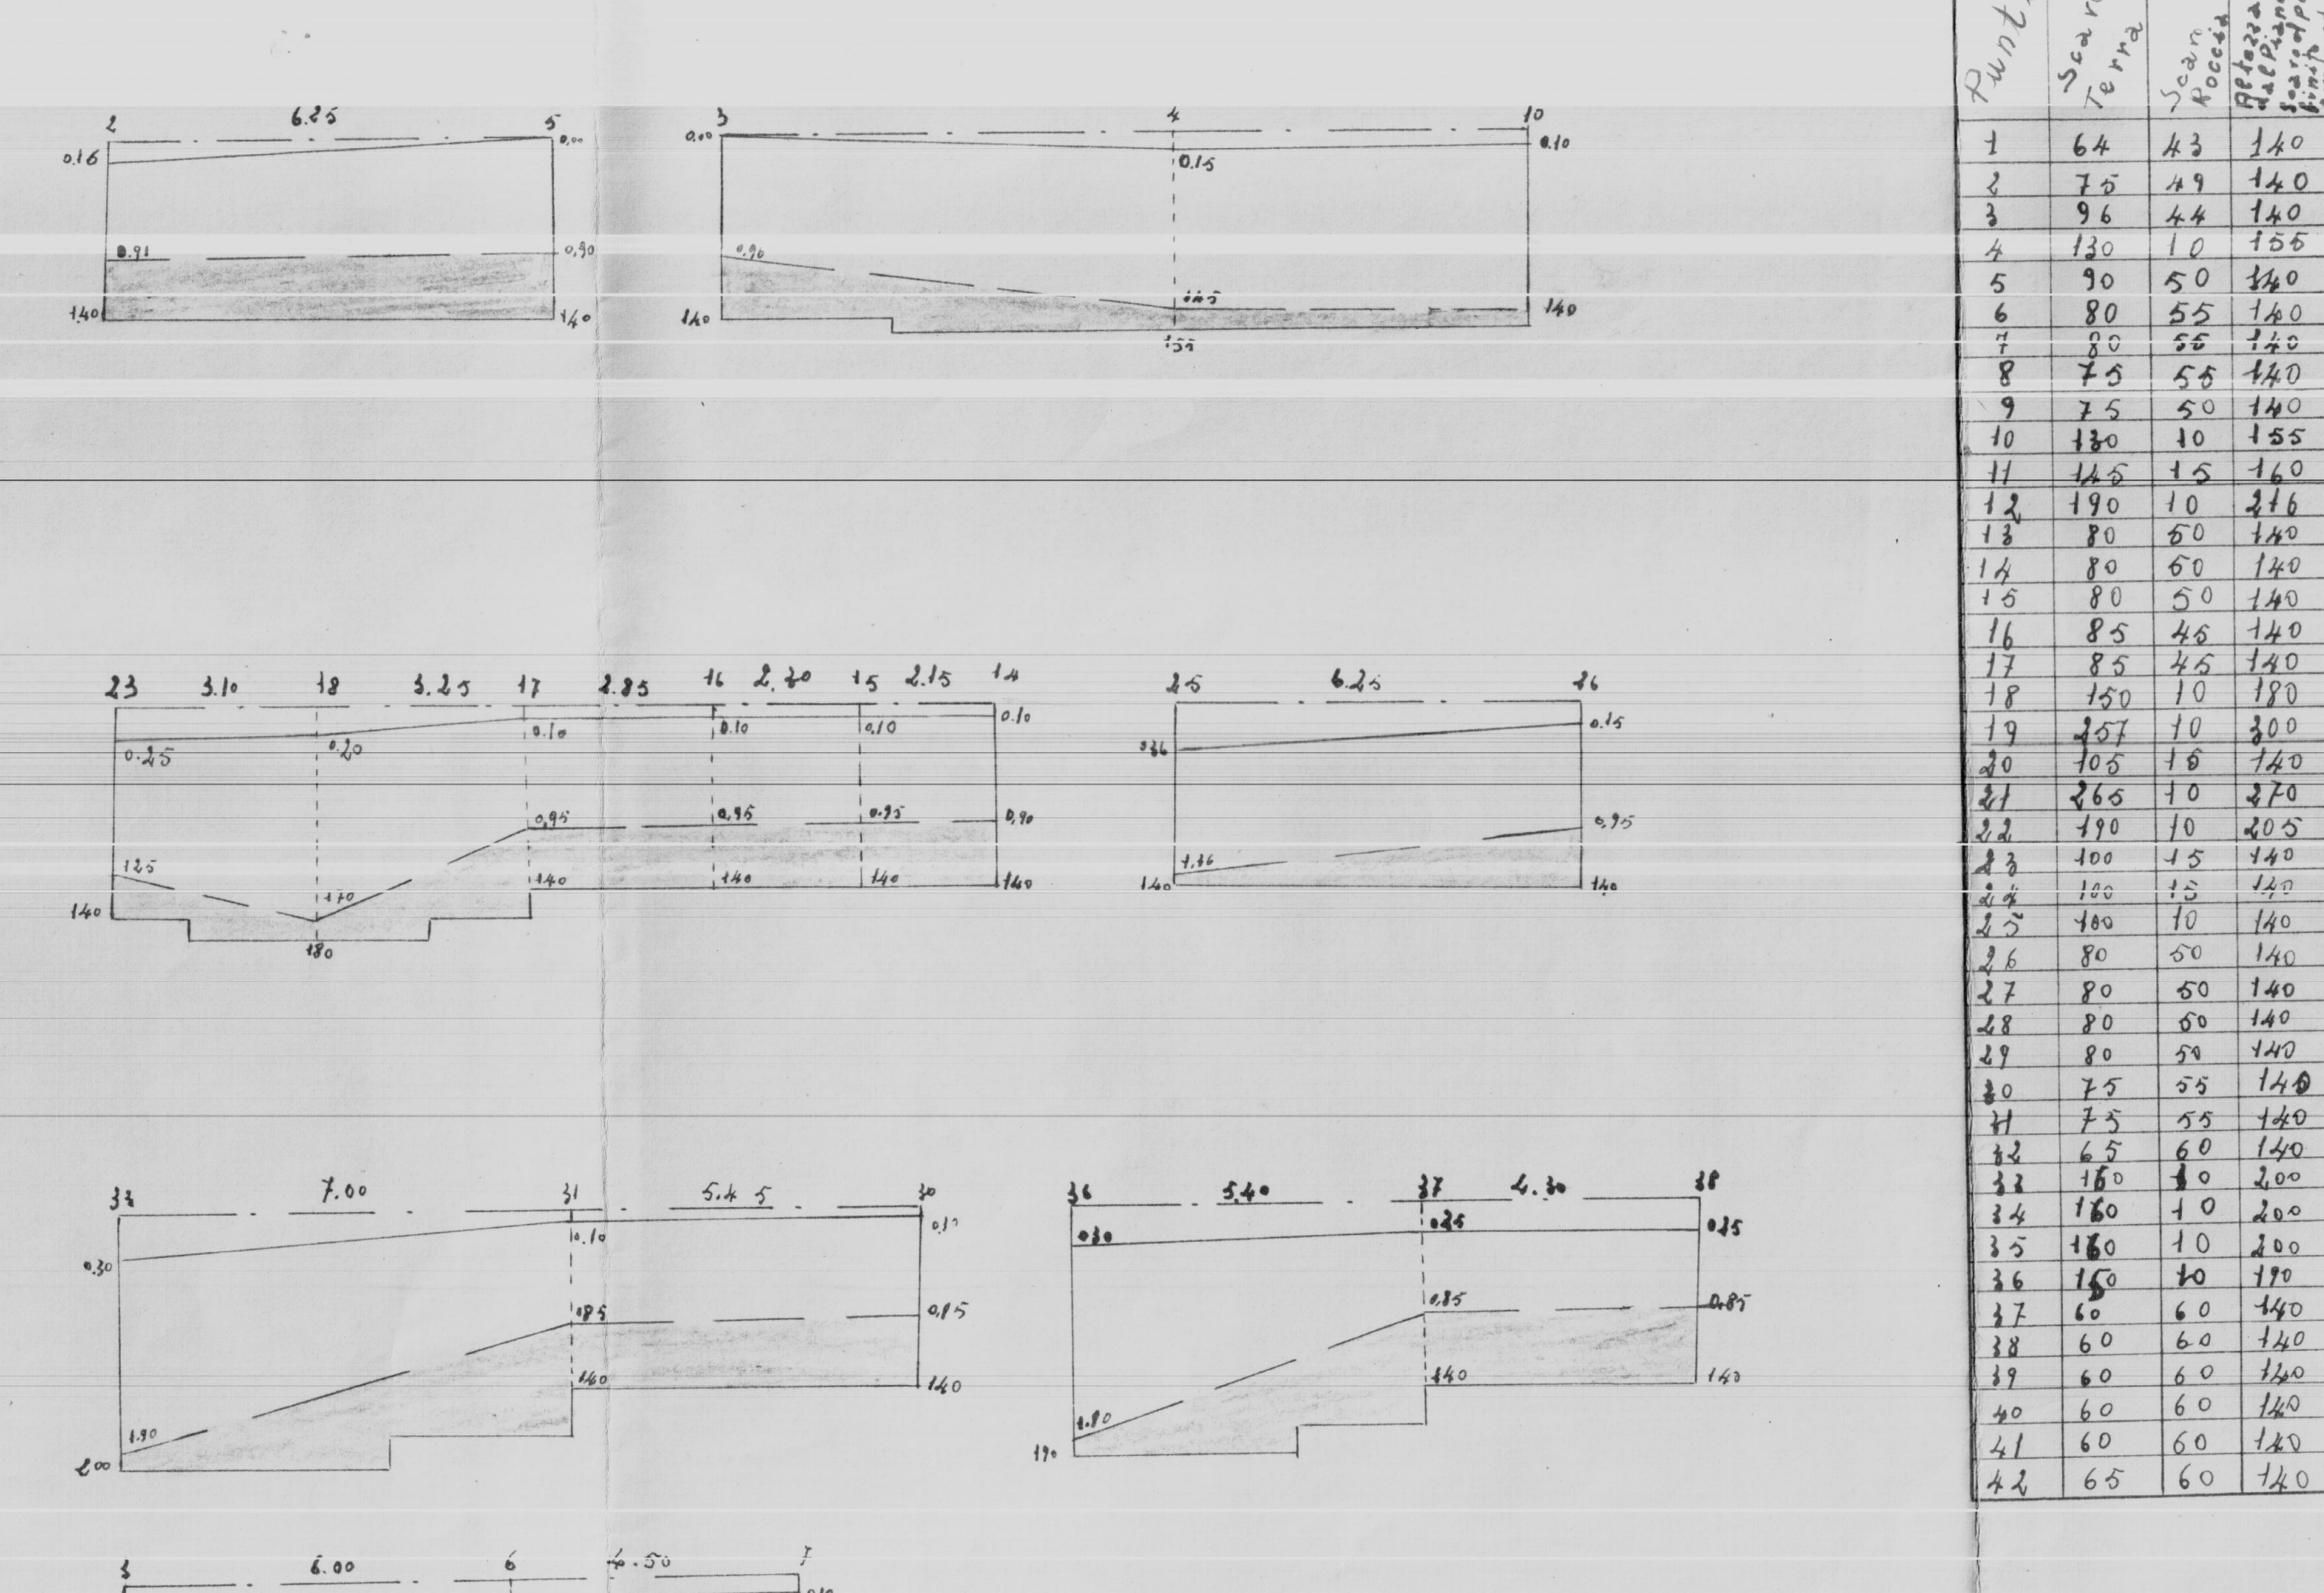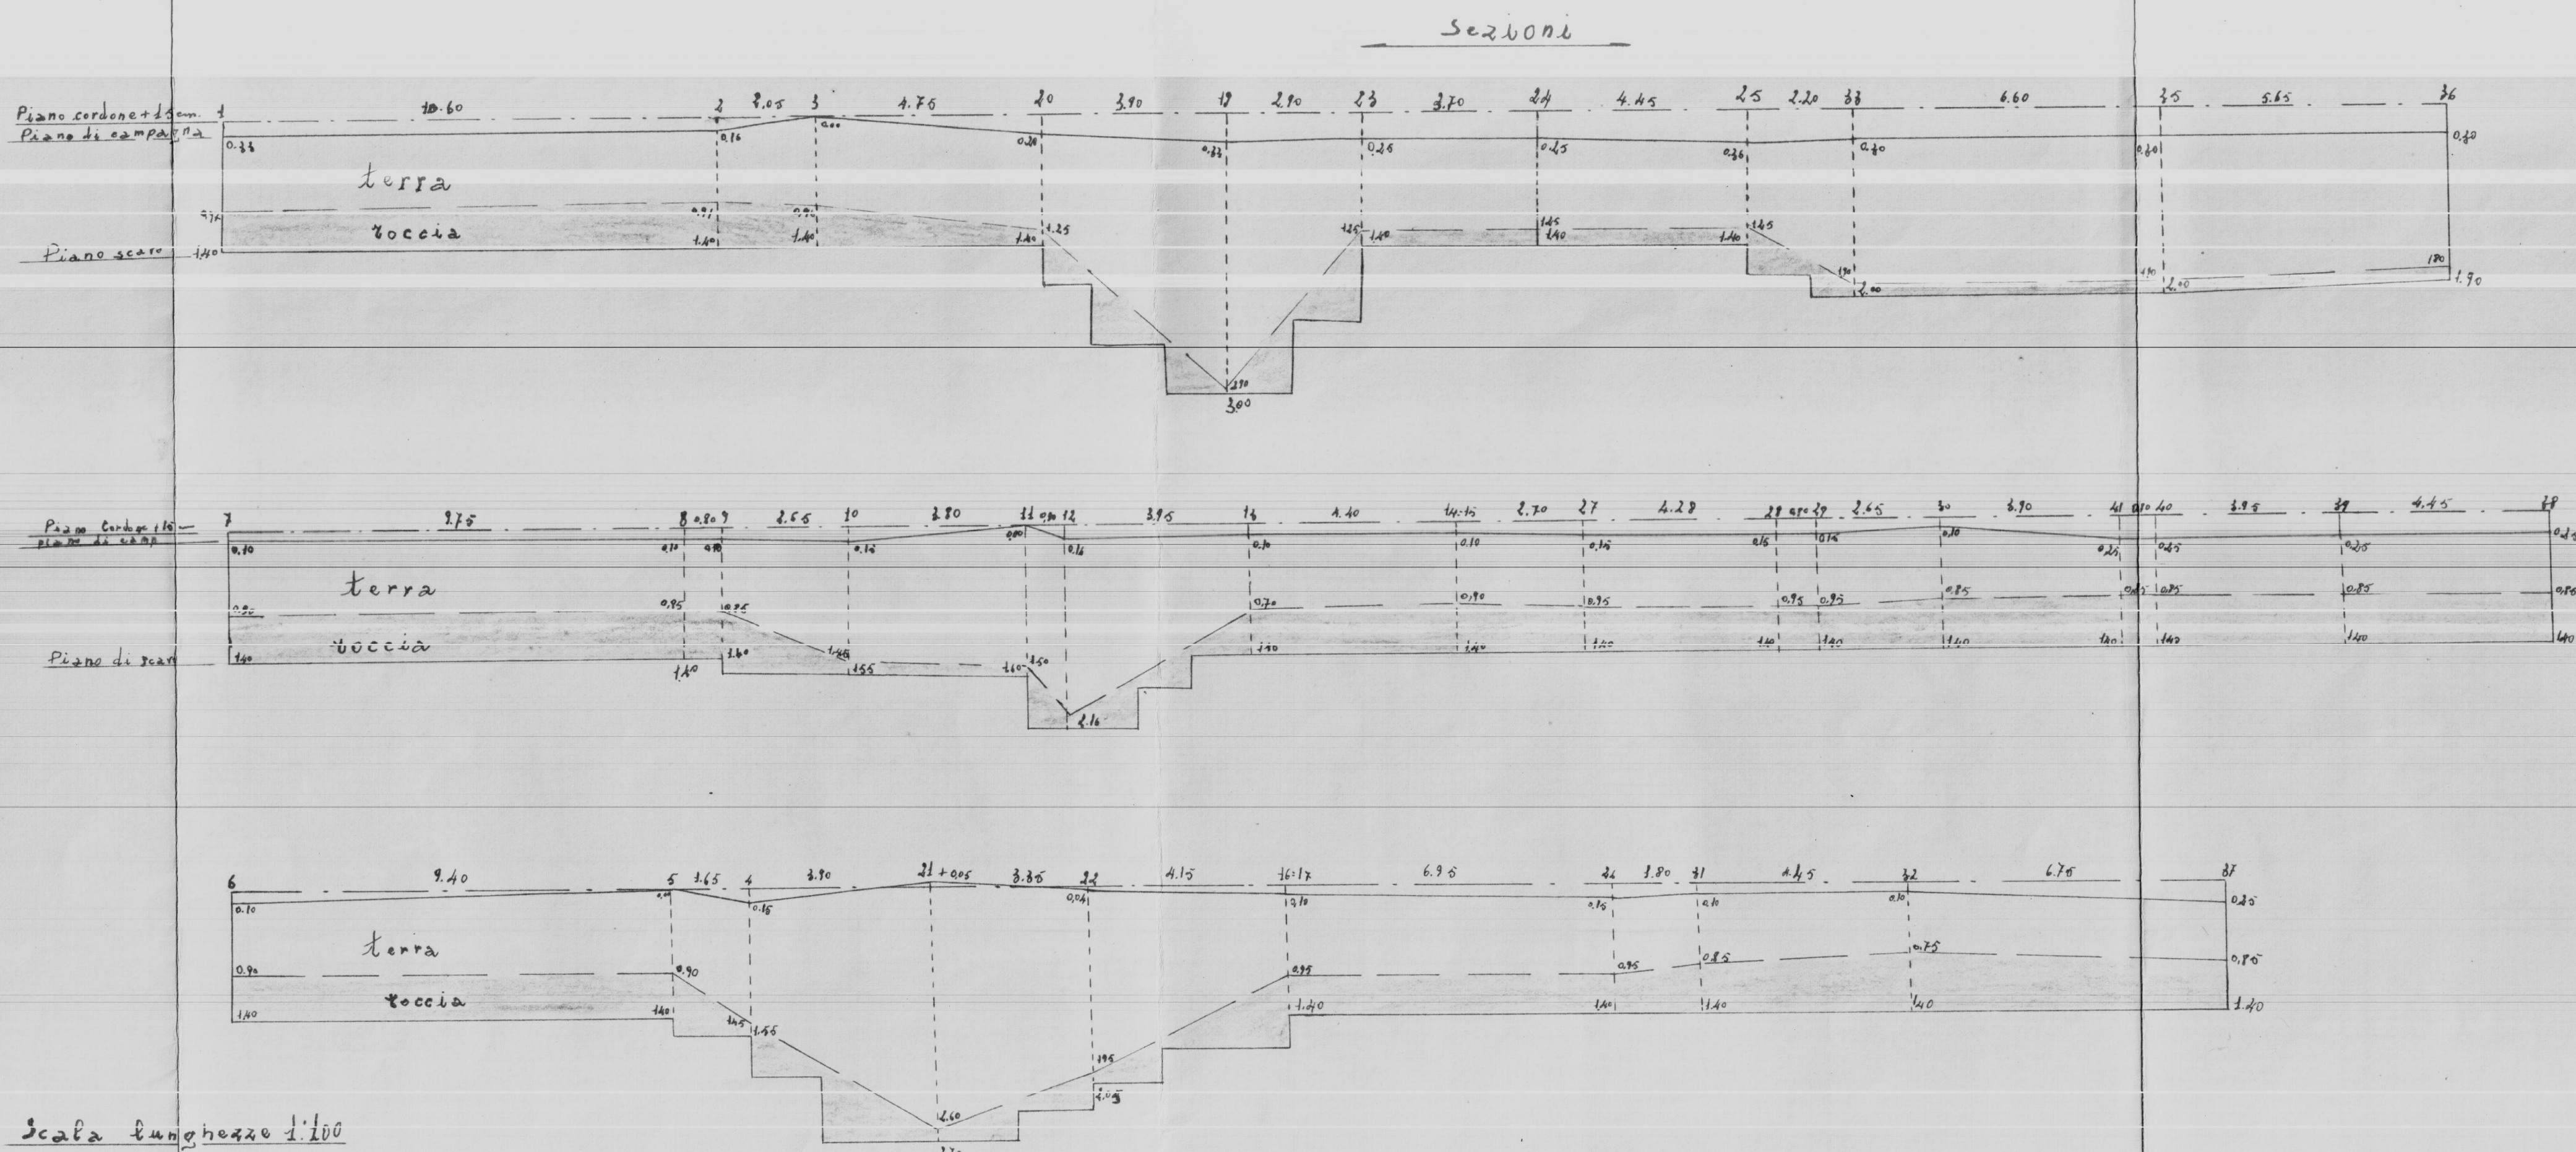

Punti	Sez. 1 10 m	Sez. 2 10 m	Sez. 3 10 m
1	64	43	140
2	75	49	140
3	96	44	140
4	120	10	155
5	90	50	140
6	80	55	140
7	80	55	140
8	75	55	140
9	75	50	140
10	130	10	155
11	145	15	140
12	190	10	146
13	80	60	140
14	80	60	140
15	80	50	140
16	85	46	140
17	85	45	140
18	150	10	180
19	167	10	200
20	105	18	140
21	165	10	170
22	190	10	205
23	100	15	140
24	100	15	140
25	180	10	140
26	80	50	140
27	80	50	140
28	80	50	140
29	80	50	140
30	75	55	140
31	75	55	140
32	65	60	140
33	160	10	200
34	160	10	200
35	160	60	140
36	60	60	140
37	60	60	140
38	60	60	140
39	60	60	140
40	60	60	140
41	60	60	140
42	65	60	140

375/10

1595
12