



SCHEMA FOGNATURA

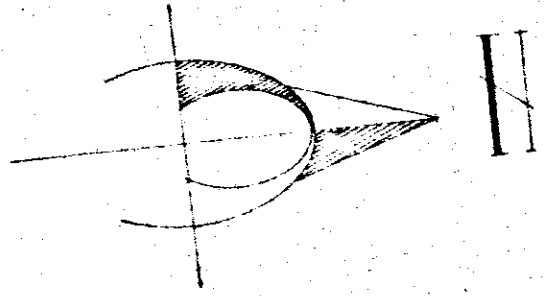

() = quota pieno box
L = u. foresta
- = u. rossa

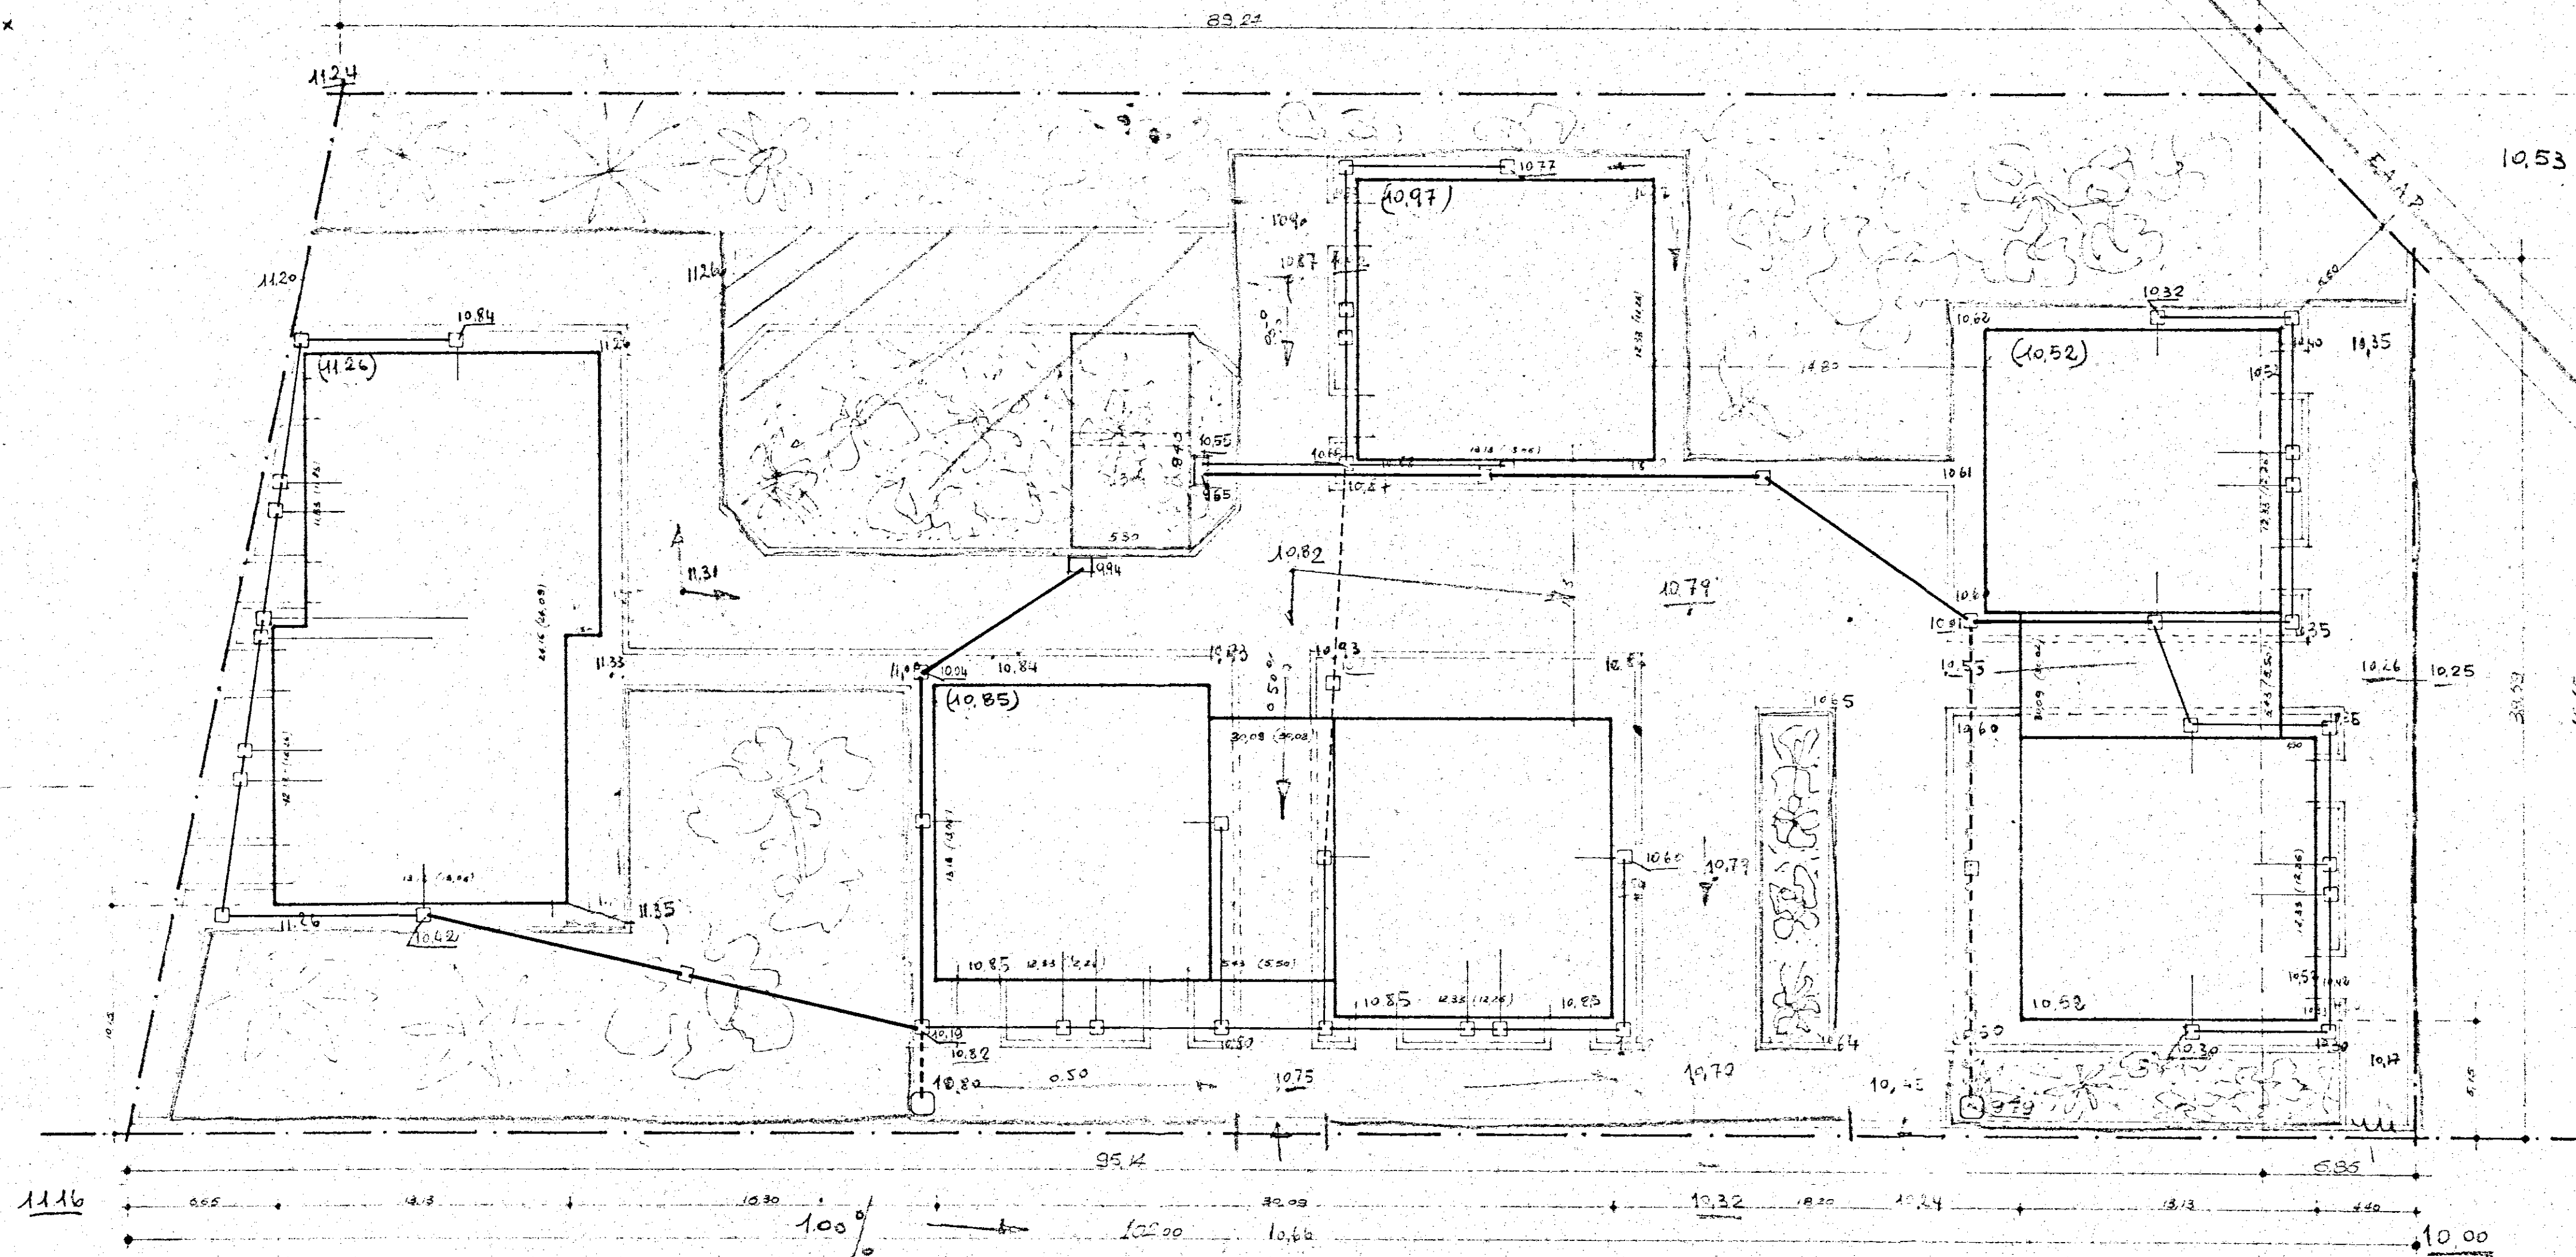

~~CONFIDENTIAL~~ PER ERCHIE

Strada provinciale TORRE SS^{ma} - ERMITA

— 4919 — 10. 10. 1919