



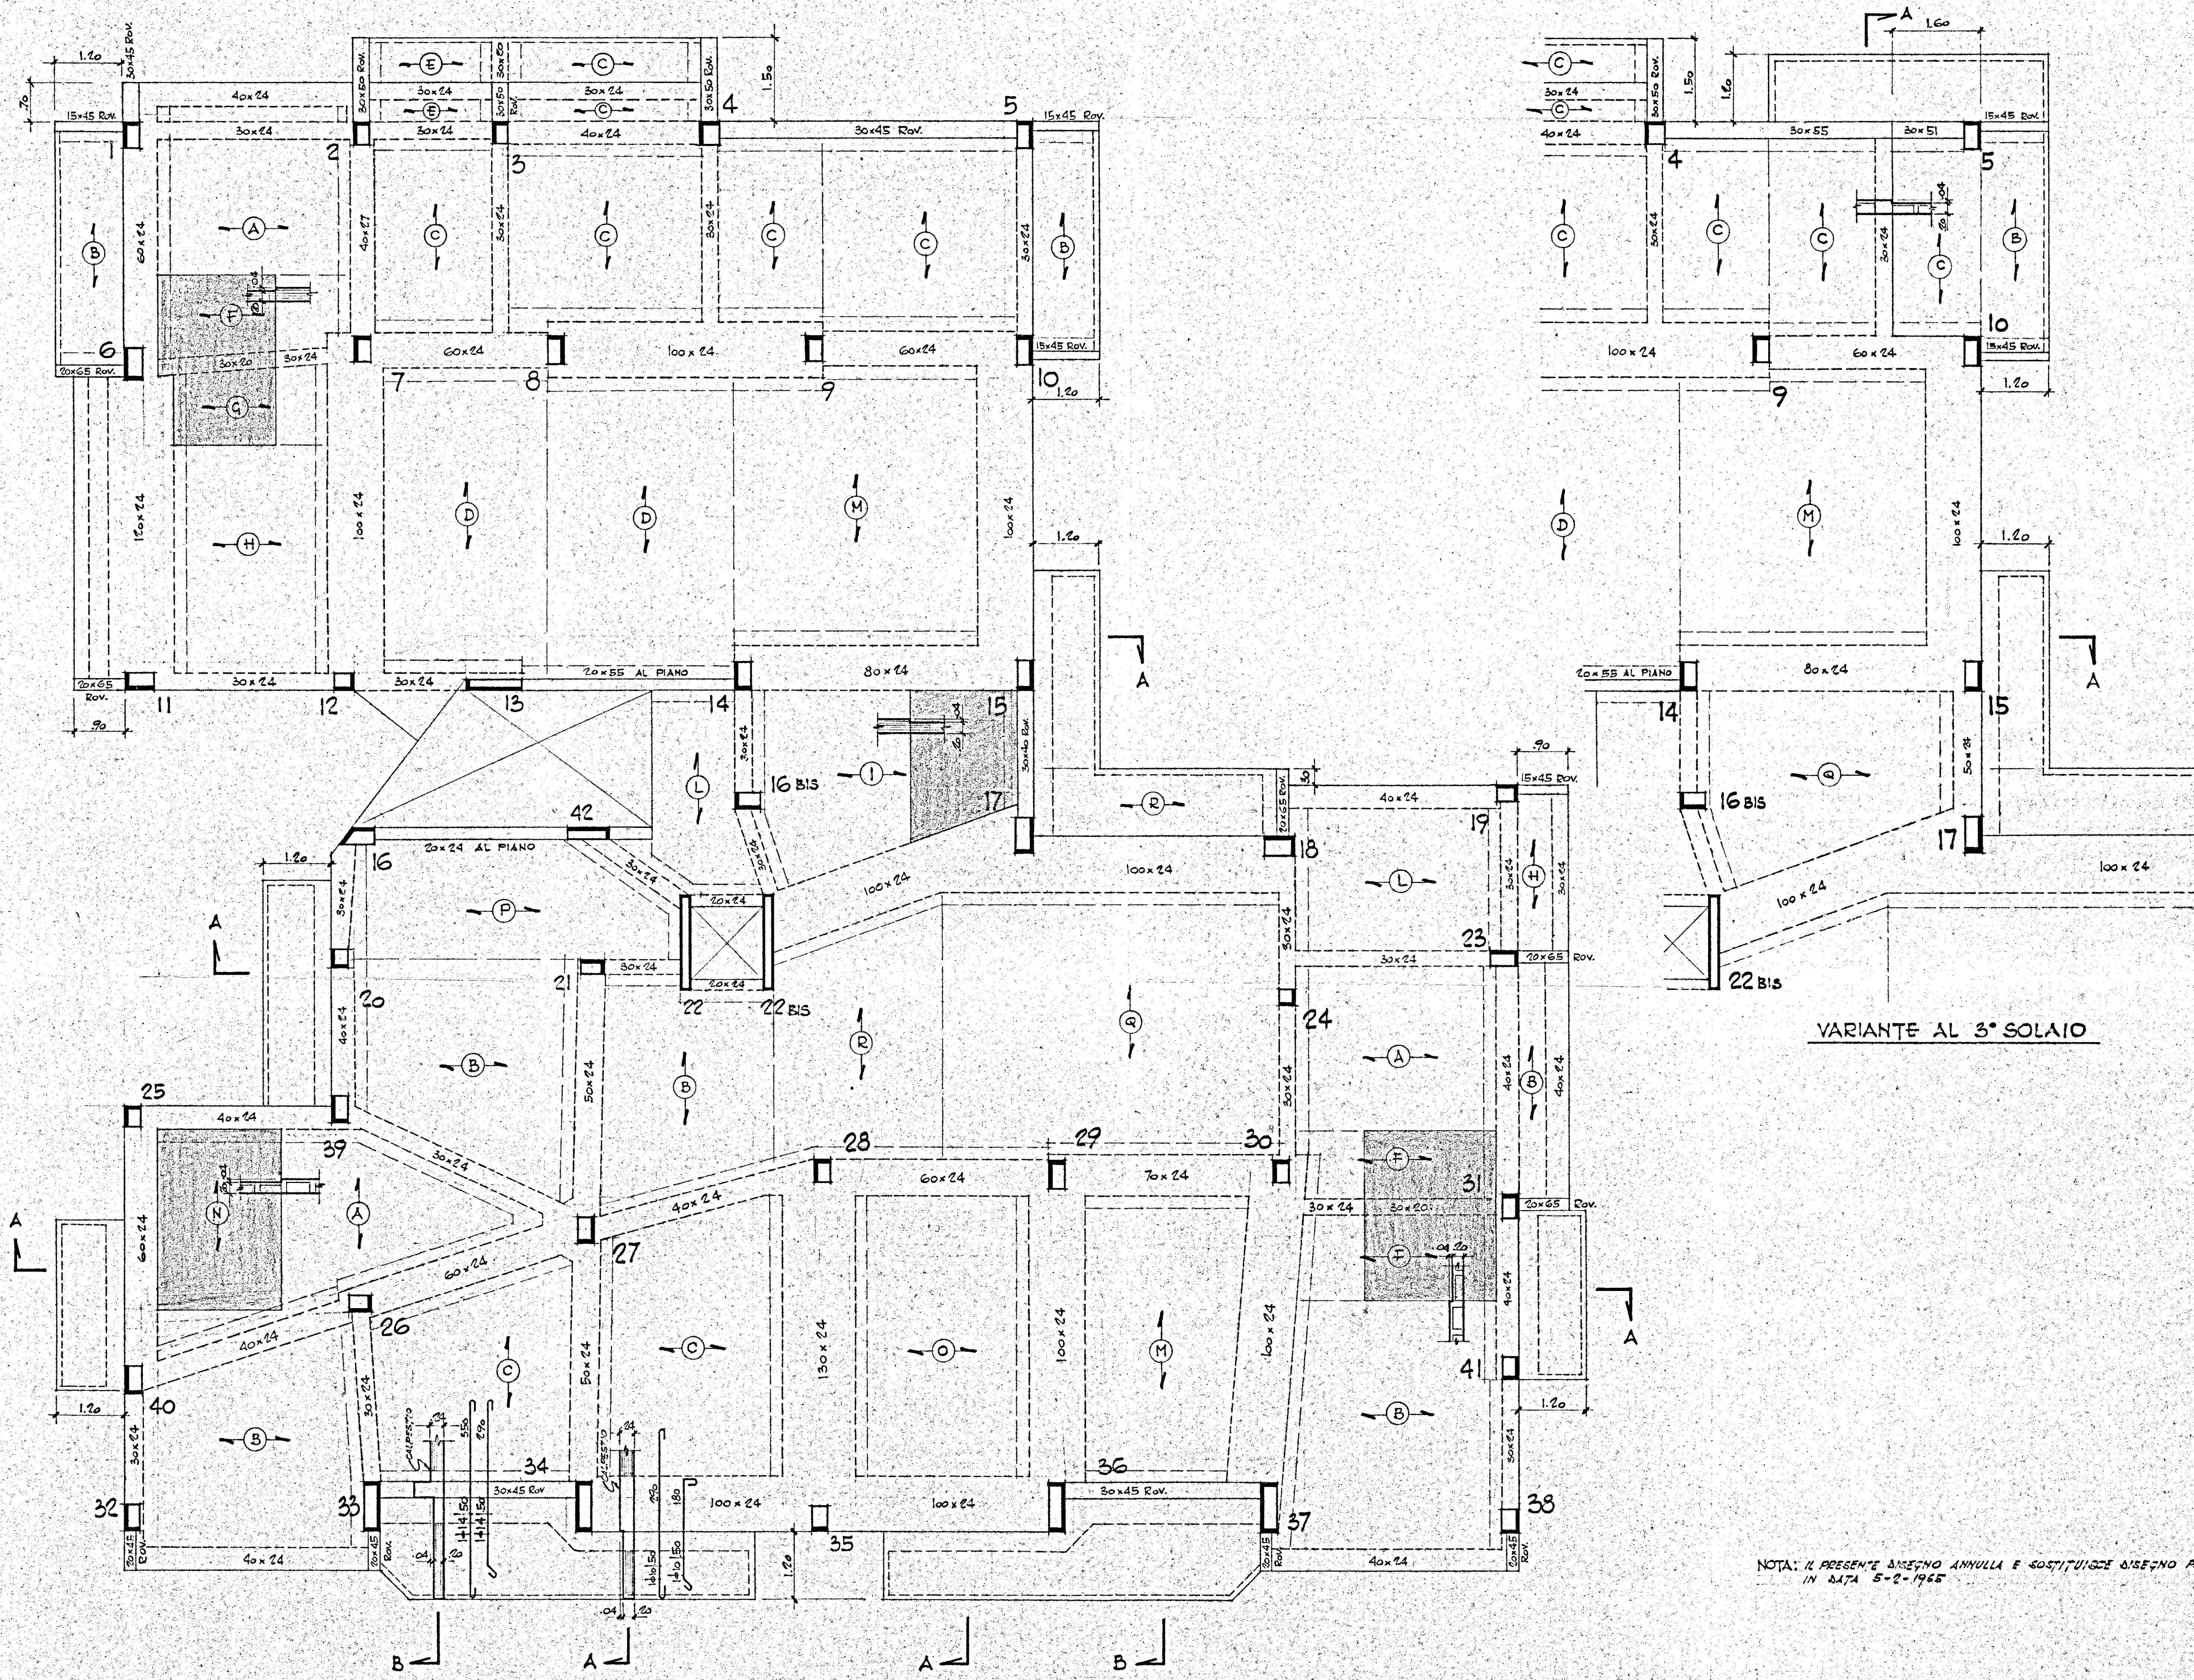

VARIANTE AL 3° SOLAIO

TABELLA SOLAI

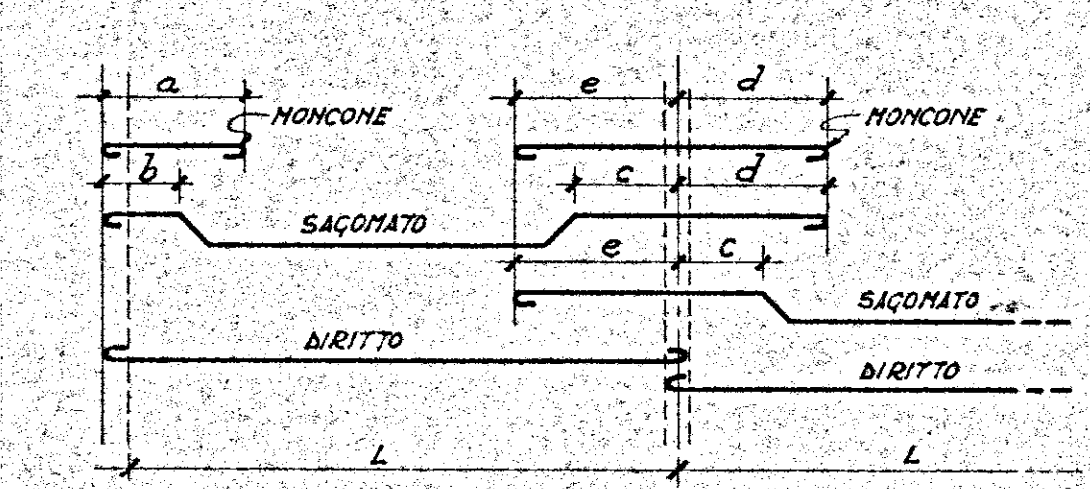

SOLAIO IN OPERA H=cm. 20±4 BAGNI H=cm. 20 TERRAZZE H=cm. 20
INTERASSE NERVATURE cm. 50
ARMATO CON FERRO SEMIDURE AQ 50±60 $\sigma_s = 1600$

SIGLA SOLAIO	LUCHE L	ARMATURA			DIMENSIONI PIEGATURE					NOTE
		DIRITTO	SACONATO	NON CONE	a	b	c	d	e	
A	3.40	1+10	1+10	1+10	1.20	.80	-	-	-	
B	4.00	1+10	1+12	1+12	.95	.55	-	-	-	
C	3.40	1+10	1+10	1+10	1.20	.80	1.10	1.70	1.55	
D	5.40	1+14	1+14	1+14	1.15	.75	1.40	1.55	1.70	
E	2.00	1+8	-	1+8	-	-	-	-	-	
F	3.40	1+10	1+12	1+10	1.20	.80	-	-	-	BAGNO H=20
G	2.70	1+8	1+10	1+10	1.50	1.10	-	-	-	BAGNO H=20
H	2.70	1+8	1+8	1+8	1.50	1.10	-	-	-	
I	4.70	1+14	1+14	1+14	1.15	.70	-	-	-	BAGNO H=20
L	3.60	1+10	1+12	1+12	.95	.55	-	-	-	
M	5.00	1+12	1+14	1+12	1.15	.75	1.40	1.55	1.70	
N	4.00	1+12	1+12	1+12	1.10	.70	-	-	-	BAGNO H=20
O	3.00	1+8	1+8	1+8	1.20	.80	.90	1.40	1.30	
P	5.80	1+14	1+16	1+14	1.20	.80	-	-	-	
Q	4.70	1+12	1+14	1+12	1.50	1.10	1.10	1.70	1.50	
R	4.40	1+12	1+12	1+12	1.05	.65	-	-	-	

NOTA: IL PRESENTE DISEGNO ANNULLA E SOSTITUISCE DISEGNO PARI NUMERO IN DATA 5-2-1965

[Signature]

DATA	MODIFICHE	DISEGNATO
COOPERATIVA '17 GIUGNO' ARDIZZI		
CARPENTERIA PIANO TIPO E VARIANTE 3° SOLAIO		DIS. N°
CALCESTRUZZO CL 25 $\sigma_s = 2500$ kg/cm ² CEMENTO 425 A 300 kg/cm ² FERRO SEMIDURE AQ 50±60		43704
SCALA 1:50	DISEGNATO PD	
DATA 15-6-1965		