

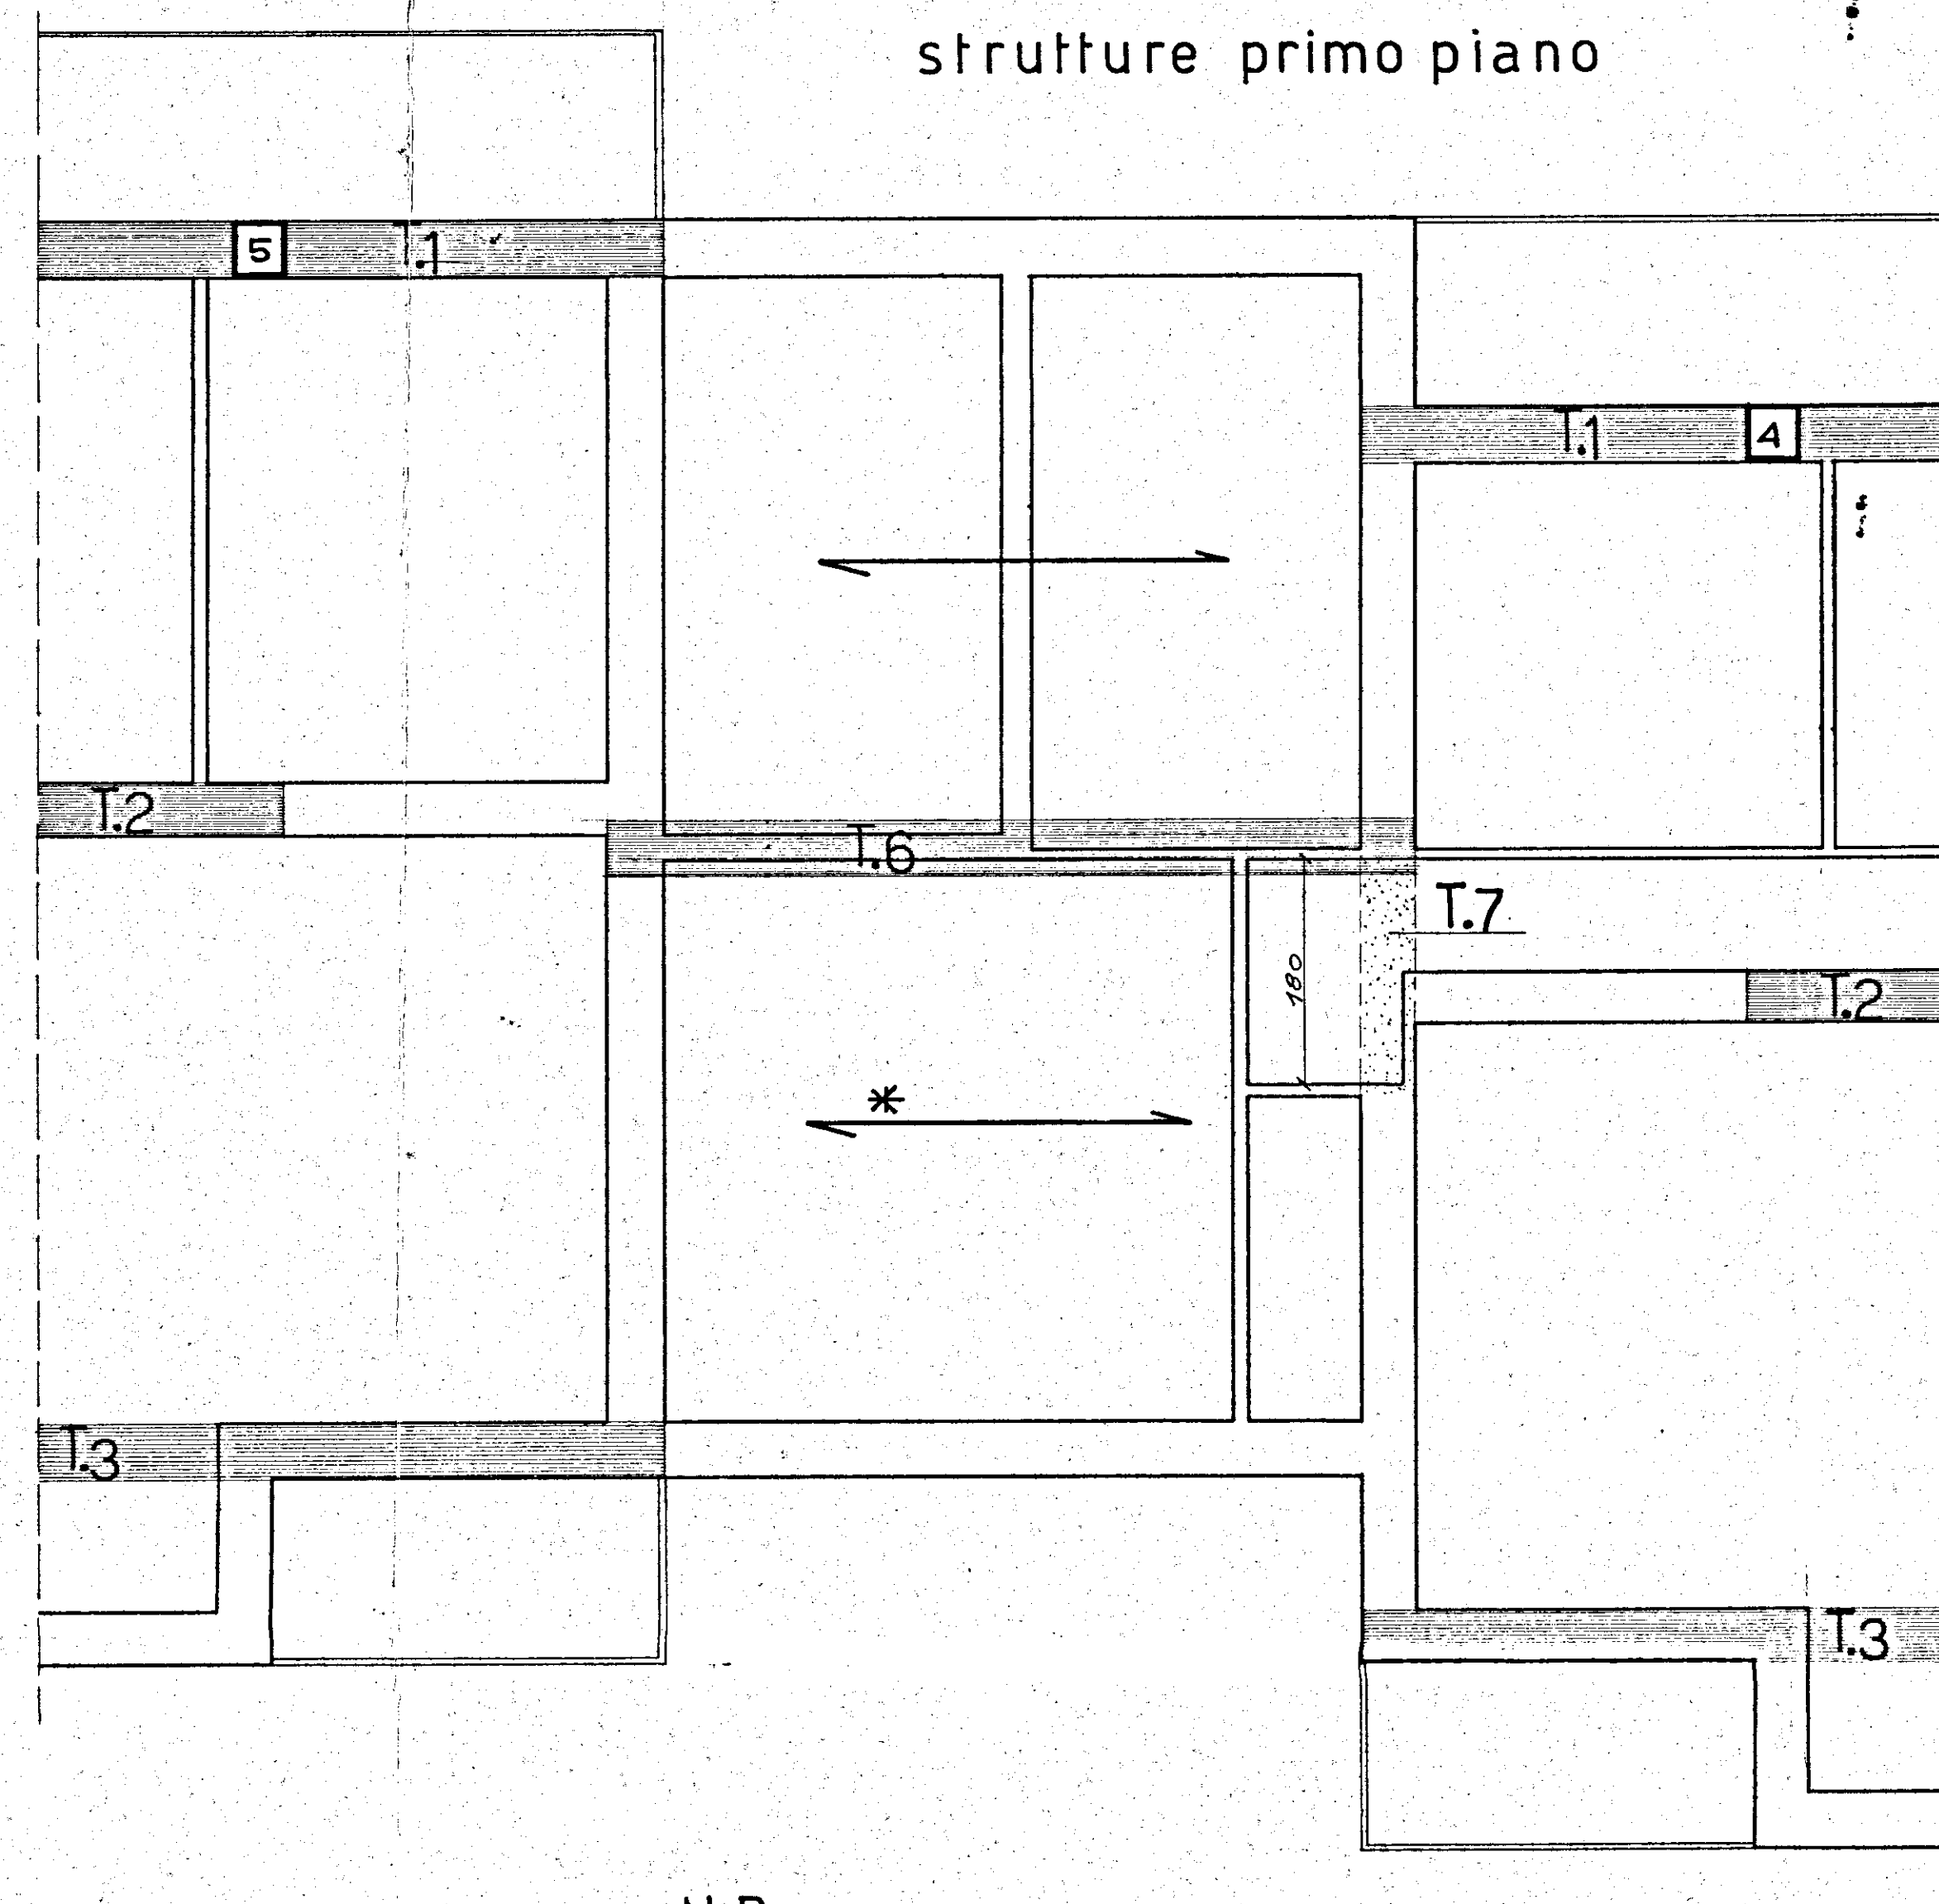
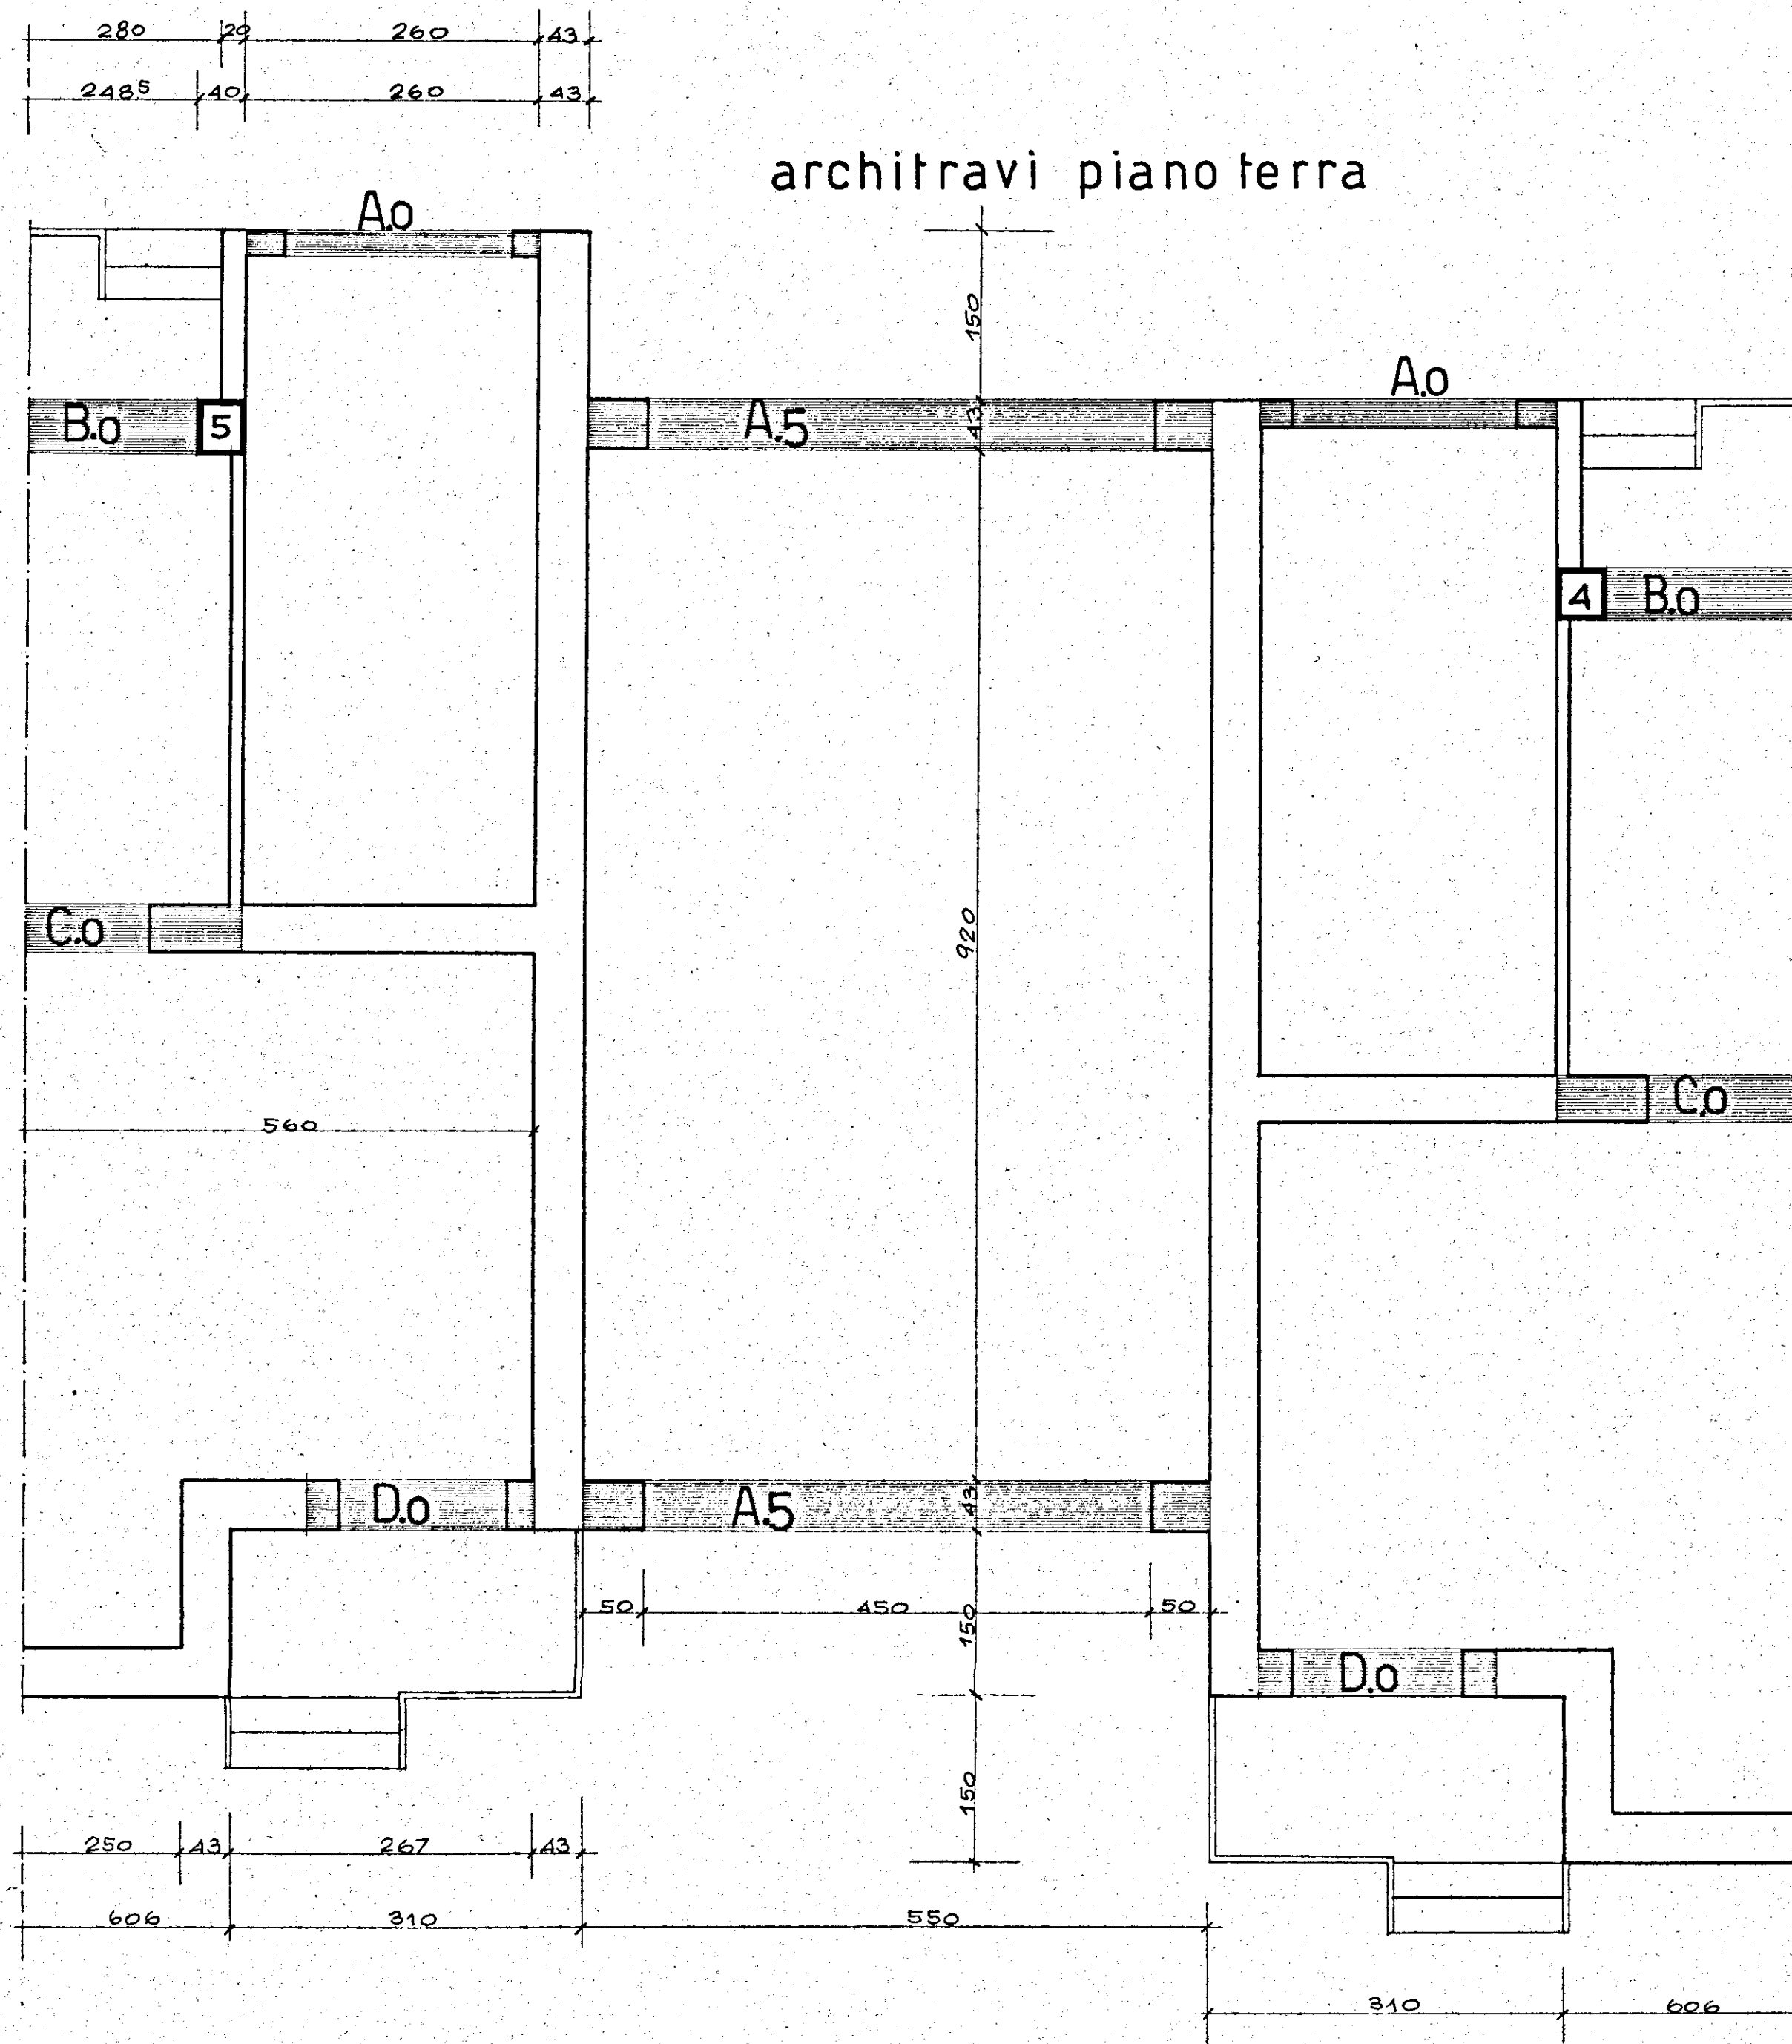
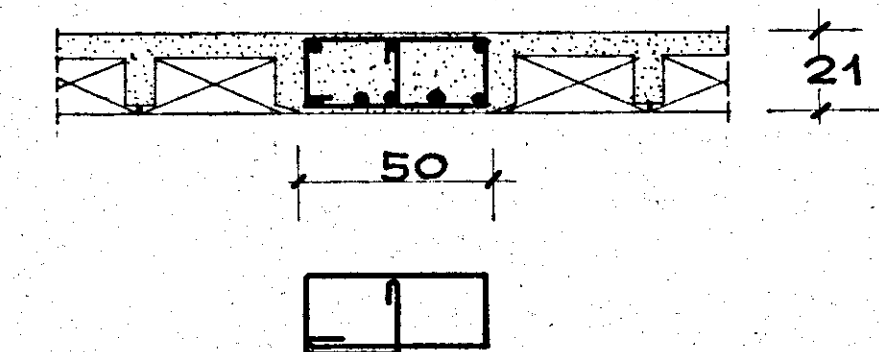
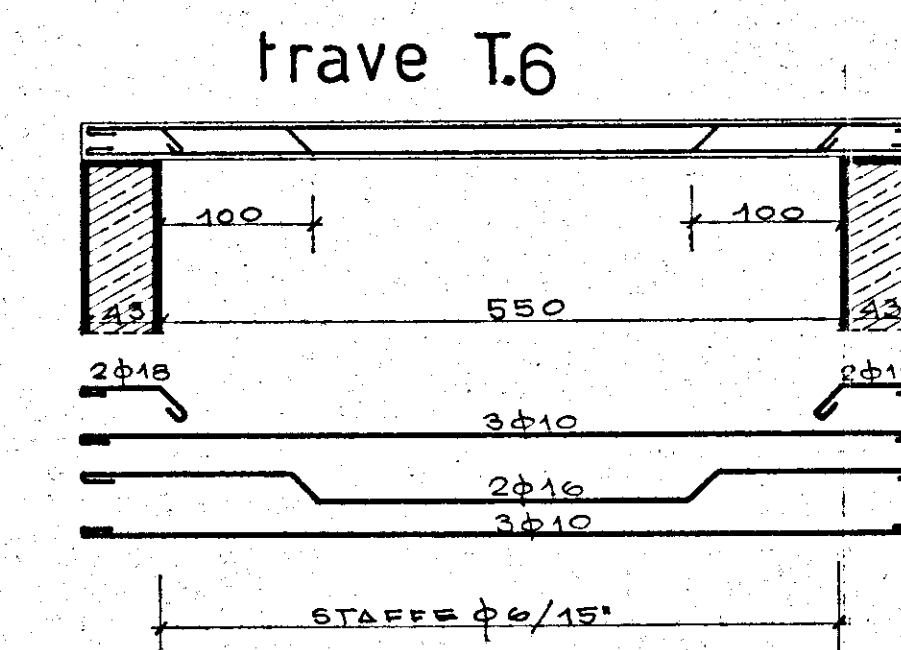




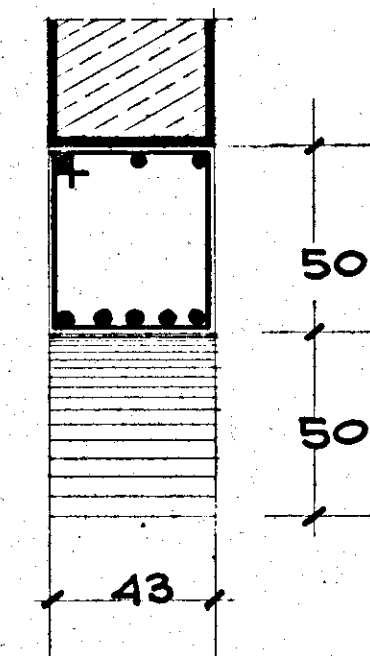

N.B. A QUOTA TERRAZZA E COPERTO ORBITURA
SOLAI COME PRIMO PIANO *

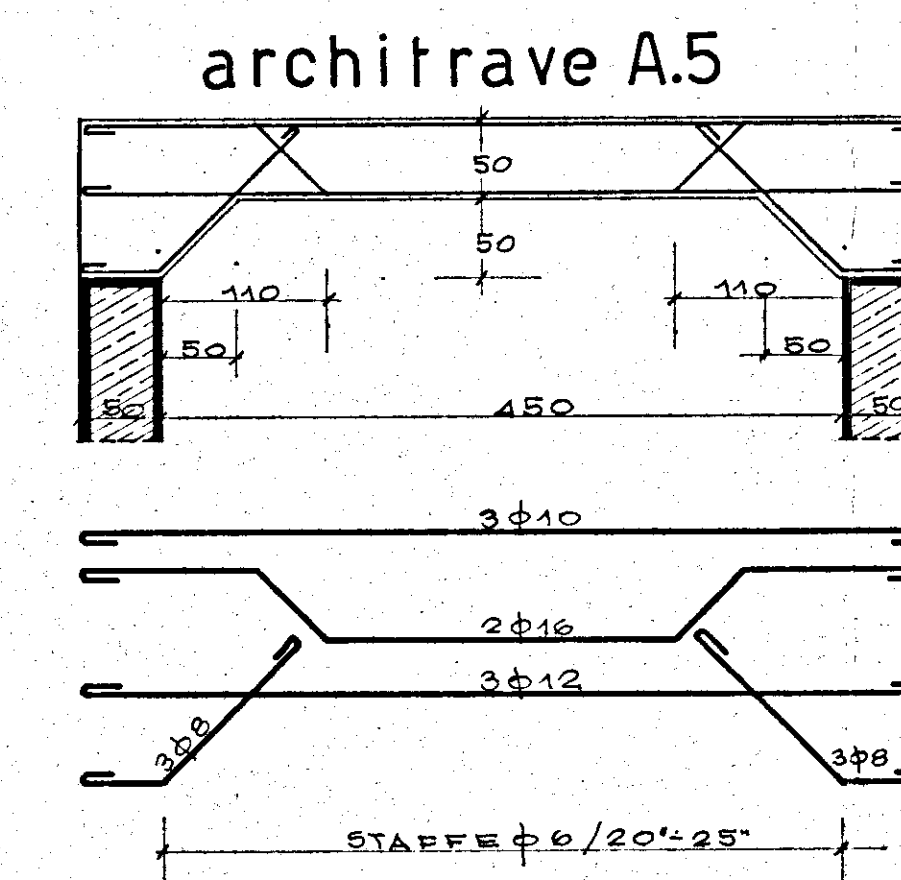

trave T.7 a quota terrazza

