


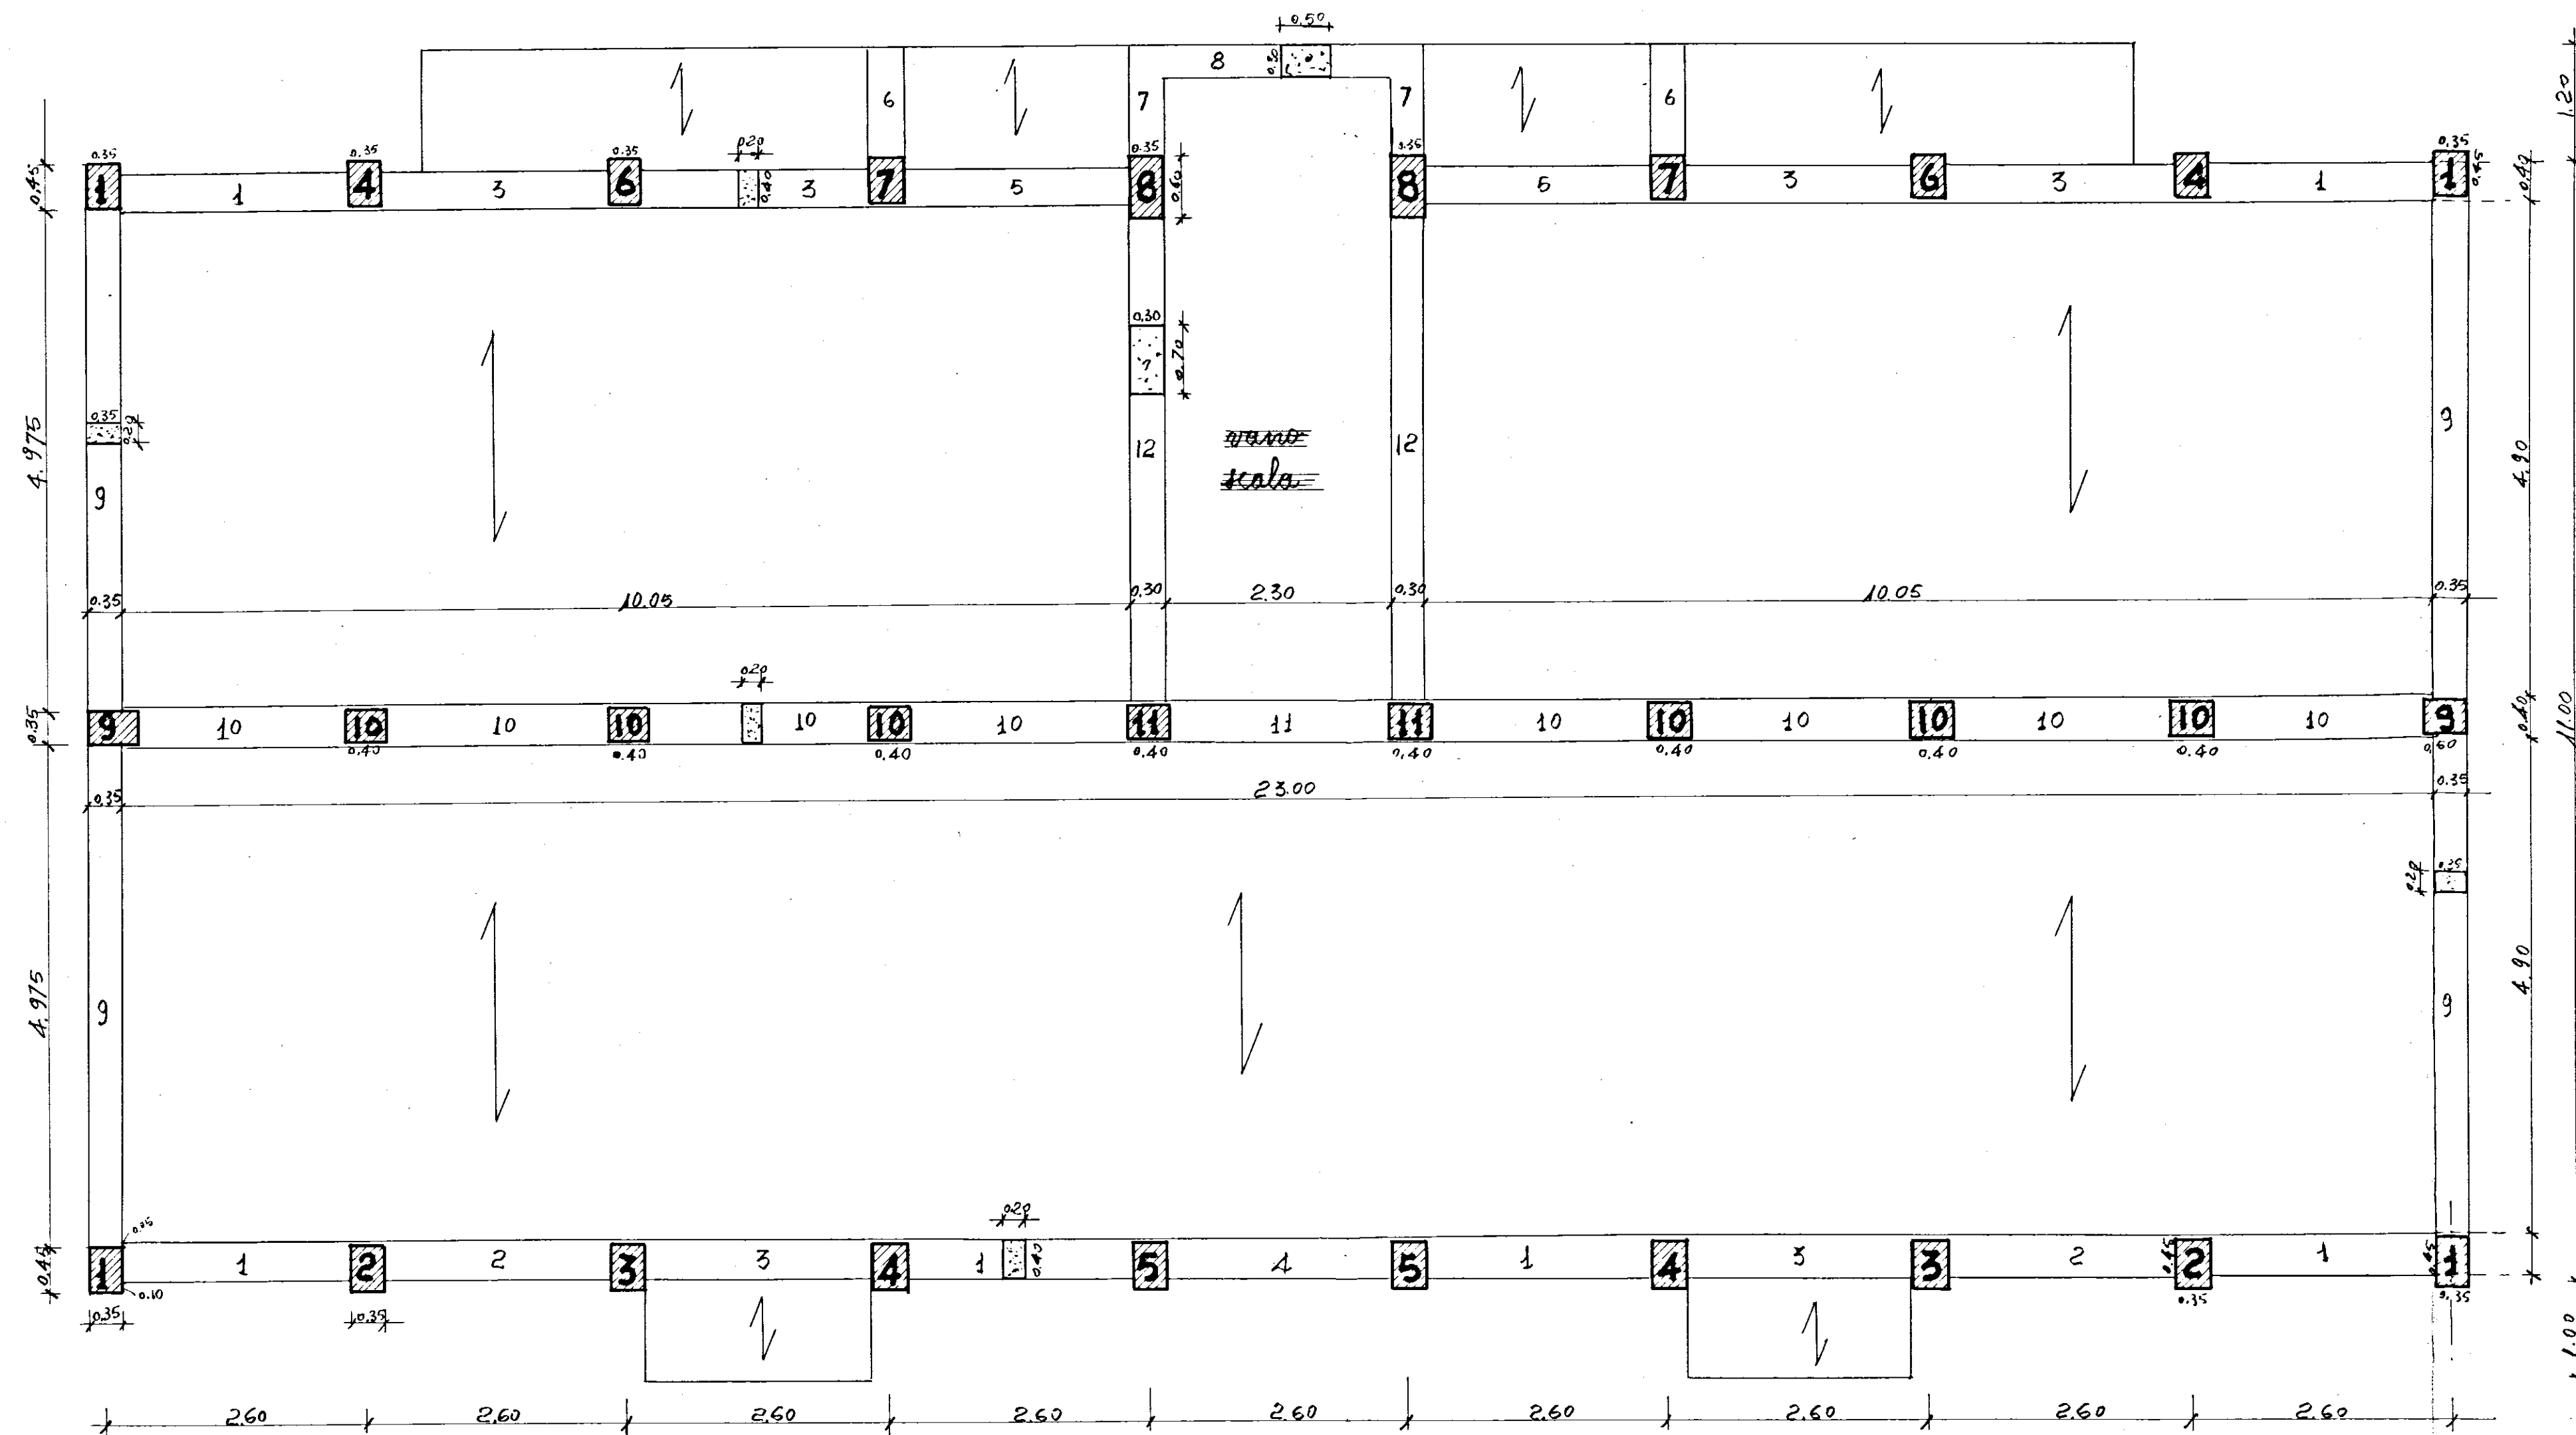

ISTITUTO AUTONOMO CASE

POPOLARI DI BRINDISI

PALAZZINA TIPO T

elemento a 9 camerate
centrale e scala 1:50

PIANTA PRIMO PIANO

TRUTTURE

ARMATURE PILASTRI

pilastro	1	4 ϕ 14 + 2 ϕ 8 staffe ϕ 6 ogni cm 16
"	2	4 ϕ 14 + 2 ϕ 8 " " "
"	3	4 ϕ 14 + 2 ϕ 8 " " "
"	4	4 ϕ 14 + 2 ϕ 8 " " "
"	5	4 ϕ 14 + 2 ϕ 8 " " "
"	6	4 ϕ 16 " " "
"	7	4 ϕ 18 " " "
"	8	4 ϕ 18 + 2 ϕ 12 " " "
"	9	6 ϕ 16 " " "
"	10	4 ϕ 14 + 2 ϕ 8 " " "
"	11	4 ϕ 18 + 2 ϕ 8 " " "