
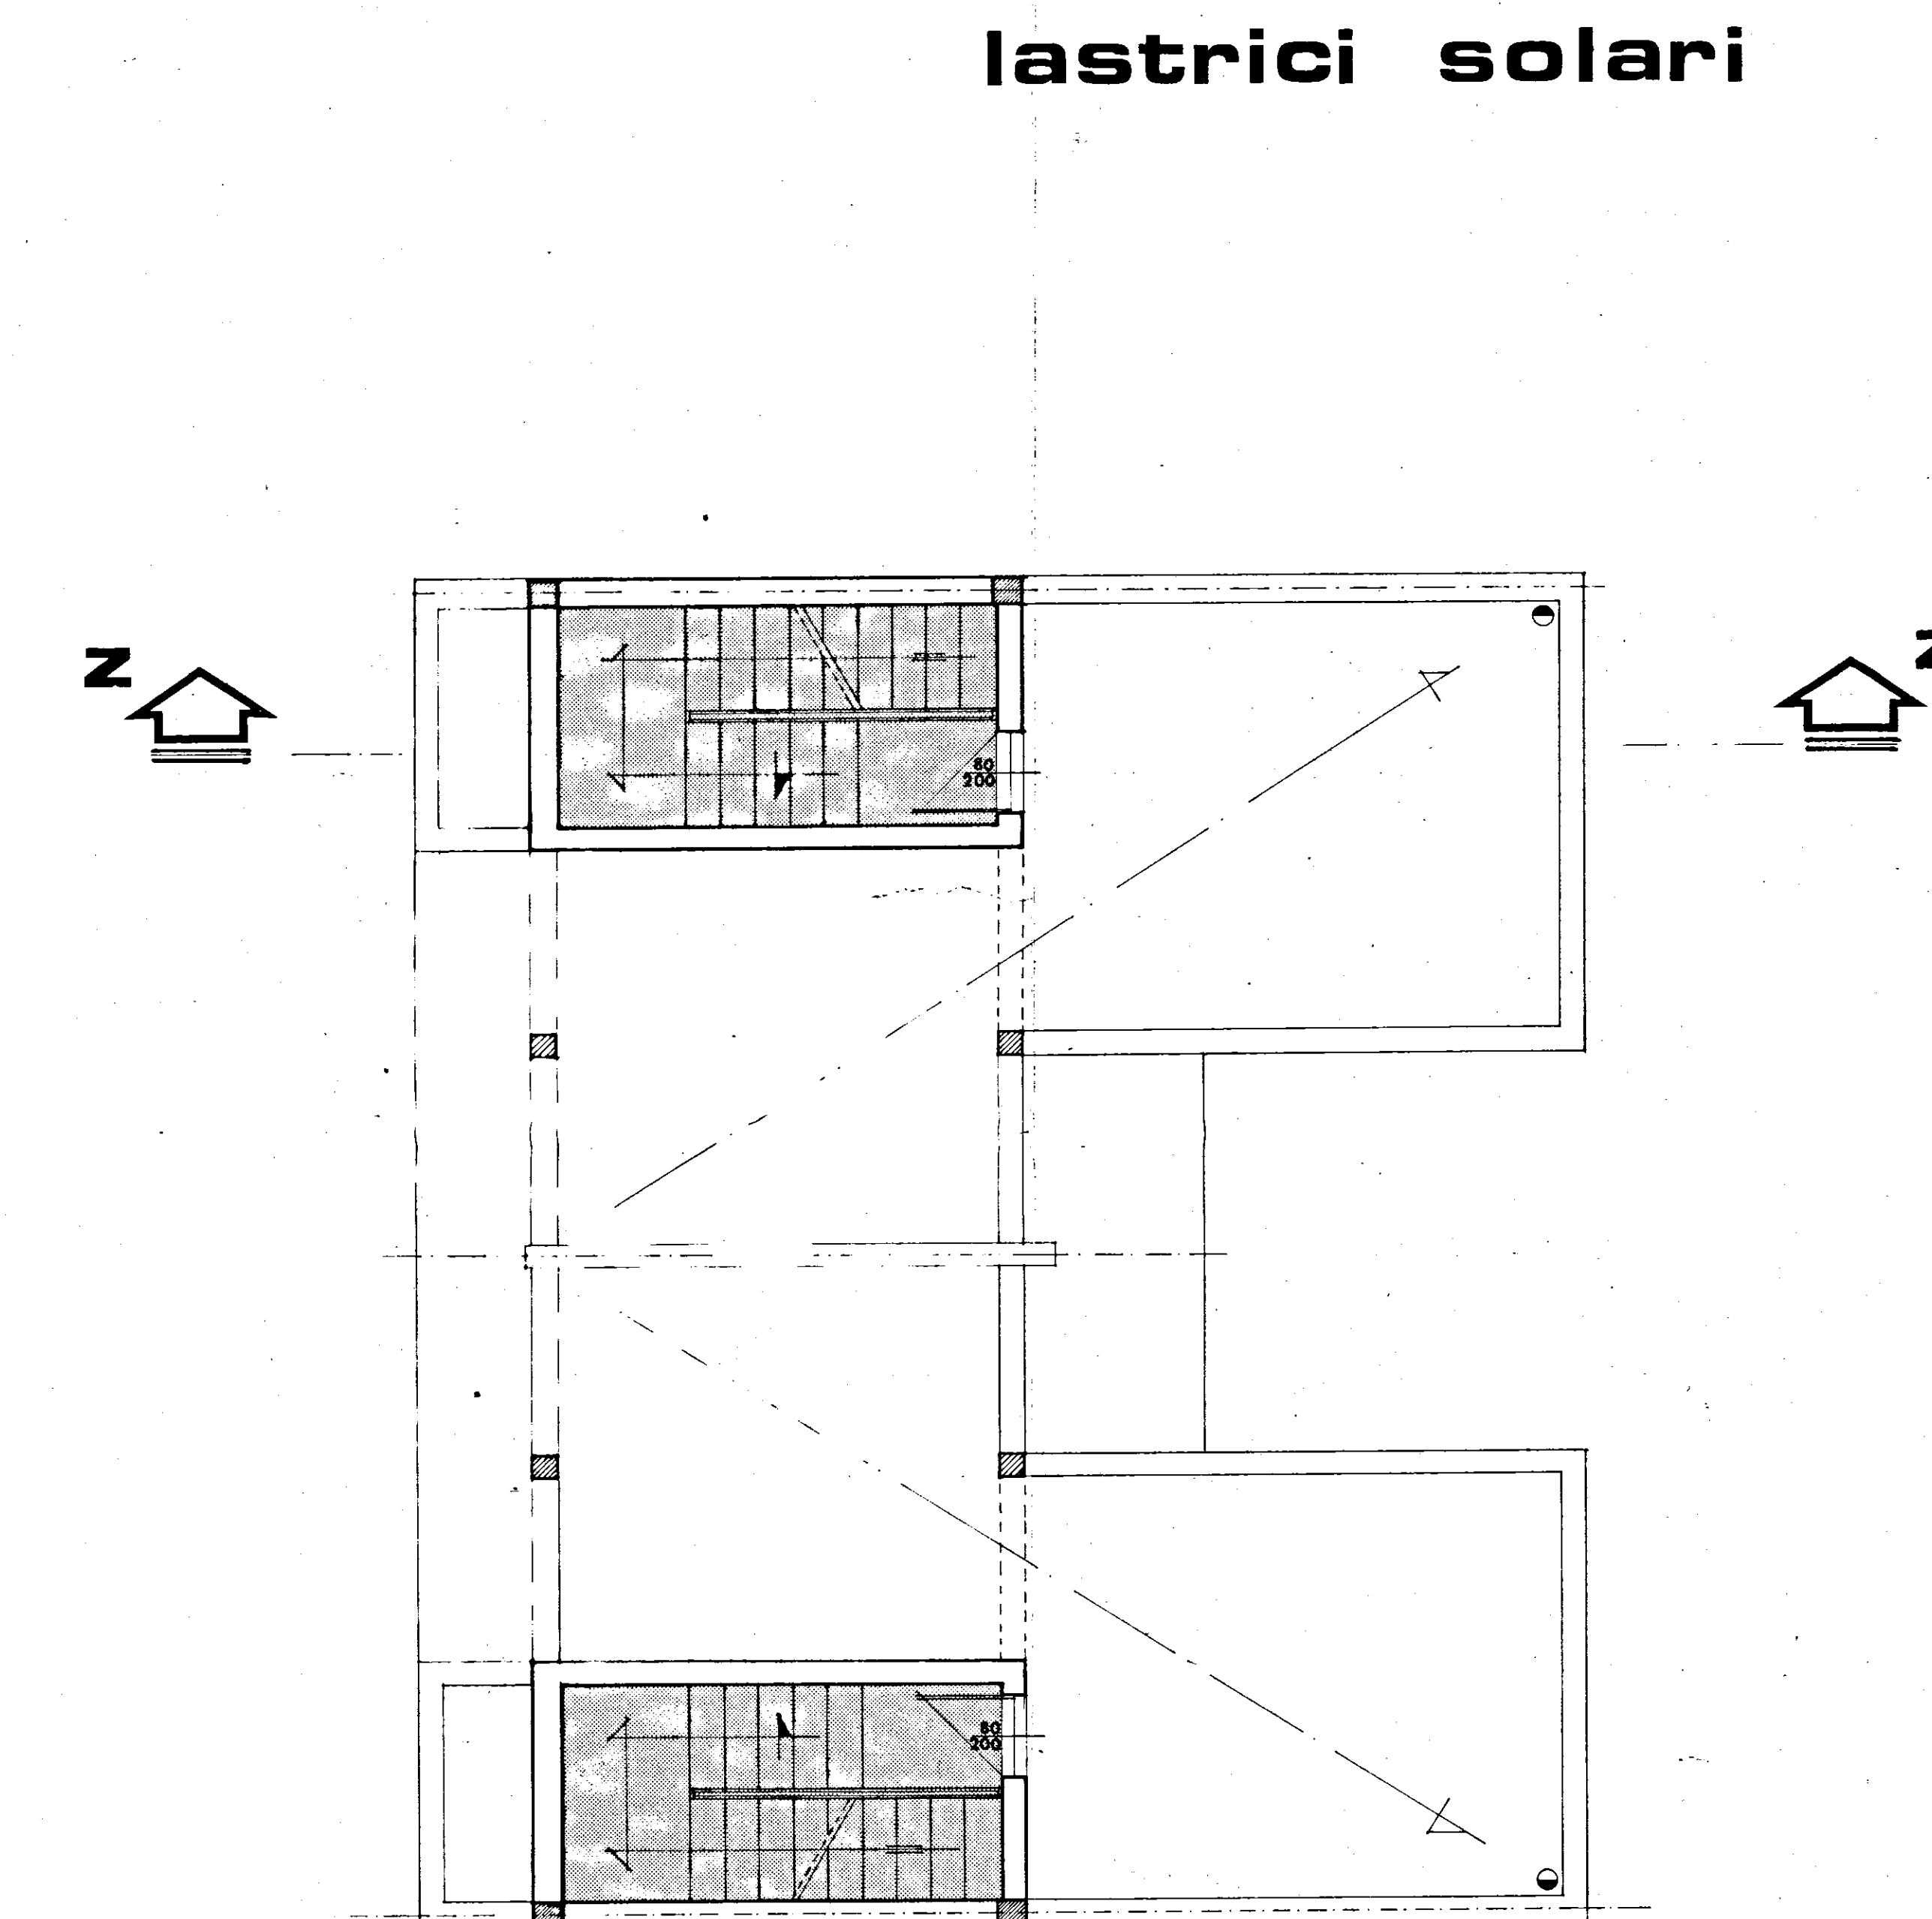
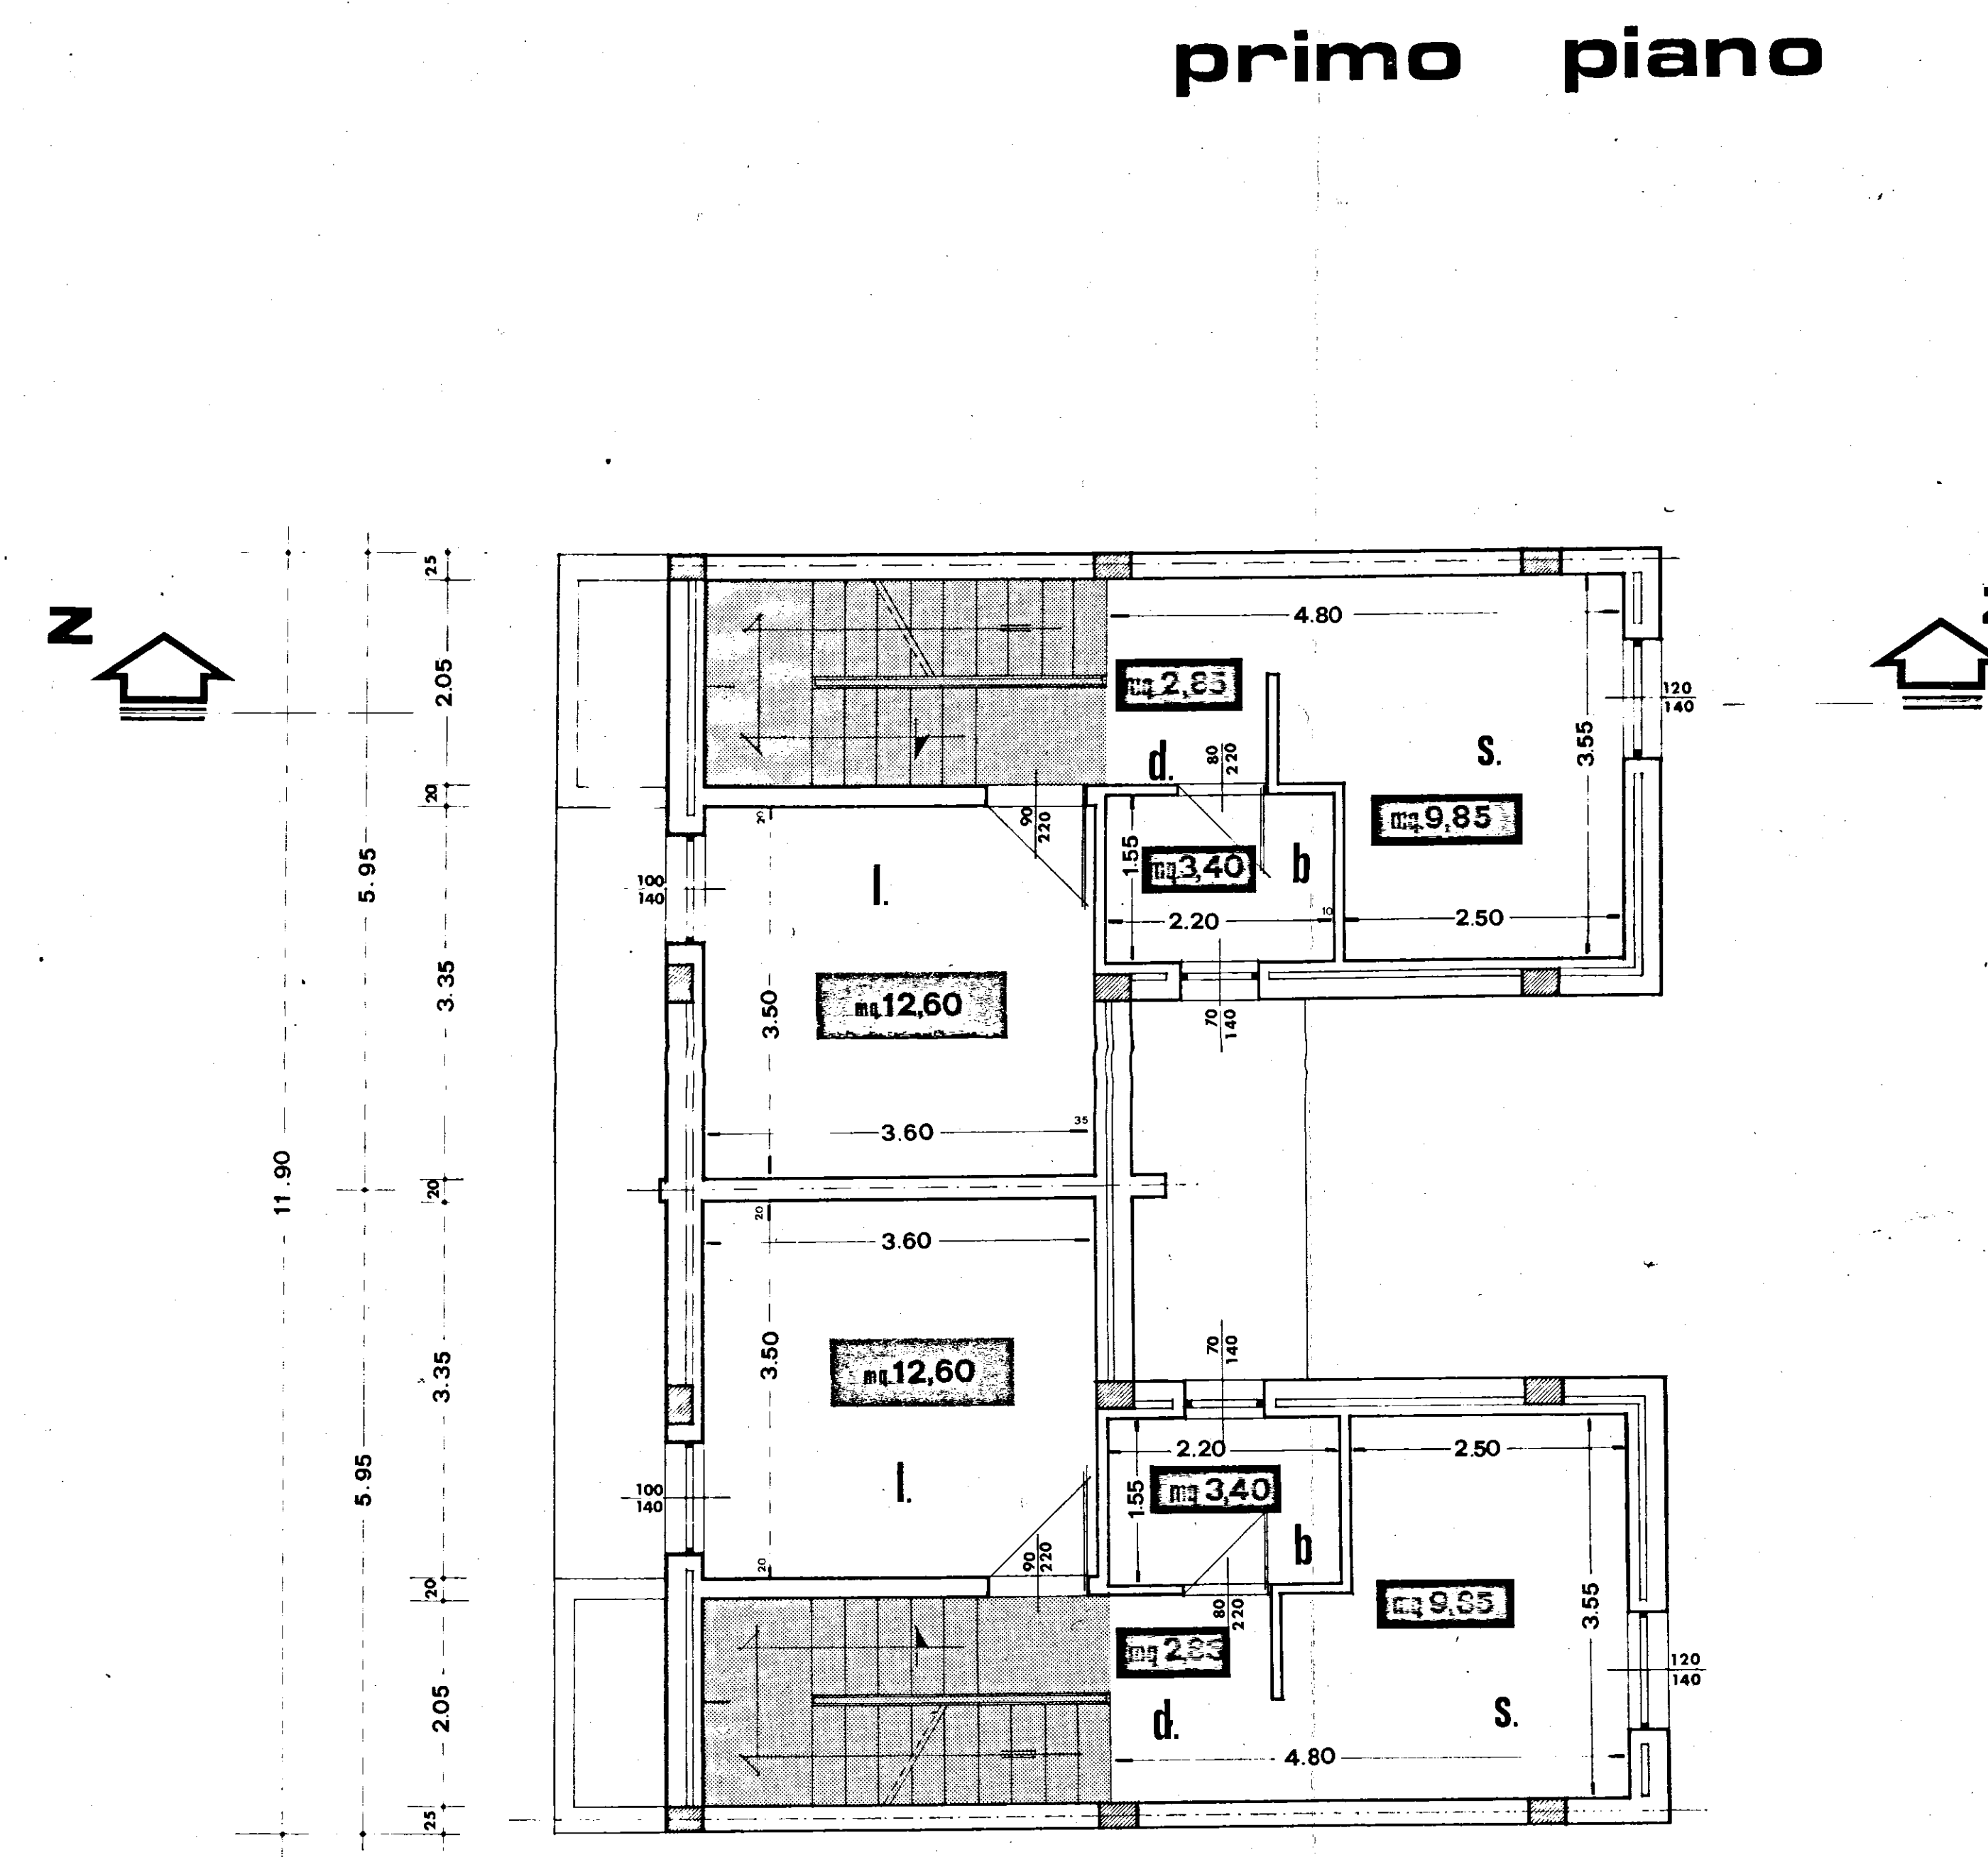


tav.	piante tipo unita'	rapp.	1:50
4	edilizie da 45mq		data

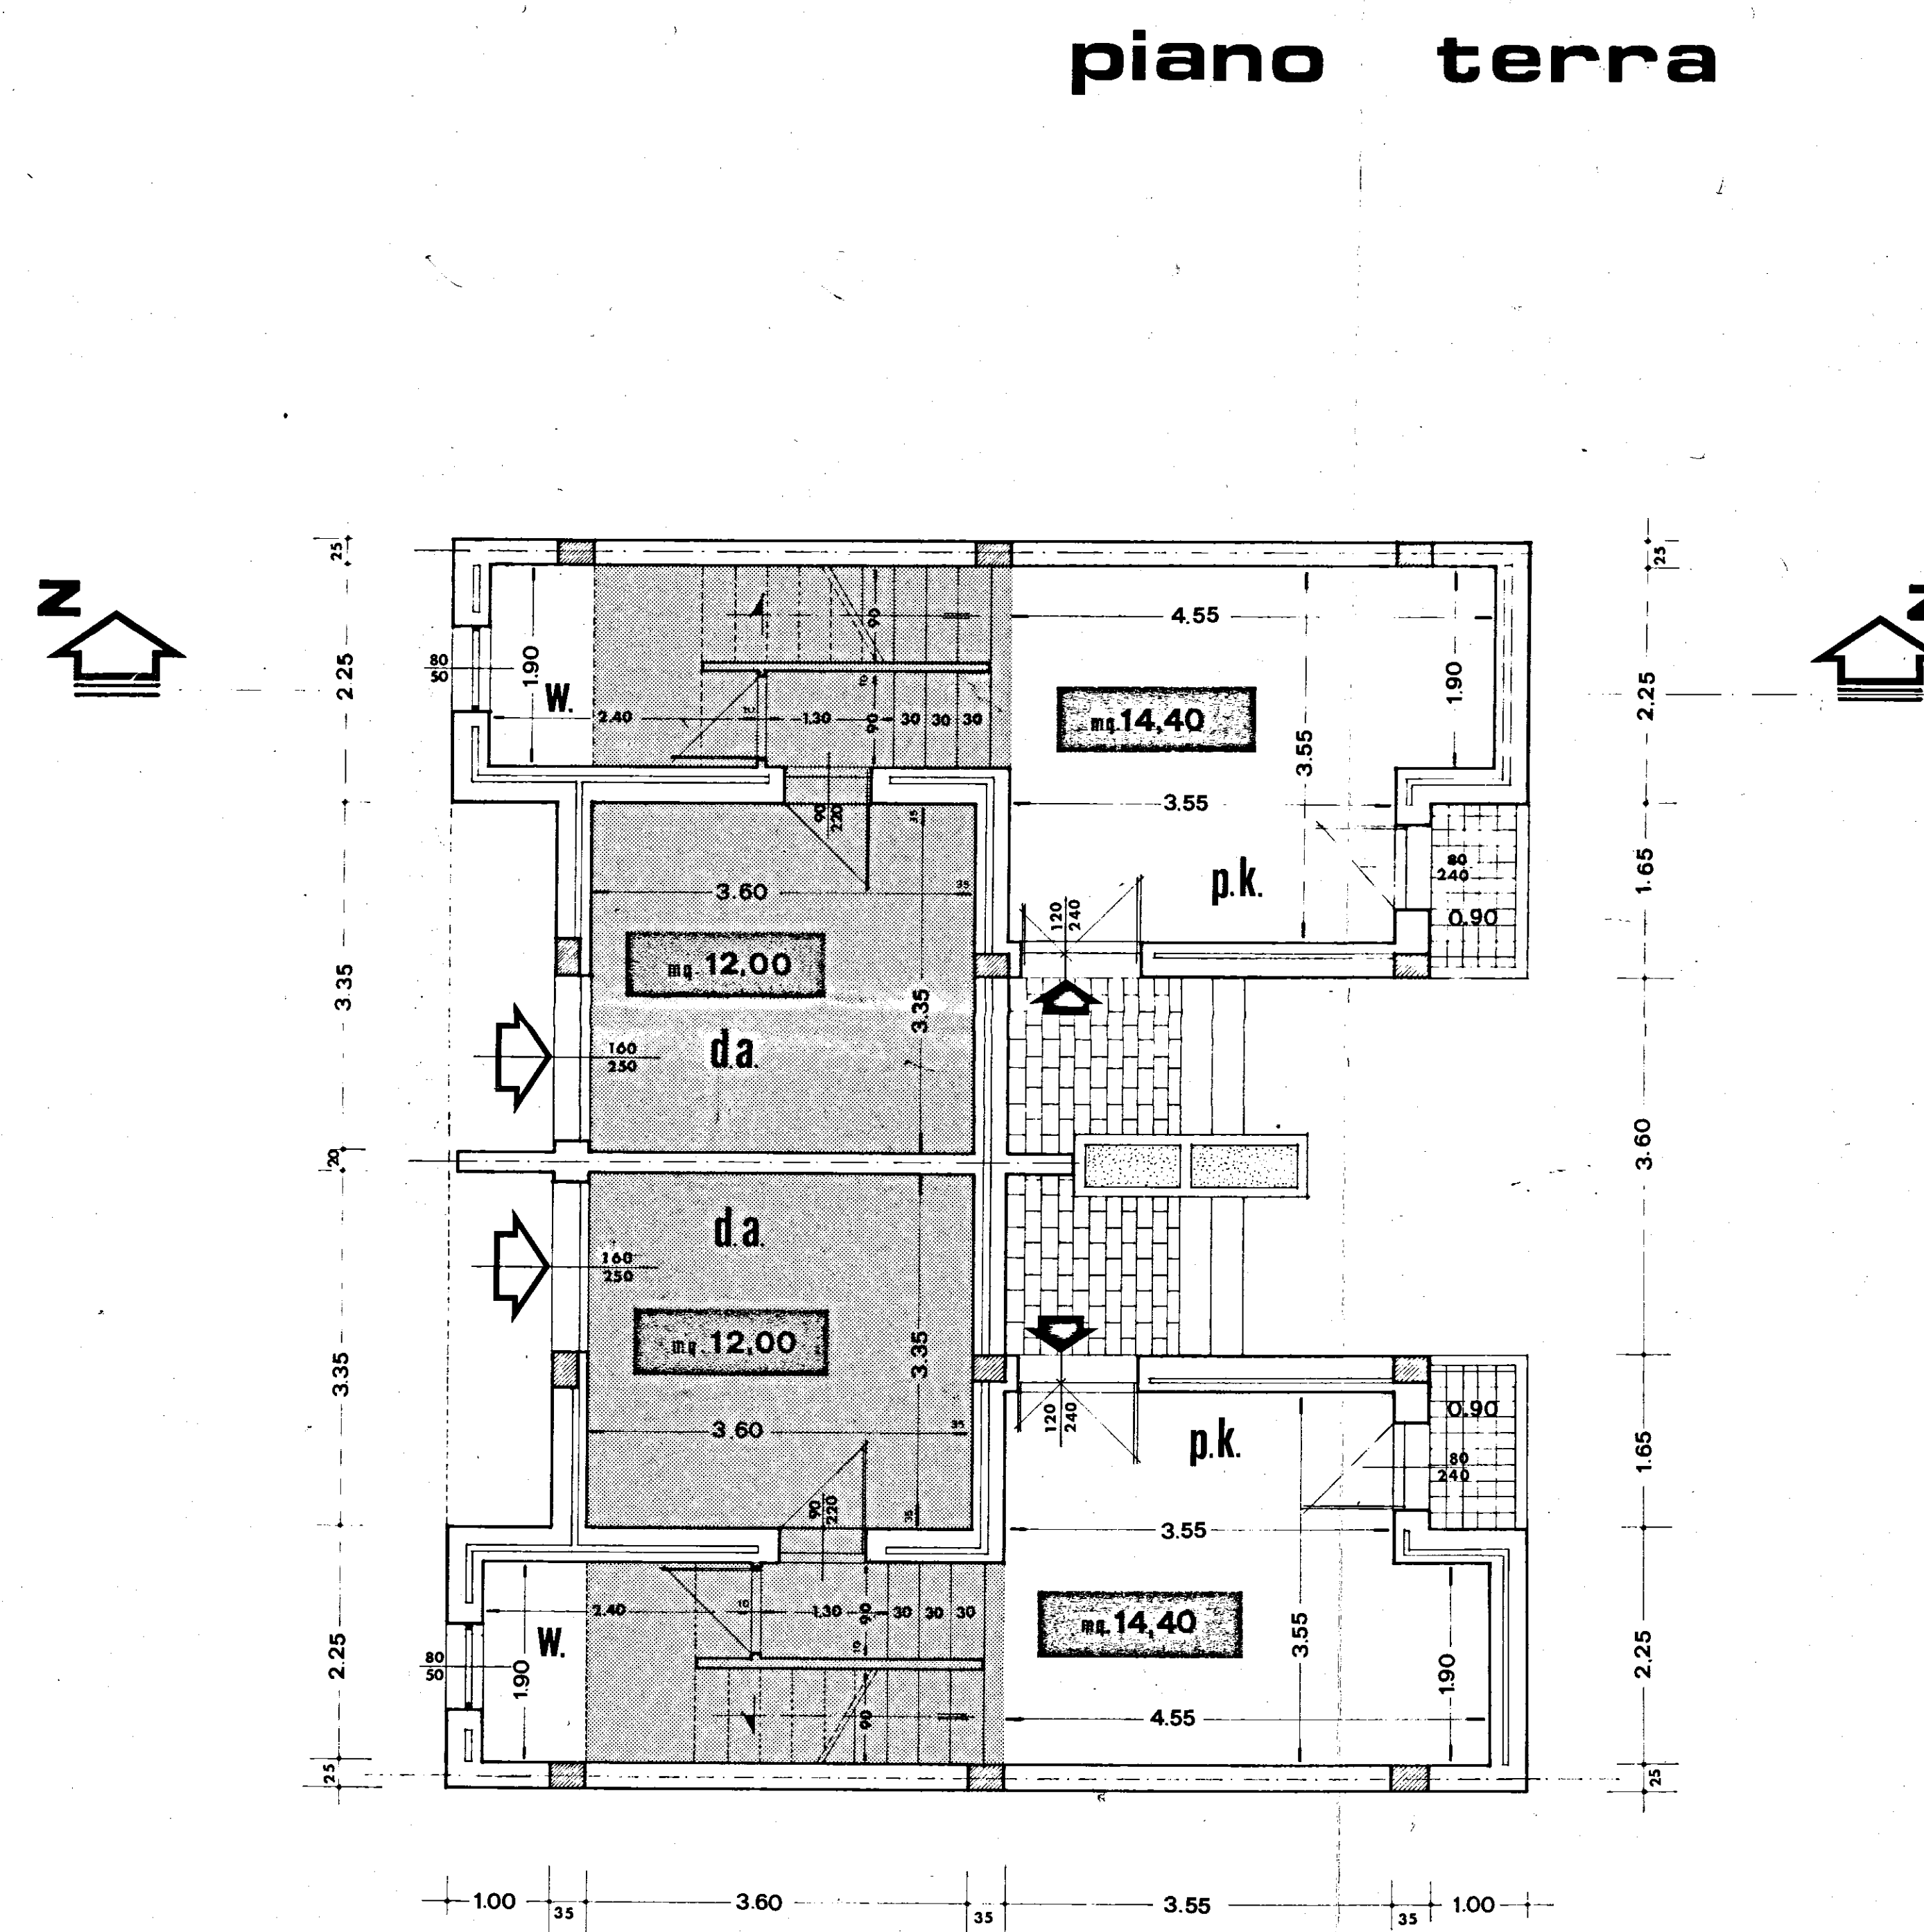

mq. 45,00

tot. = mq. 45,00

