



CASE POPOLARI in OSTUNI


LOTTE 18° e 19° - CALCOLO SEZIONI COLMAMENTI SCALA 1/100

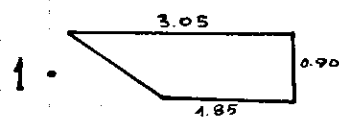


$$\frac{3.05 + 1.85}{2} \times \frac{0.80 + 0.90}{2} = \text{mq. } 2.08$$

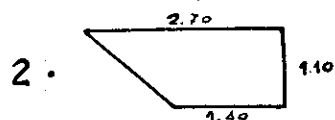


$$\frac{2.70 + 1.40}{2} \times \frac{1.00 + 1.10}{2} = \text{mq. } 4.23$$

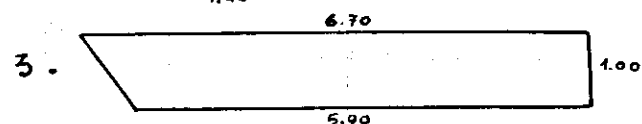

$$\frac{6.70 + 5.90}{2} \times 1.00 = \text{mq. } 6.30$$

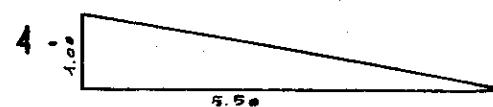


$$\frac{5.50 \times 1.00}{2} = \dots \text{mq. } 2.75$$

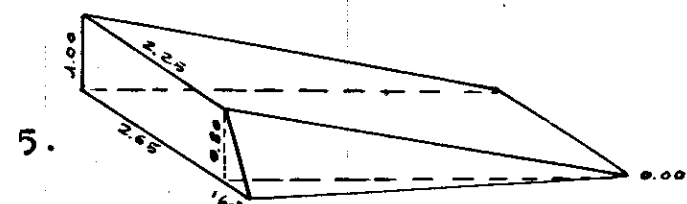


$$\frac{1}{2} \times 5.50 \times \frac{1.00 + 0.80}{2} = \dots \text{mq. } 2.47$$


$$\frac{0.60 \times 0.80}{2} = \text{mq. } 0.24 = \frac{0.24 + 0.00}{2} = \dots \text{mq. } 0.12$$

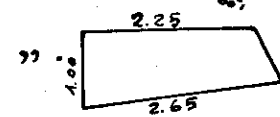


$$\frac{2.25 + 2.65}{2} \times \frac{1.00 + 0.80}{2} = \dots \text{mq. } 2.20$$

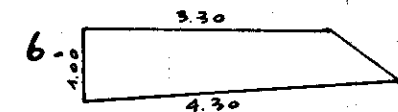


$$\frac{3.30 + 4.30}{2} \times \frac{1.00 + 0.80}{2} = \dots \text{mq. } 3.42$$

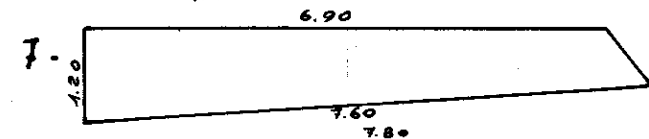


$$\frac{6.90 + 7.60}{2} \times \frac{1.20 + 0.80}{2} = \dots \text{mq. } 7.25$$

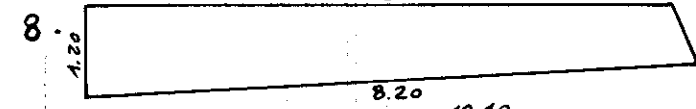


$$\frac{7.80 + 8.20}{2} \times \frac{1.20 + 0.80}{2} = \dots \text{mq. } 8.00$$

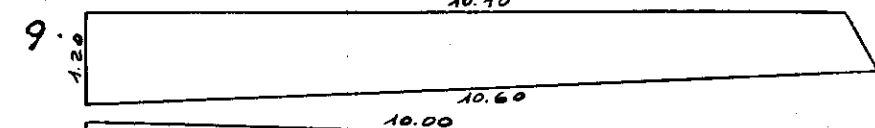

$$\frac{10.10 + 10.60}{2} \times \frac{1.20 + 0.80}{2} = \dots \text{mq. } 10.35$$

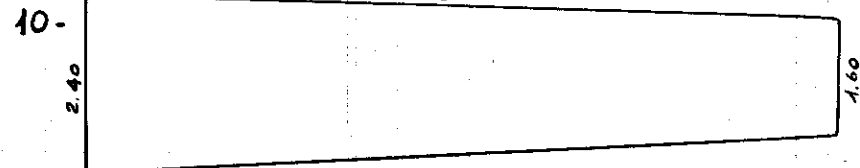


$$10.00 \times \frac{2.40 + 1.60}{2} = \dots \text{mq. } 20.00$$

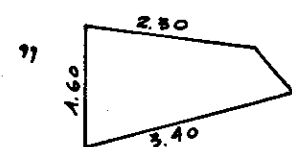

$$\frac{2.30 + 3.40}{2} \times \frac{1.60 + 0.80}{2} = \dots \text{mq. } 3.42$$

$$7.80 \times \frac{1.60 + 0.80}{2} = \dots \text{mq. } 9.36$$

10 bis

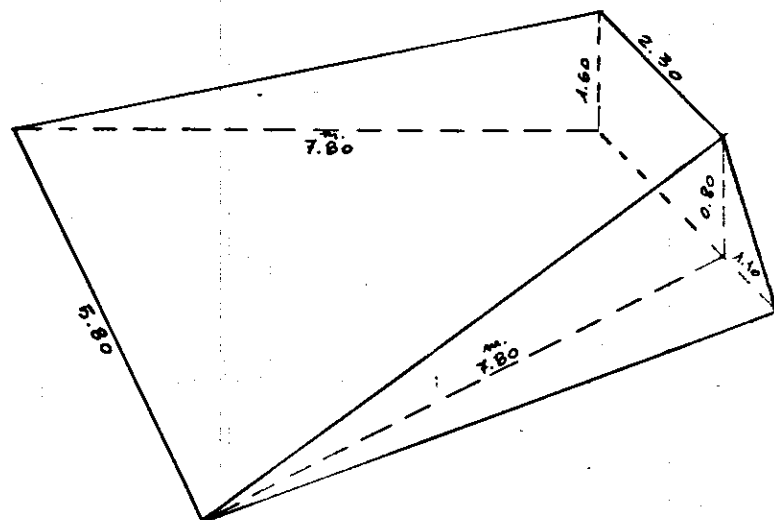

$$\frac{1.10 \times 0.80}{2} = \text{mq. } 0.44 = \text{mq. } \frac{0.44 \times 0.00}{2} = \text{mq. } 0.22$$