


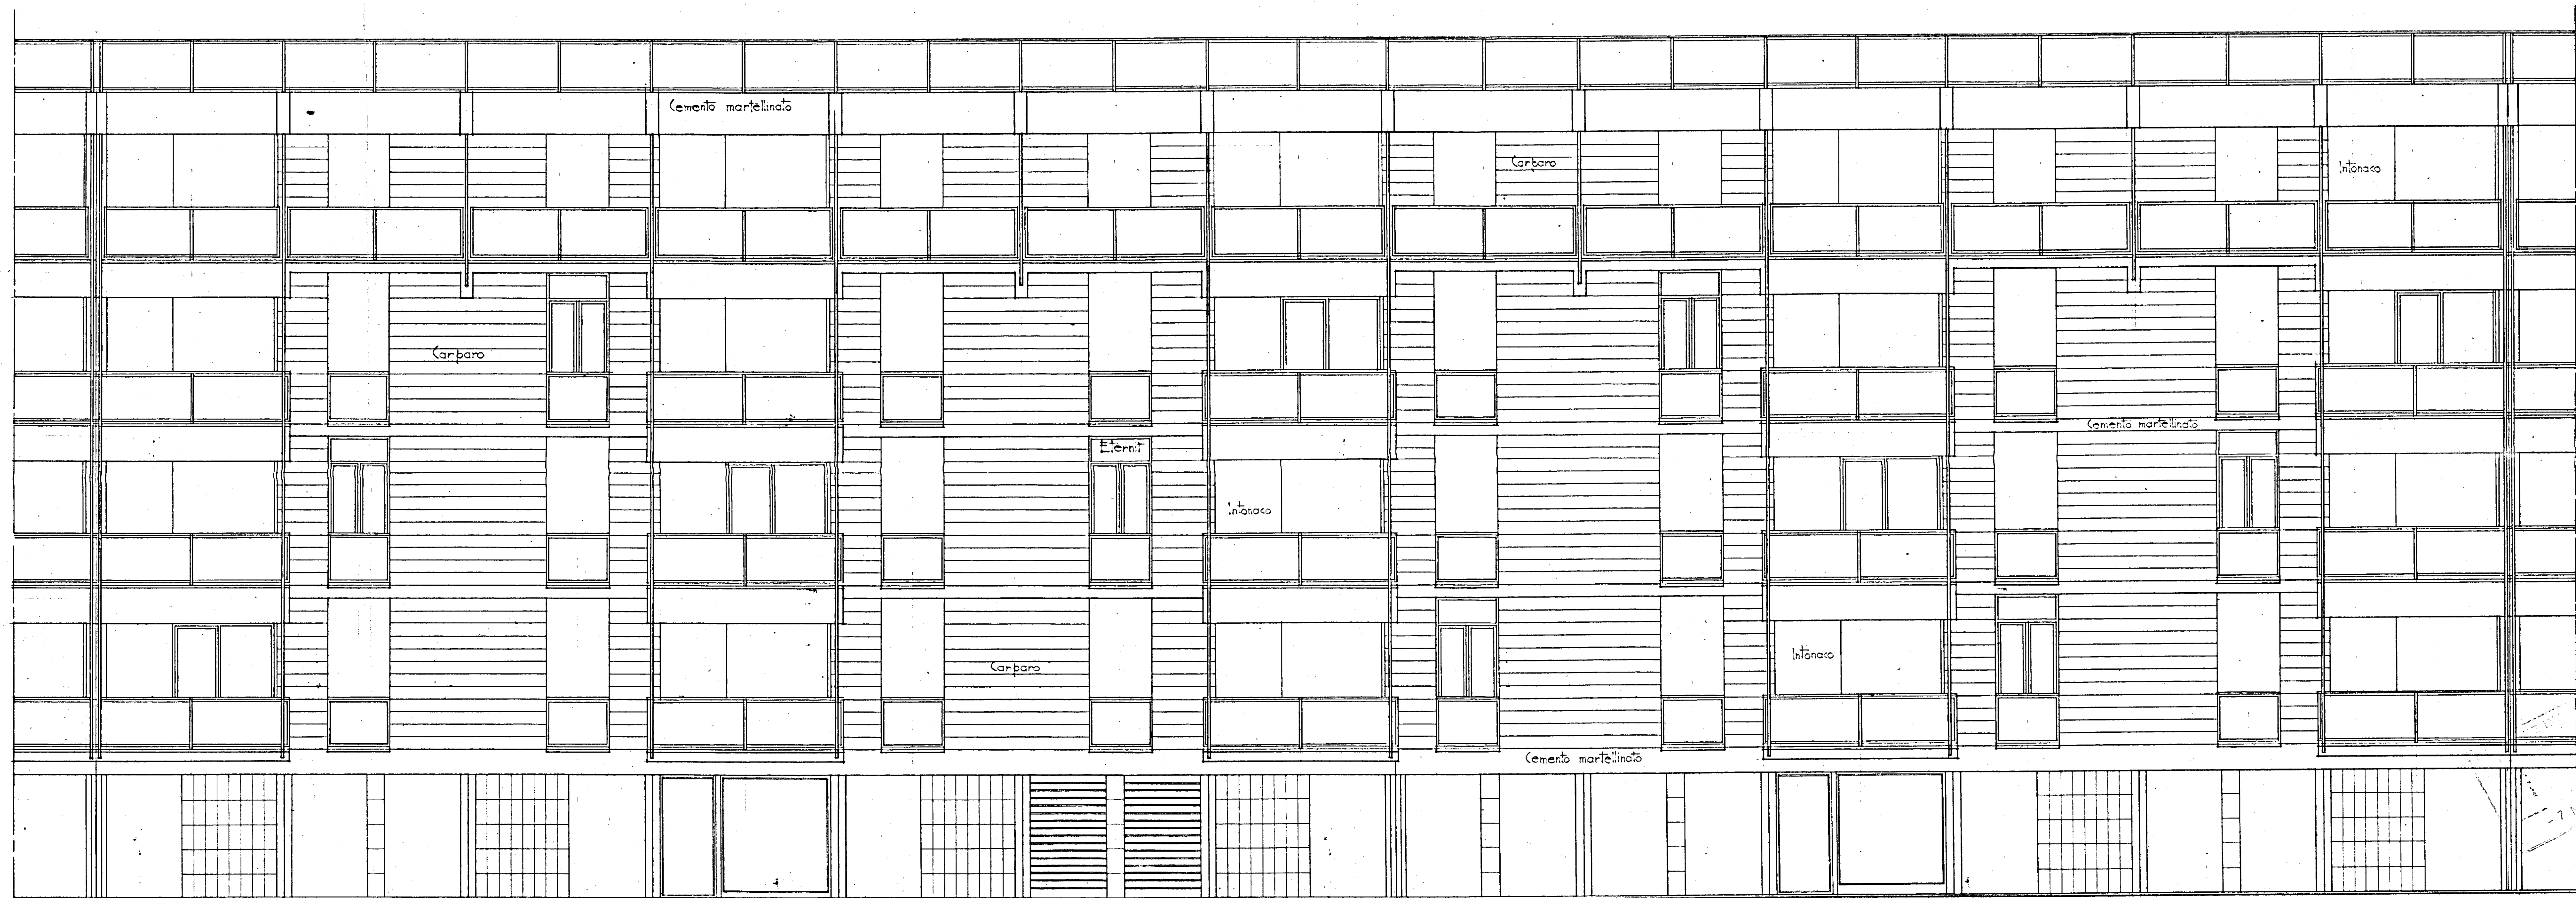

+16.19 TERRAZZA

+12.75 ATTICO

+9.50 1° PIANO

+6.25 2° PIANO

+3.00 P PIANO

+0.00 PIANO TERRA

DOMUS
PROSPETTO A-B
ARCH. C. AYMONINO
ING. F. CICIRILLO
ING. G. MARASCO

IV. N°
5
1:50
20-8-59