

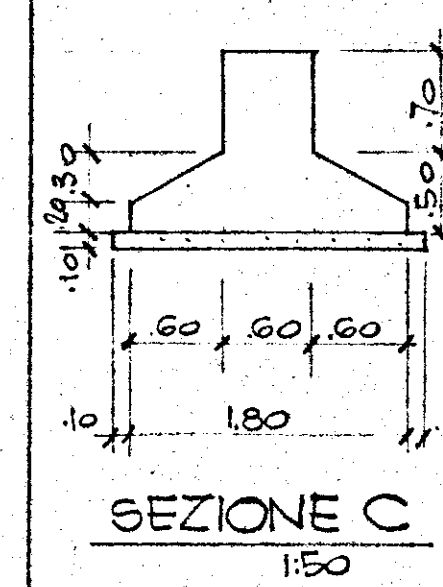
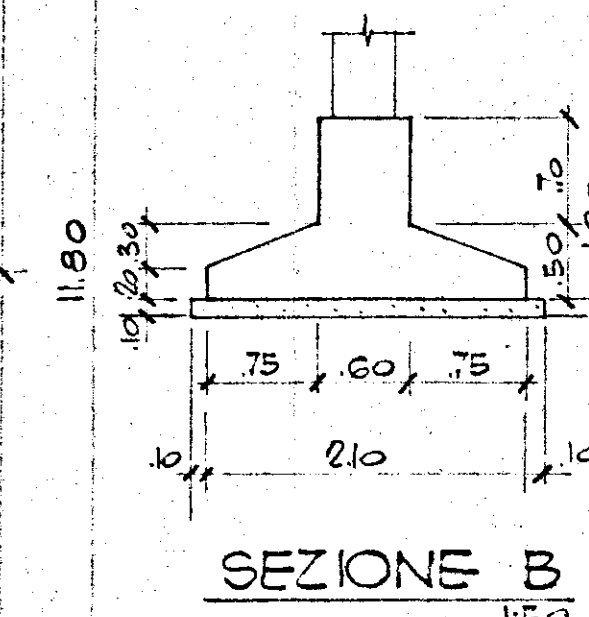
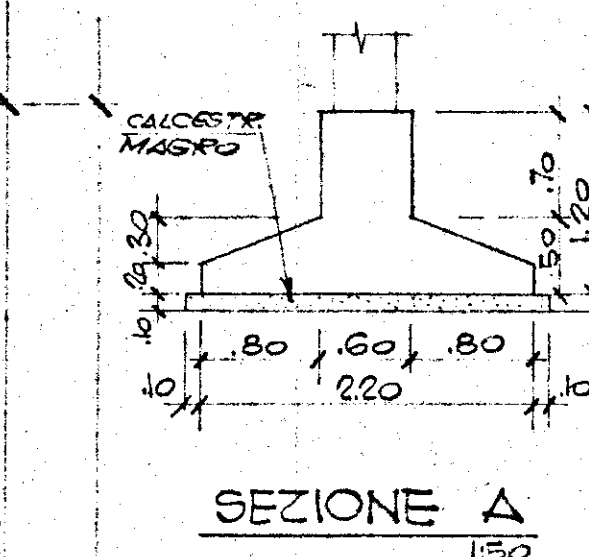
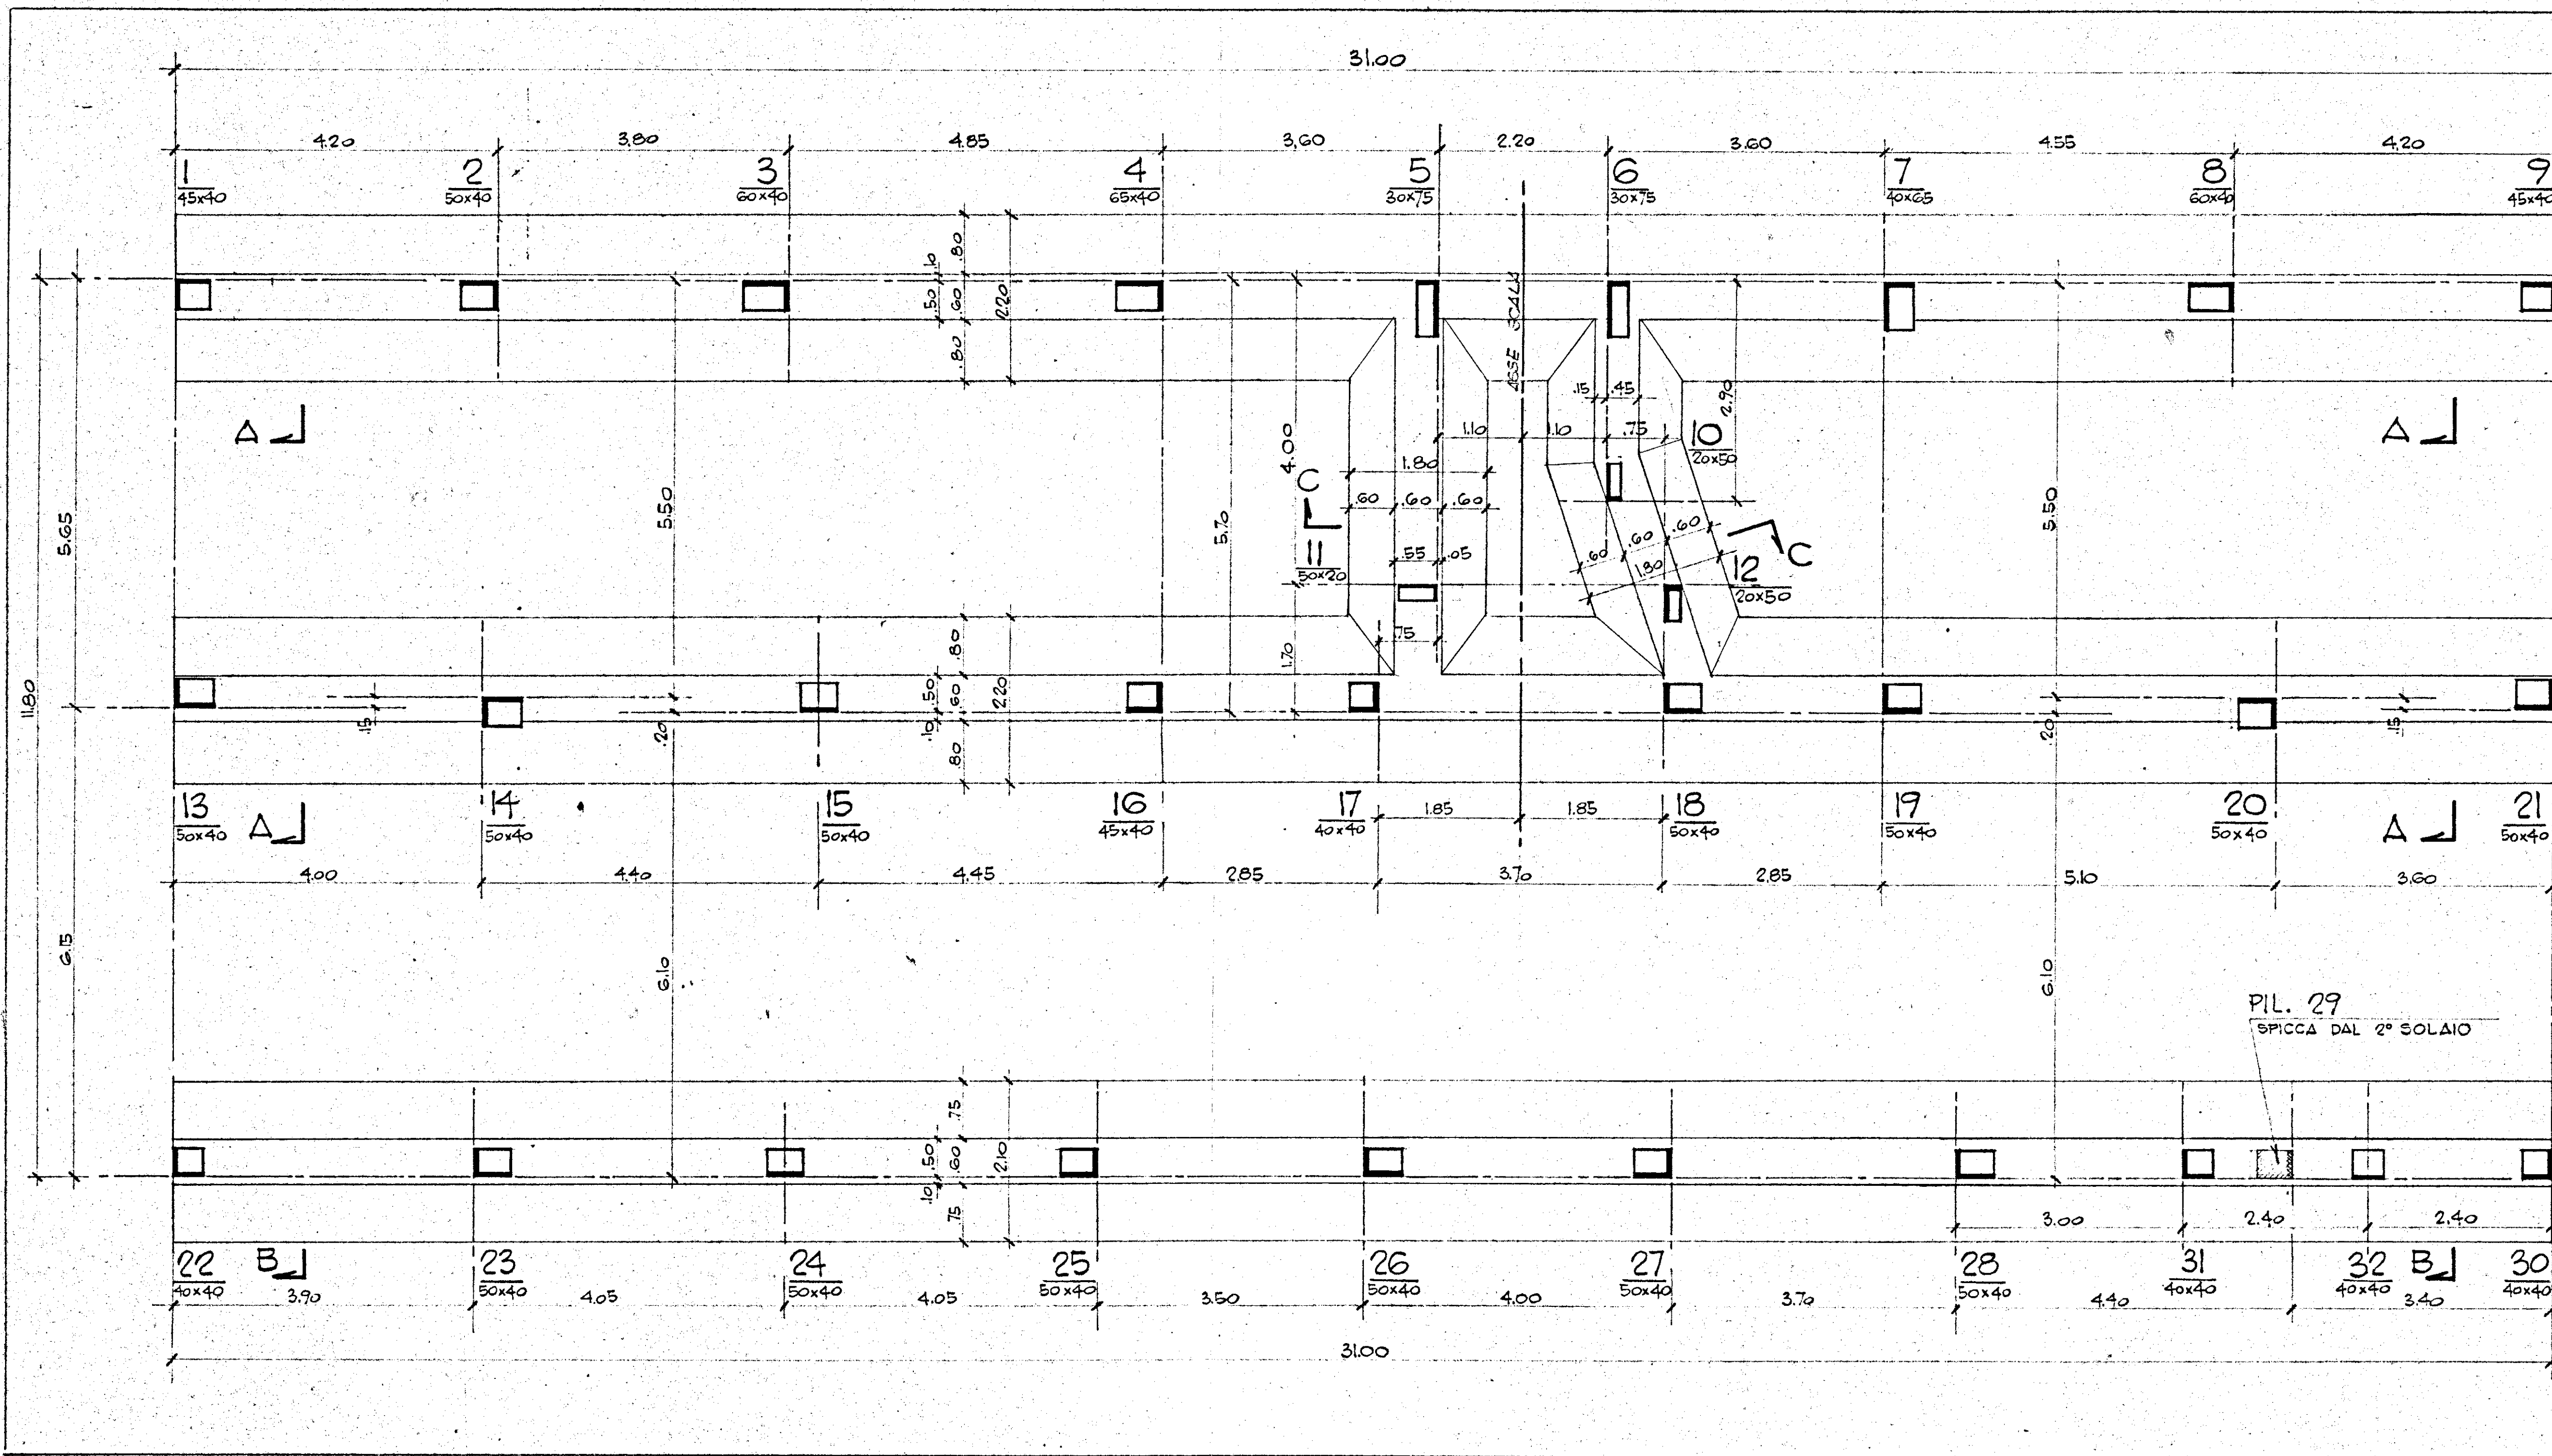


TABELLA PILASTRI			
PILASTRI	1° ORDINE		STAFFE
	DIMENSIONI	ARMATURA	
1	45 x 40	4 #16	40/20
2	50 x 40	6 #16	
3	60 x 40	4 #16	
4	65 x 40	4 #16	
5	30 x 75	6 #16	
6	30 x 75	6 #16	
7	40 x 65	4 #16	
8	60 x 40	4 #16	
9	45 x 40	4 #16	
10	20 x 50	4 #16	
11	50 x 20	4 #16	
12	20 x 50	4 #16	
13	50 x 40	6 #16	
14	50 x 40	6 #16	
15	50 x 40	6 #16	
16	45 x 40	4 #16	
17	40 x 40	4 #16	
18	50 x 40	6 #16	
19	50 x 40	6 #16	
20	50 x 40	6 #16	
21	50 x 40	6 #16	
22	40 x 40	4 #16	
23	50 x 40	6 #16	
24	50 x 40	6 #16	
25	50 x 40	6 #16	
26	50 x 40	6 #16	
27	50 x 40	6 #16	
28	50 x 40	6 #16	
31	40 x 40	6 #16	
32	40 x 40	6 #16	
30	40 x 40	4 #16	

28-3-1966 DATA	QUOTE FILI FISSI - AGGIUNTI PIL. 31 E 32 AGGIORNAMENTI	IP DISEGNATO
COOP. "17 SETTEMBRE" BRINDISI		DIS. N° 45601
FILI FISSI E FONDAZIONI <i>[Signature]</i>		
CALCESTRUZZO: 0.28 > 200 Kg/cm² CEMENTO TIPO 600 A 300 Kg/mc. FERRO: Aq 50+60		
SCALA 1:50 DATA 10-11-65		DISEGNATO IP