




TIPO DI RINGHIERE

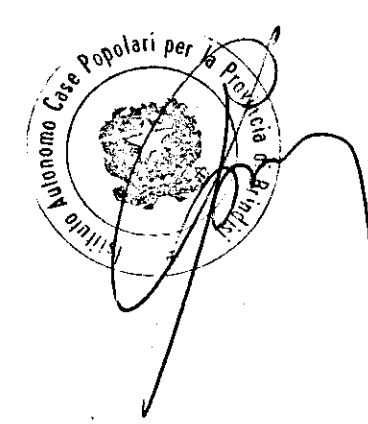

EZ. AA
CALA 1:1

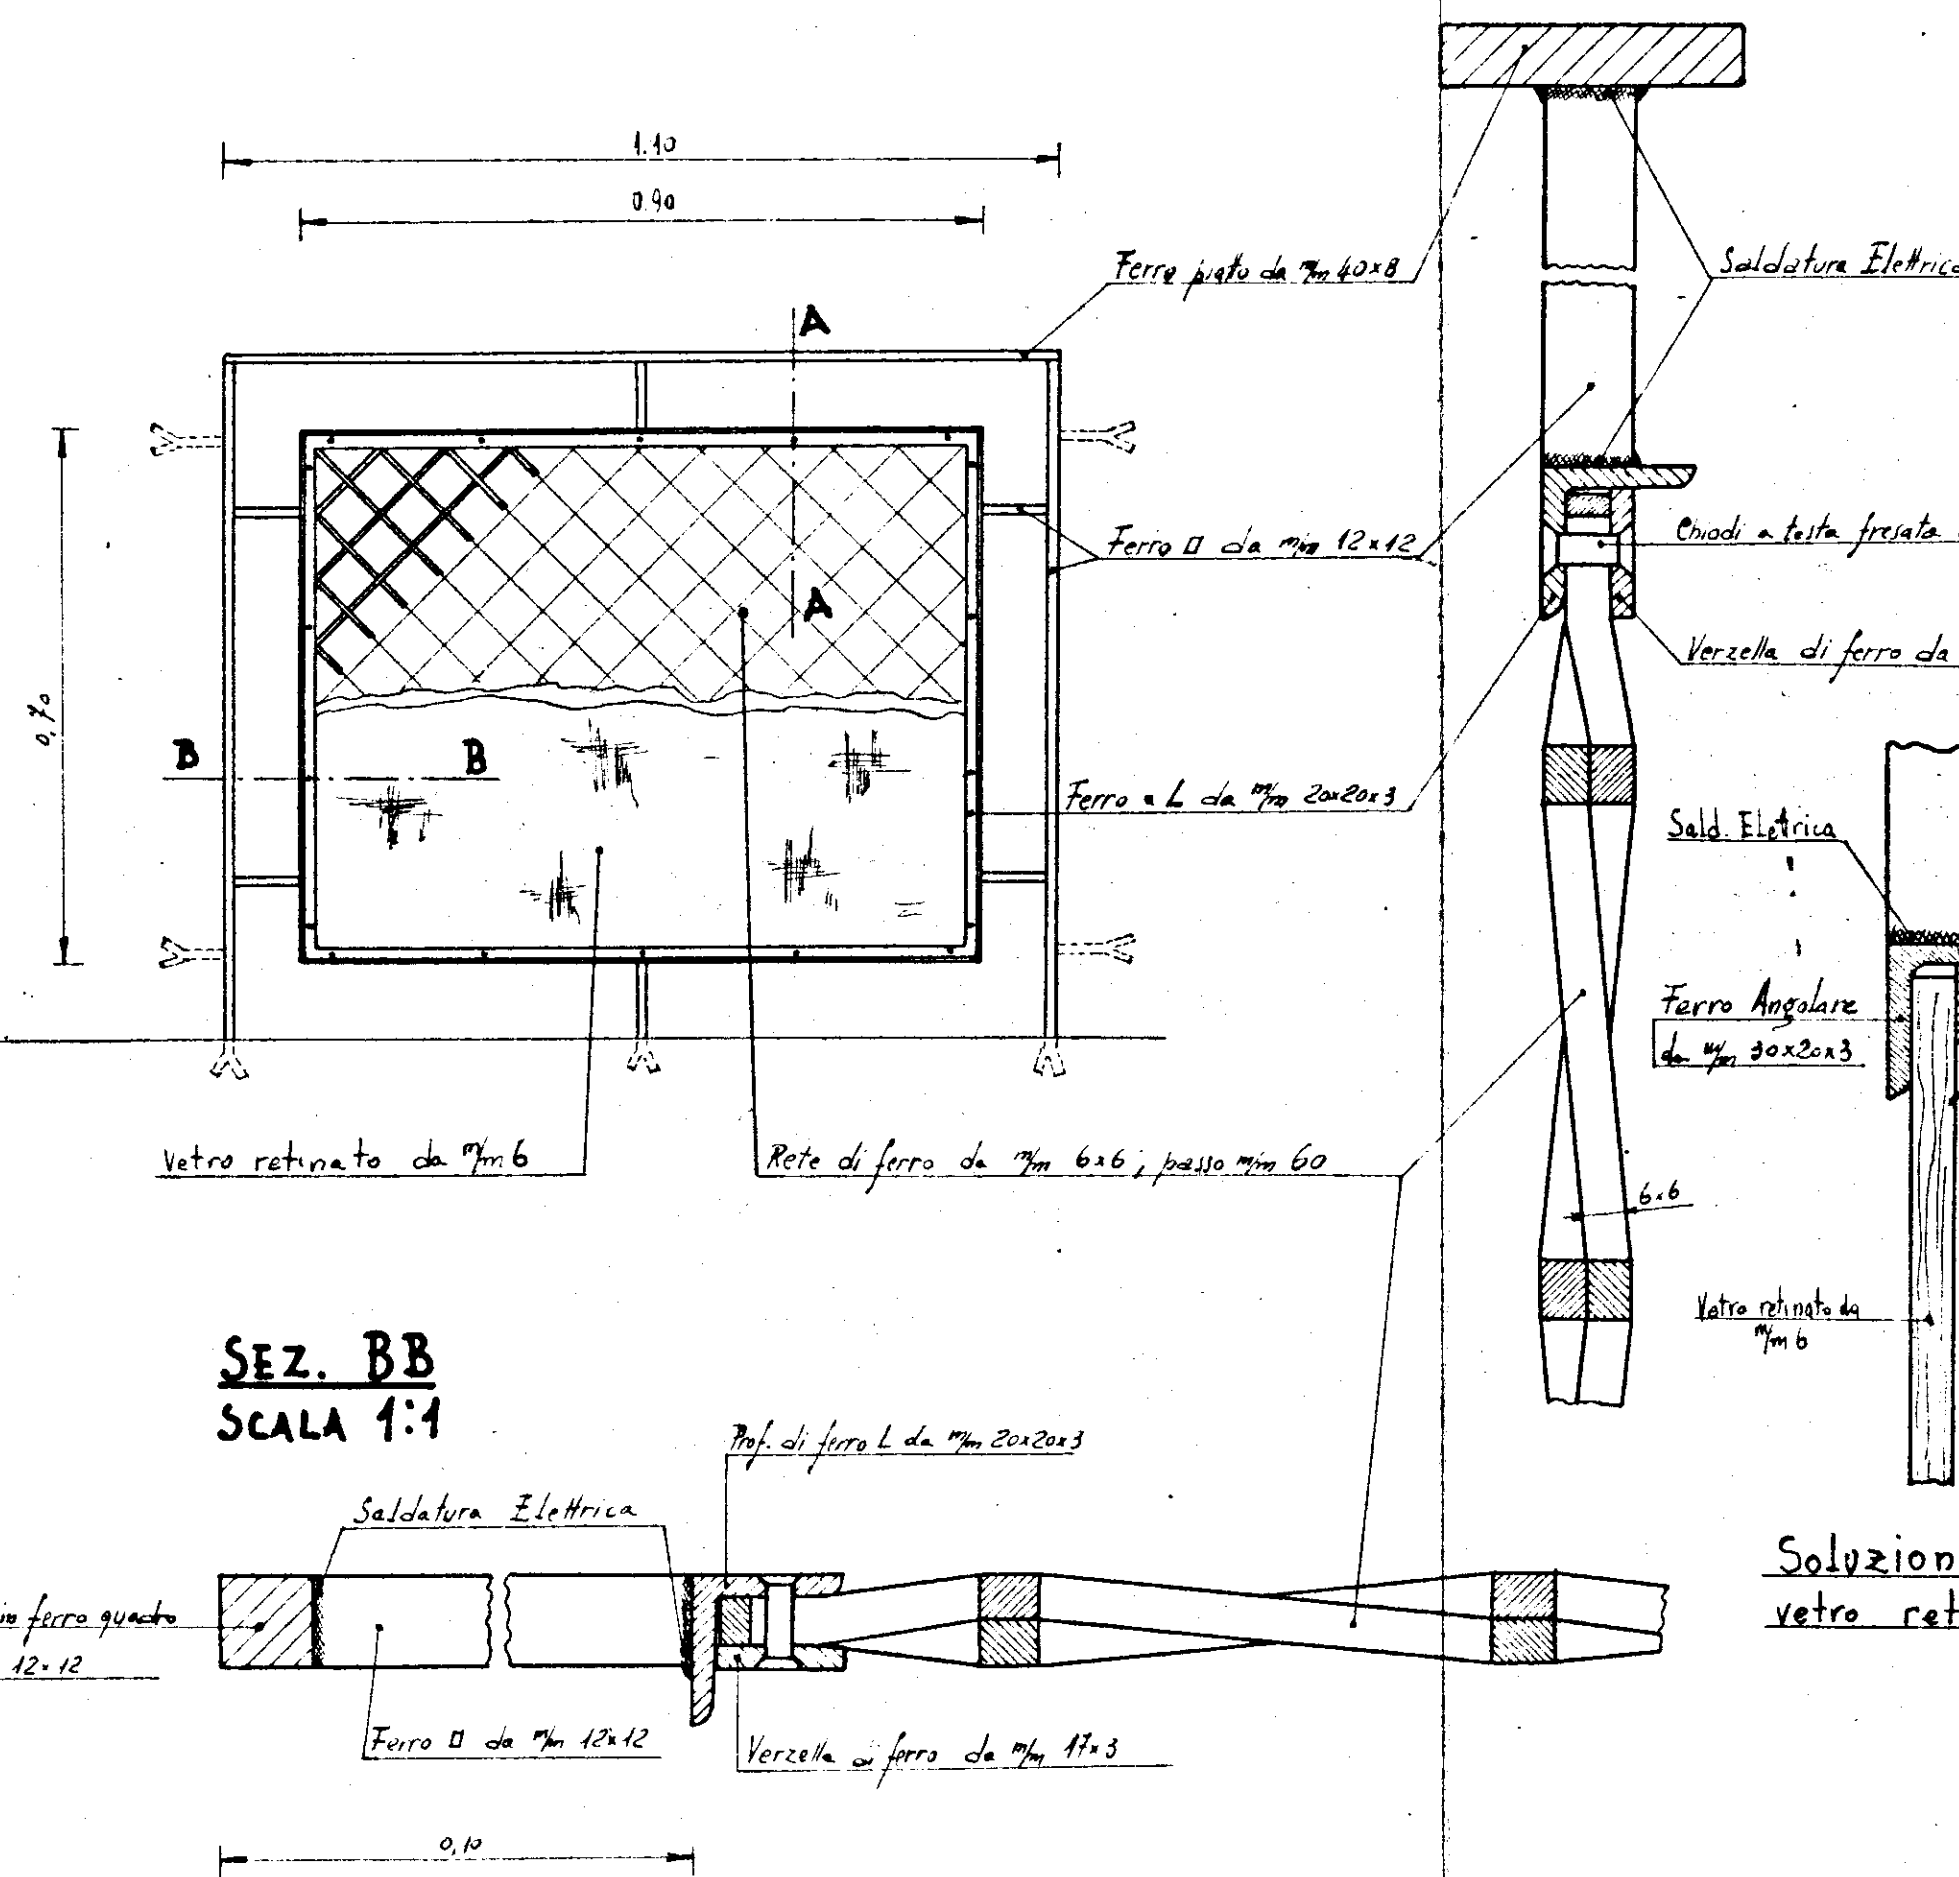

PARTICOLARE MONTANTE - SCALA 1:1

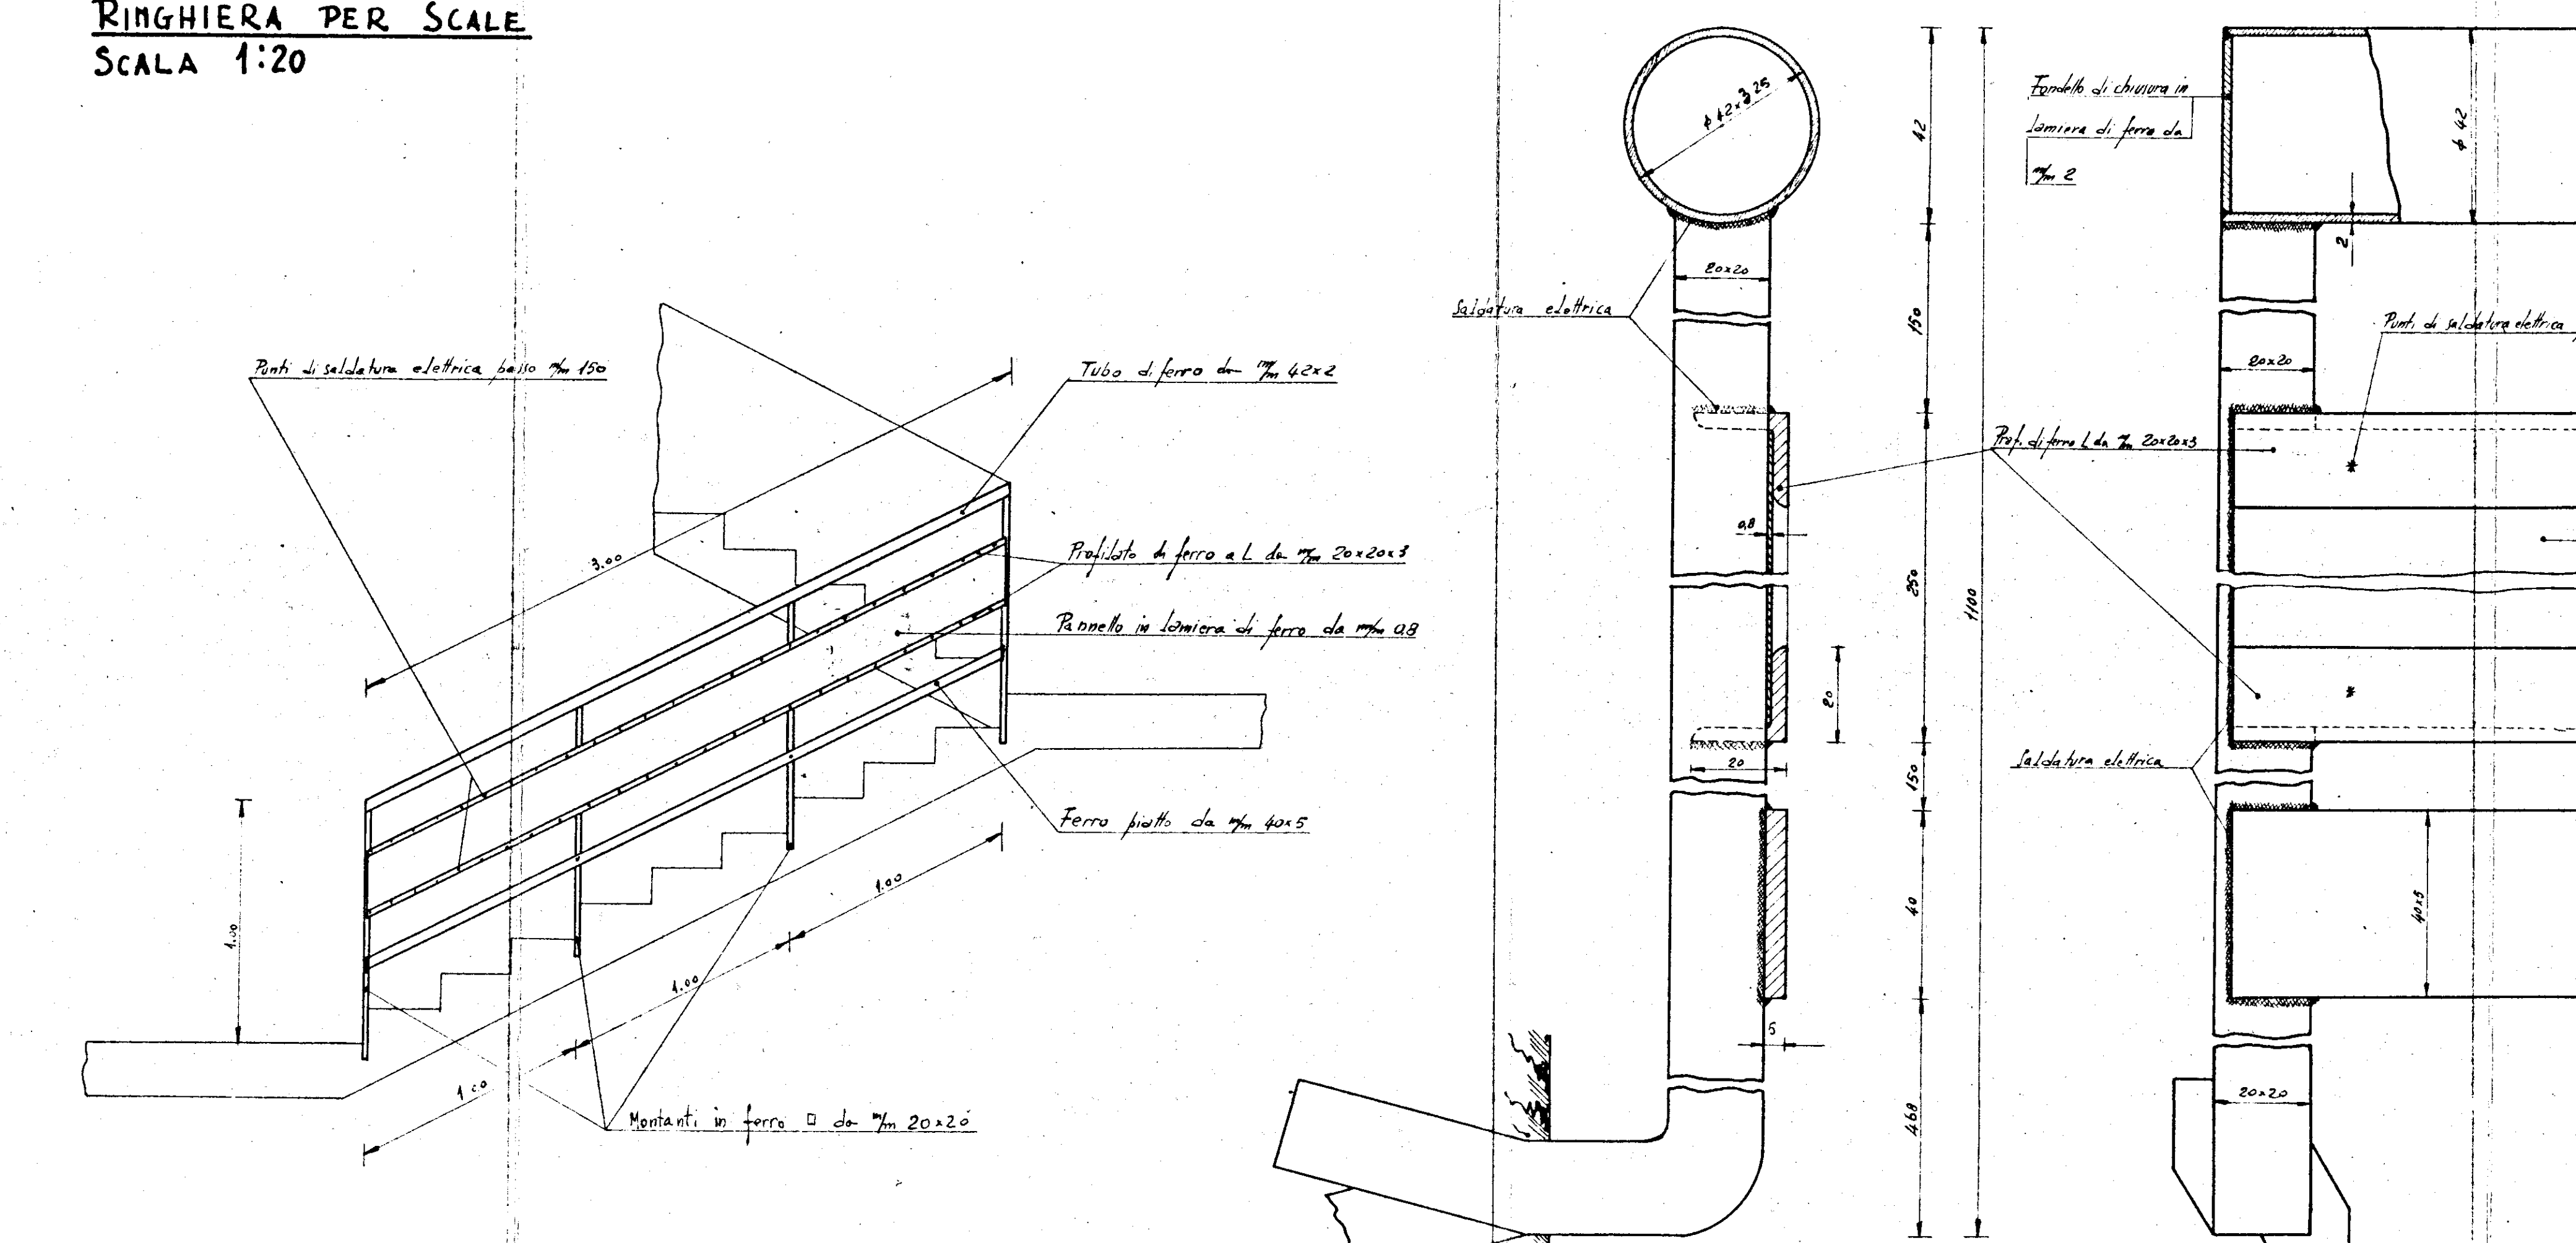

SEZ. BB
SCALA 1:1

