

Handwritten notes and signatures at the top left of the page.


Schema verticale

	V1	V	IV	III	II	I
P.terzo	1/2"	1/2"	1/2"	1/2"	1/2"	1/2"
P.2°	3/4"	3/4"	3/4"	3/4"	3/4"	3/4"
P.1°	1"	1"	1"	1"	1"	1"
P.terra	1 1/2"	1 1/2"	1 1/2"	1 1/2"	1 1/2"	1 1/2"


COIBENTAZIONE TUBI
Spessore coperle TEL 371

φ	Colonne	Rate orizzontali	Centrale termica
1/2"	20	—	—
3/4"	20	—	—
1"	20	—	—
1 1/4"	20	30	20
1 1/2"	20	30	—
2"	—	40	—
2 1/2"	—	40	20

17.80
10.80
3.40

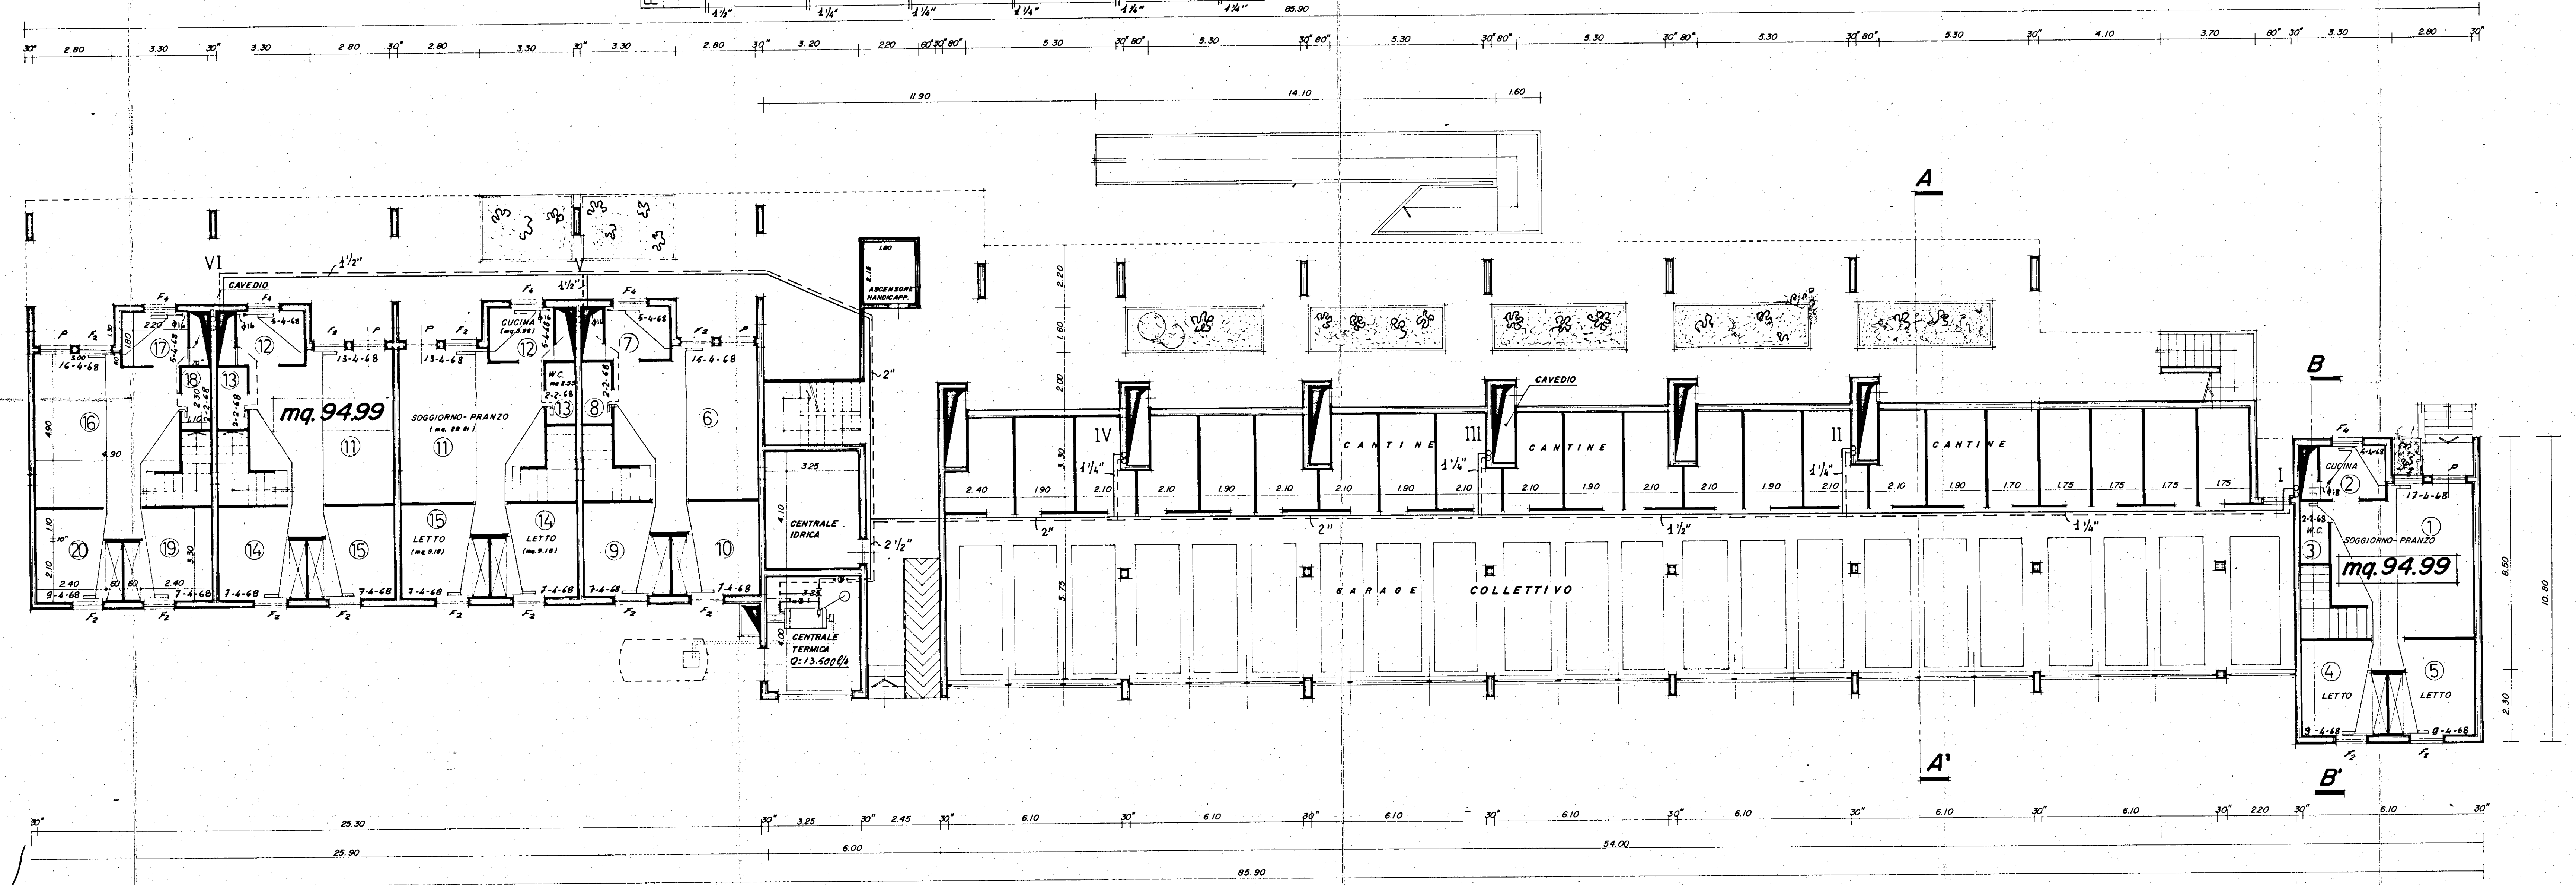

IMPRESA EDILE
STELLA ROLANDO
Engr. 13
Tel. 87448
Carlo Amadio

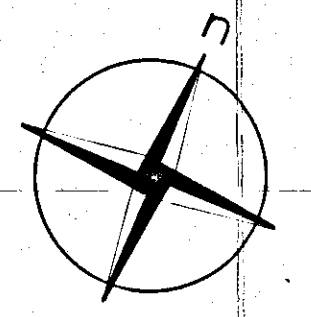

IMPIANTO DI RISCALDAMENTO	
Scala	I.A.C.P.
1:100	EDIFICIO RESIDENZIALE N.2
Data	Piano di zona 167 Comp. B
17-4-82	Rione Perrino CORPO B
Tavola	BRINDISI
1	PIANO TERRA