

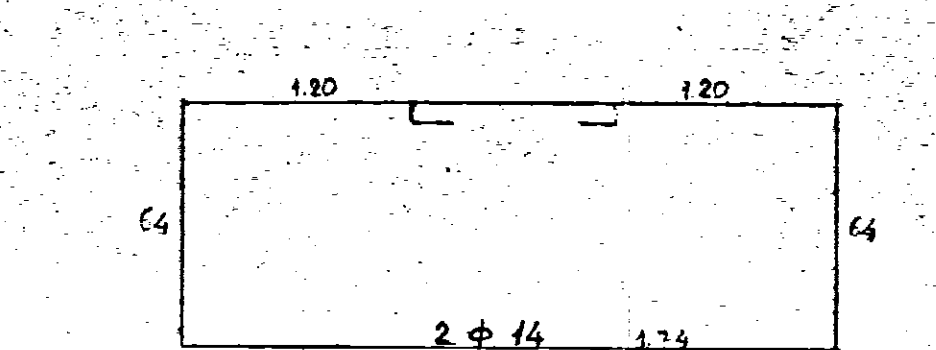
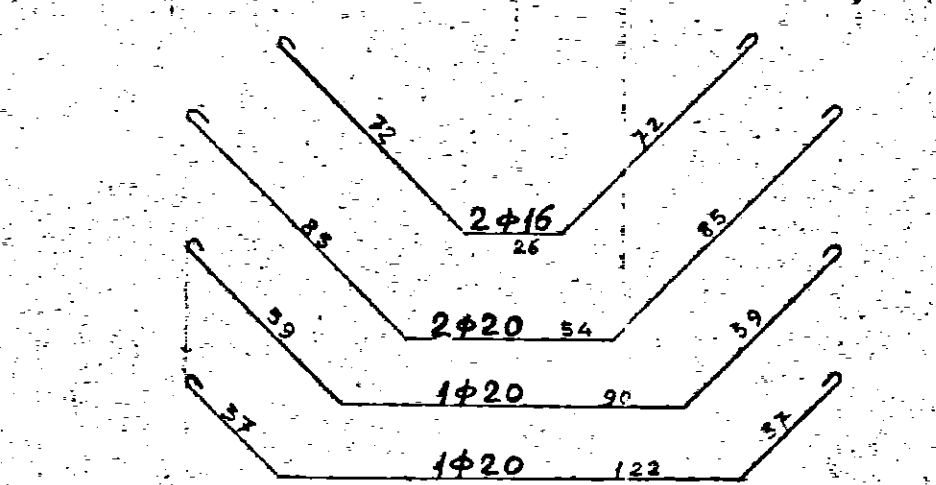
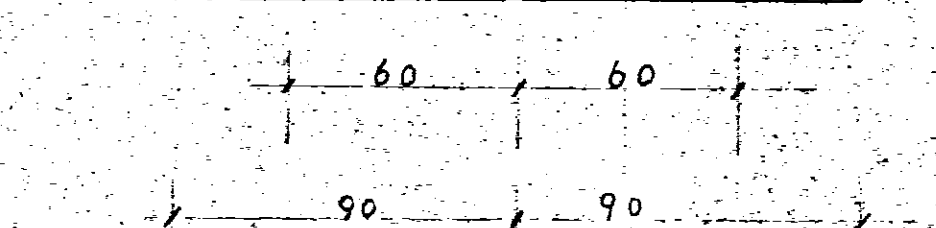
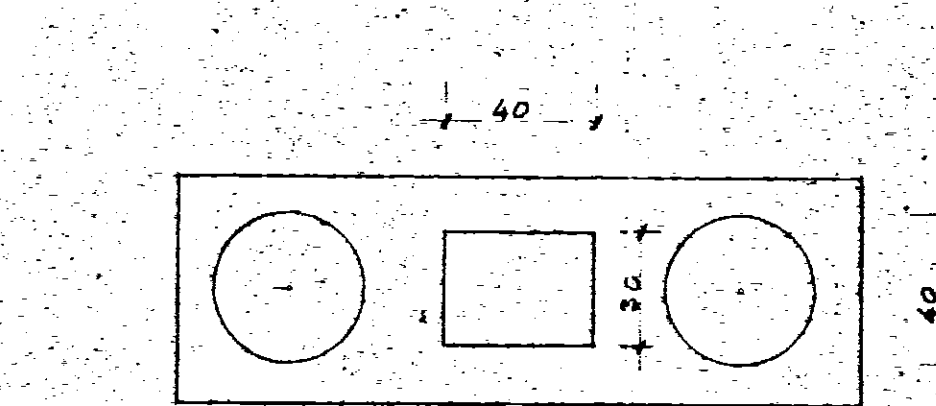
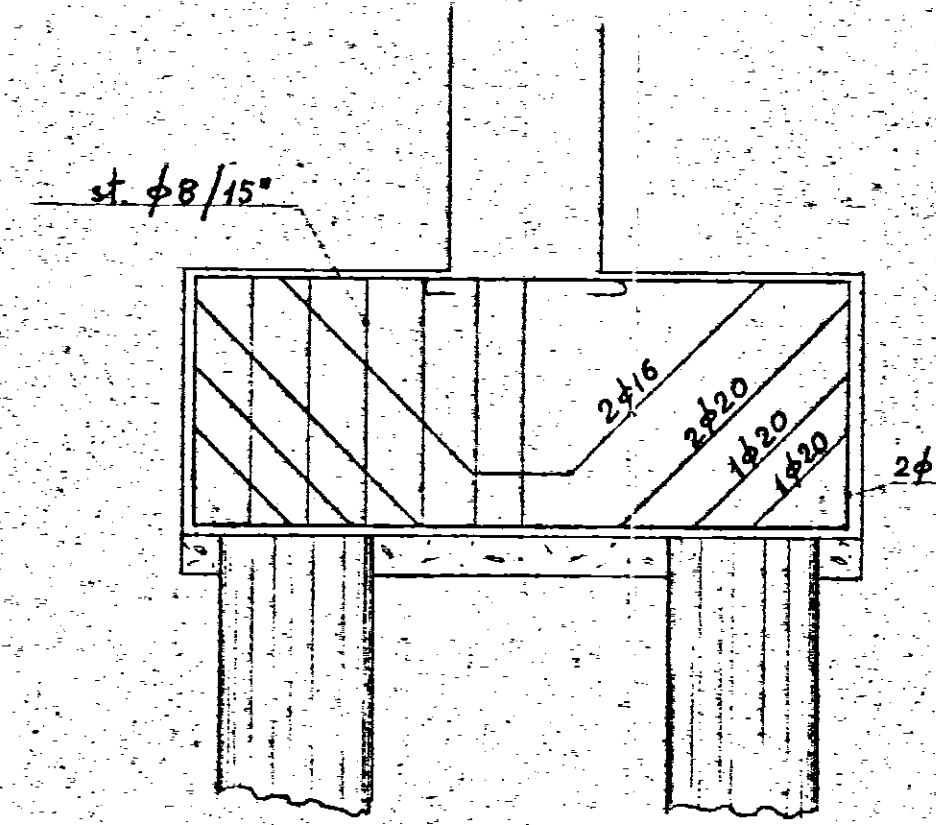
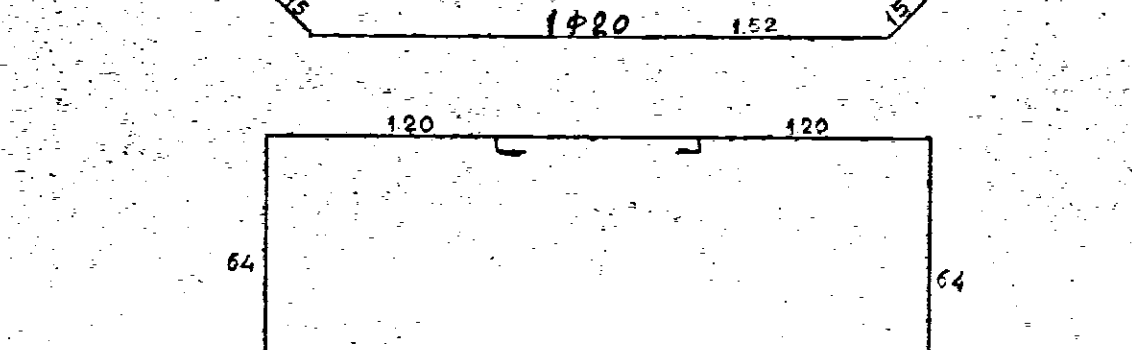
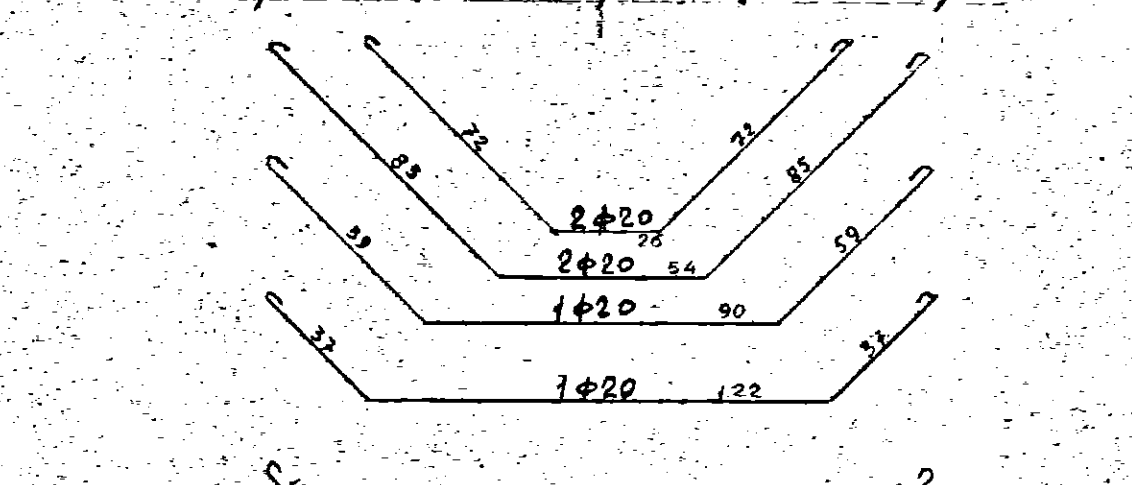
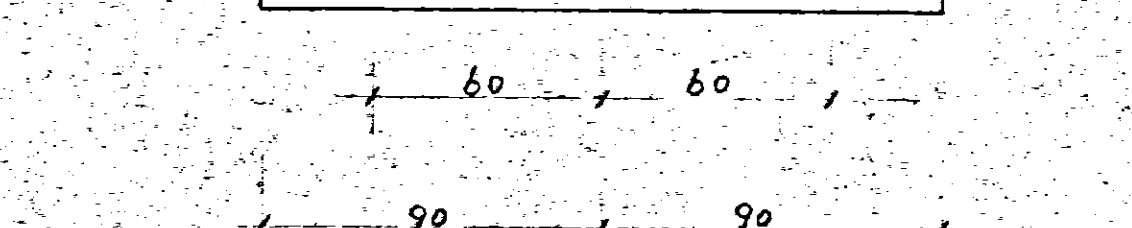








PLINTO N° 1=3=7=10=20=23=25

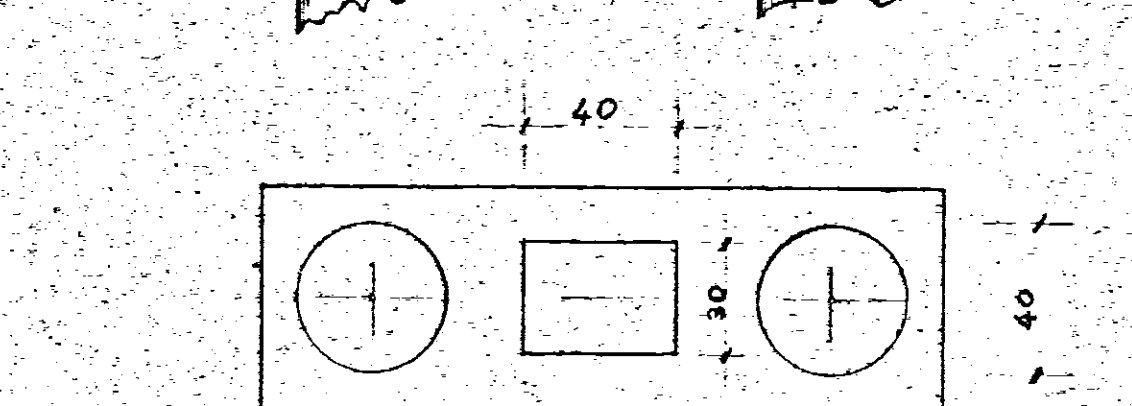


PLINTO N° 2=4=5=6=8=9=11=12=13=14=15=16=17=18=19=

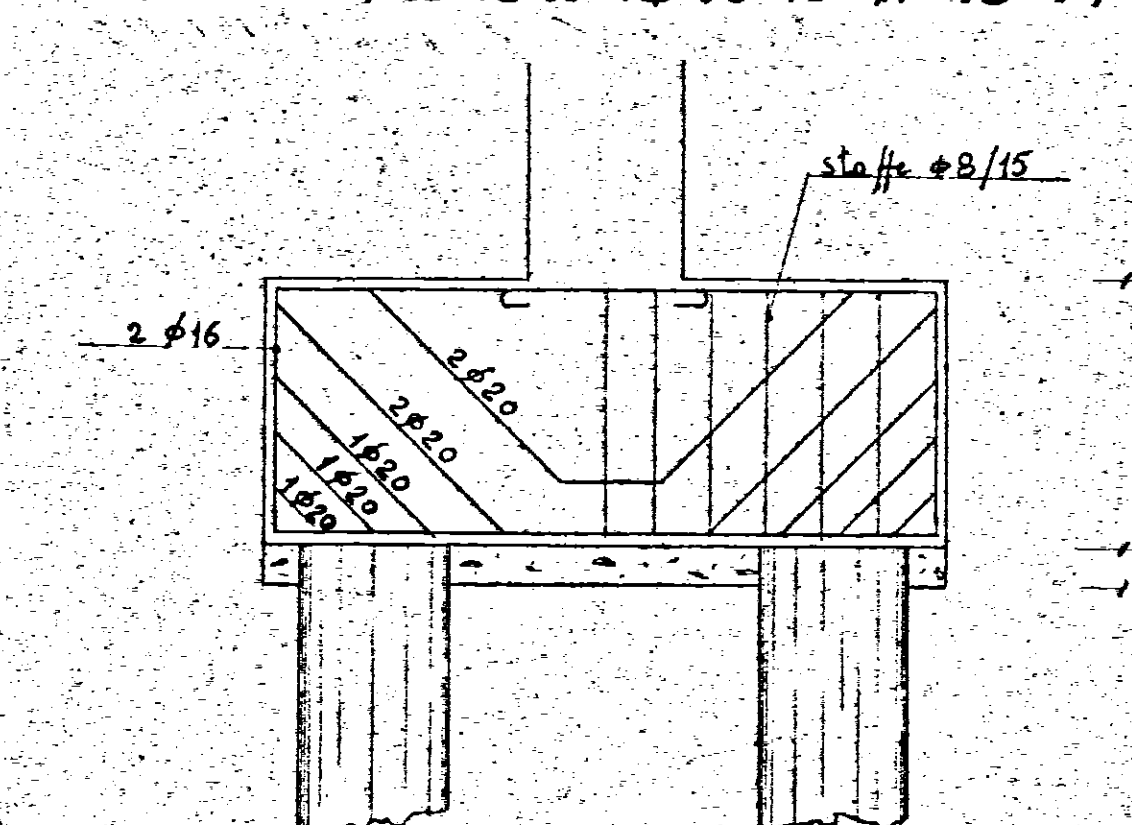



PLINTO N° 21=22=24=

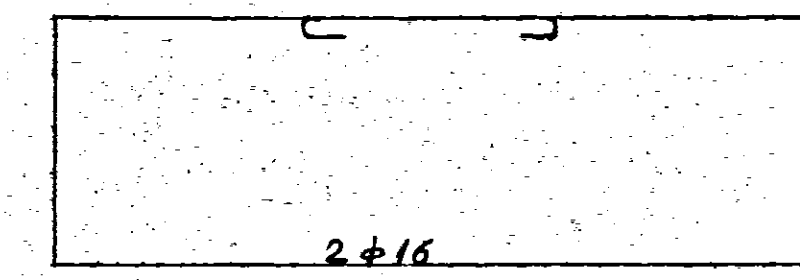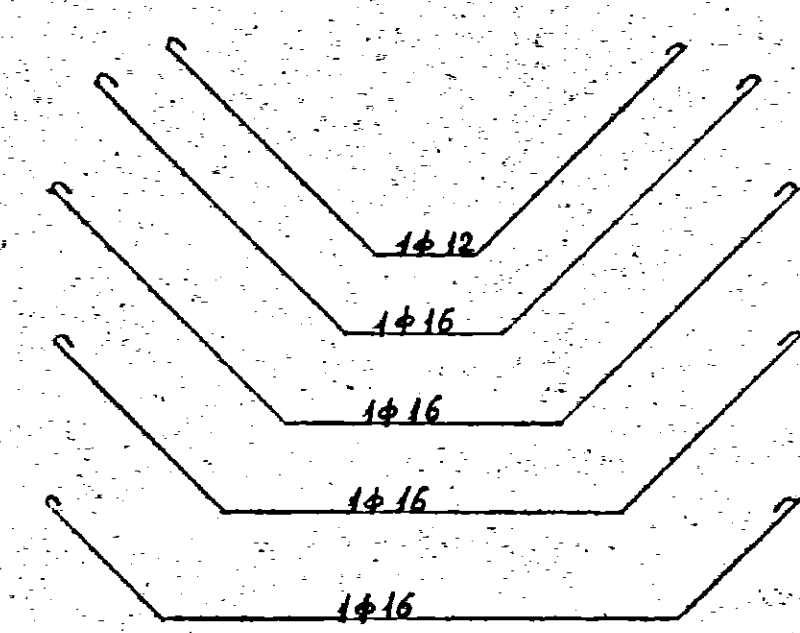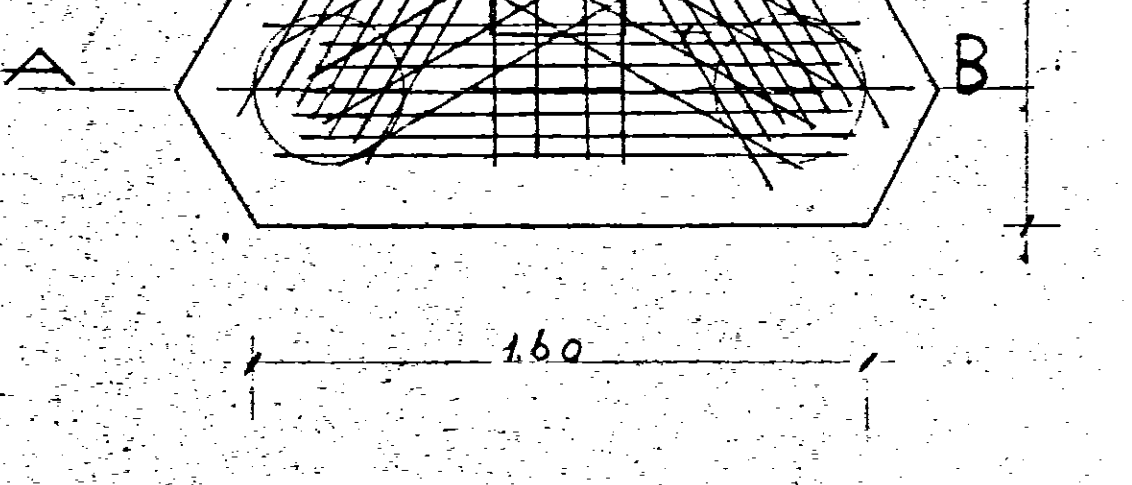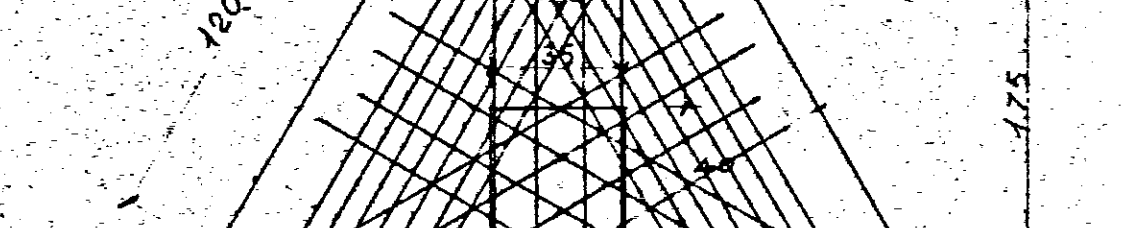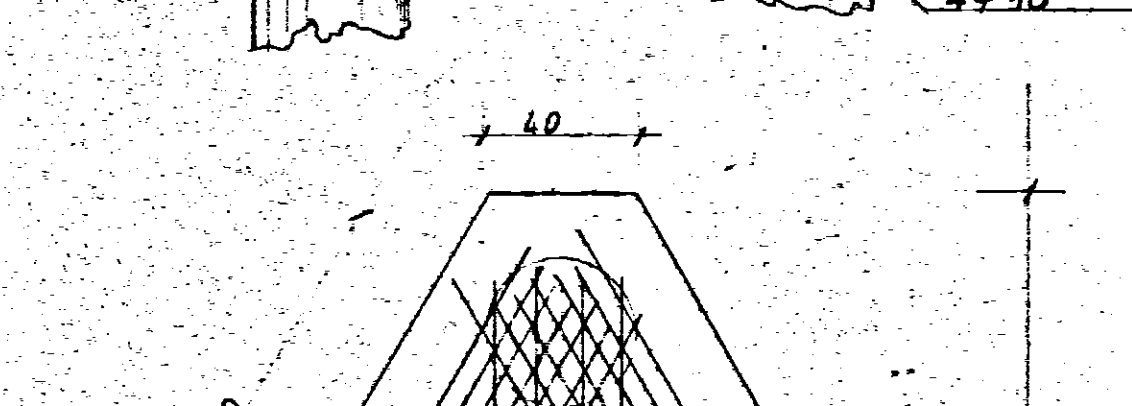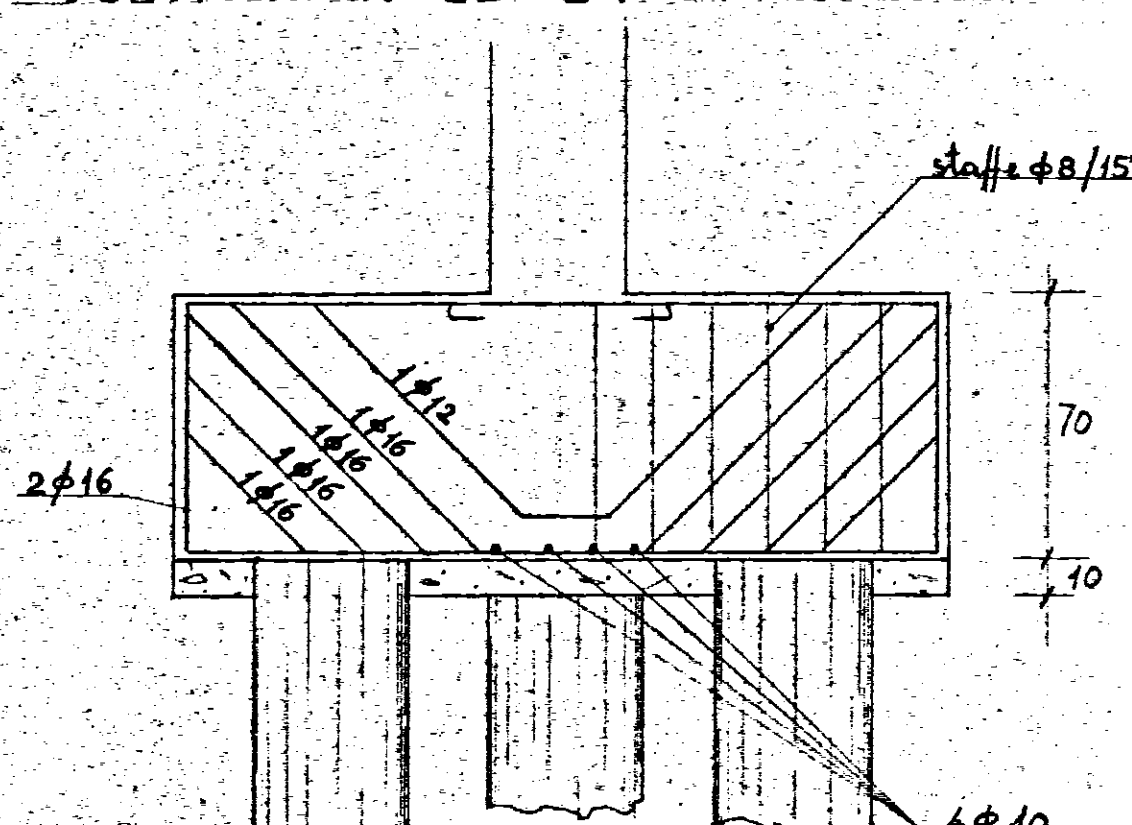


N.B.) QUESTA ARMATURA È DISPOSTA SECONDO LA CONGIUNGENTE GLI ASSI DEI PALI E SI RIPETE NEI TRE SENSI

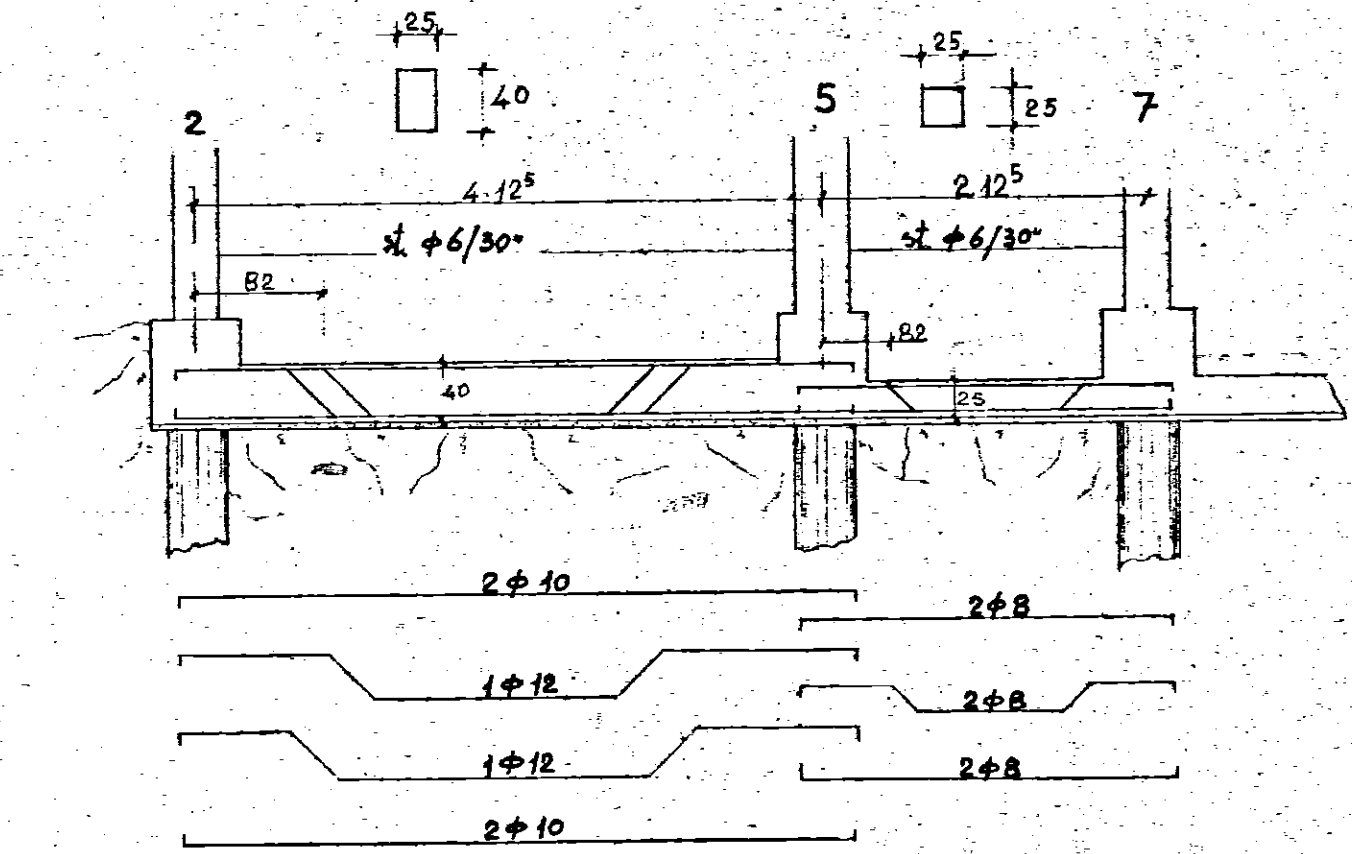


TRAVE (2-5) = (10-12) = (12-16) = (16-20) = (21-24) | TRAVE (5-7) = (7-10)

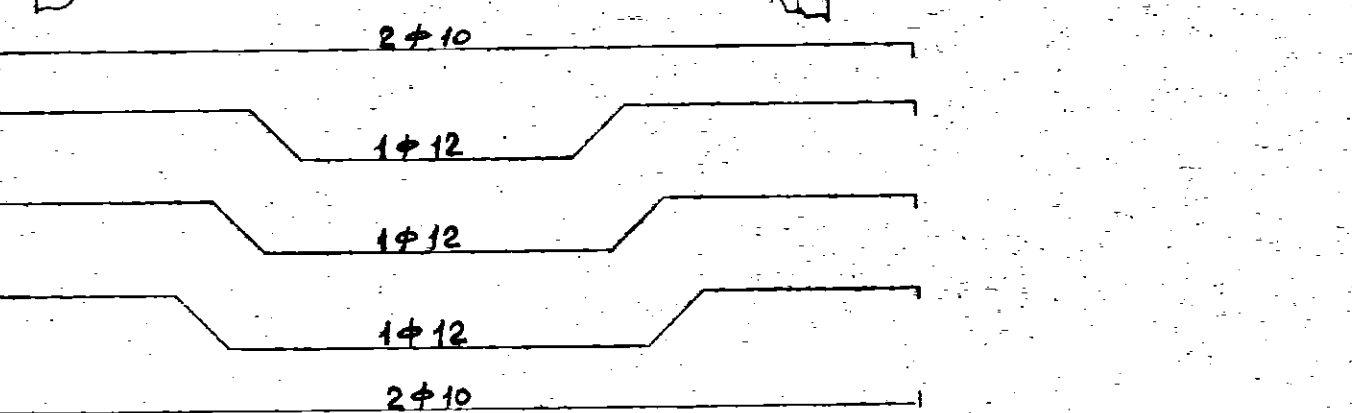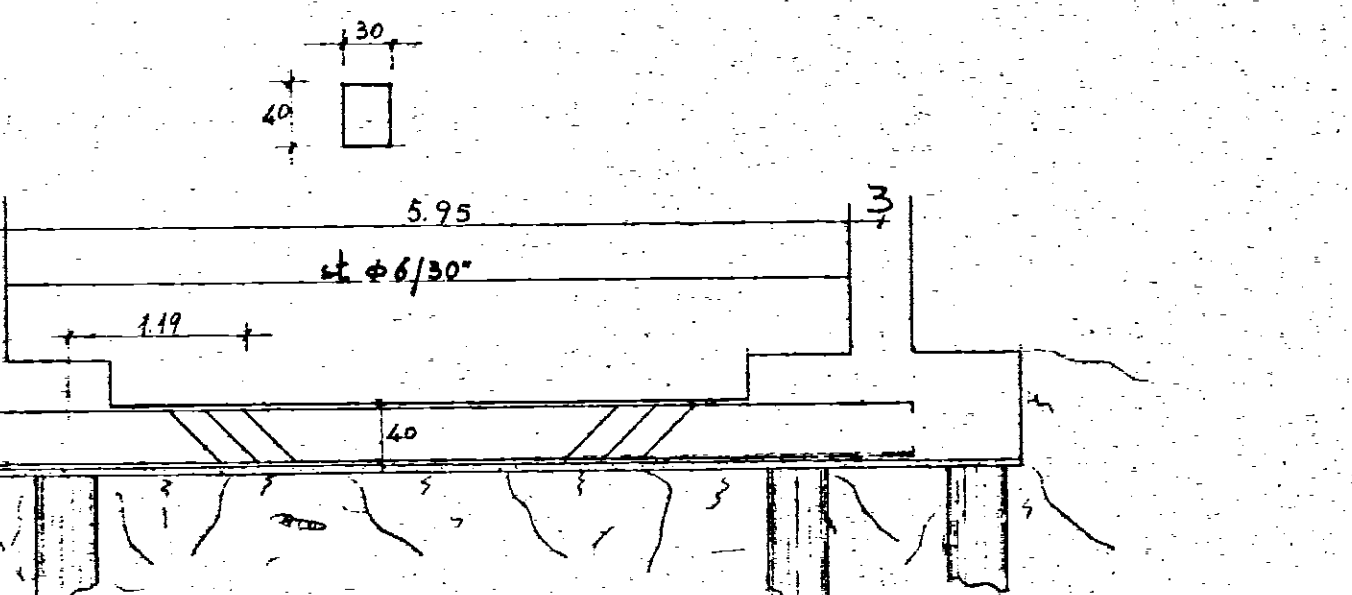


TRAVE (2-3) = (1-2) = (7-8) = (21-22) = (24-25)

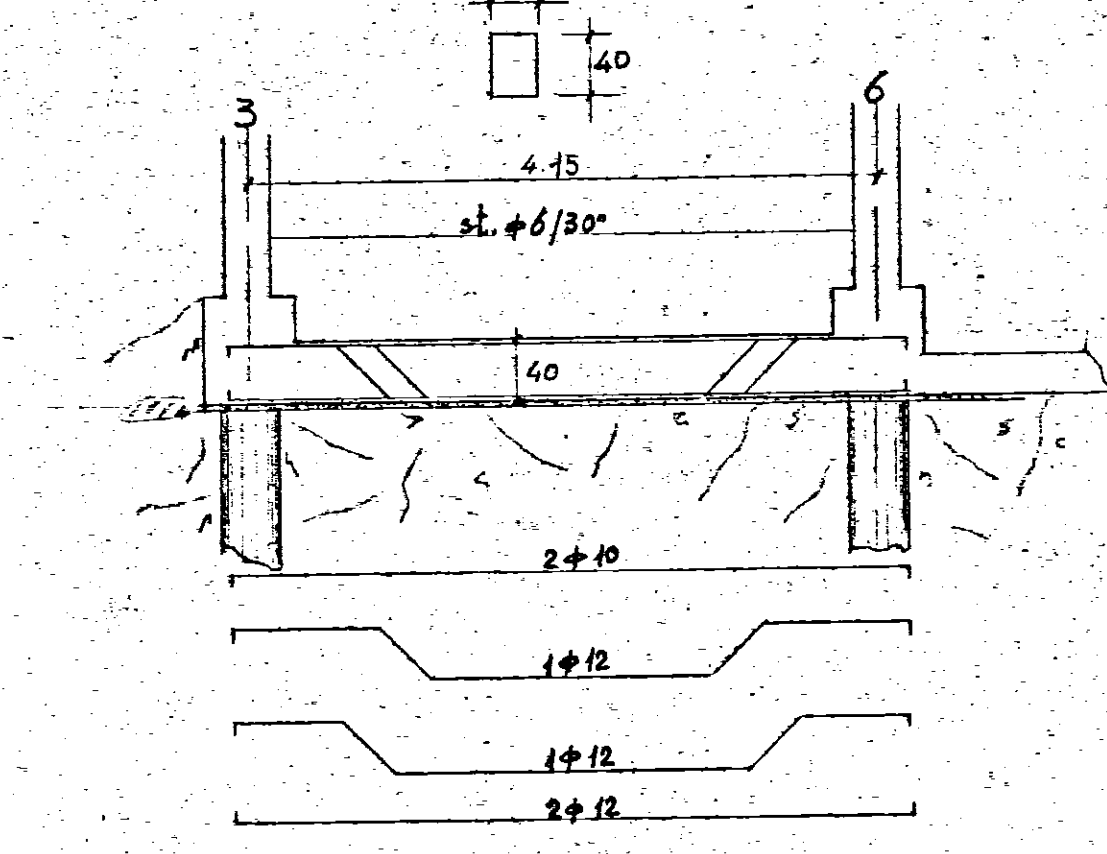


TRAVE (3-6) = (22-25)

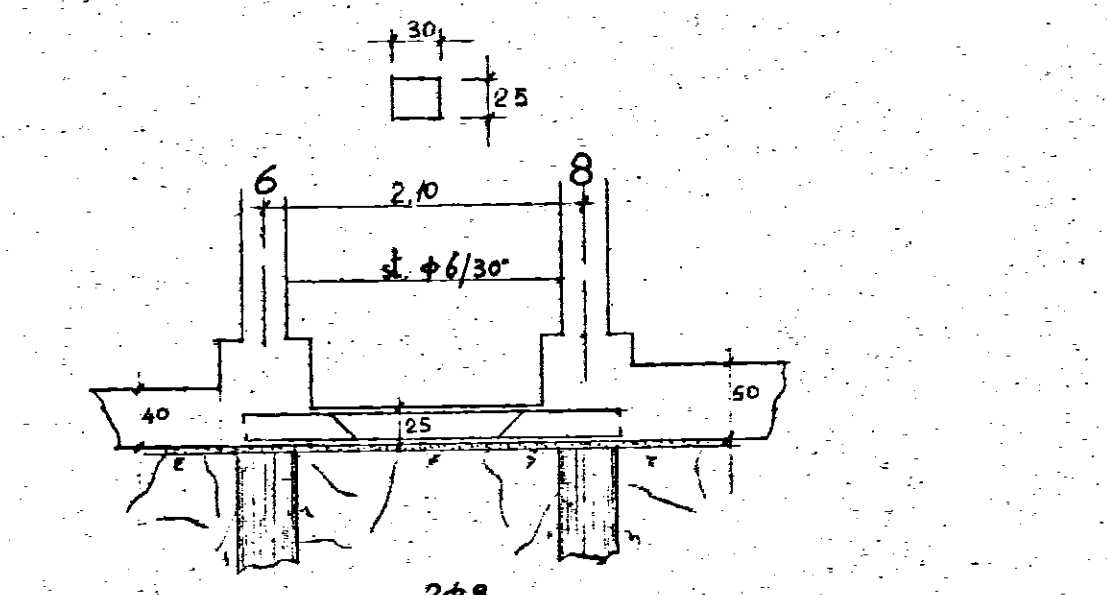


TRAVE (6-8)

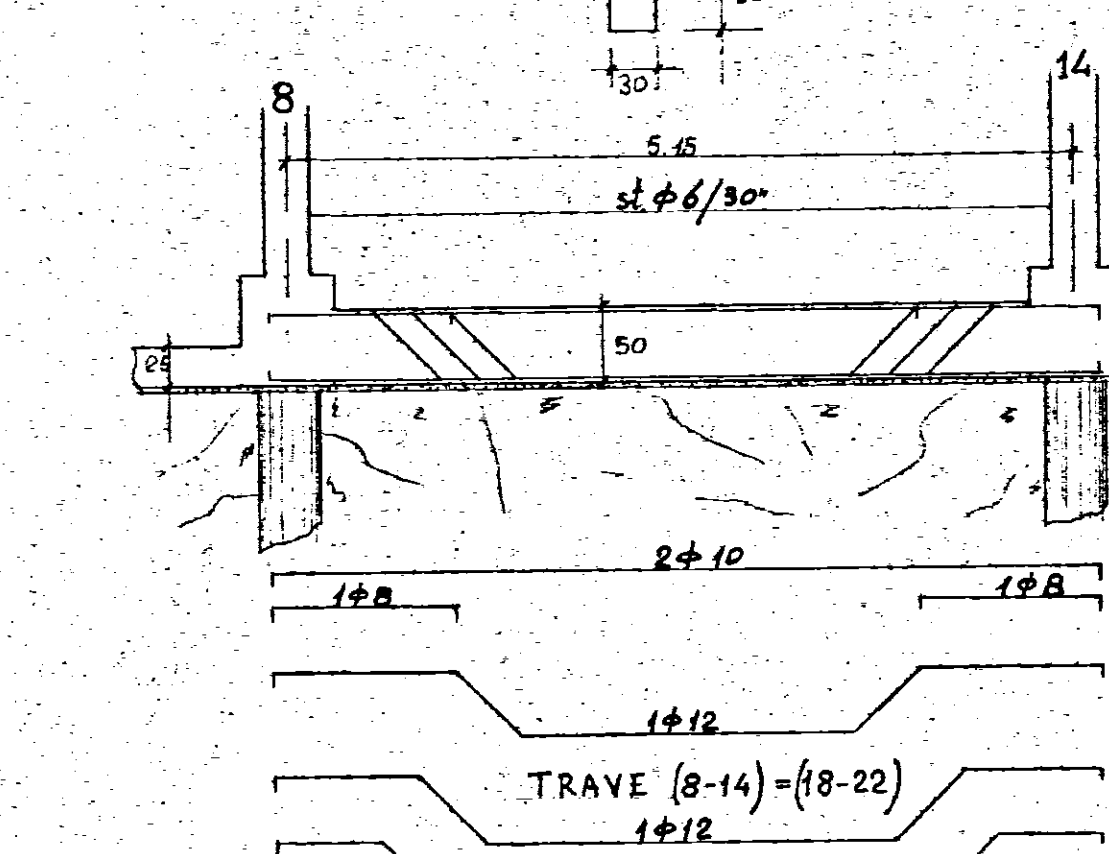


TRAVE (8-14) = (18-22)

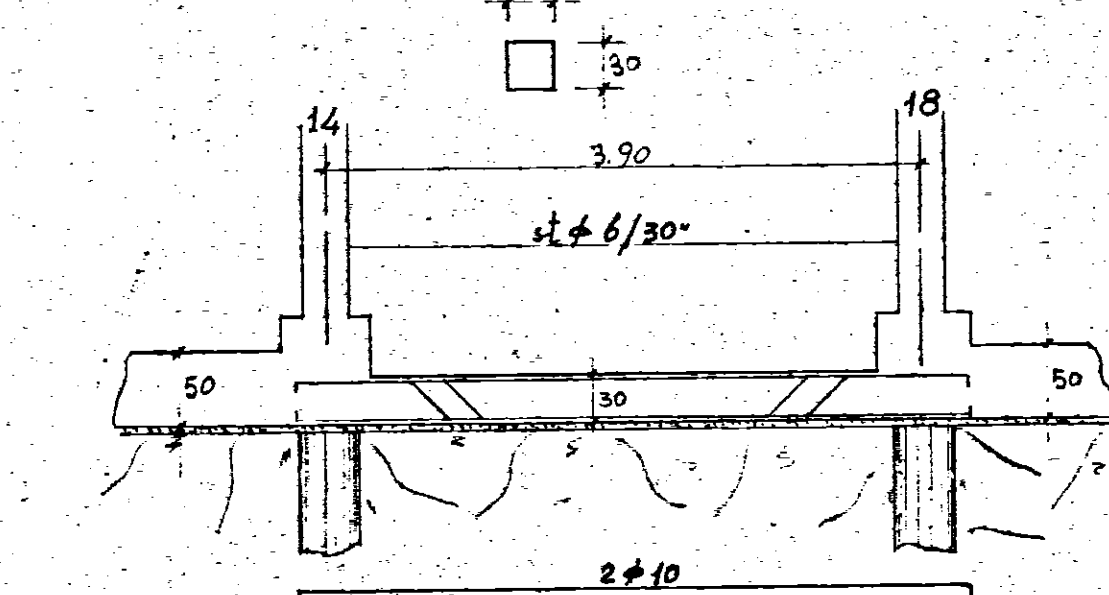

TRAVE (14-18)

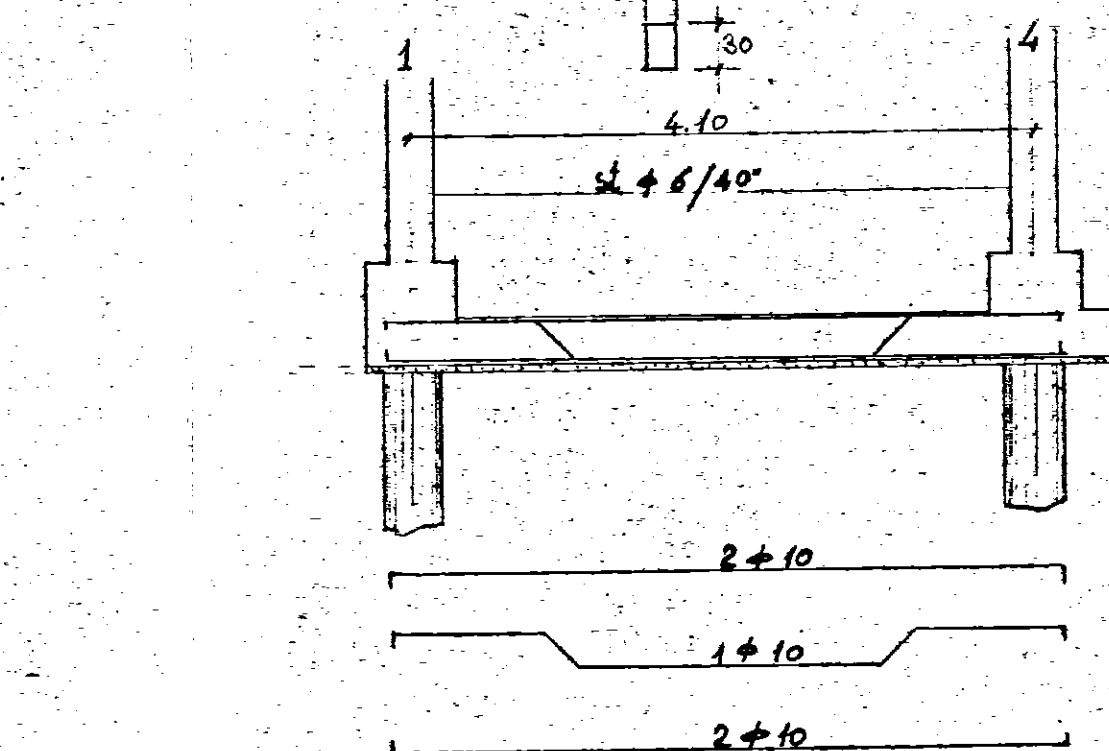

TRAVE (1-4) = (4-9) = (9-11) = (11-15) = (15-19) = (19-23) = (4-5) = (9-10) = (11-12) = (15-16) = (19-20) = (23-24)

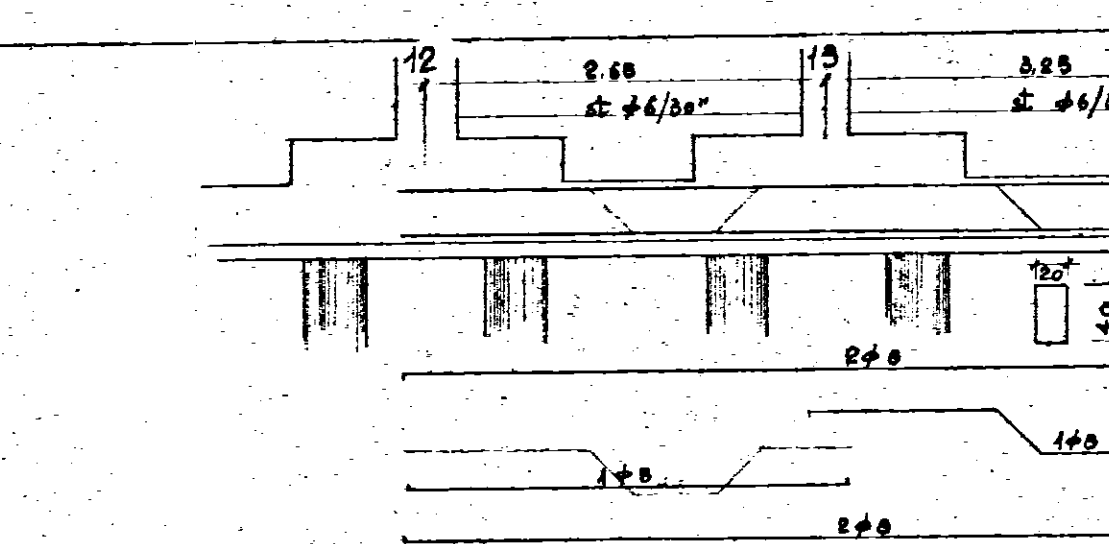

TRAVE (12-13-14) = (16-17-18)

PIANO INCREMENTO OCCUPAZIONE OPERAIA Gestione INA-Casa P.A. Art. 8 - L. 26-11-1953 n. 1148	TAV. N. 2.
COOPERATIVA NUOVA BRINDISI PALA	
PLINTI E TRAVI DI FONDAZIONE SCALA 1:50	
PROGETTISTI: PER. I. CEM. ARM. ING. F. CICI RILLO	