

BRINDISI - LOTTO C - Cant. 892 - Via Lombardia


NOIA 6      SEMERARO 5

LOBITO n° 4

VENOSA n° 3

RAGUSA 2

TARASELLI 1

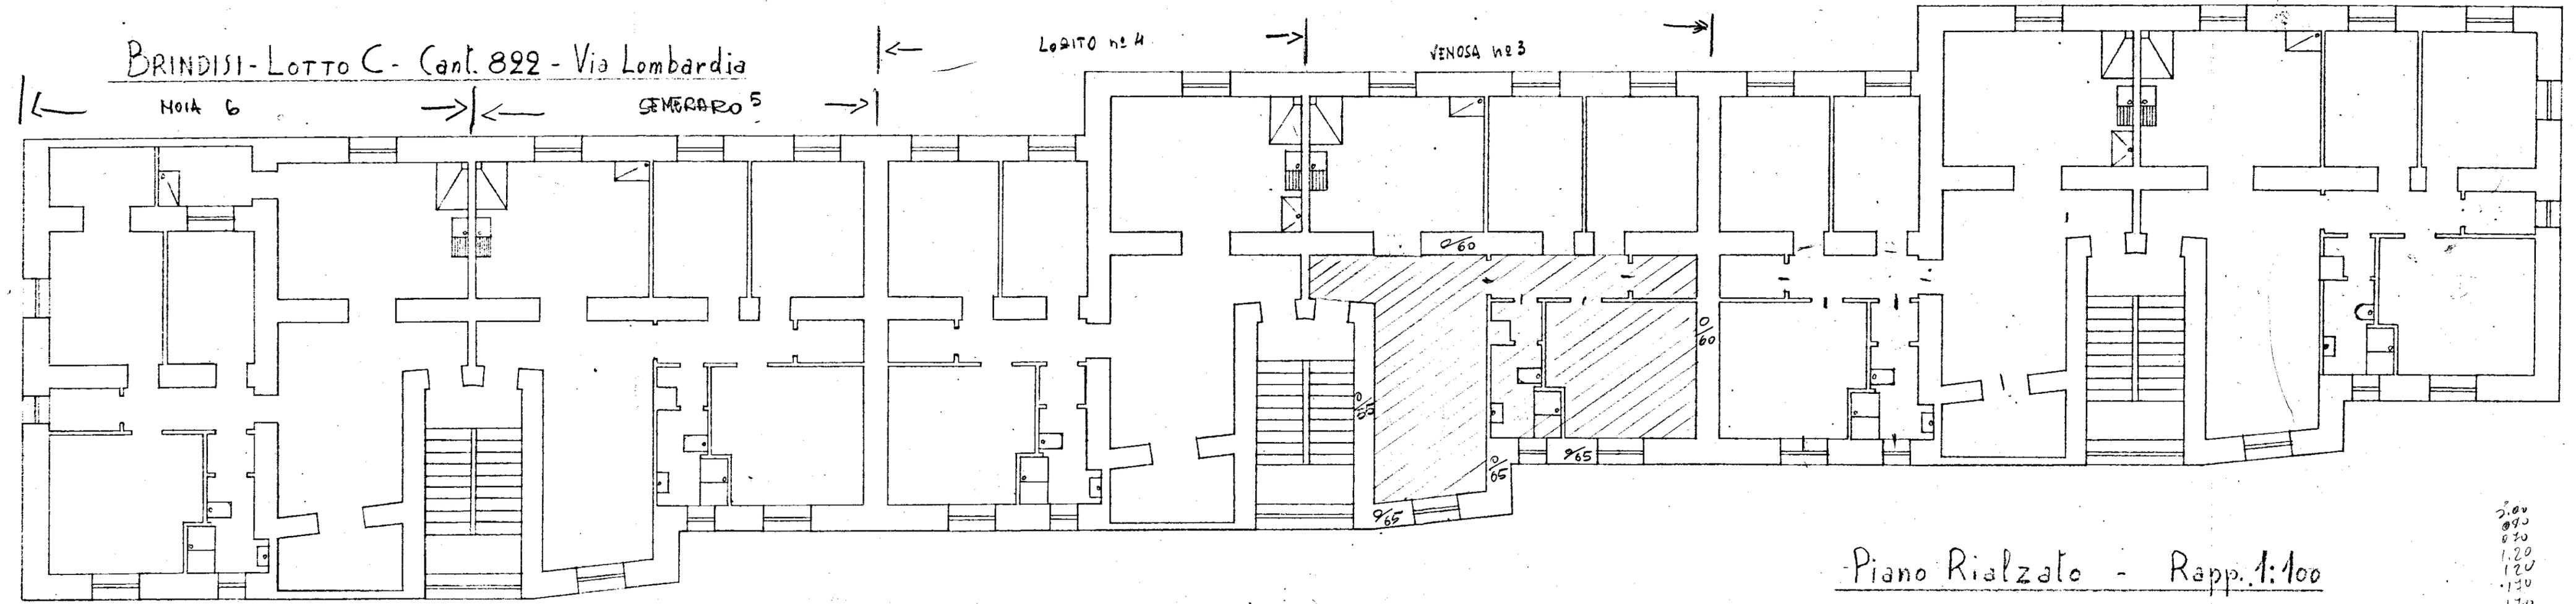

Piano Rialzato - Rapp. 1:100

2.60  
 2.50  
 1.20  
 1.10  
 1.70  
 1.60  
 1.60

