


CASE PER CONTADINI IN CAROVIGLIO - ES. 1965

DAL C - PIANA FONDATARE

Obs. ~~franco~~ divisione e zoccolo

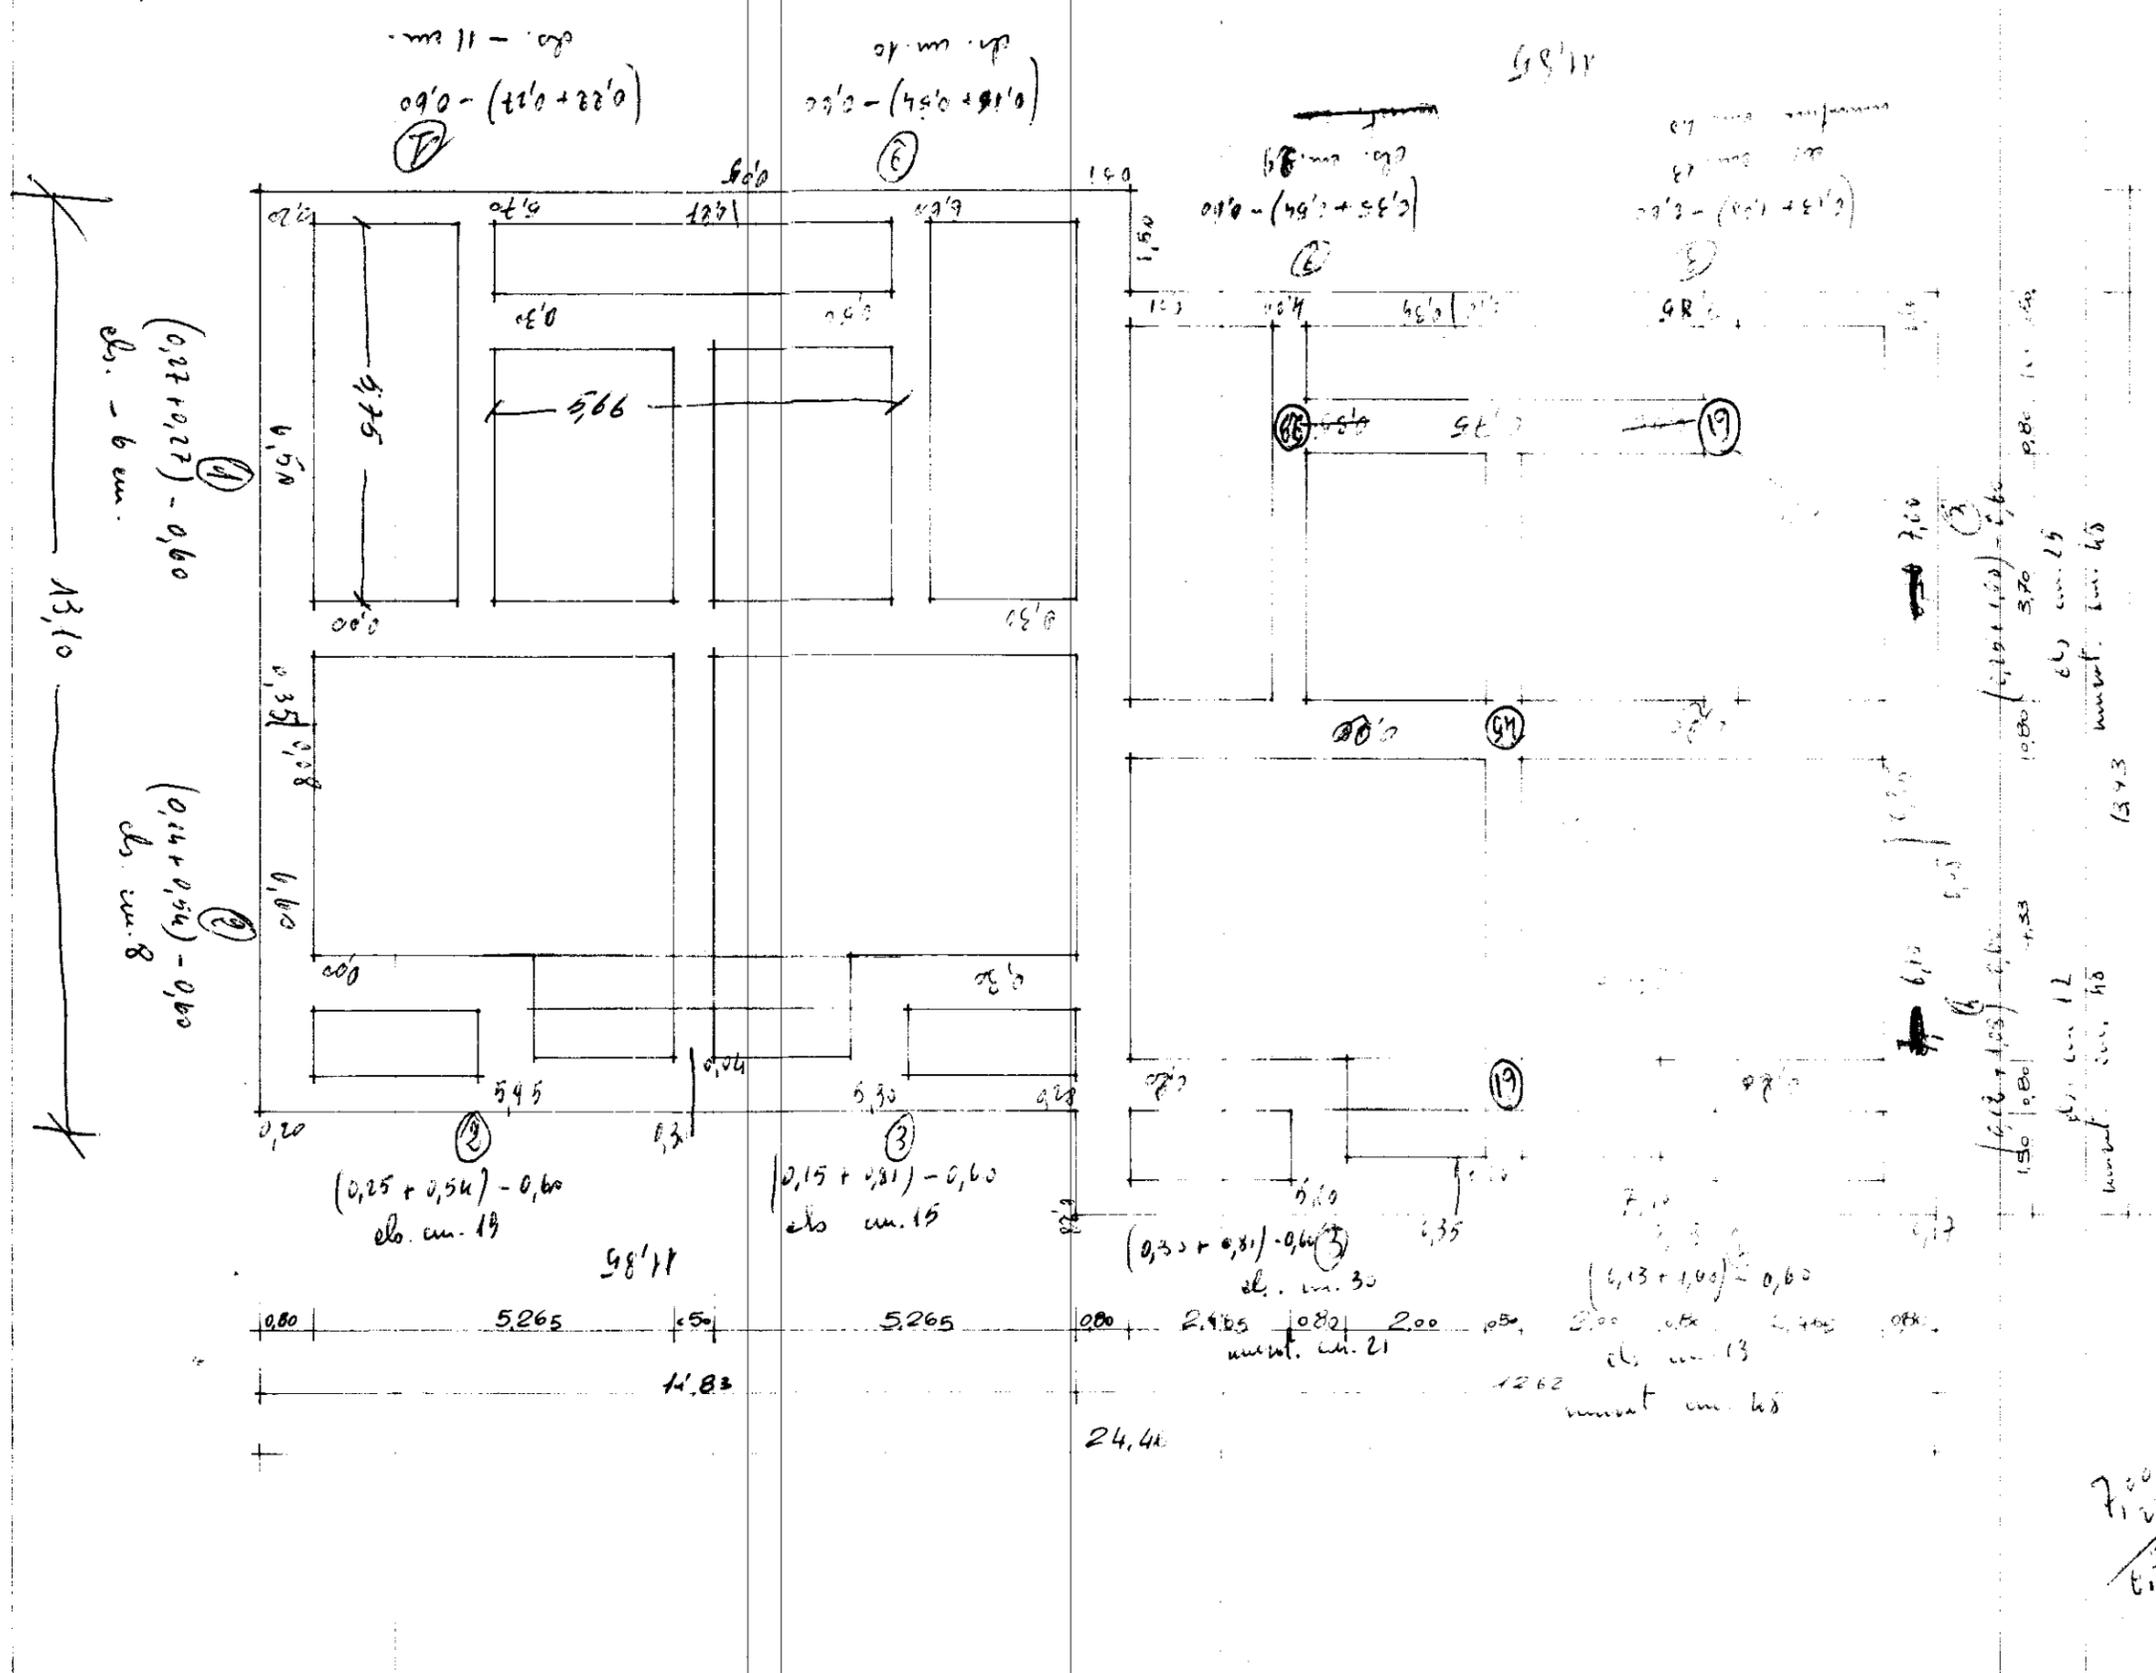

$(0,22 + 0,27) - 0,60$
 el. - 11 cm.

$(0,27 + 0,27) - 0,60$
 el. - 6 cm.

$(0,14 + 0,54) - 0,60$
 el. cm. 8

$(0,25 + 0,54) - 0,60$
 el. cm. 19

$(0,15 + 0,81) - 0,60$
 el. cm. 15

$(0,35 + 0,81) - 0,60$
 el. cm. 30

$(4,13 + 1,00) - 0,60$
 el. cm. 13

$(4,13 + 1,00) - 0,60$
 el. cm. 15
 el. cm. 17
 el. cm. 15

$\frac{7,00}{6,70}$

$\frac{6,90}{6,20}$

13,10

98'11

11,83

24,41

98'11

13,73