


COSTRUZIONE DI CASE POPOLARI
IN FASANO (LEGGE 4-11-1963 N° 1460)

12° LOTTO (PALAZZINA PICCOLA)

PIANTA FONDAZIONE

SCALA 1:100

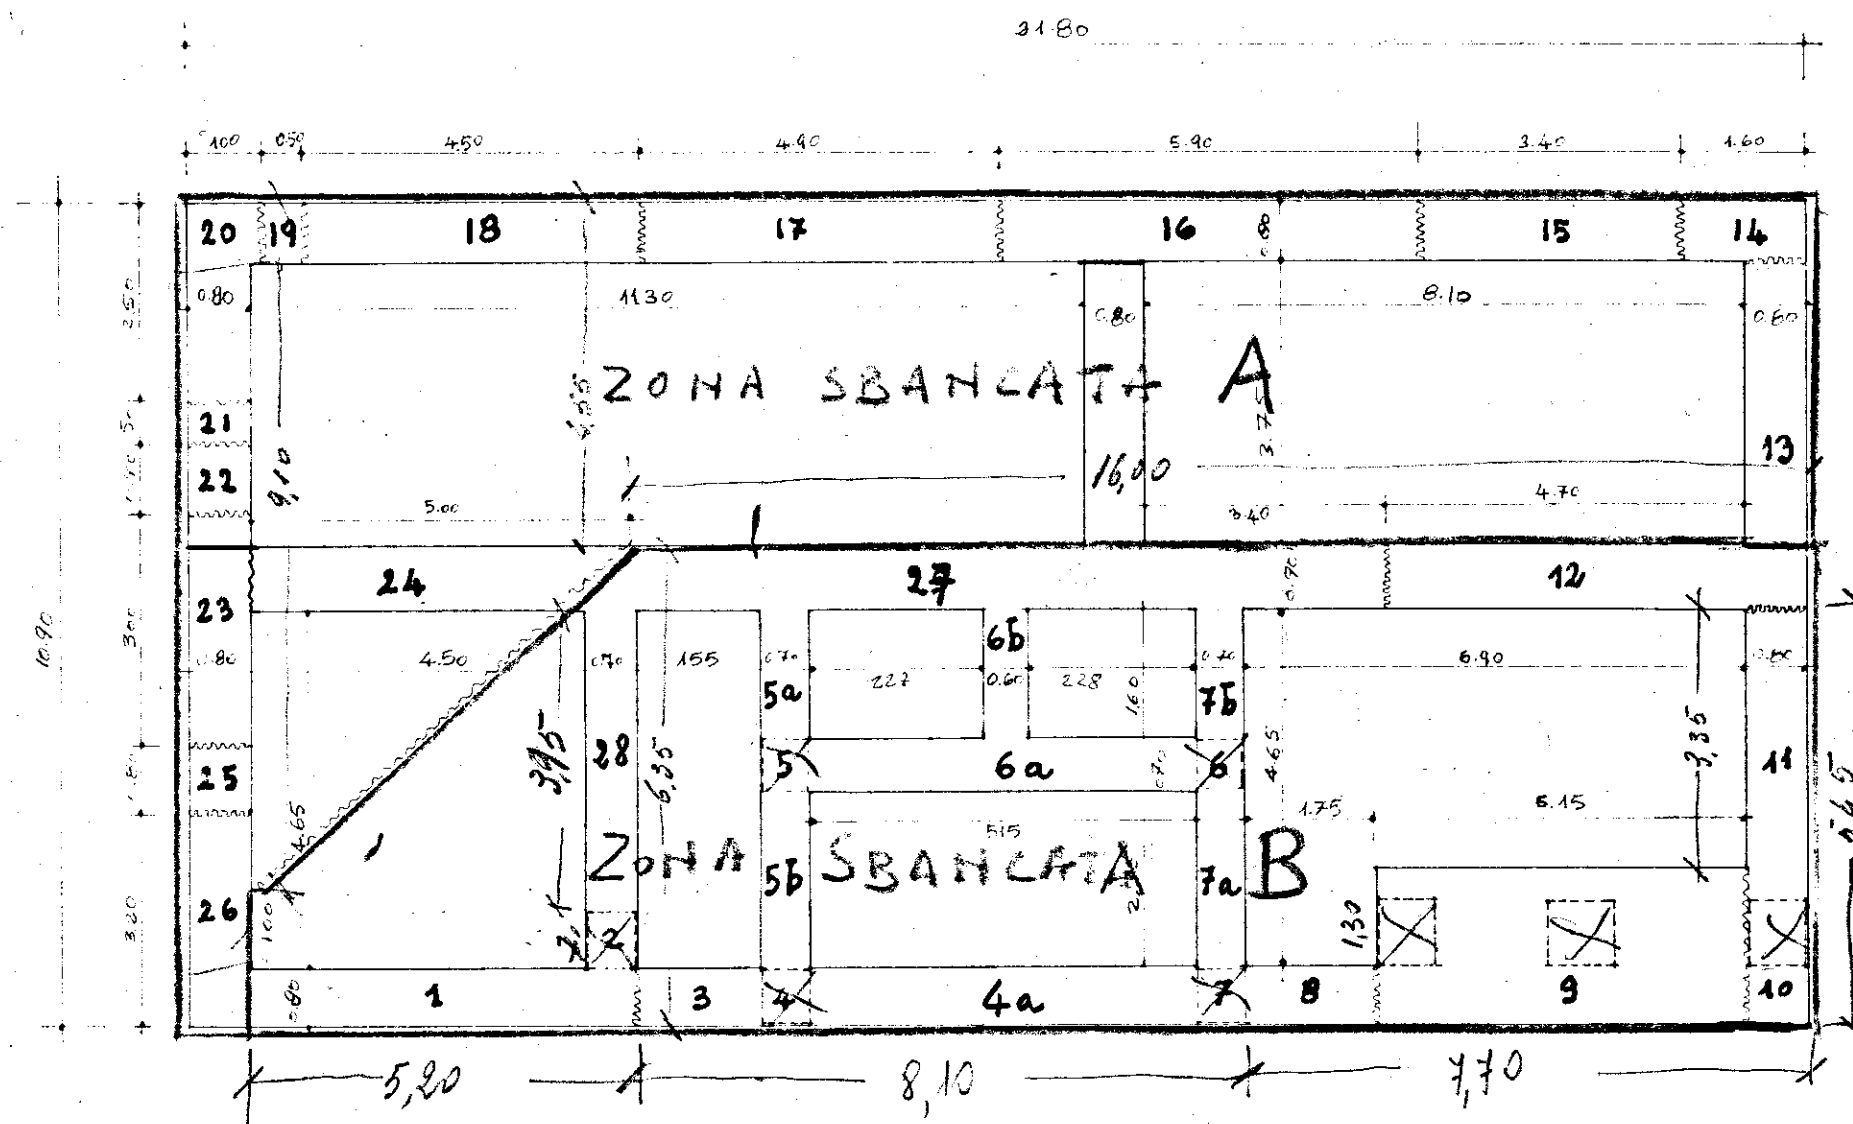

— Salti del els. in chiaz.

$$\begin{array}{r} 21.80 \\ 1.60 \\ \hline 20.20 \end{array}$$

$$\begin{array}{r} 12.90 \\ 1.60 \\ \hline 11.30 \end{array}$$

$$\begin{array}{r} 21.80 \\ 5.50 \\ \hline 16.30 \end{array}$$

$$\begin{array}{r} 4.65 \\ 1.60 \\ \hline 3.05 \end{array}$$

$$\begin{array}{r} 4.65 \\ 3.35 \\ \hline 1.30 \end{array}$$

$$\begin{array}{r} 3.35 \\ 2.10 \\ \hline 5.45 \\ 4.55 \\ \hline 1.00 \end{array}$$