

CASE POPOLARI IN BRINDISI - C.E.P.

LOTTO 13° - PAL. Tipo Z - *pianta*

SCALA 1:100


h int. max

3.02

ELEM. a 9 campate

ELEM. a 9 campate

ELEM. a 5 campate

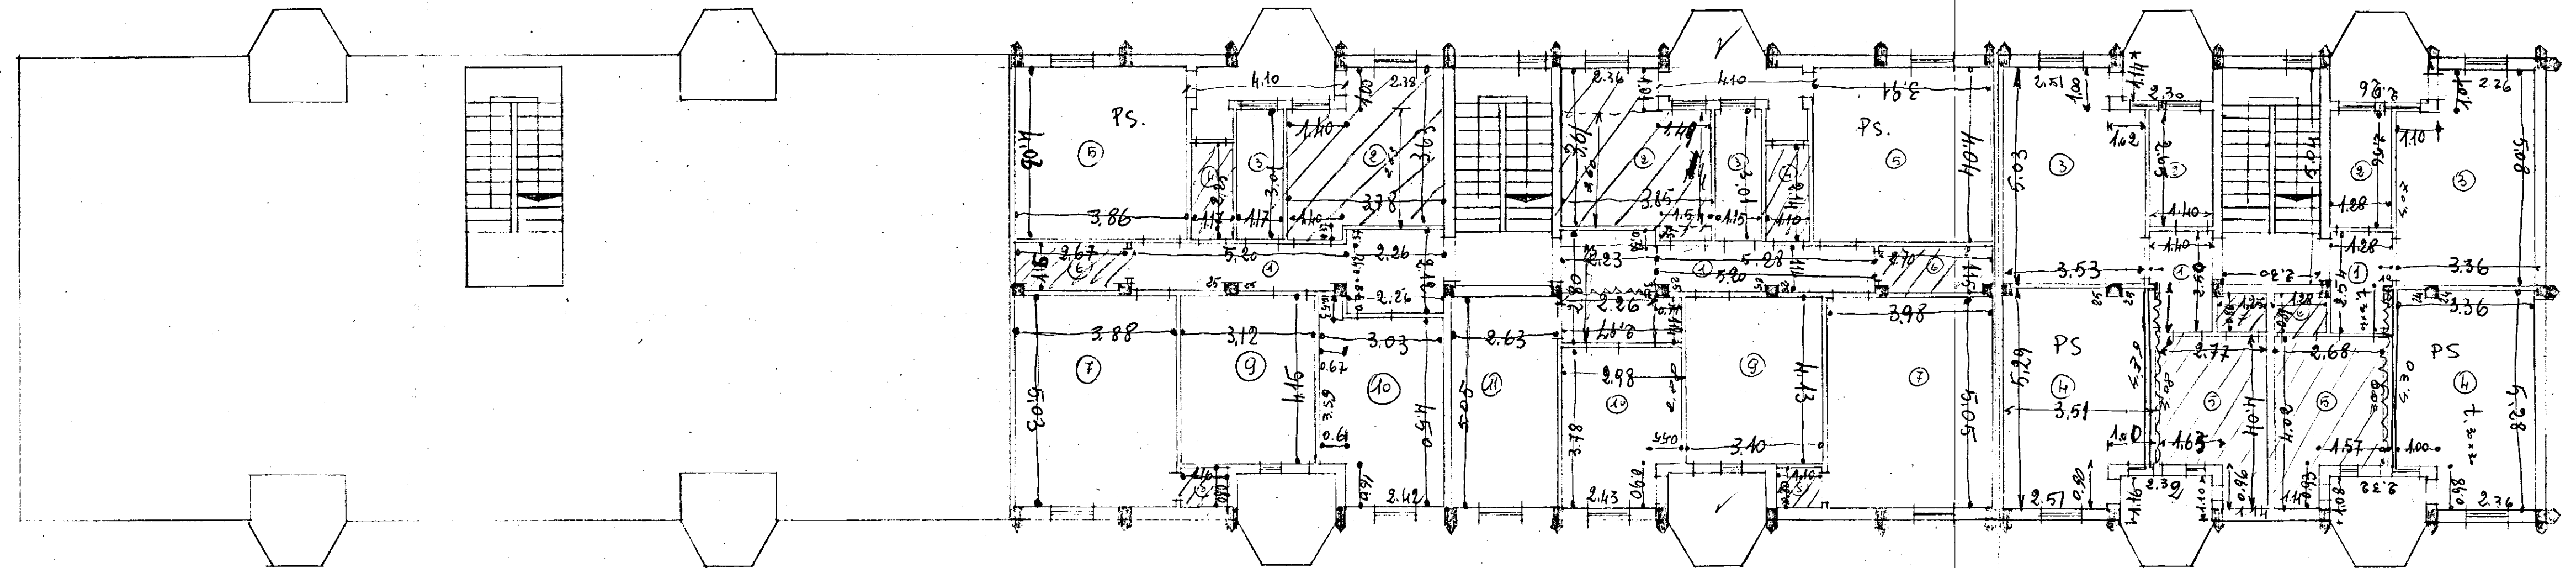

2.69

$$\begin{array}{r} 2.63 \\ 0.37 \\ \hline 4.00 \end{array}$$

$$\begin{array}{r} 2.61 \\ 0.37 \\ \hline 3.98 \end{array}$$

$$\begin{array}{r} 4.50 \\ 0.53 \\ \hline 5.03 \end{array}$$

2.67

hatched box = membrane corner

$$\begin{array}{r} 4.02 \\ 0.93 \\ \hline 3.09 \end{array}$$

$$\begin{array}{r} 2.62 \\ 1.57 \\ \hline 1.11 \end{array}$$

metri tipo con 20 verande

$$\begin{array}{r} 2.75 \\ 2.69 \\ 2.72 \\ \hline 2.77 \\ 4 \end{array} = 0.94$$