
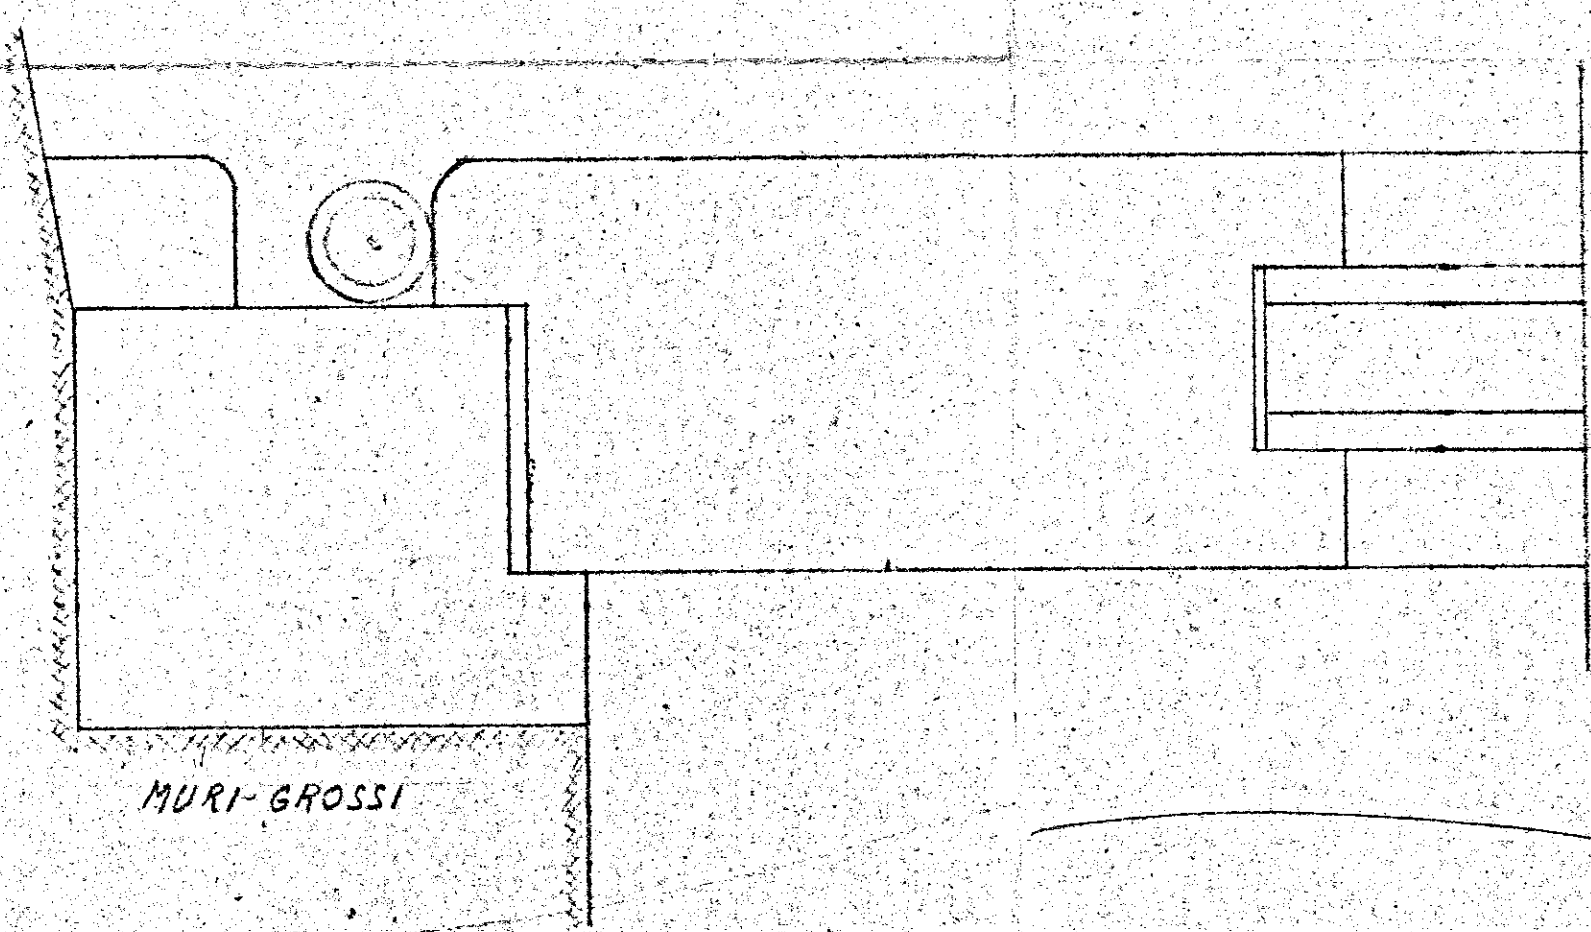


I° L. 115
Volante

INGRESSI APPARTAMENTI

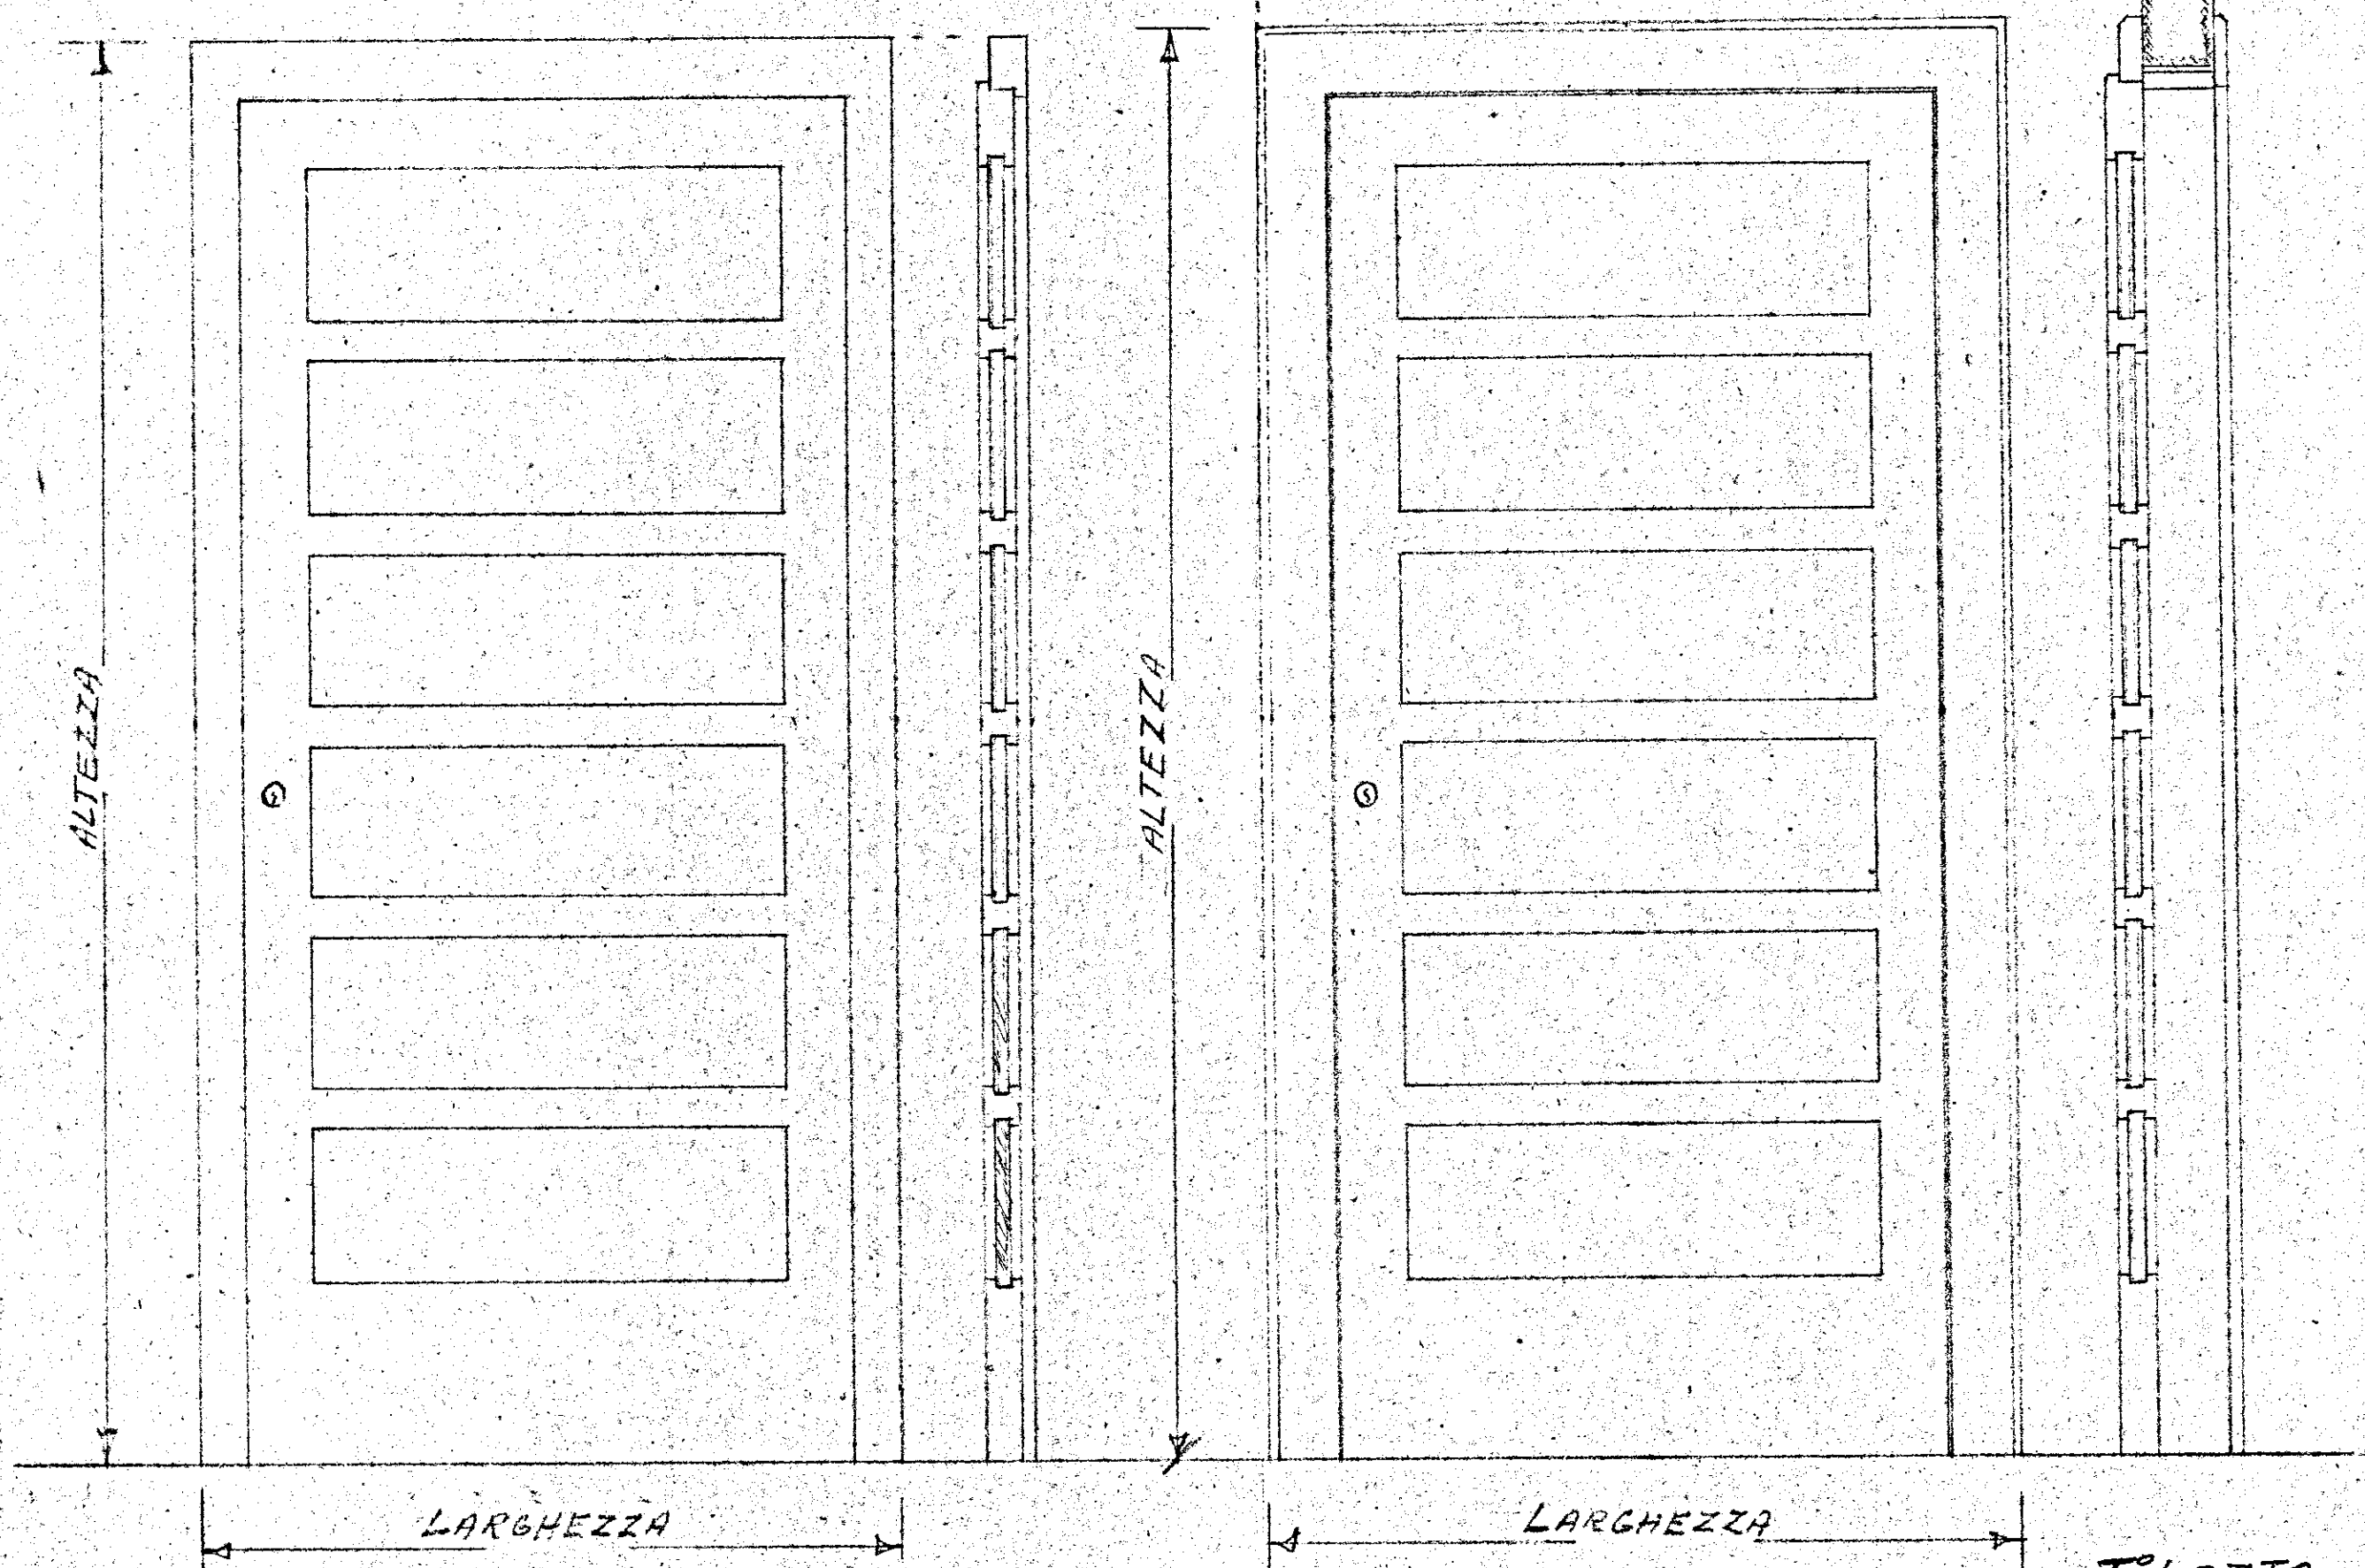

I° LOTTO

Tipo	N°	MISURA	
		LARGHEZZA	ALTEZZA
C	18	1.06	2.08
C	9	1.04	2.13
V ²	2	1.06	2.15
TERRAZZE	3	1.06	1.85

