


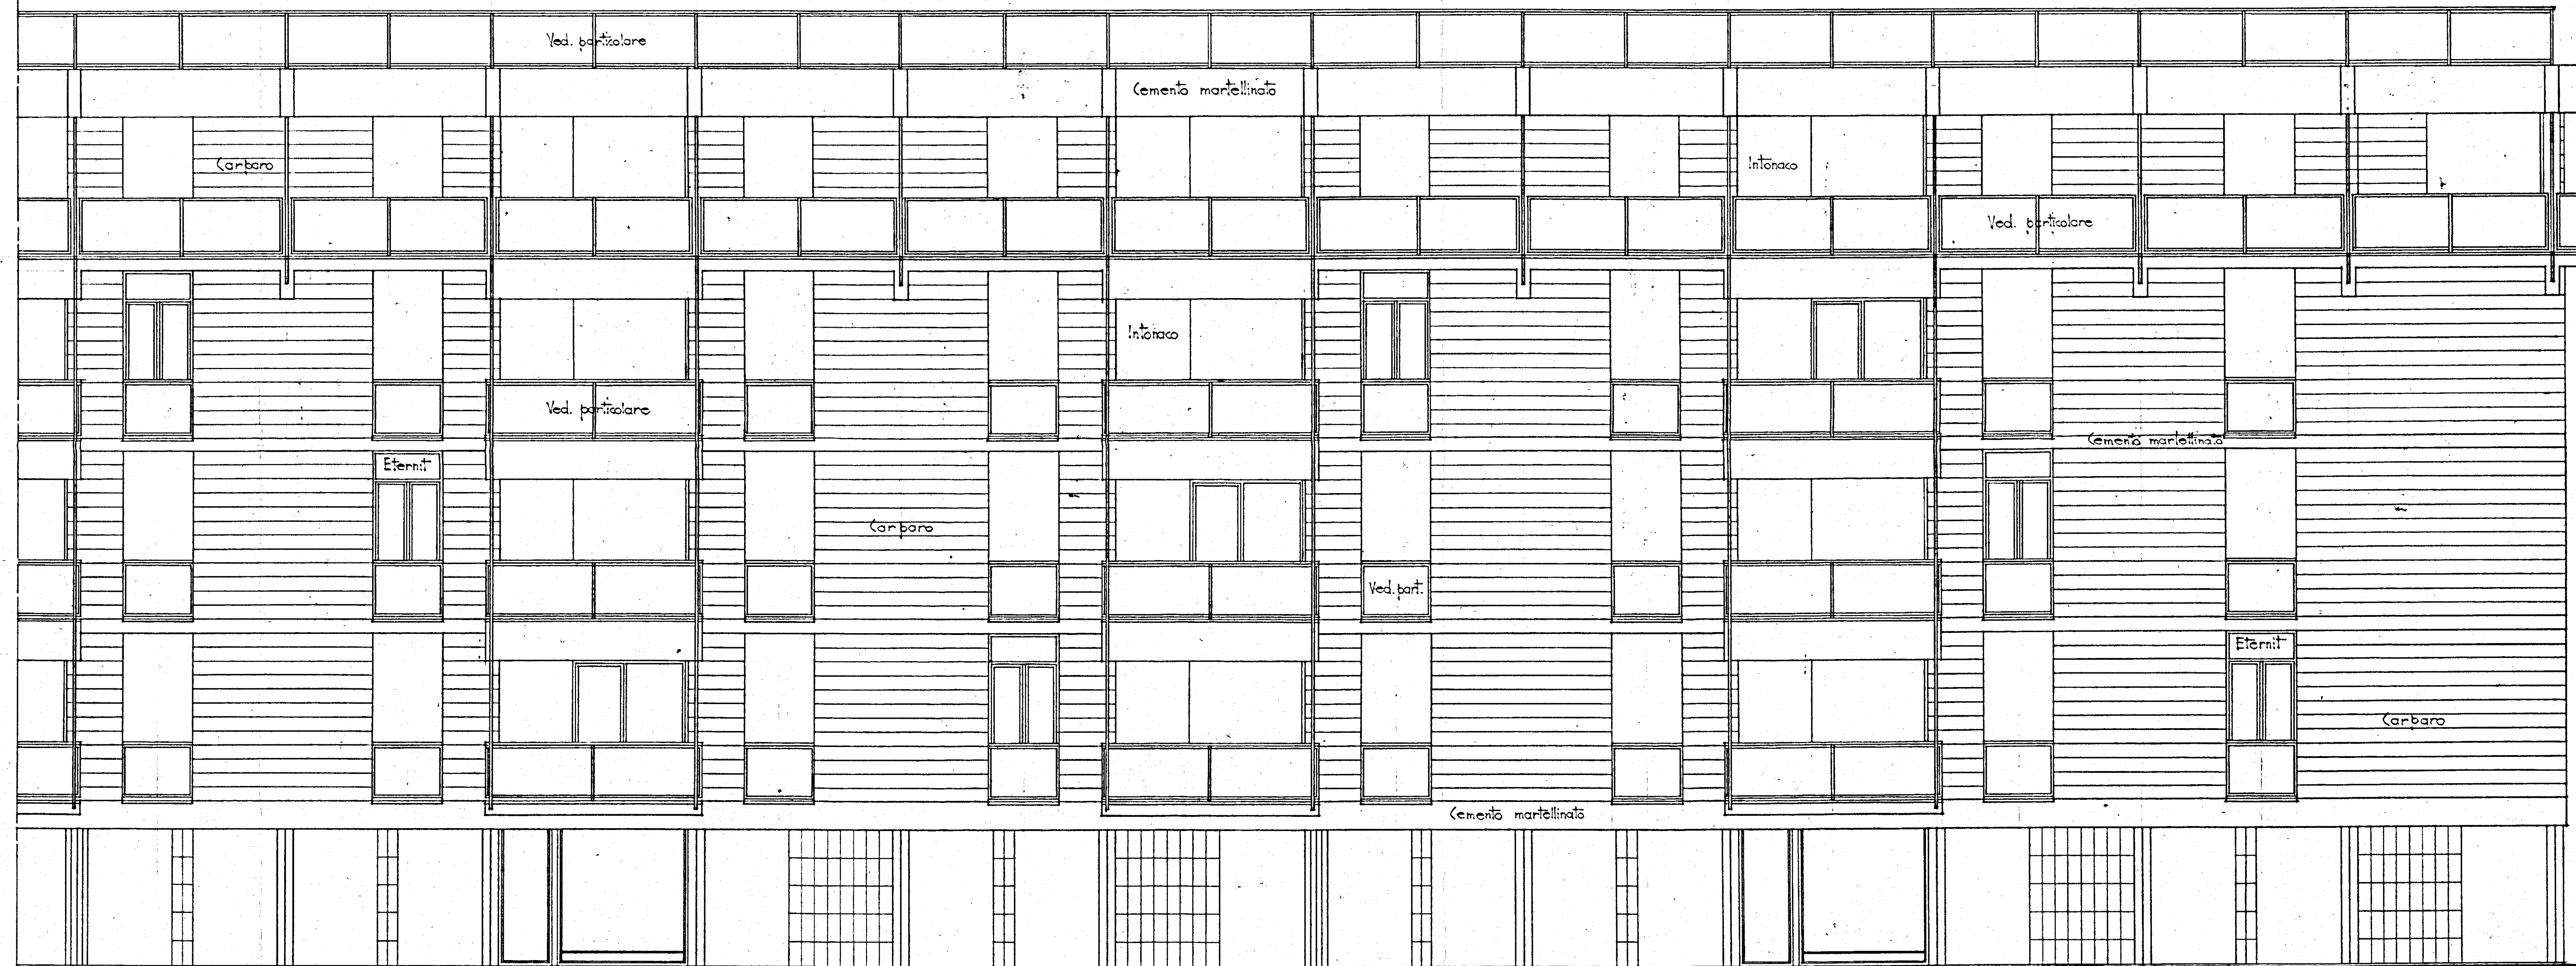

+110 TERRAZZA

+125 ATTICO

+180 3° PIANO

+125 2° PIANO

+100 1° PIANO

+005 PIANO TERRA

7 NOV 1953