



4

up. the Bolivar.






cemento 730.                      ferro Aq.50

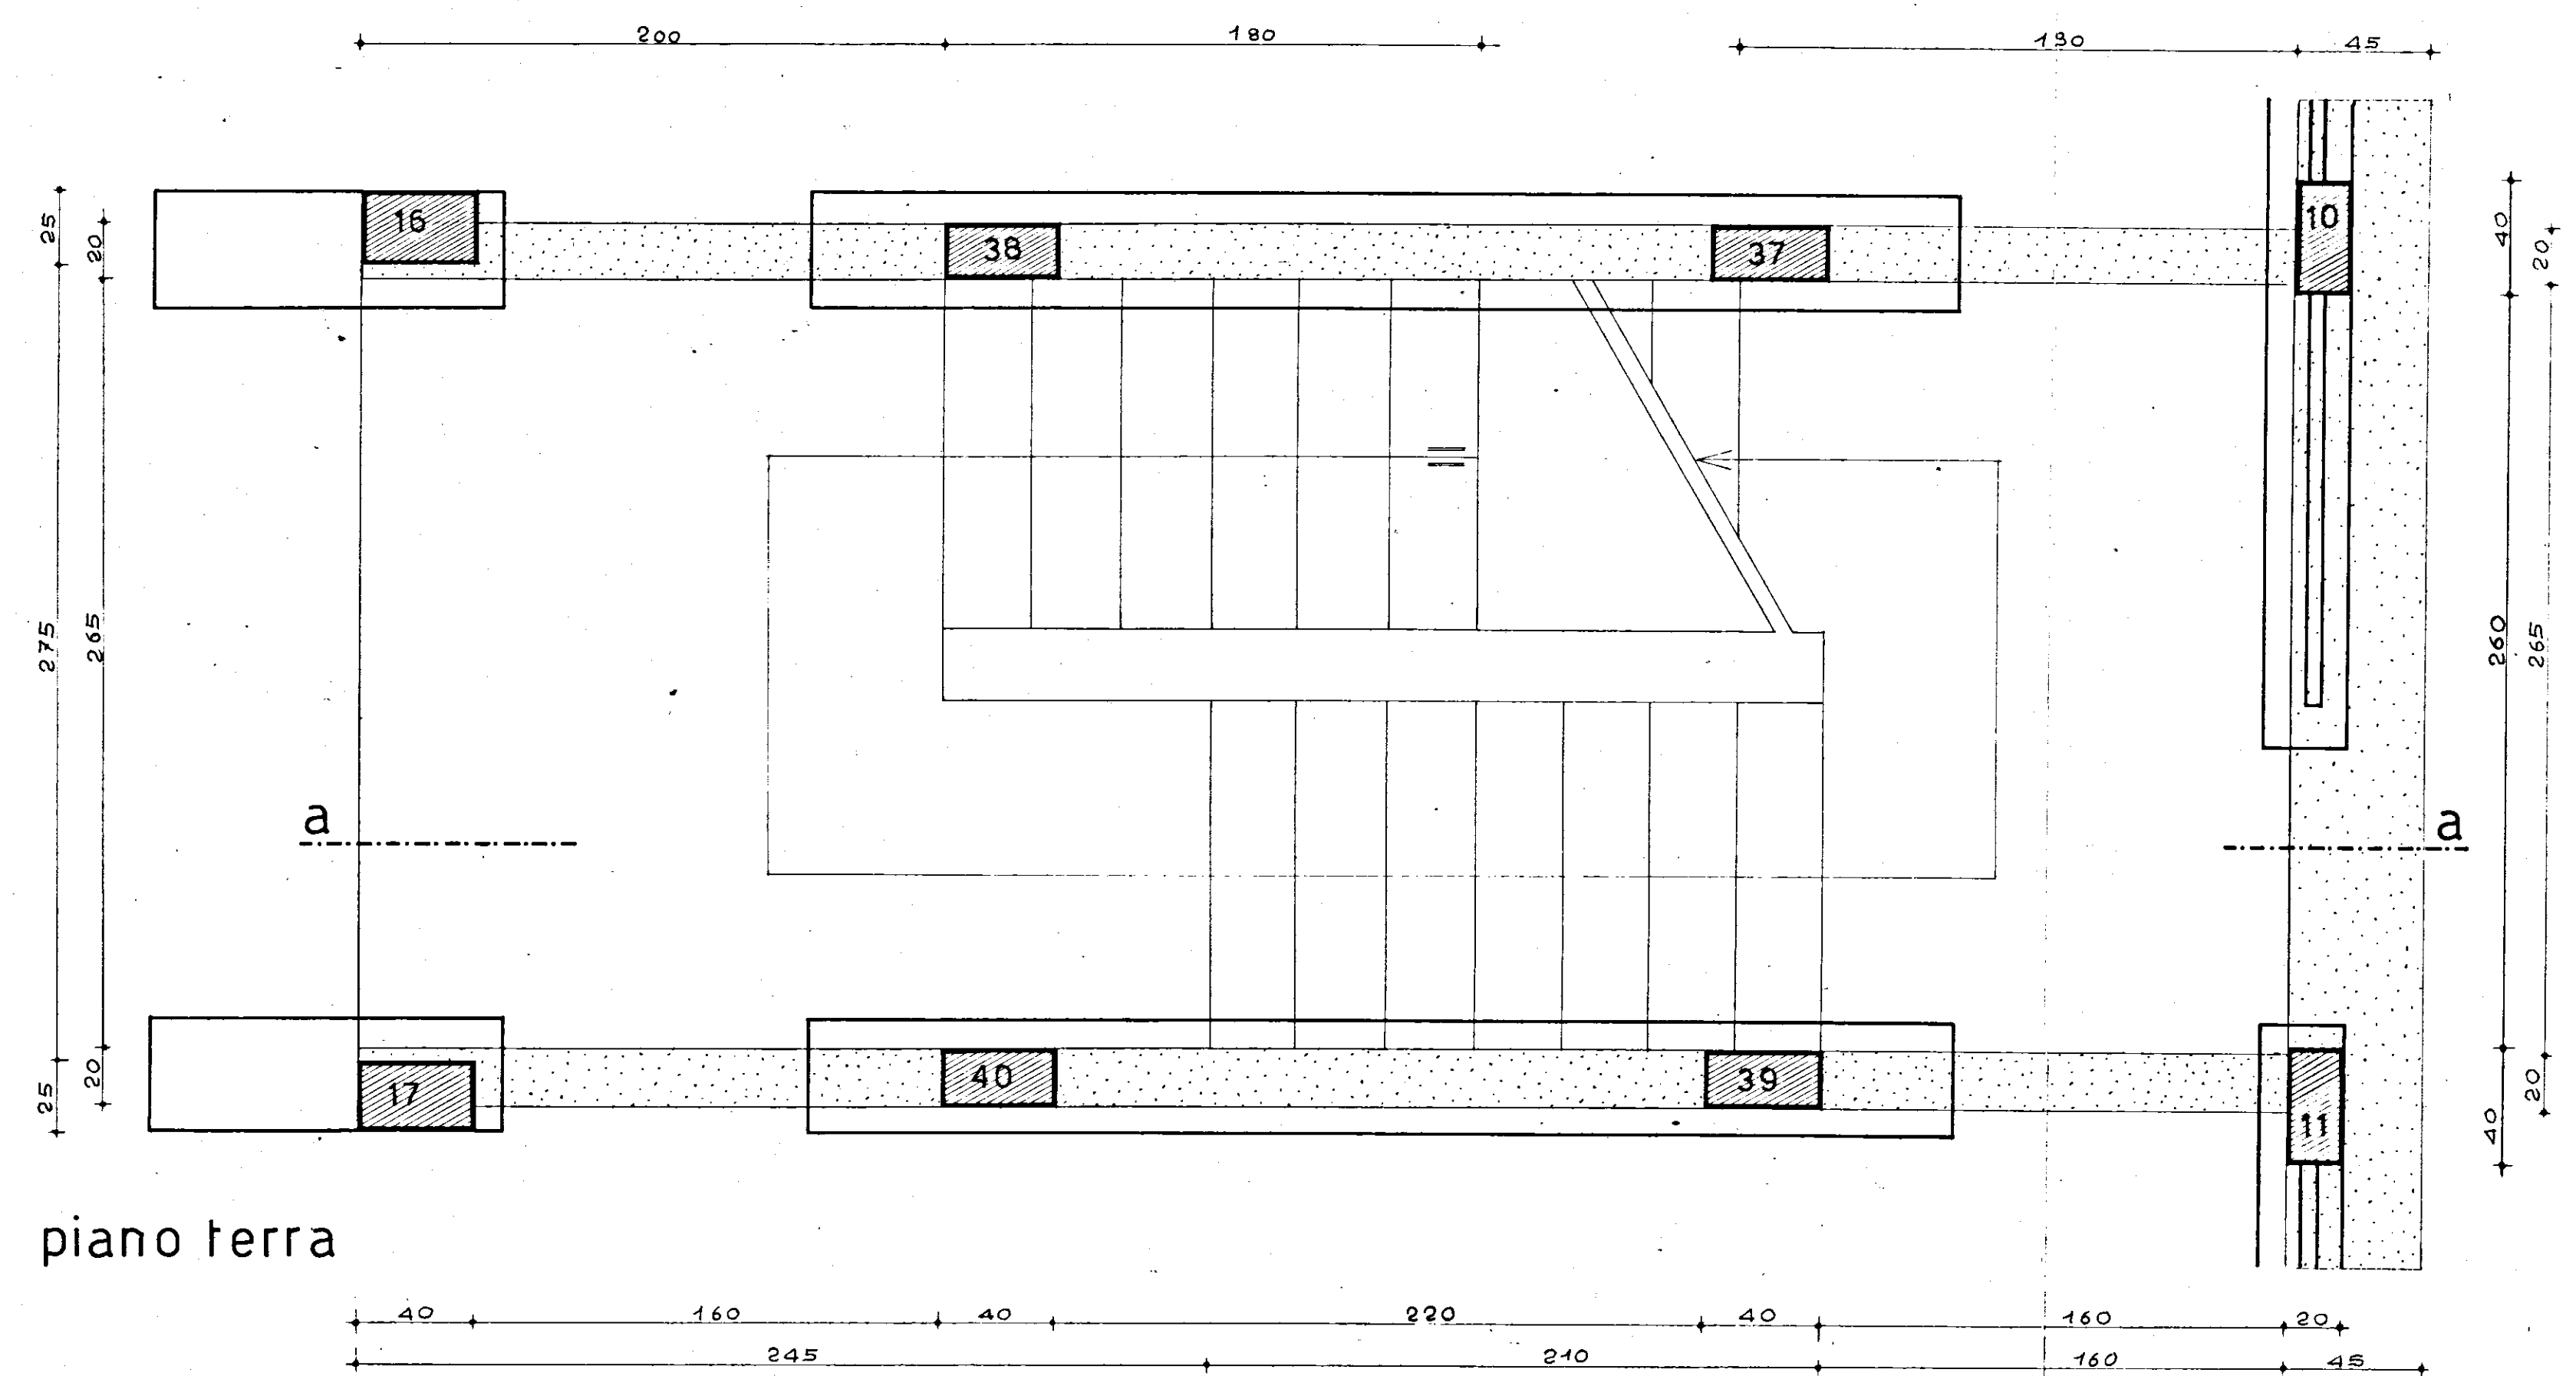


piano terra

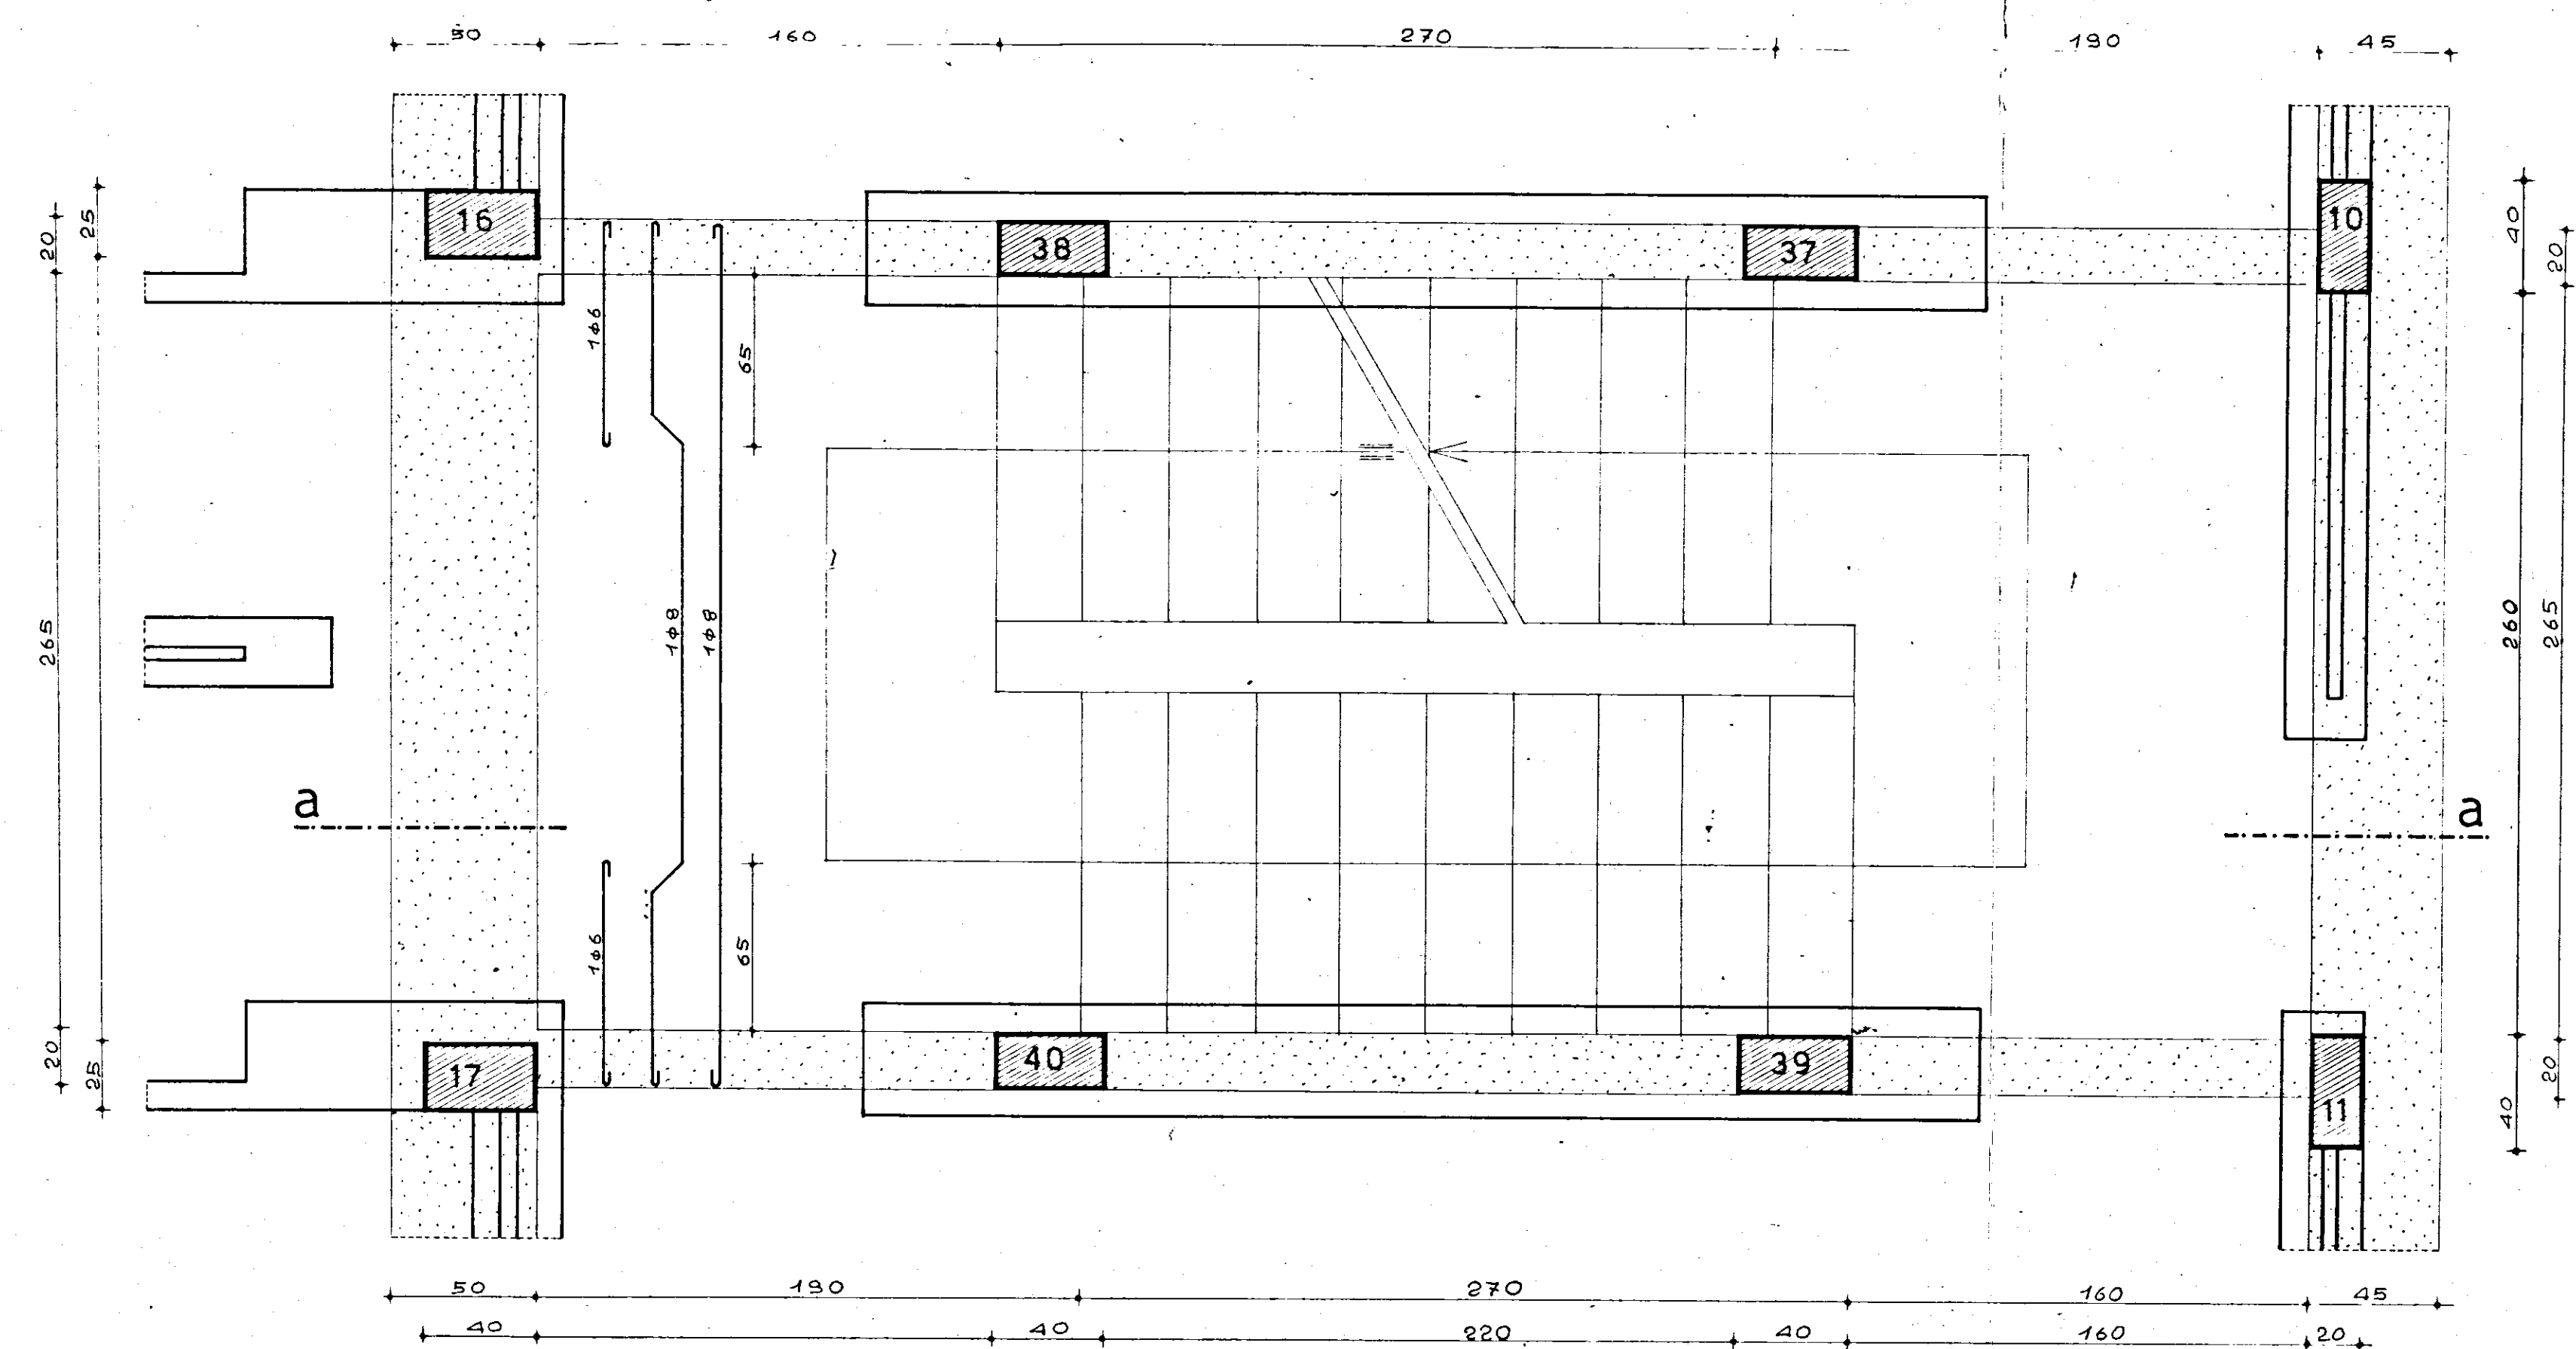

piano tipo

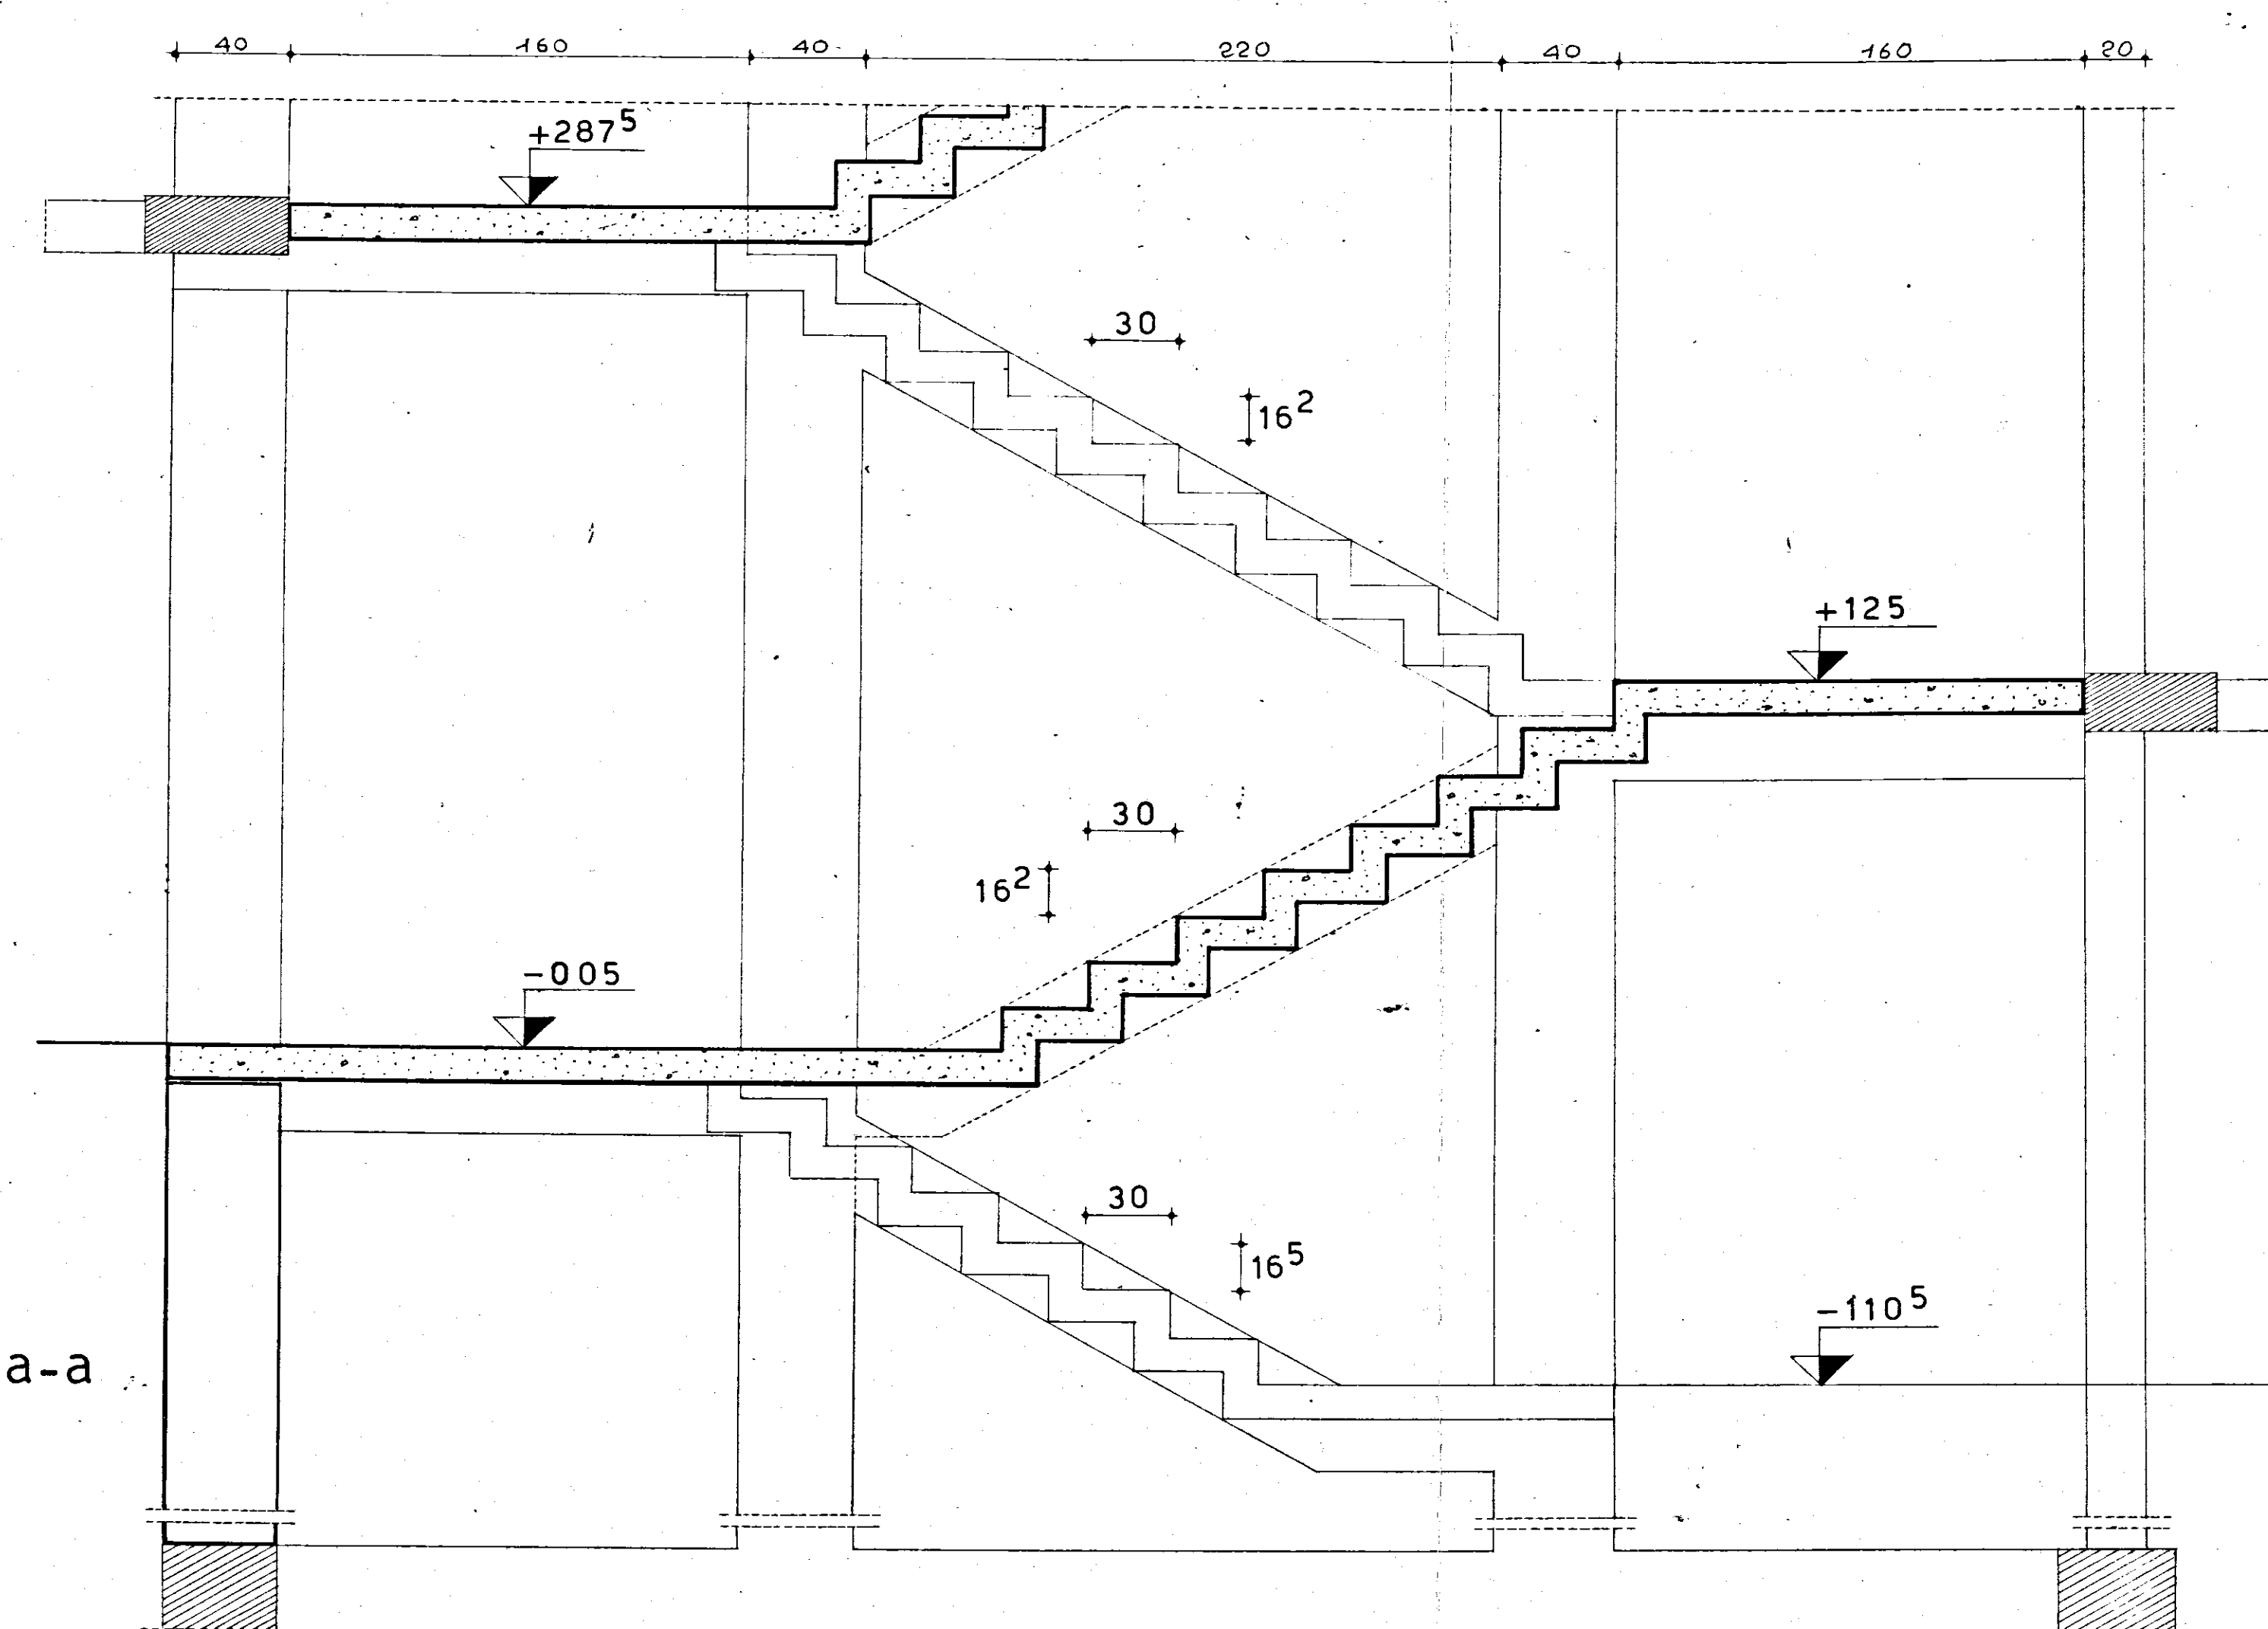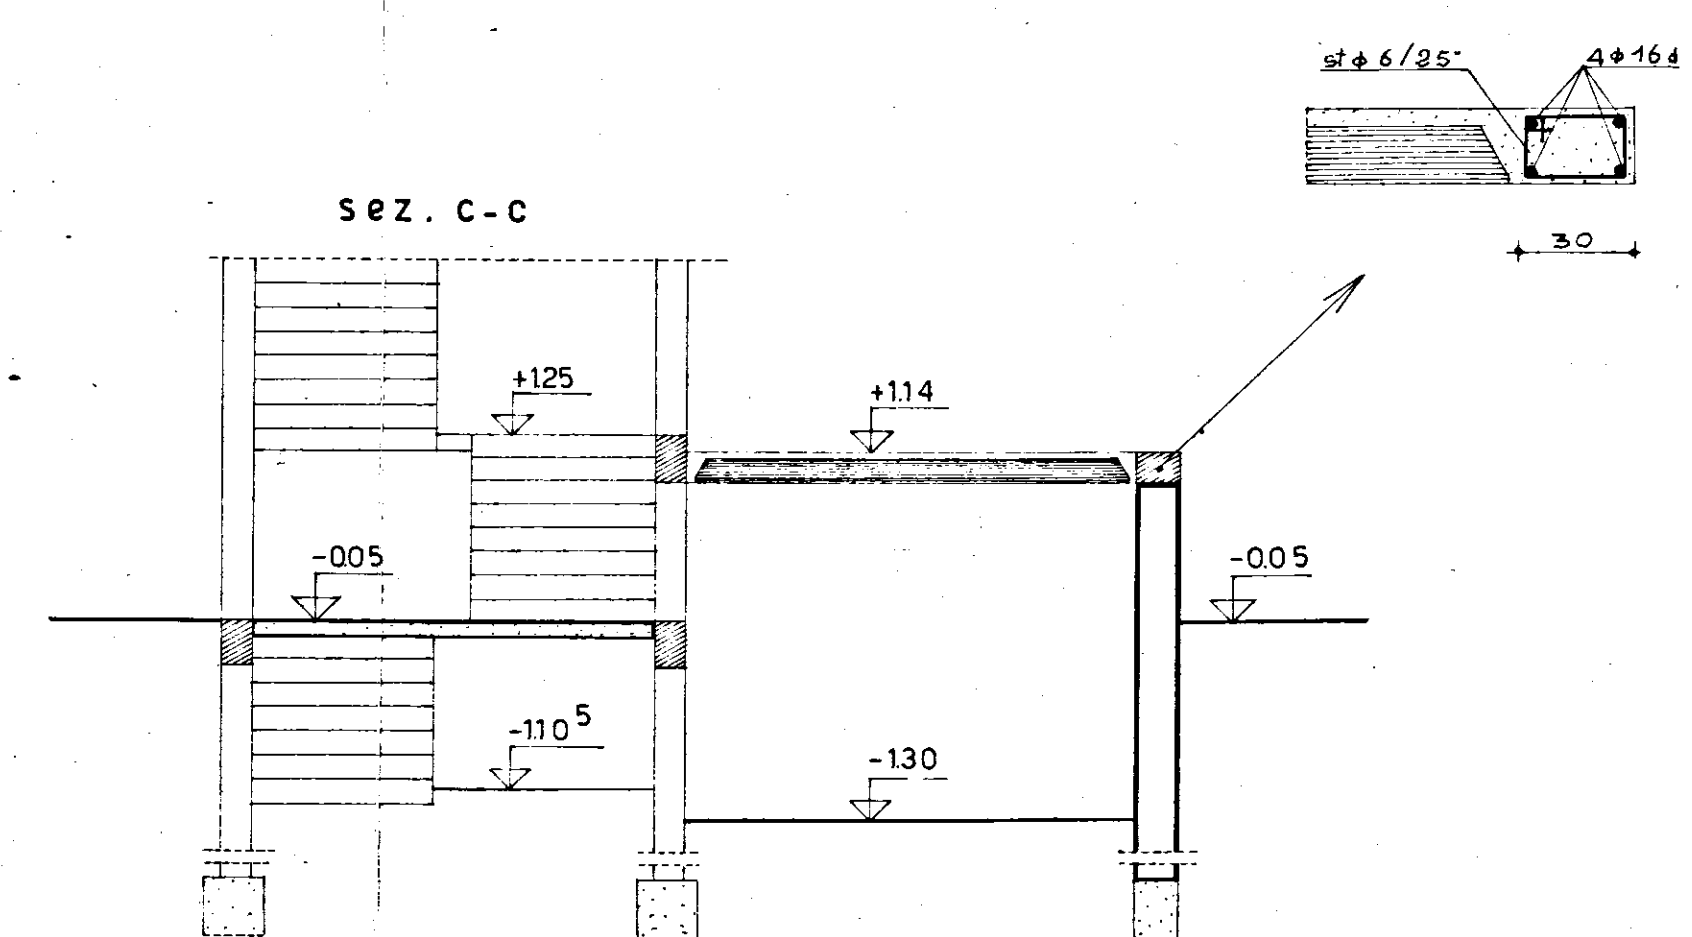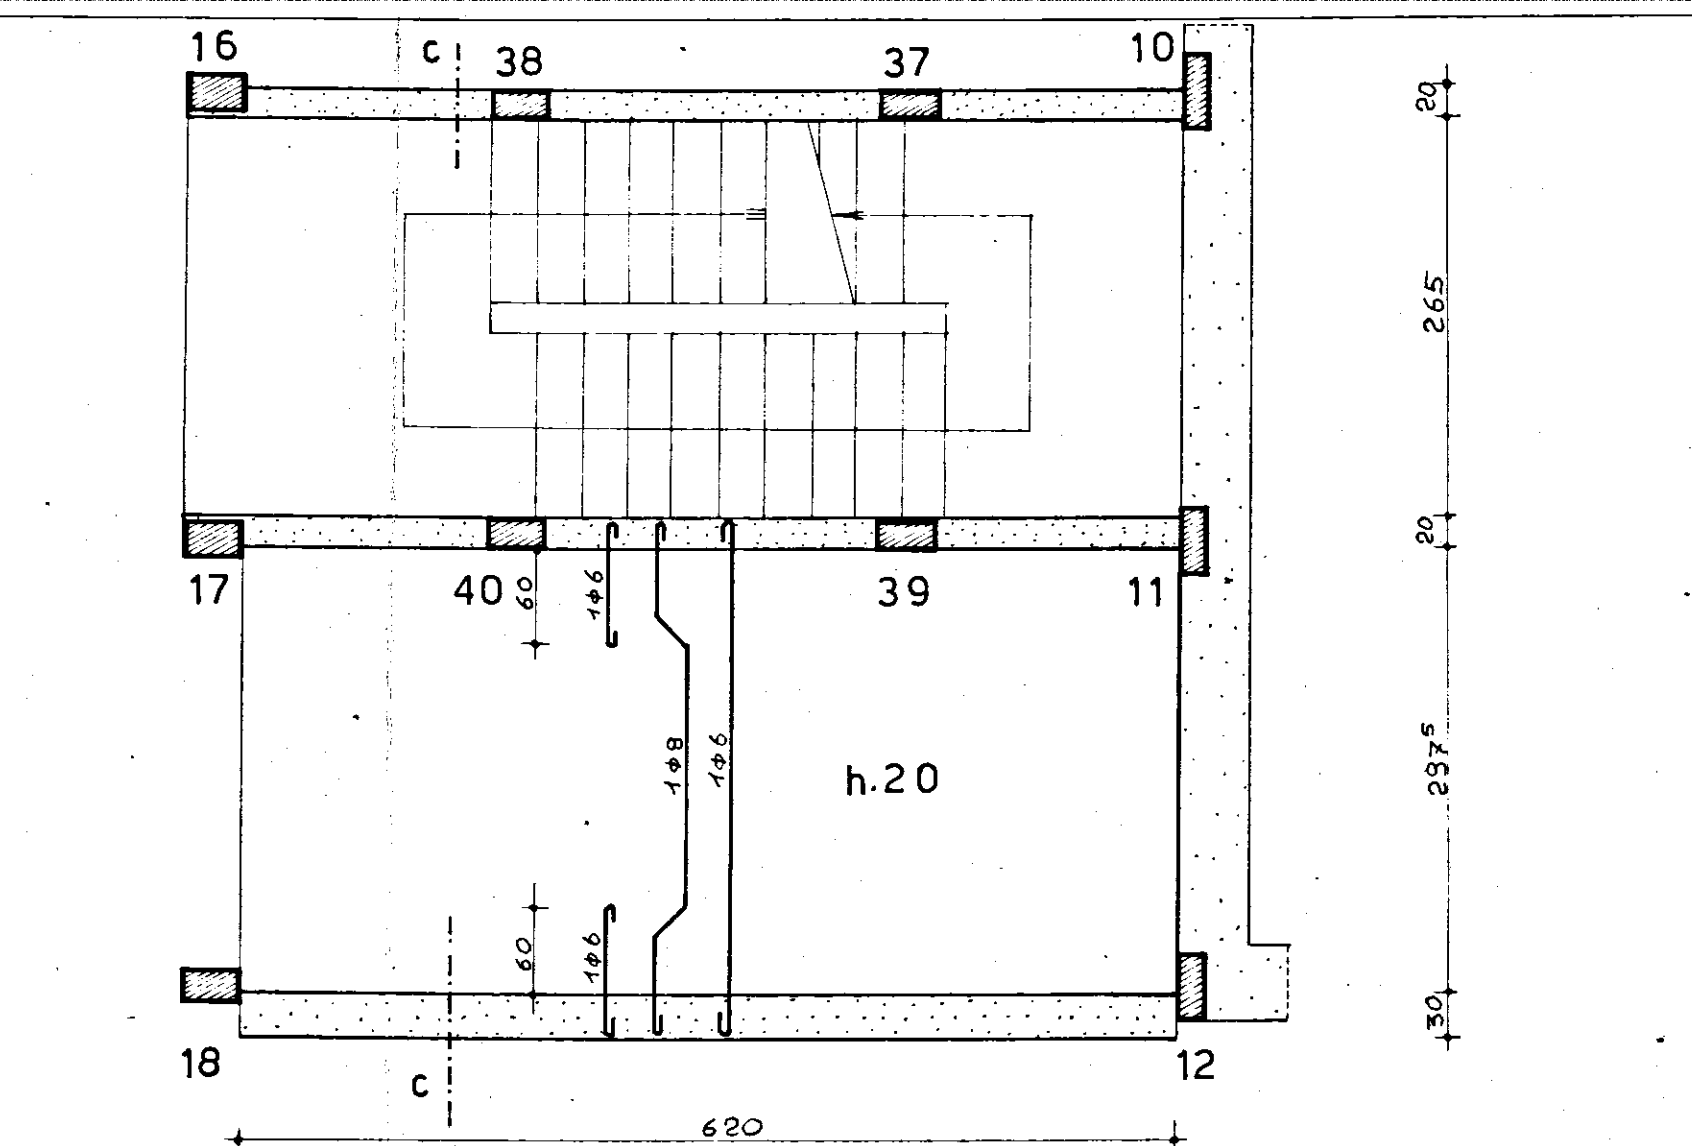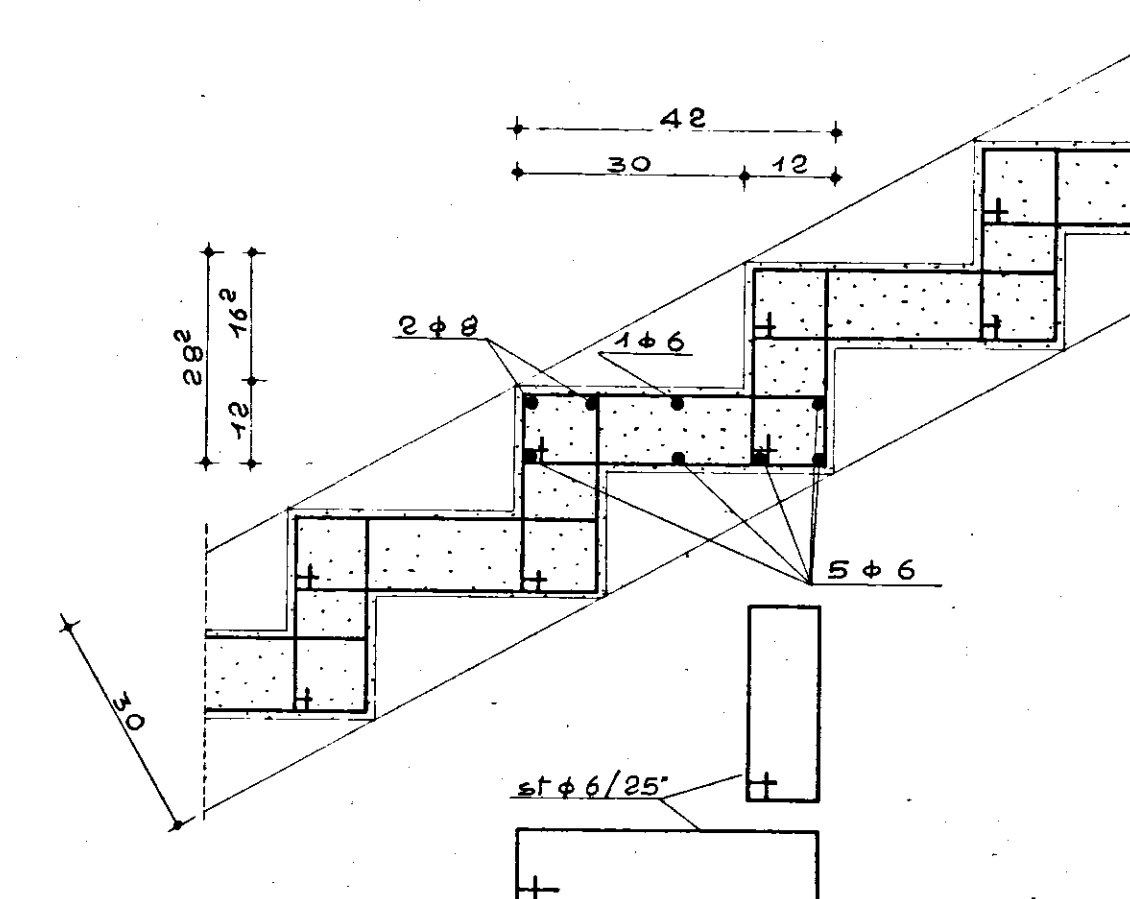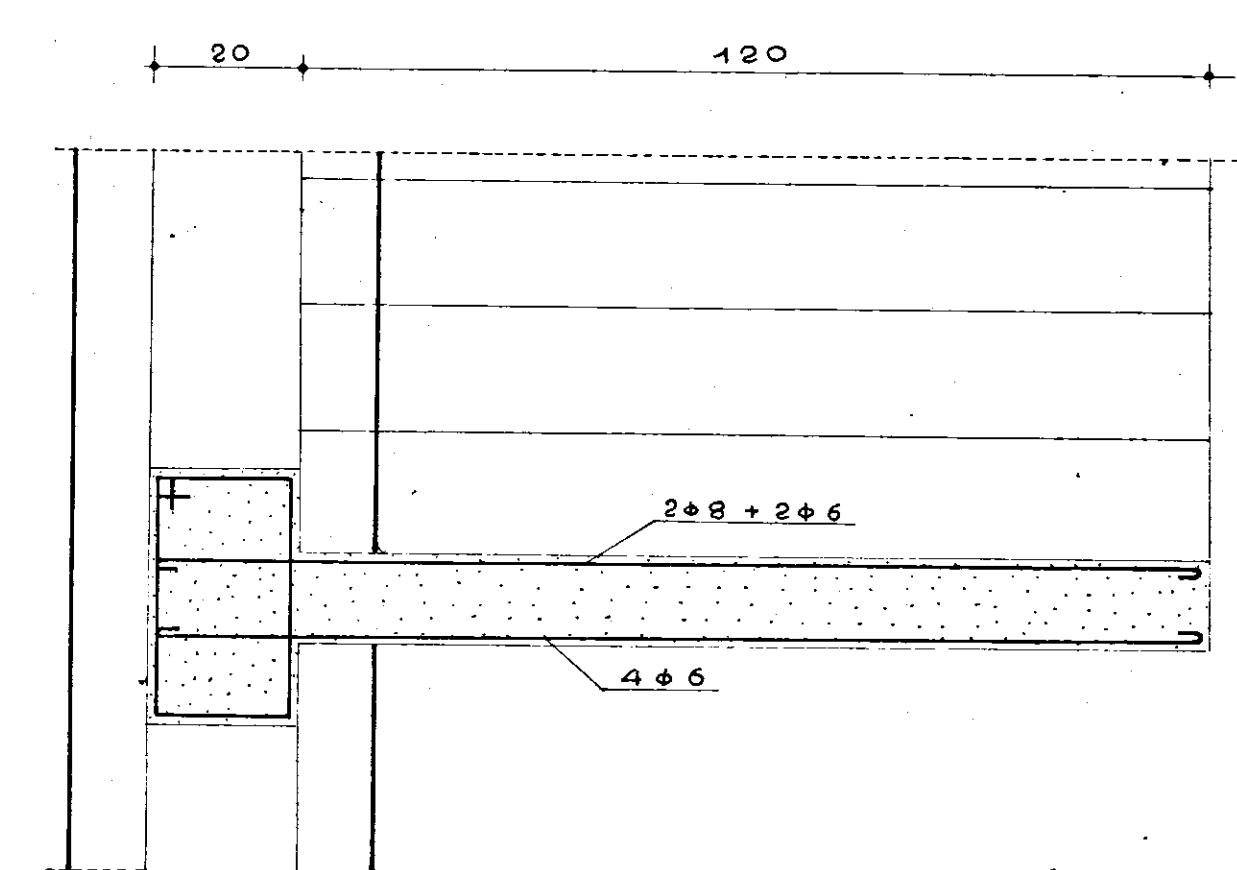

sezione a-a

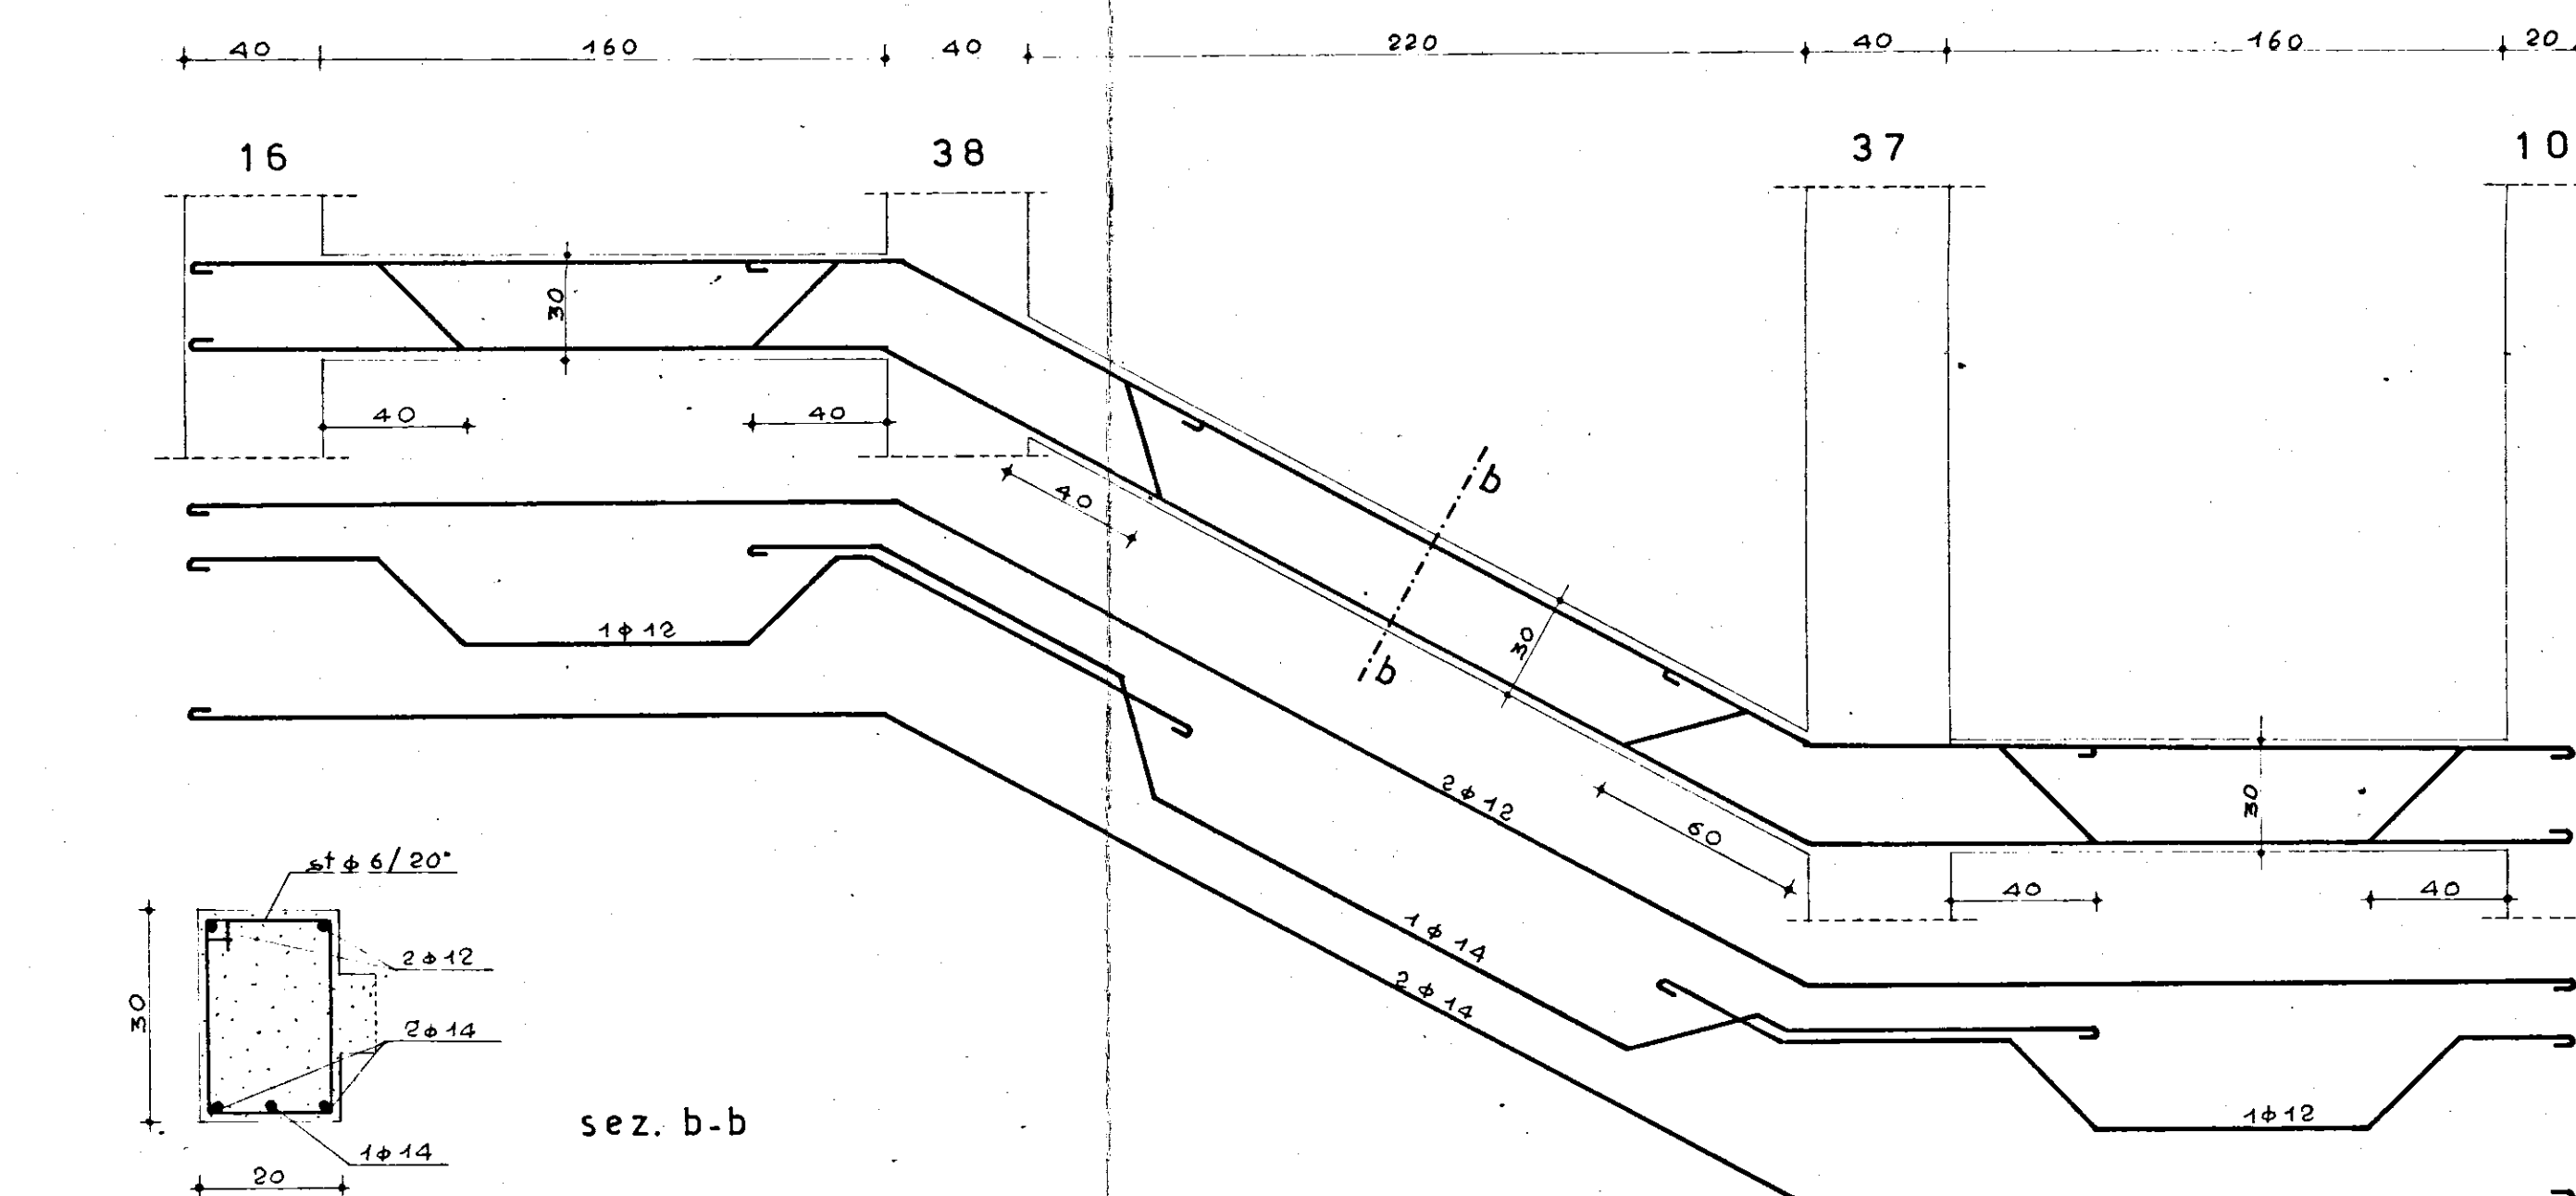

sez. b-b

