



Figure 1 shows a horizontal line with 14 tick marks, creating 13 segments. The segments are labeled with numbers above and below the line. Above the line, the labels are 2.35, 2.20, 4.35, 4.35, 2.20, and 2.35. Below the line, the labels are 1.15, 1.20, .40, 1.40, .40, 1.75, 2.60, 2.60, 1.75, .40, 1.40, .40, 1.20, and 1.15. The total length of the line is indicated as 17.80 at the far right.

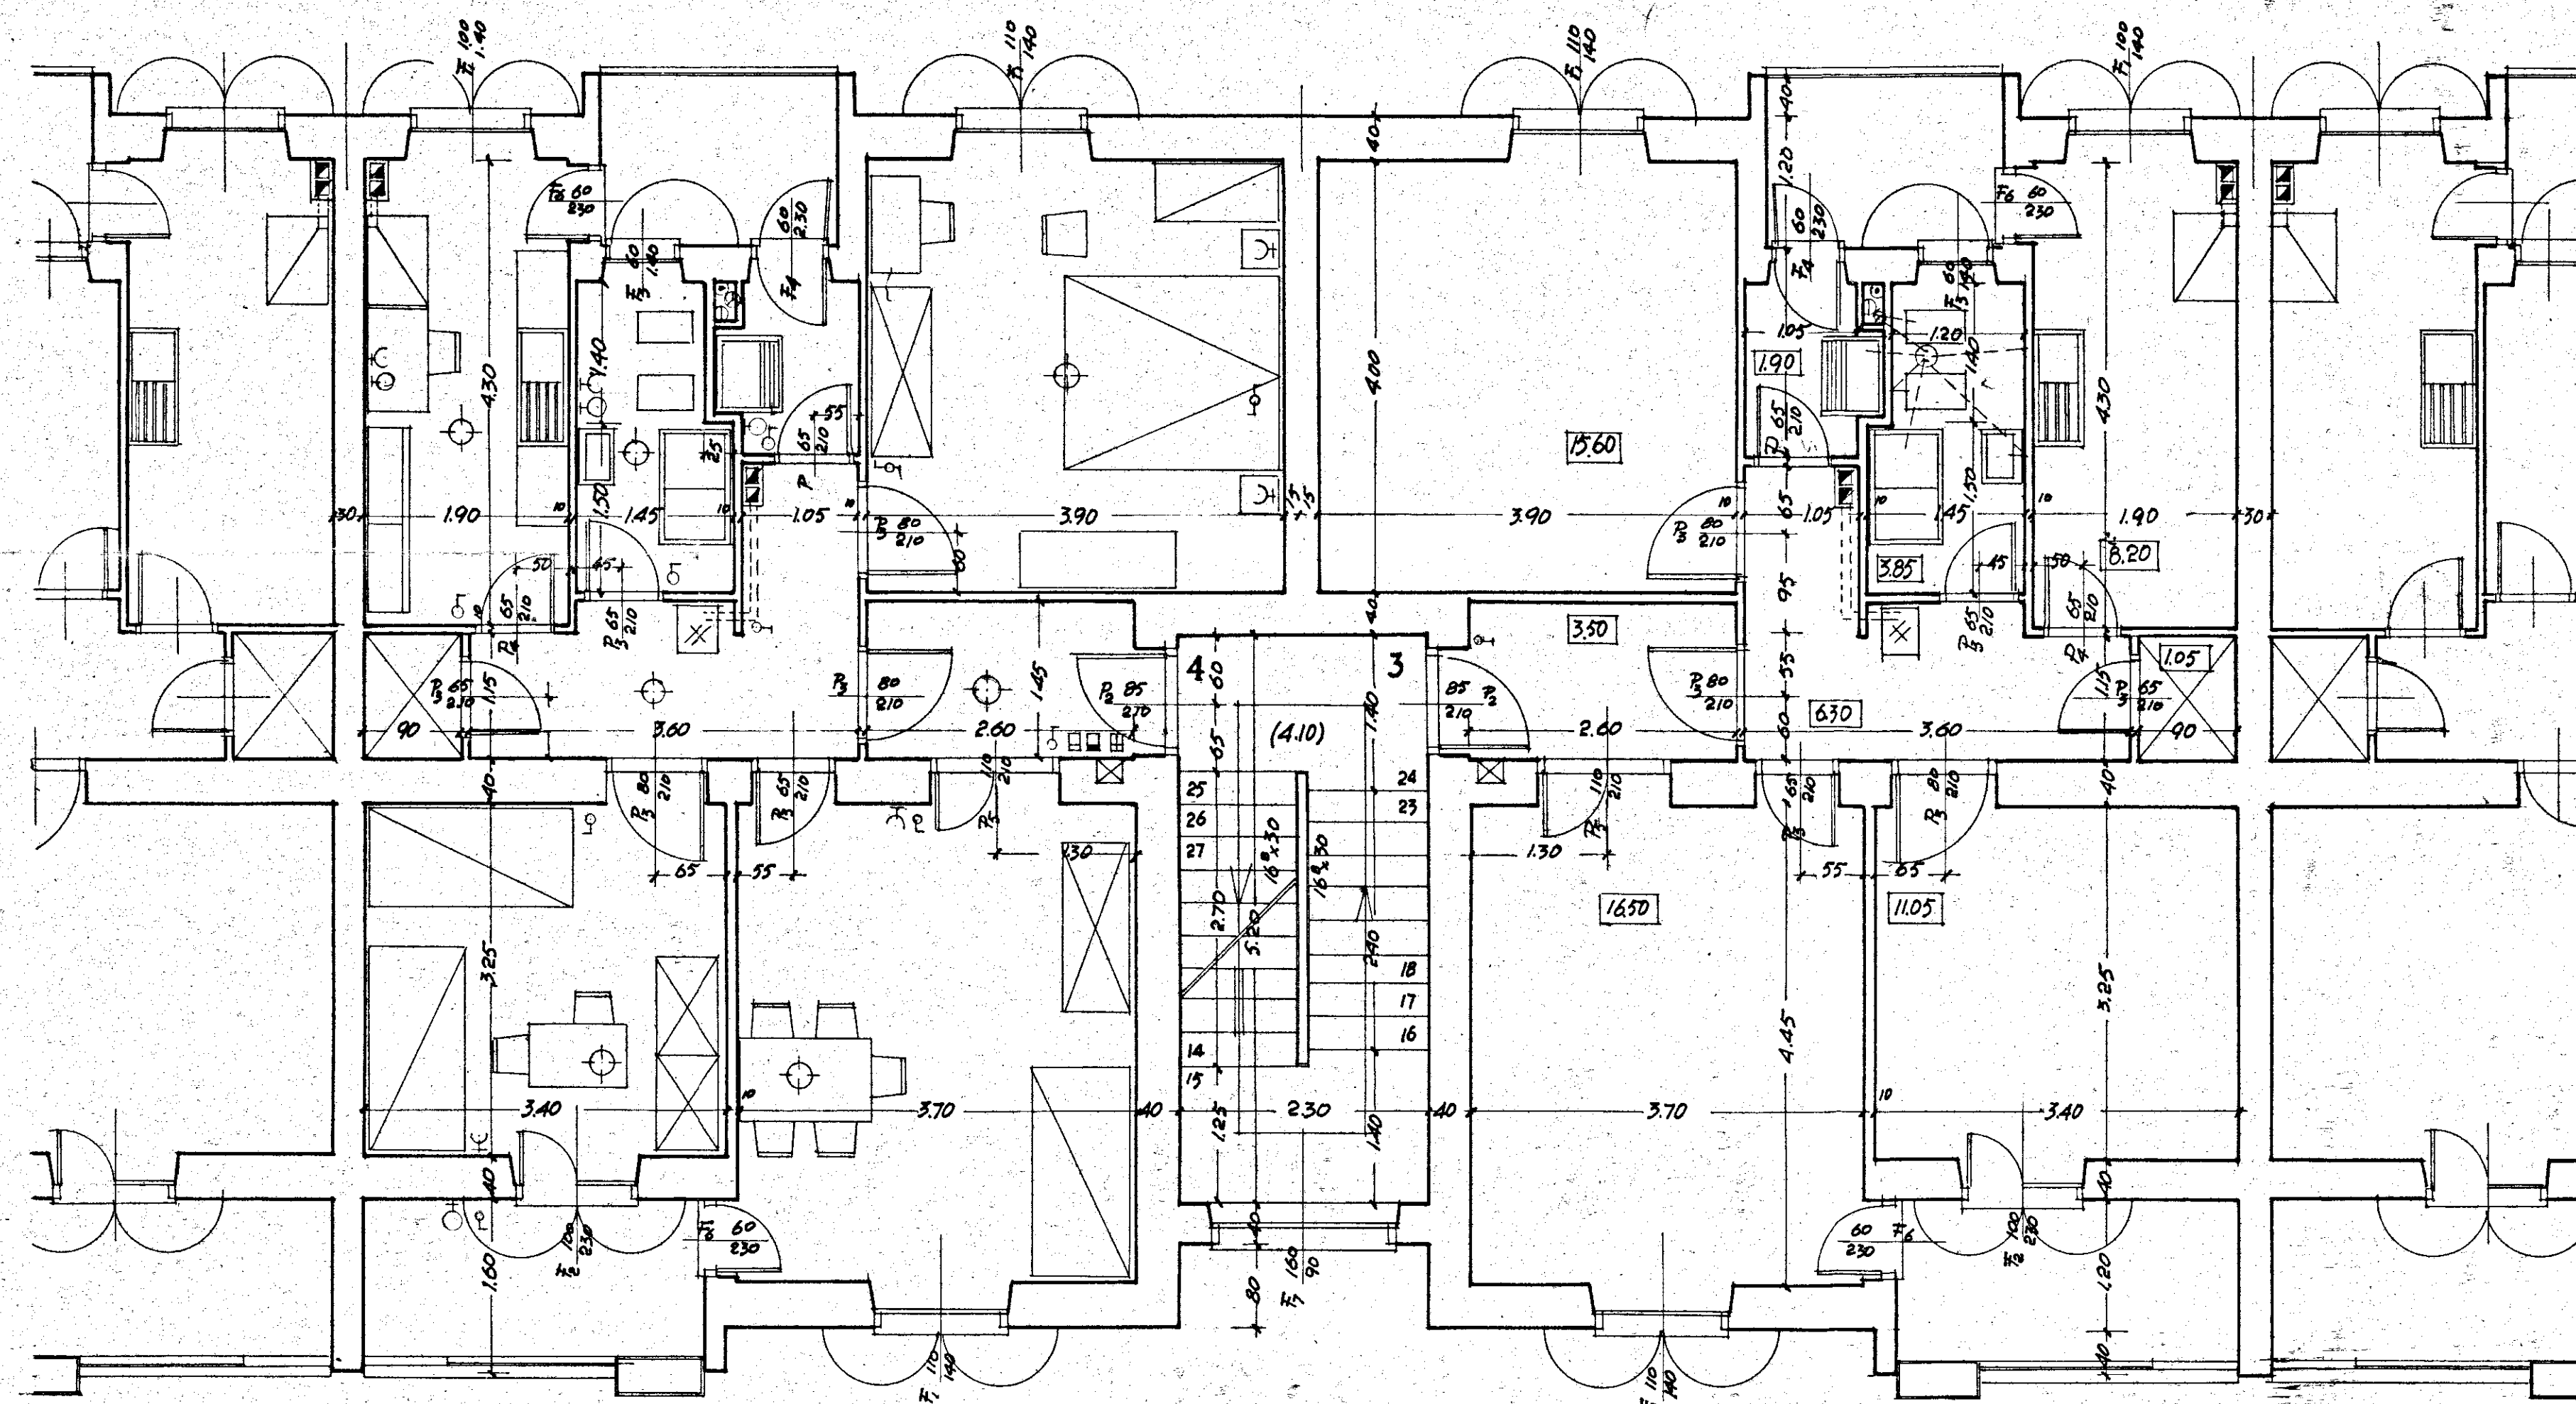






TABELLA INFISSI ESTERNI ED INTERNI - I° E II° PIANO - APPARTAMENTI N° 12 + TERRAZZA

PORTE

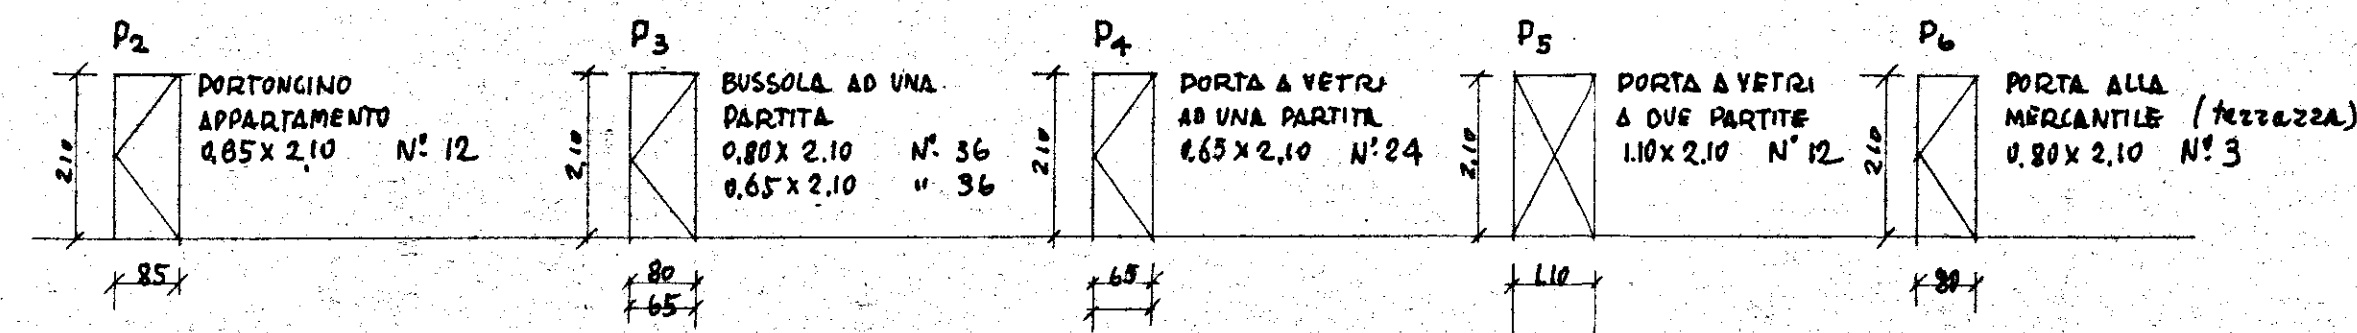

N.B.
LE LUCI SONO RIFERITE AL NETTO
I TIPI F1-F2-F3-F4 SONO A CASSETTONE CON
PERSIANE ALLA ROMANA E SCURE
IL TIPO F6 CON AVVOLGIBILE
IL TIPO F7 A TELLIO - A VASISTAS

FINESTRE E PORTE FINESTRE

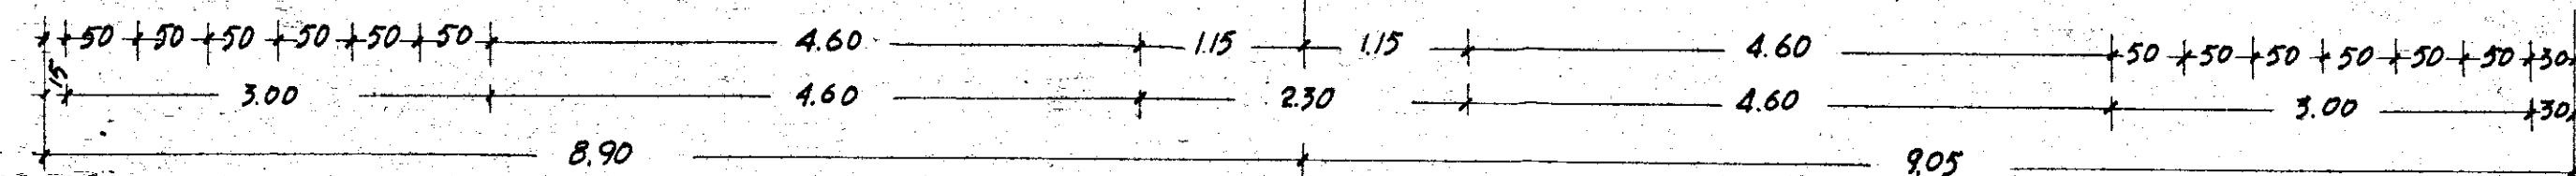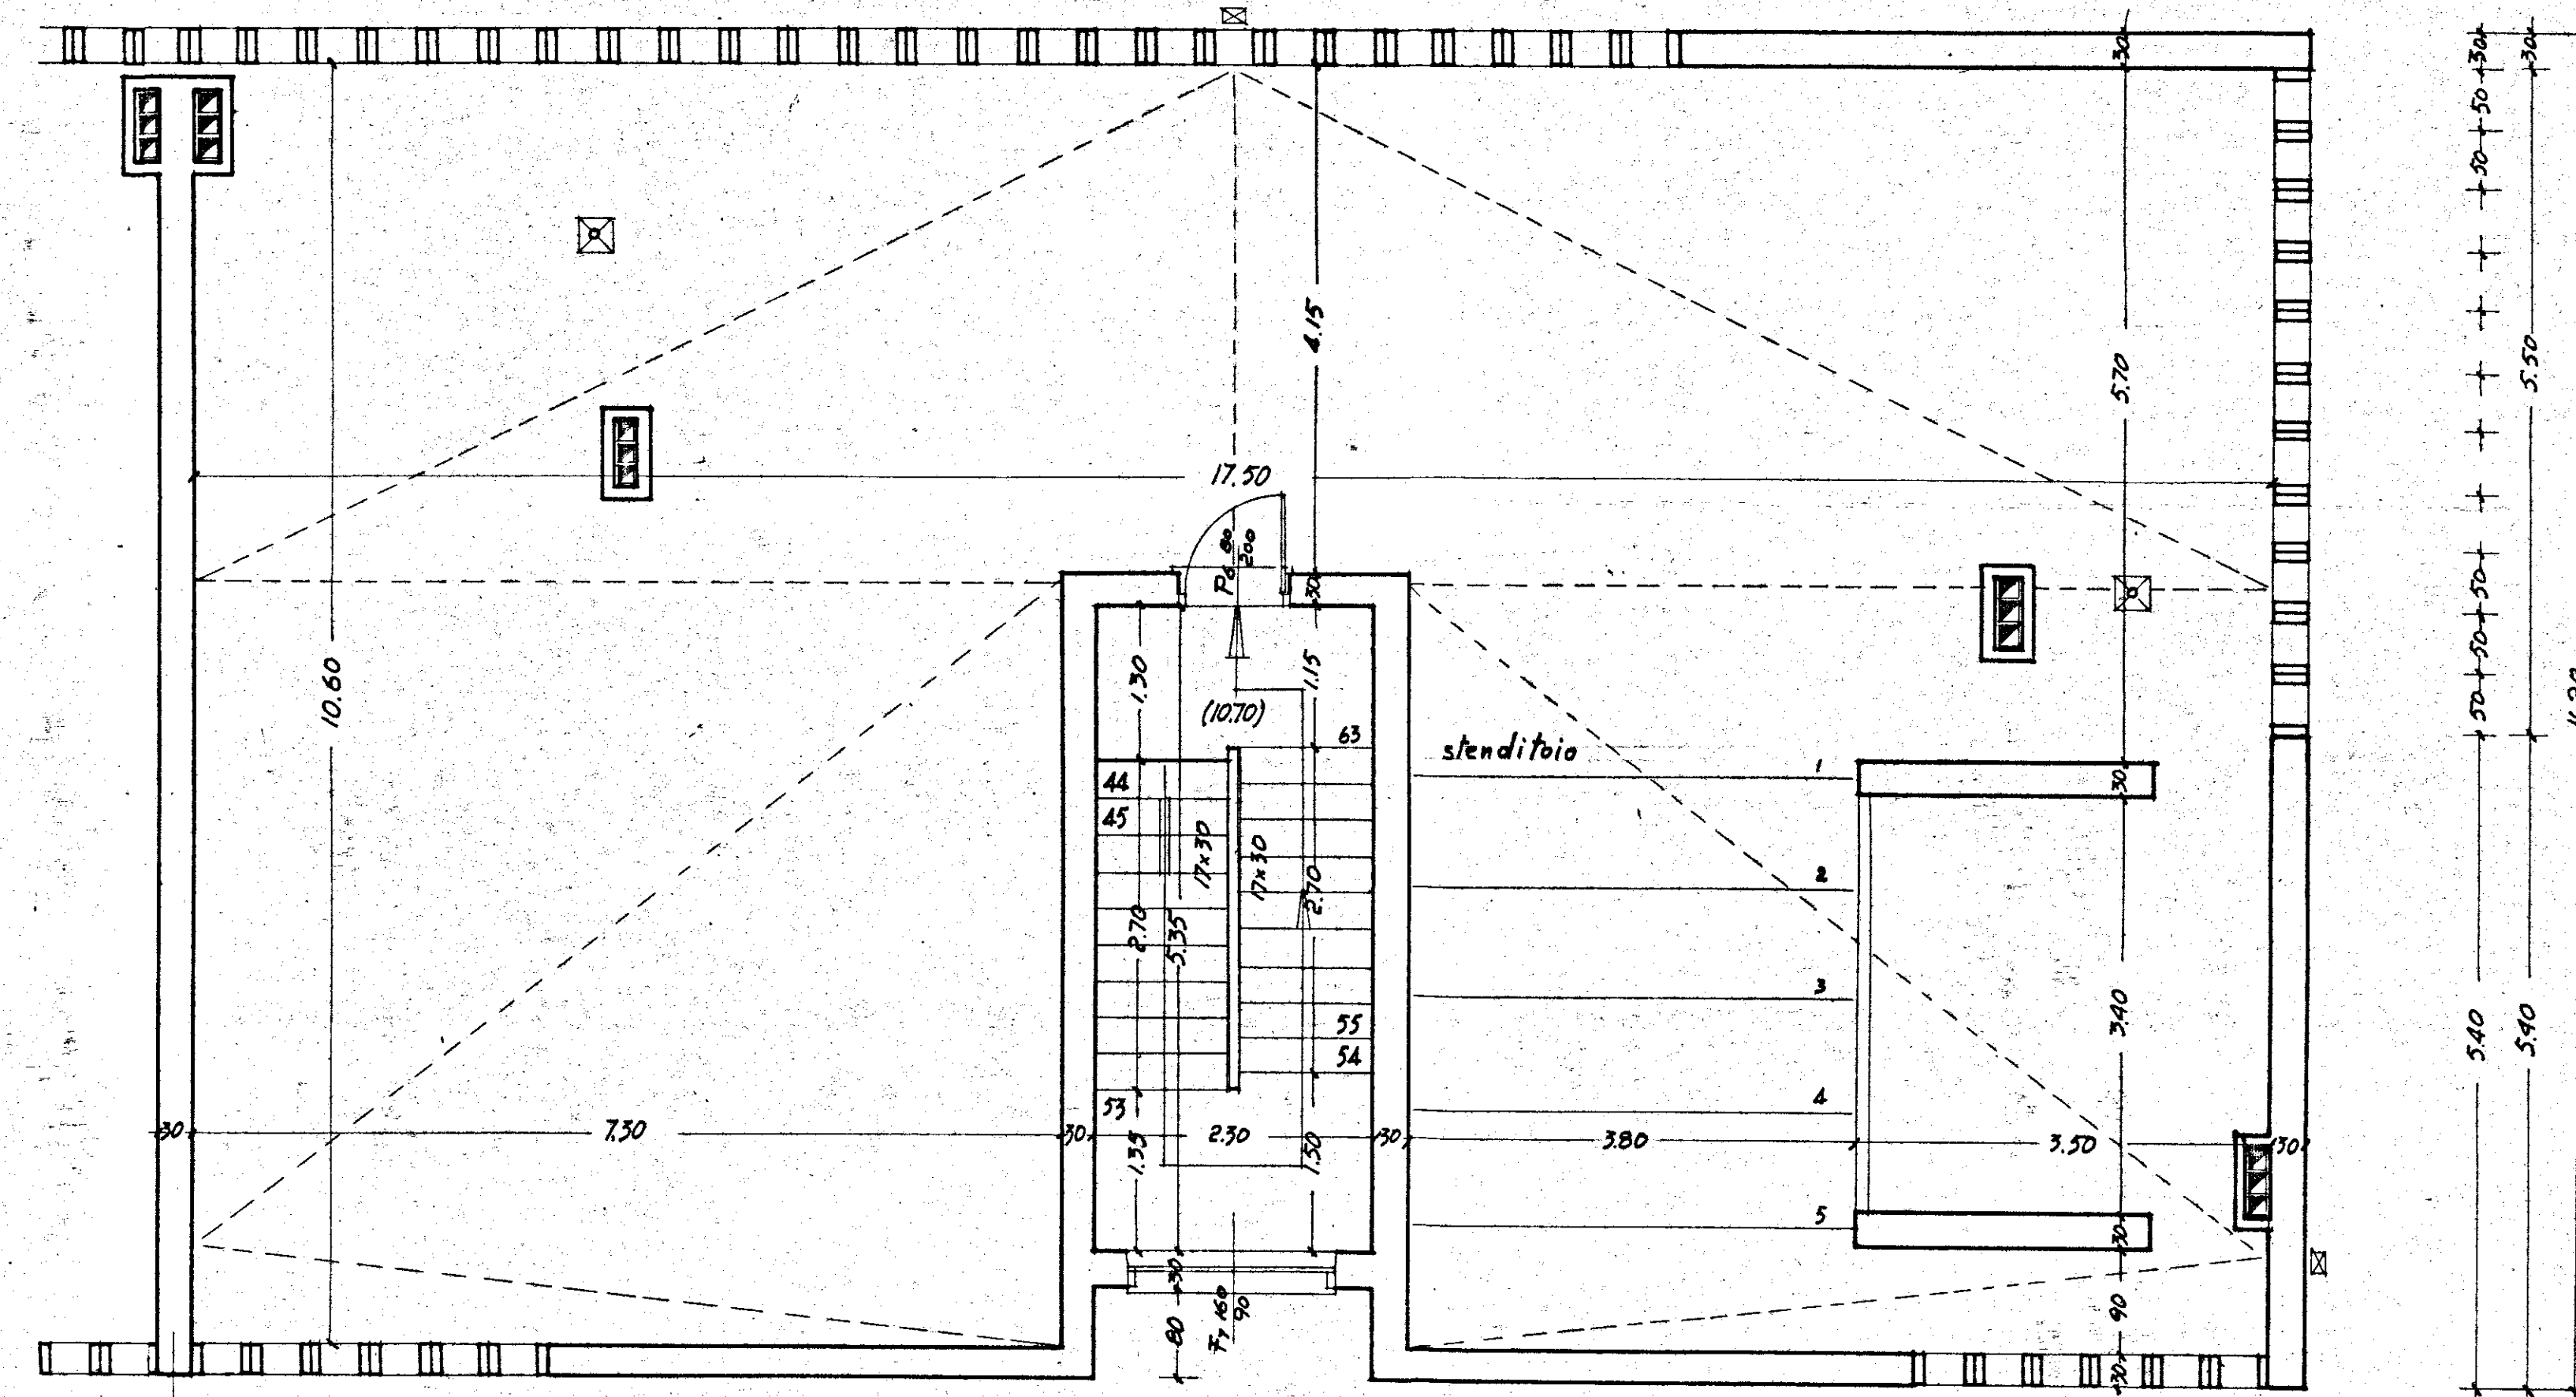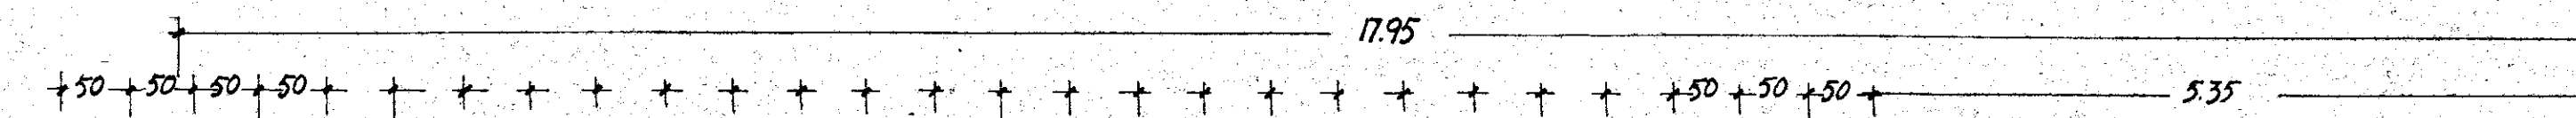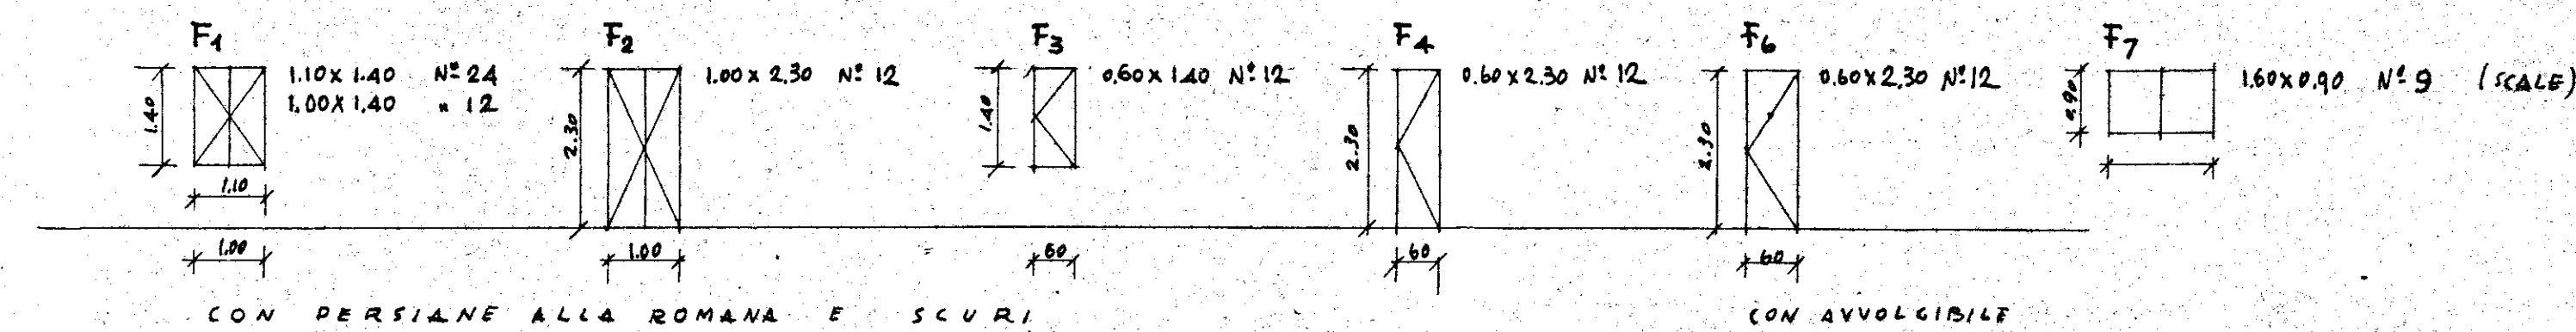

DIS. N° 209
PIANTA COPERTURA (PARTICOLARE DELLA PIANTE A TAV. 84)
RAPP. 1:50