

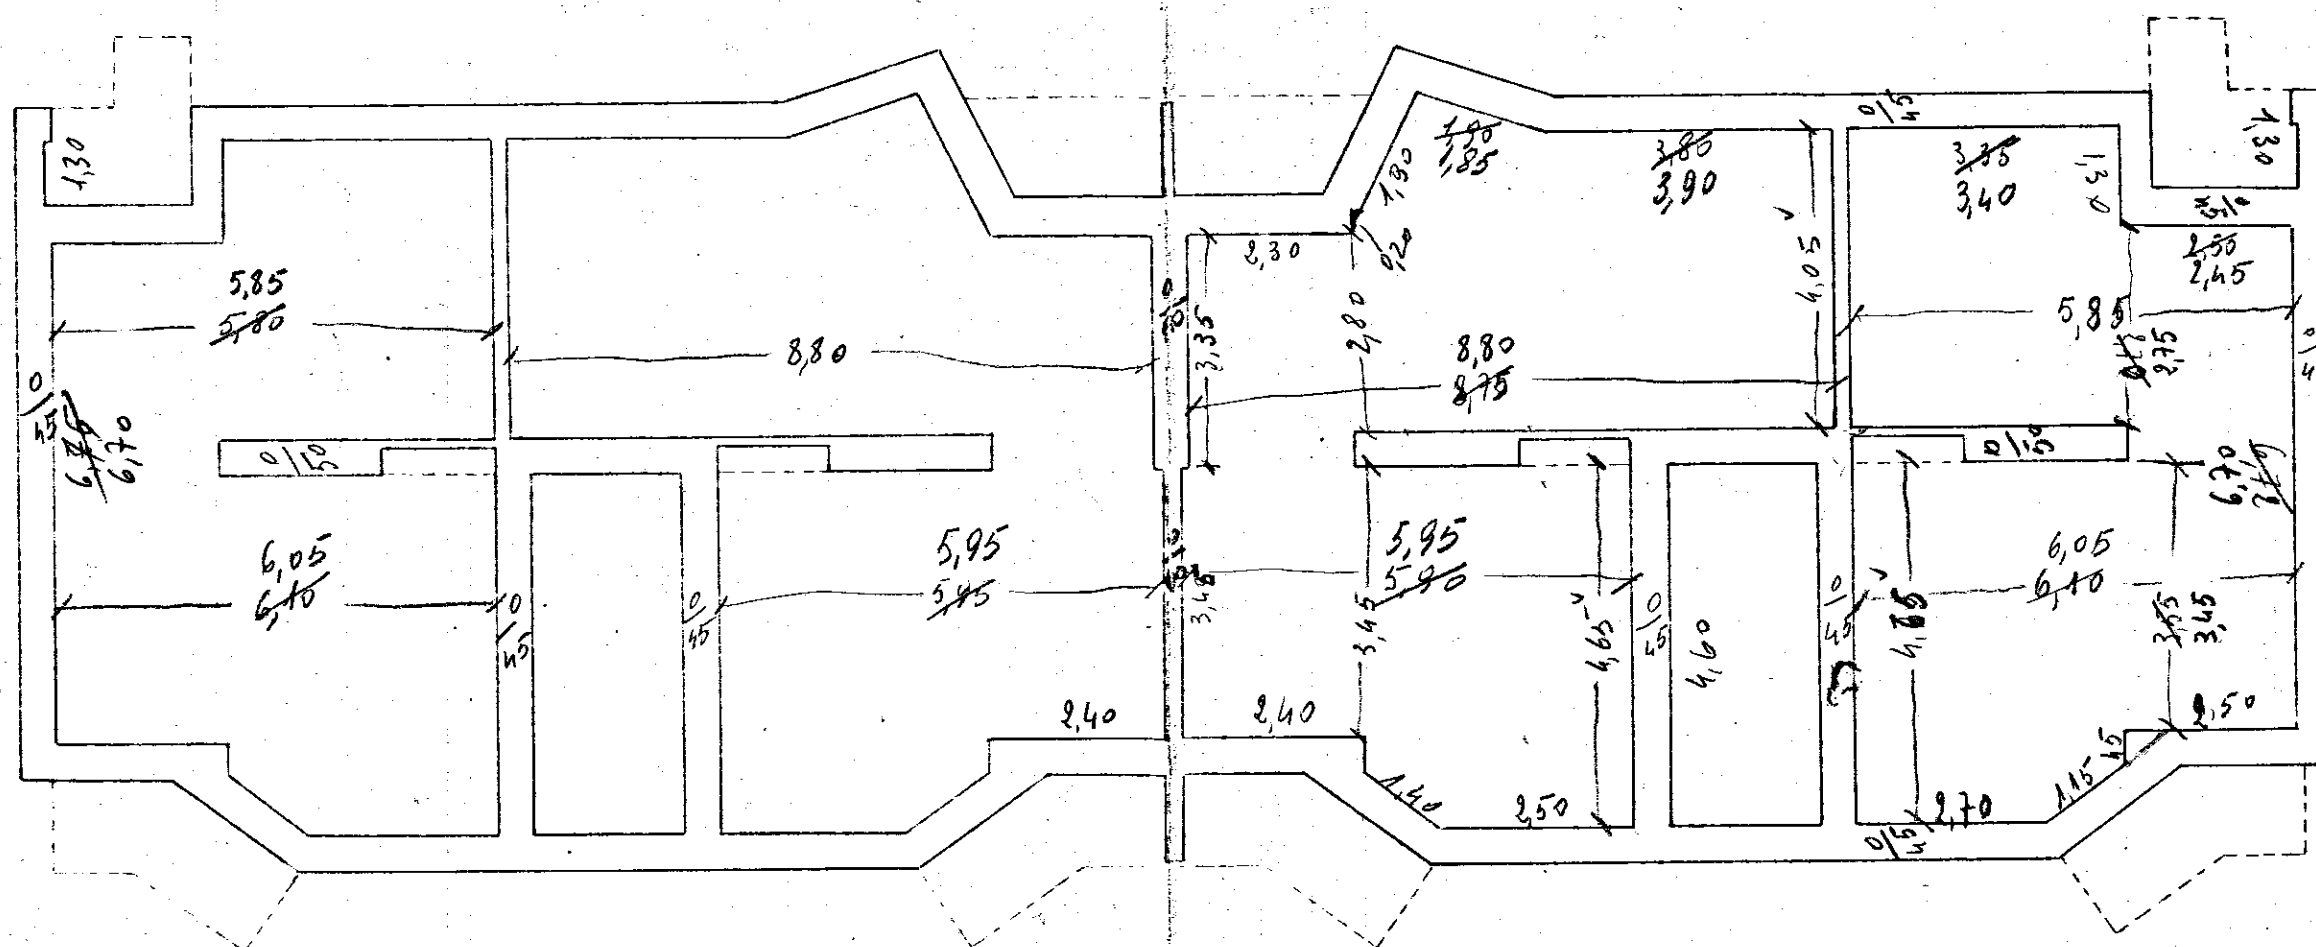
4/8/59

CEGLIE M.

CASE POPOLARI IN ~~BRILLI~~ - LEGGE 640 - PALAZZINA TIPO A CON DUE SCALE
6° Lot. Pal. B

Scale 1:100

PIANTE PIANO TERZO $h = 2,85$


$$\begin{array}{r} 4.68 \\ 13.1 \\ \hline 67.5 \end{array}$$