

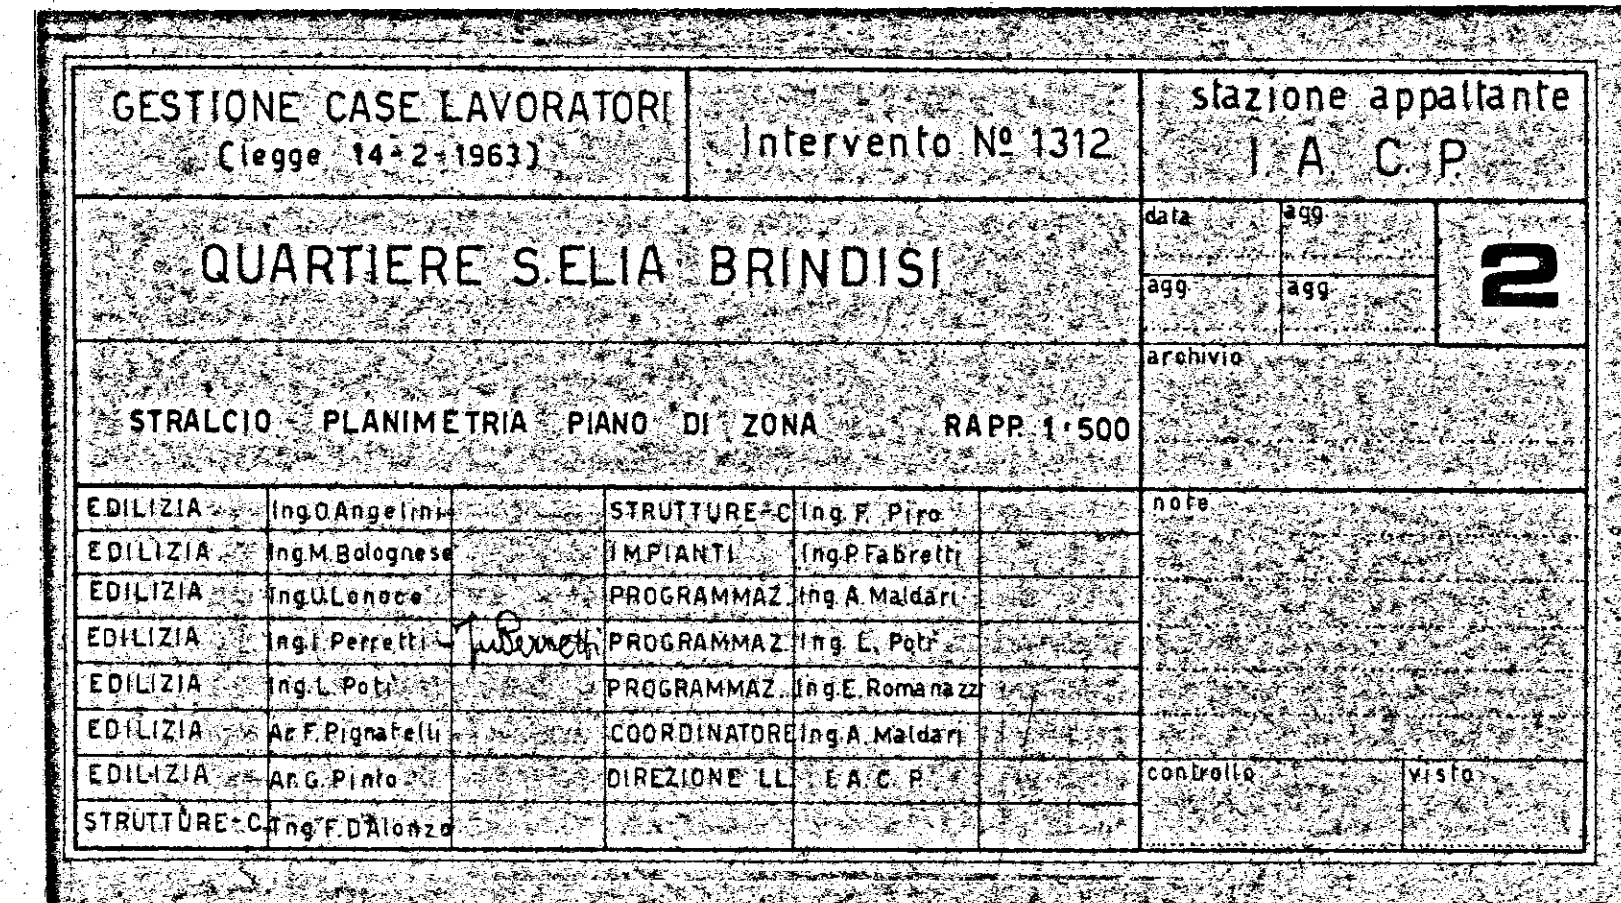


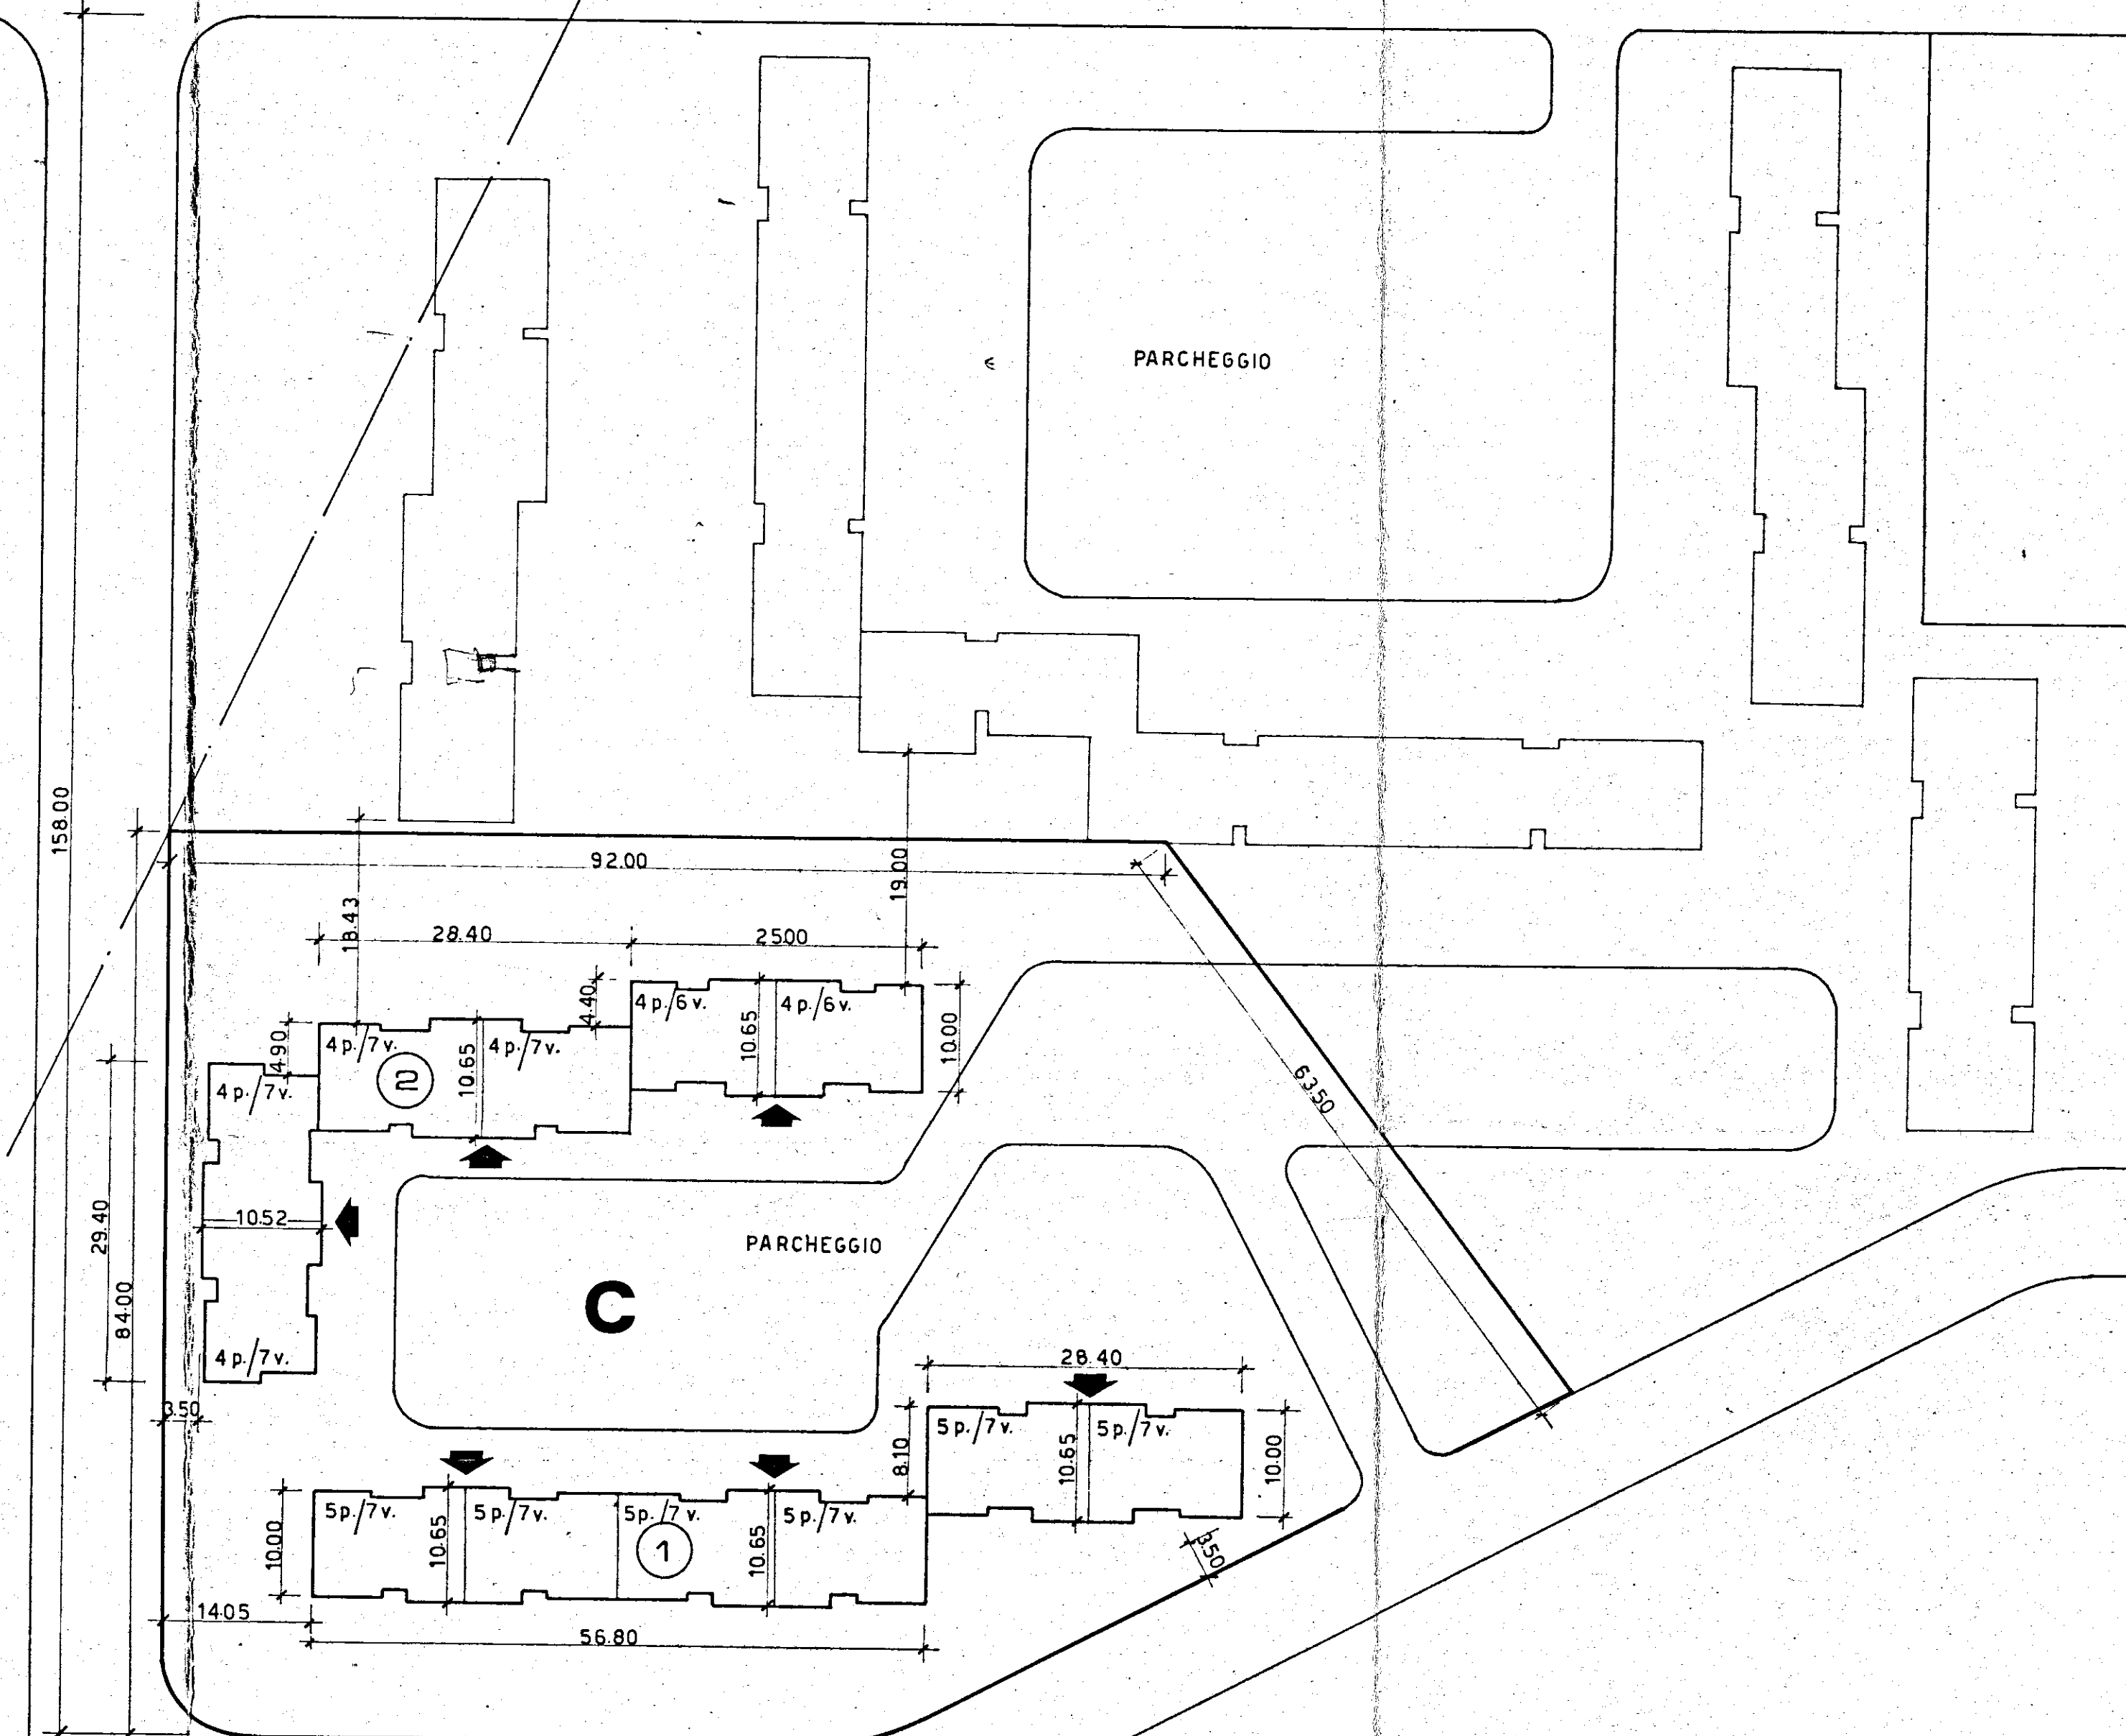

Alloggi tipo	B (5 vani)	C (6 vani)	D (7 vani)
LOTTO A₁	4 x 4 : 16	4 x 4 : 24	8 x 5 : 40
LOTTO A₂	4 x 4 : 16	4 x 4 : 16	10 x 5 : 50
LOTTO B	6 x 4 : 24	2 x 4 : 8	6 x 5 : 30
LOTTO C		2 x 4 : 8	6 x 5 : 30 4 x 4 : 16
ALLOGGI	56	56	166

TOTALE ALLOGGI..... N° 278

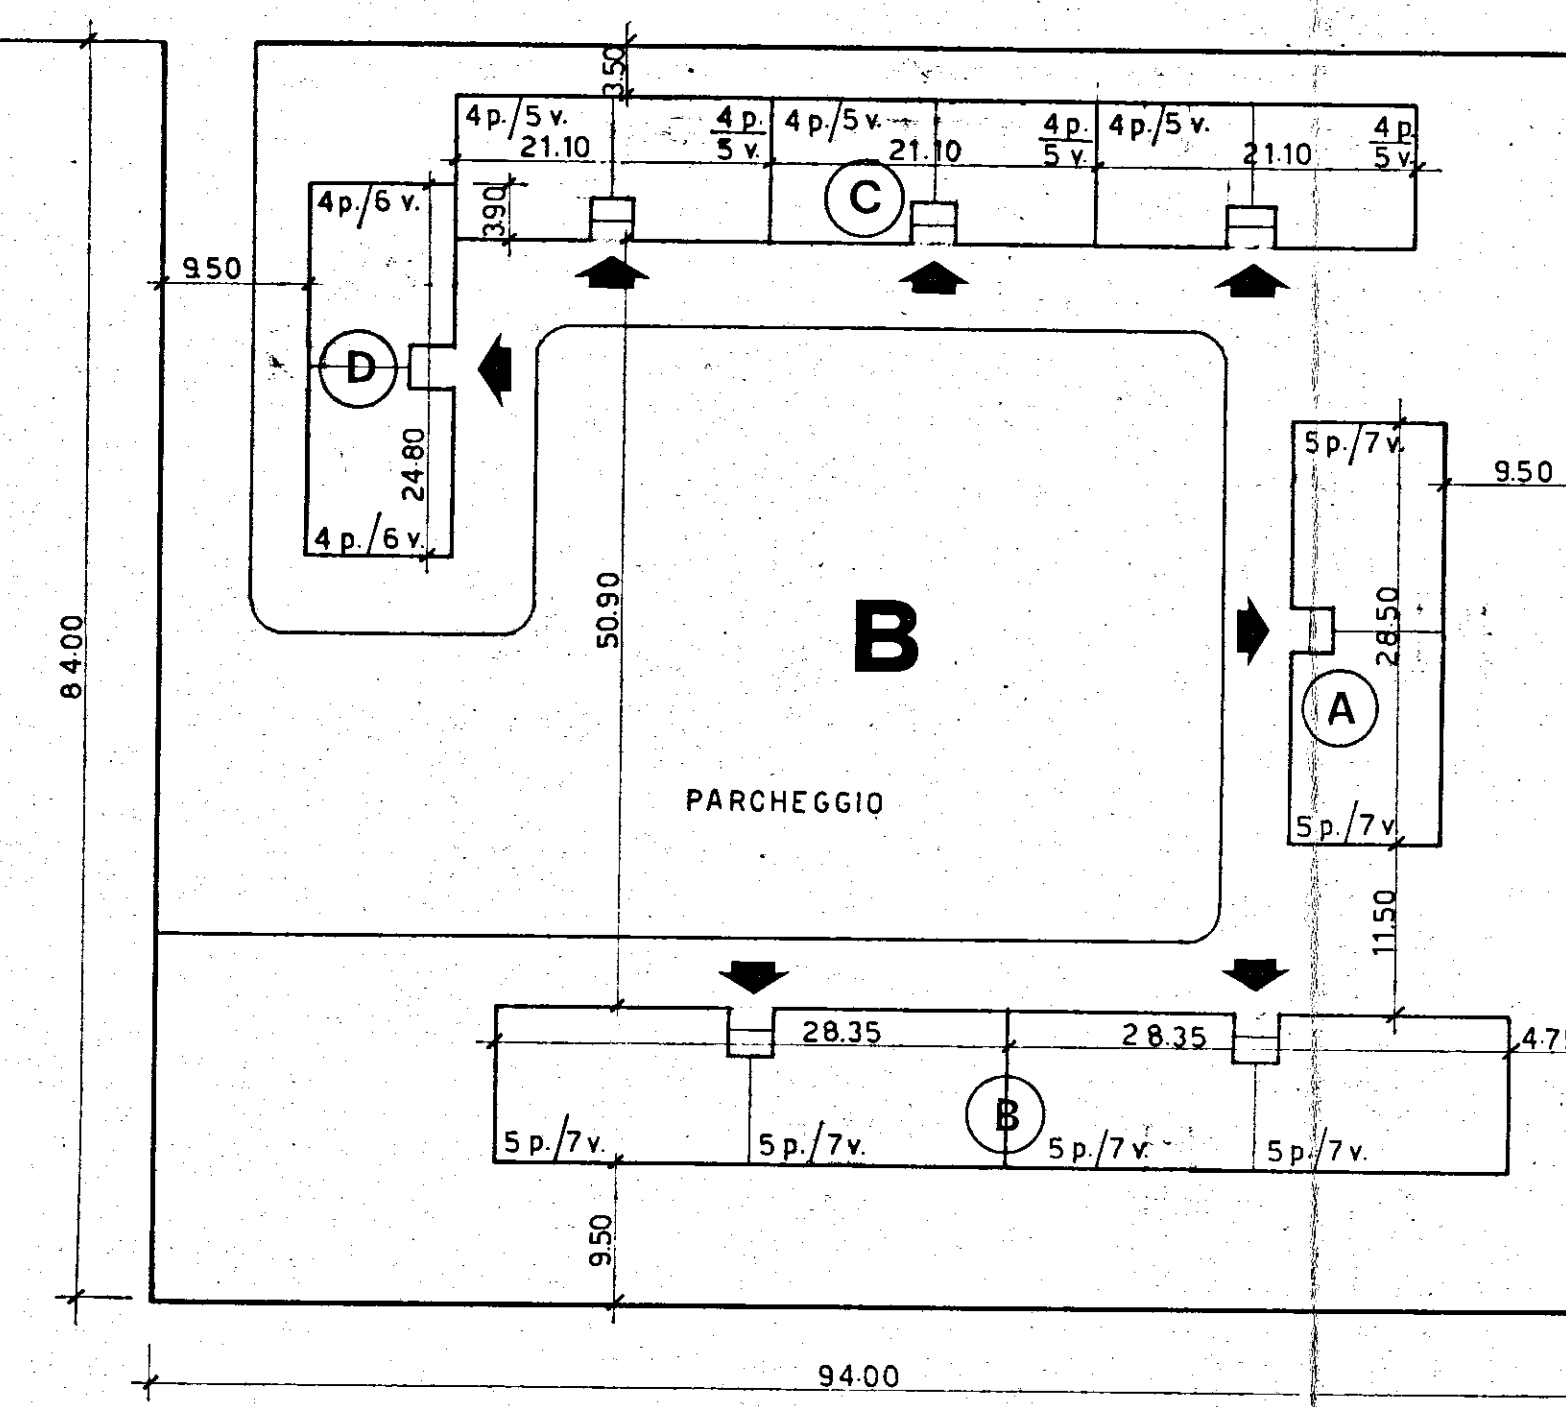

- ① FABBRICATO IN LINEA