
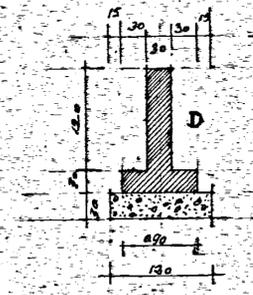
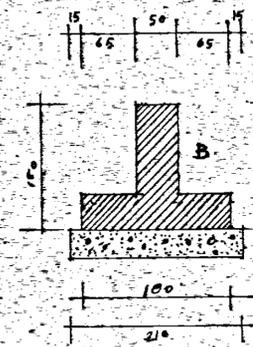
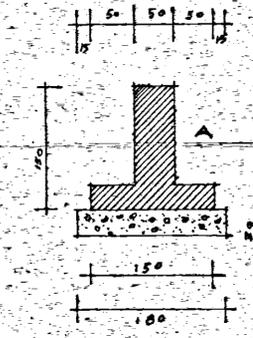
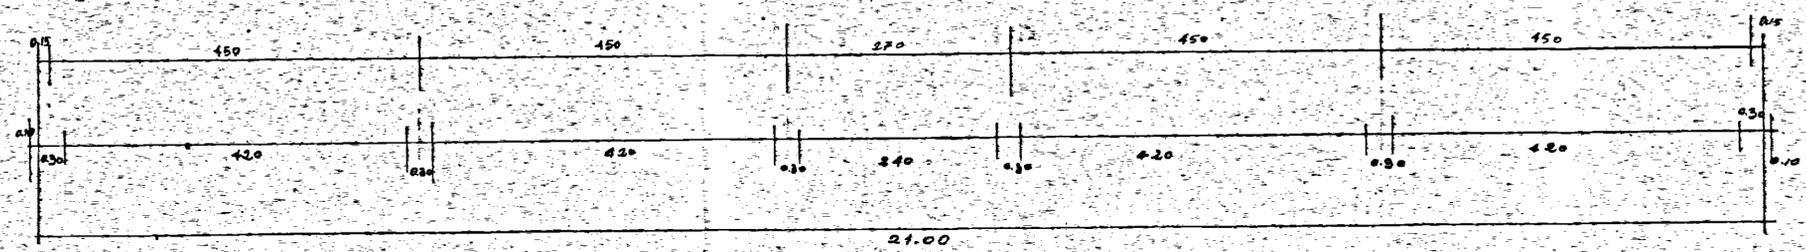


Palazzina D

vert. 1/8/20

FILASTRO 1-3-16-18 { 0.30 x 0.30
 " 4-6-7-9-10 { 0.30 x 0.50
 " 12-13-15-2-17 { 0.35 x 0.45
 " 5-14 { 0.35 x 0.45
 " 8-11 { 0.35 x 0.35

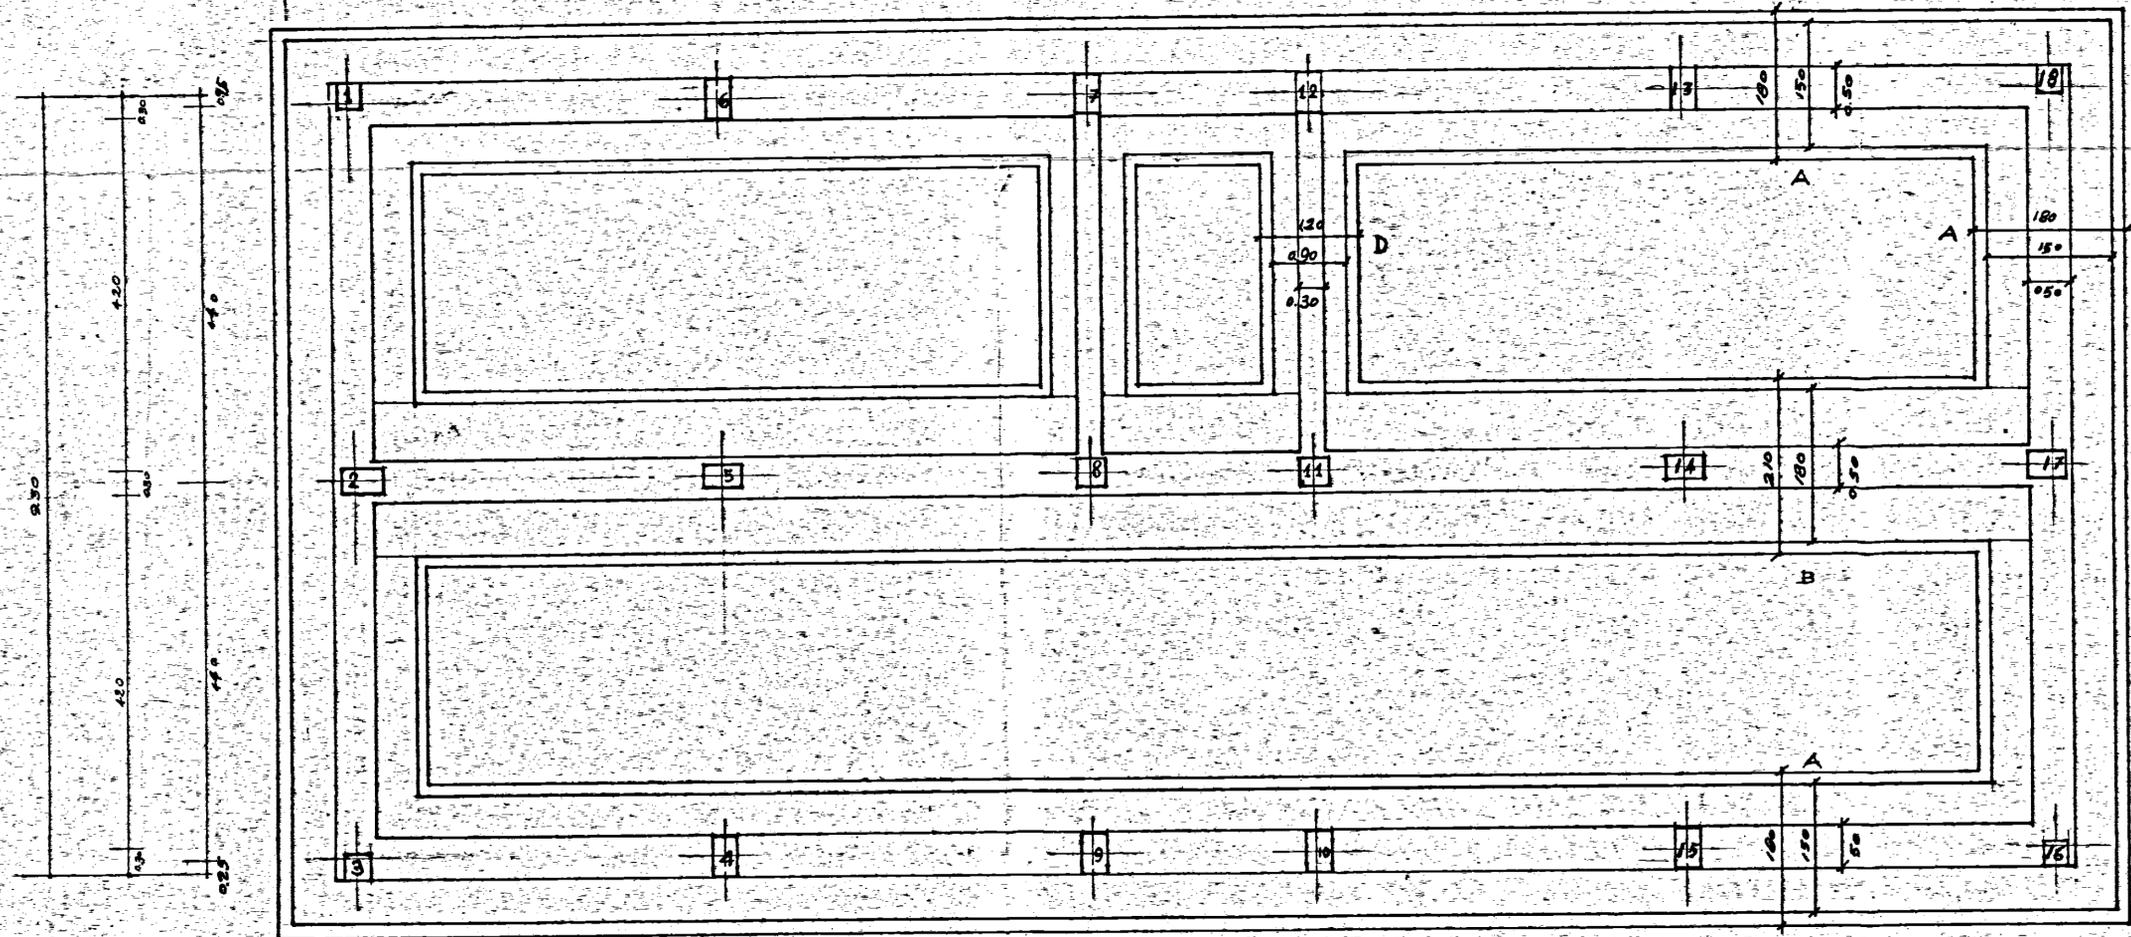

IVA-CASA - IST. CASE POPOLARI DI BRINDISI
 SECONDO SETTORIO
 PALAZZINA TIPO "D" IN F/LIA FONTANA
 PIANTA FONDAZIONE - SCALA 1/850
 L'IMPRESA: IL CALCOLATORE