



ISTITUTO AUTONOMO CASE POPOLARI BRINDISI	
LEGGE 30-XII-1960 n. 1676	
COSTRUZIONE DI N. 20 ALLOGGI PER AGRICOLTORI IN S. VITO DEI NORMANNI.	
ARMATURA PLINTI DI FONDAZIONE	
SCALA 1:25	1-X-1963
REDATTO: ING. UGO LONCE - BRINDISI.	


- PLINTO n. 19 -

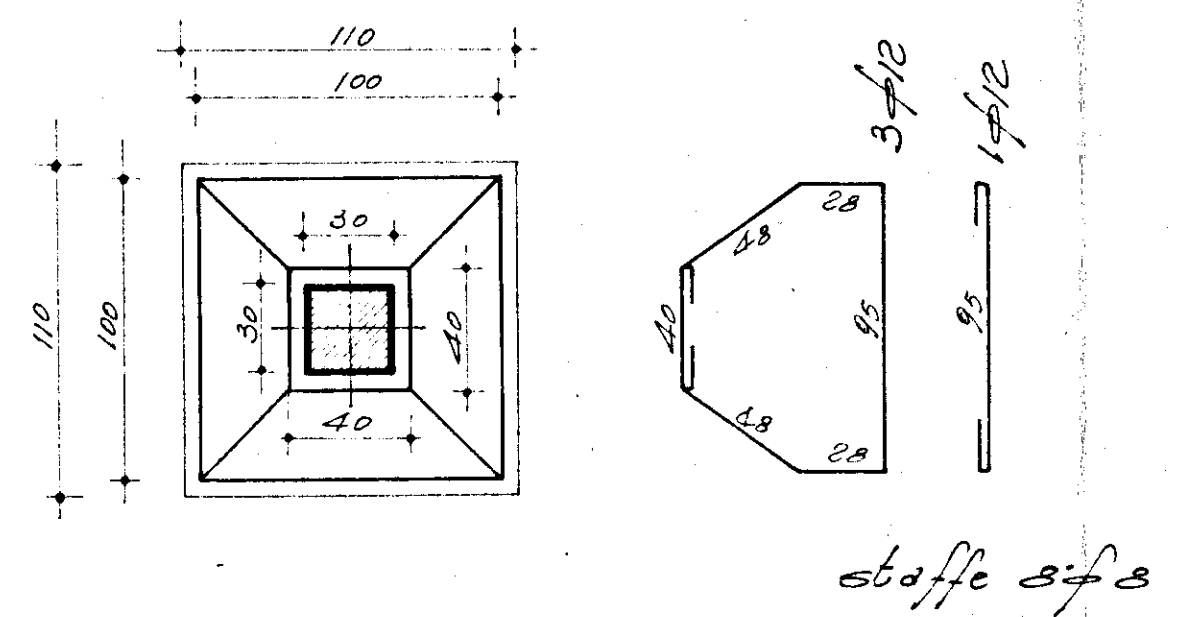


st. 3f8

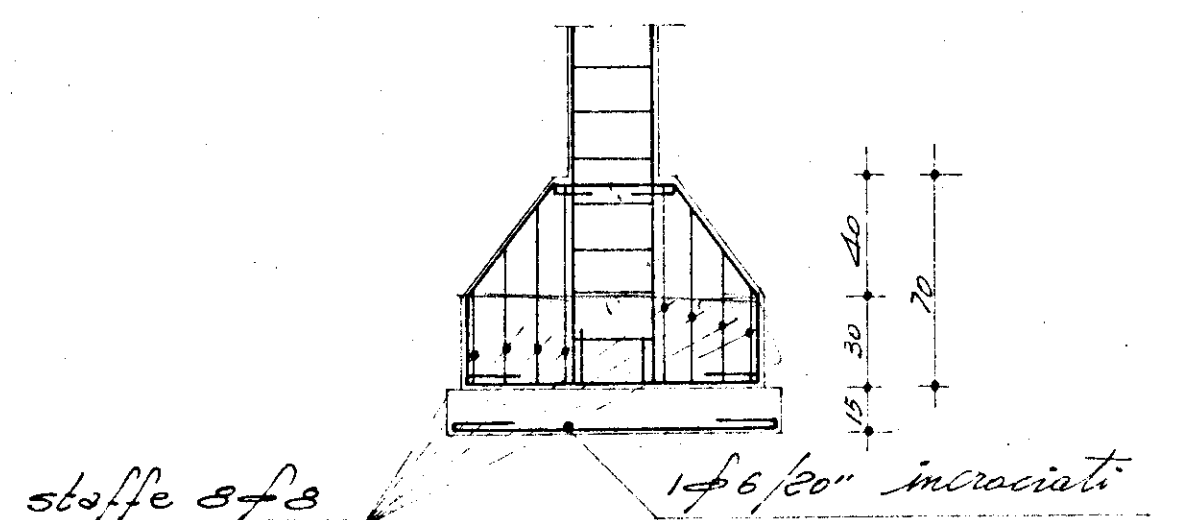


st. 3f8

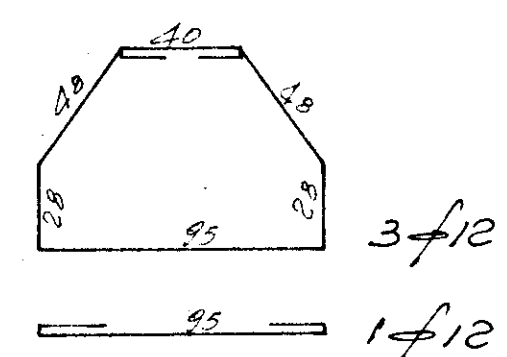


- PLINTI no. 1-14-15-18-29 -

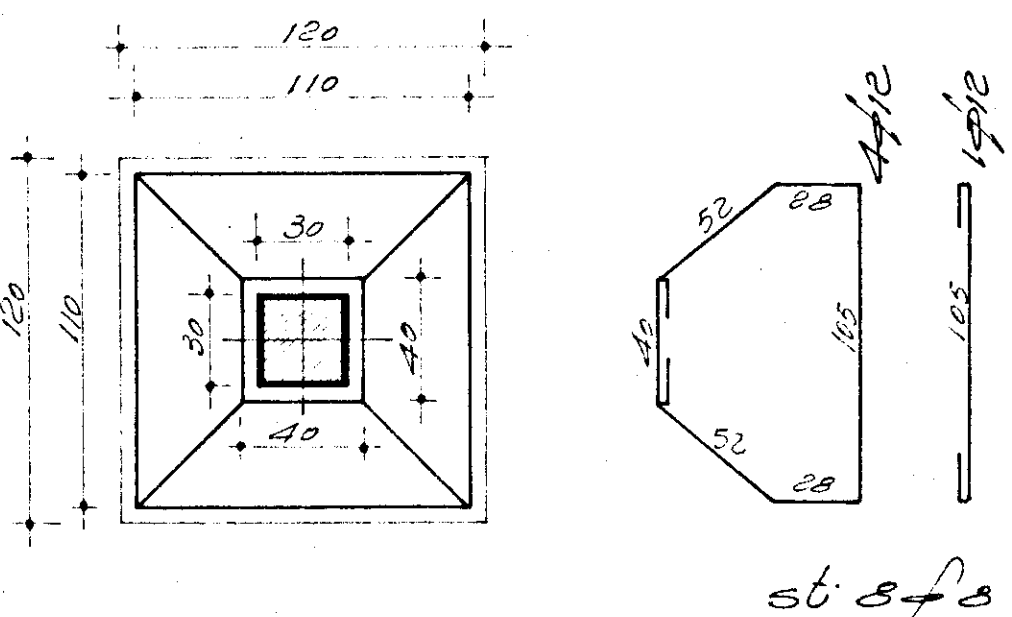


st. 3f8

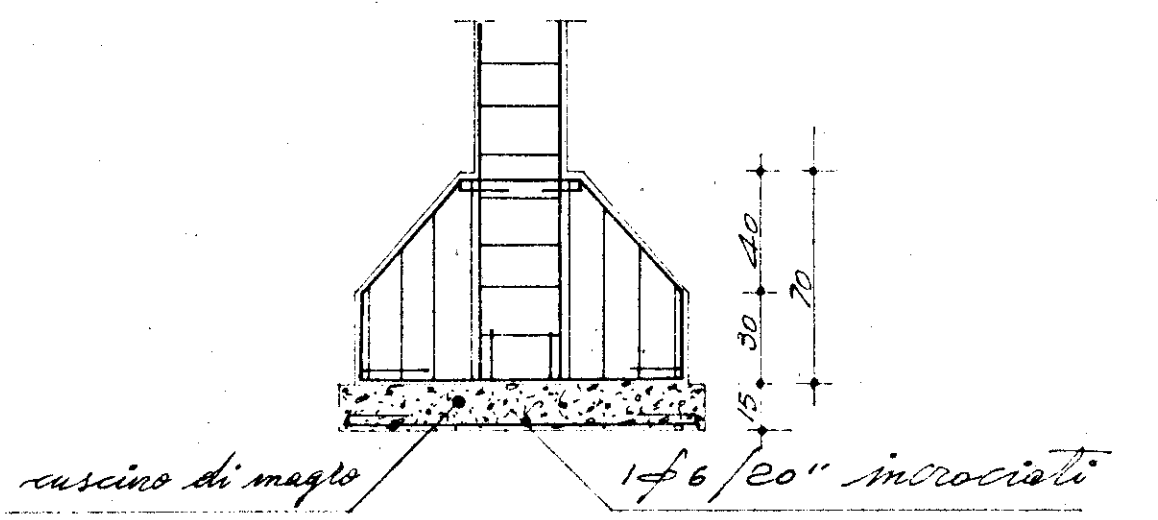


st. 3f8

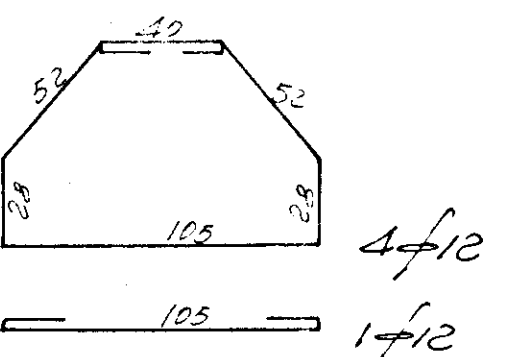


- PLINTI no. 2-16-17-26 -

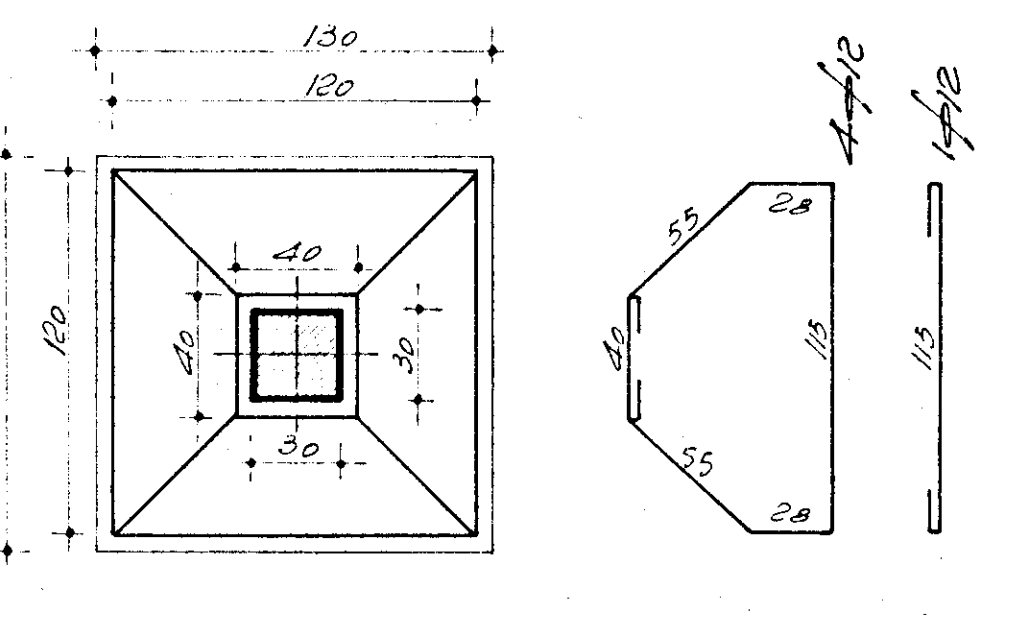


st. 3f8

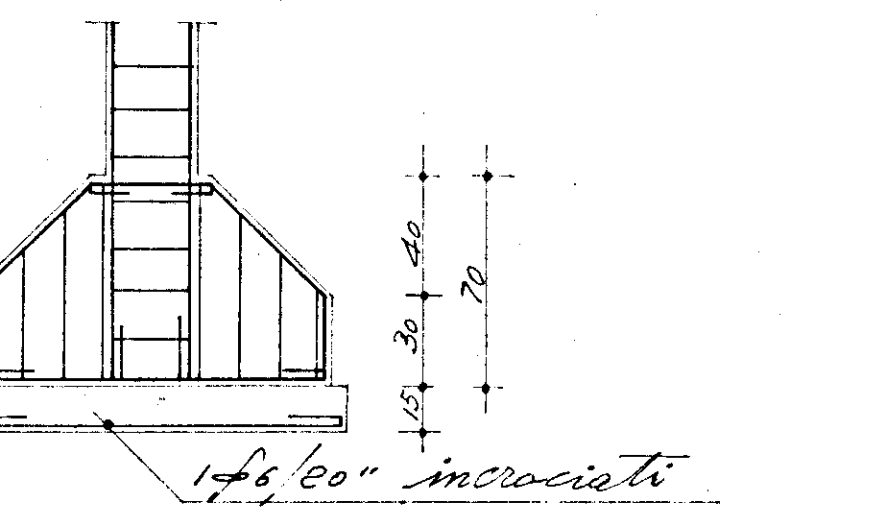


st. 3f8

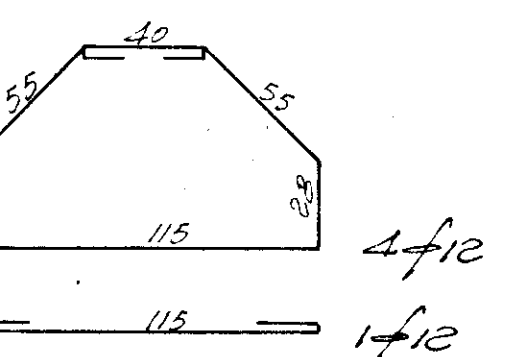


- PLINTI no. 4-5-8-9-10-11-20-21-22-27-28 -

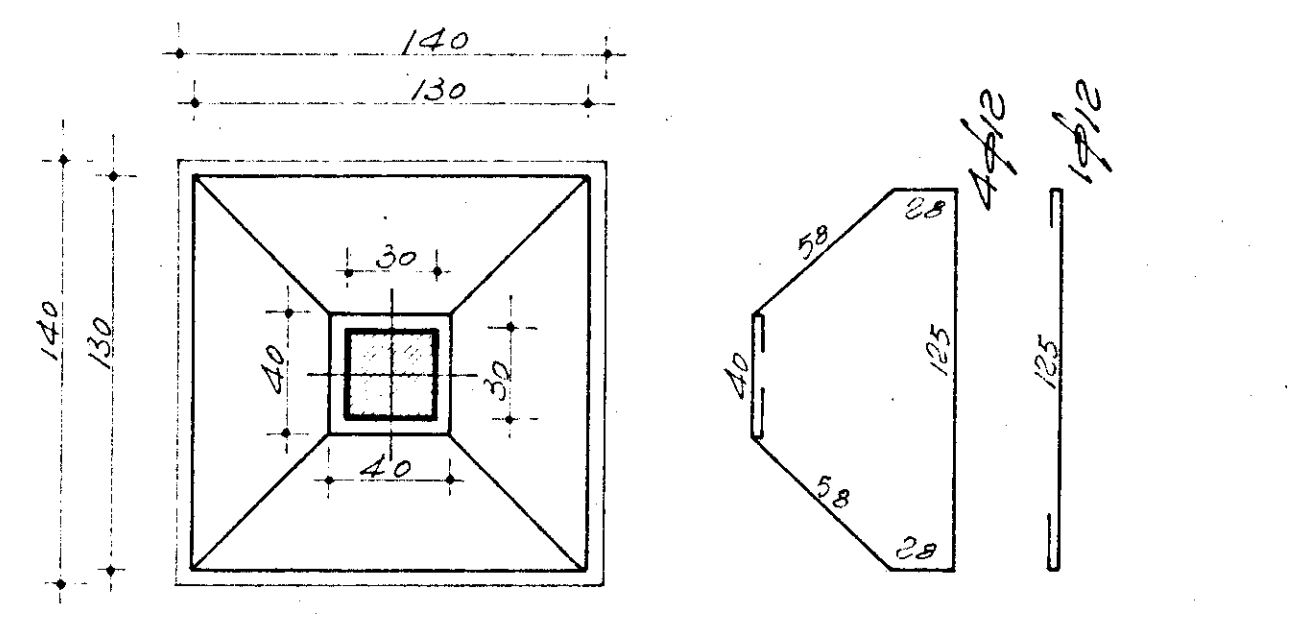


st. 3f8

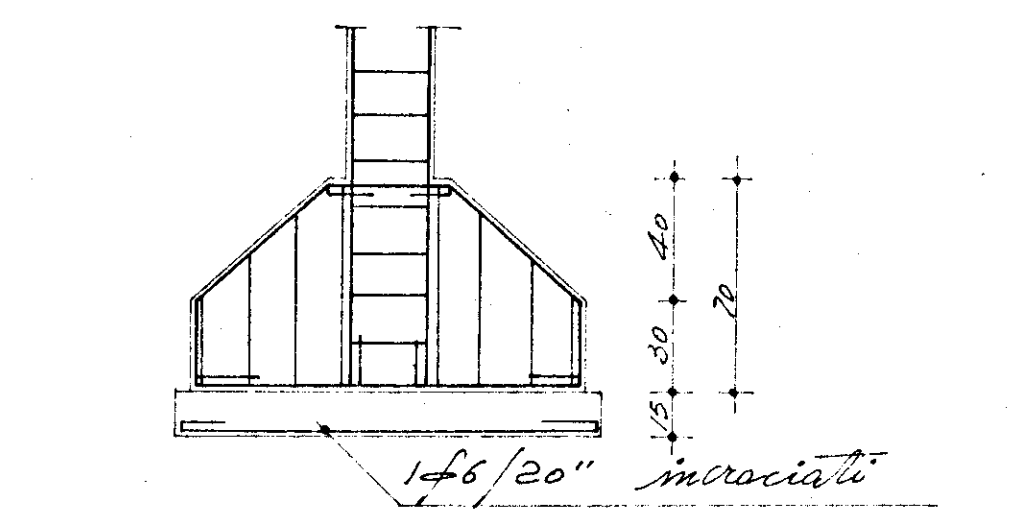


st. 3f8

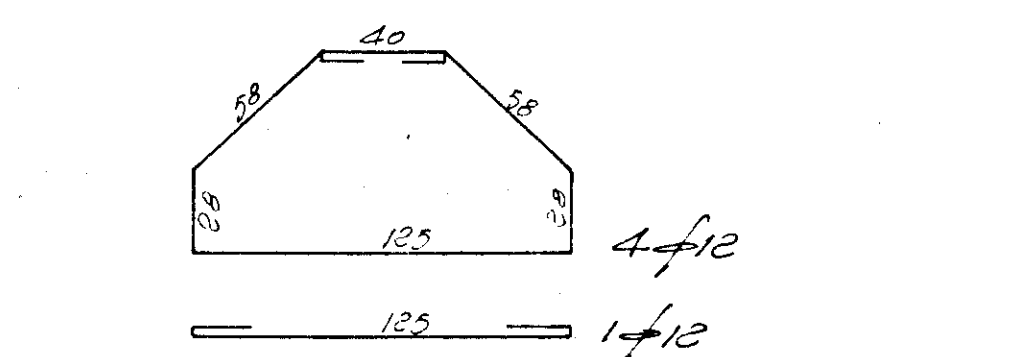


- PLINTI no. 6-7-13-24-25 -

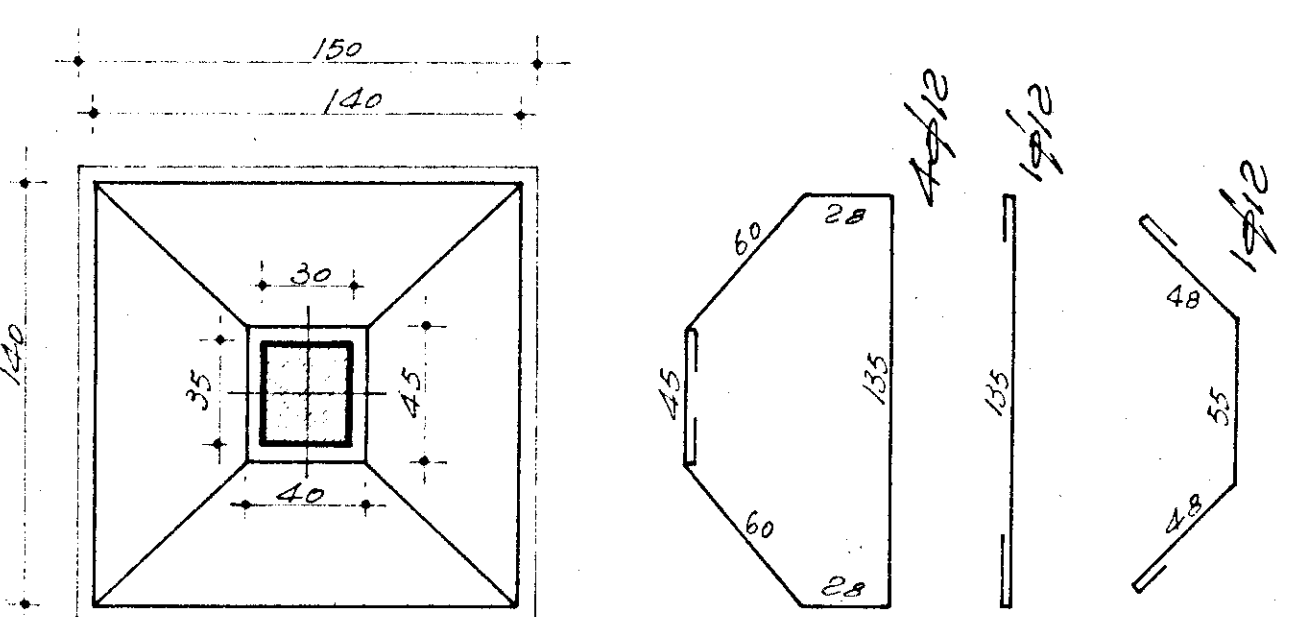


st. 3f8

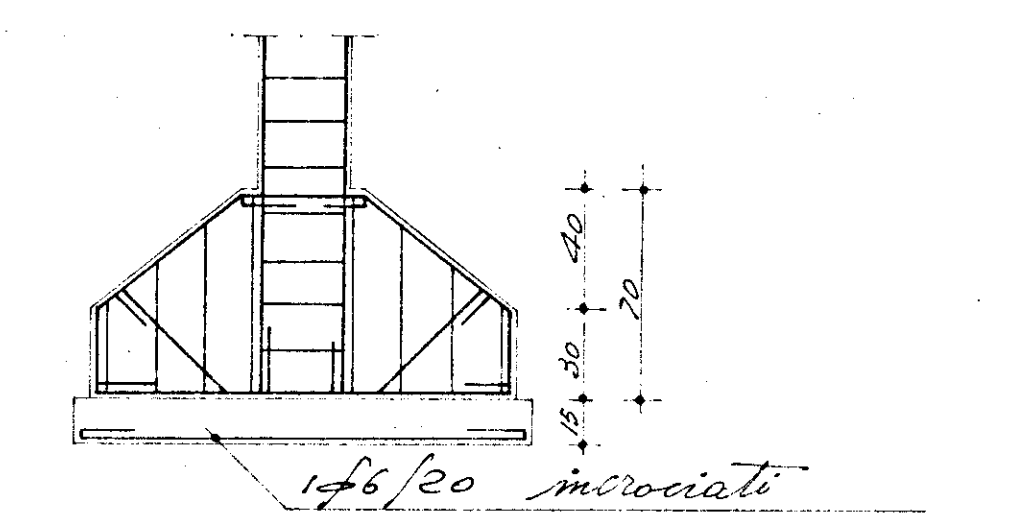


st. 3f8

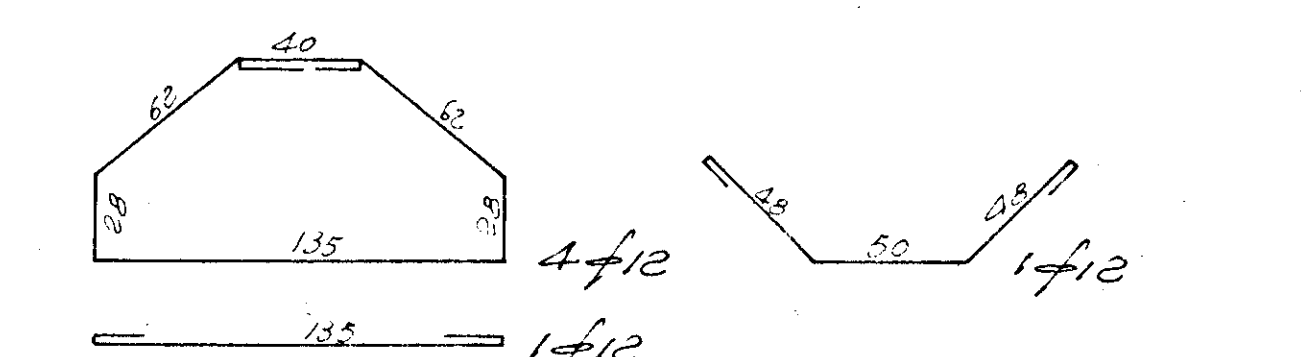


- PLINTI no. 3-23 -

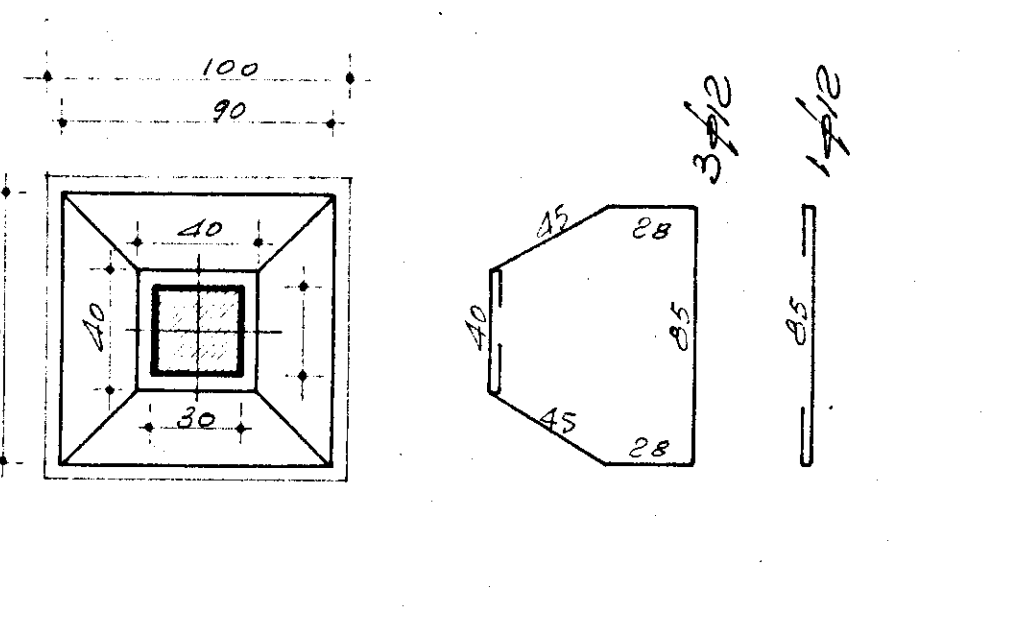


st. 3f8

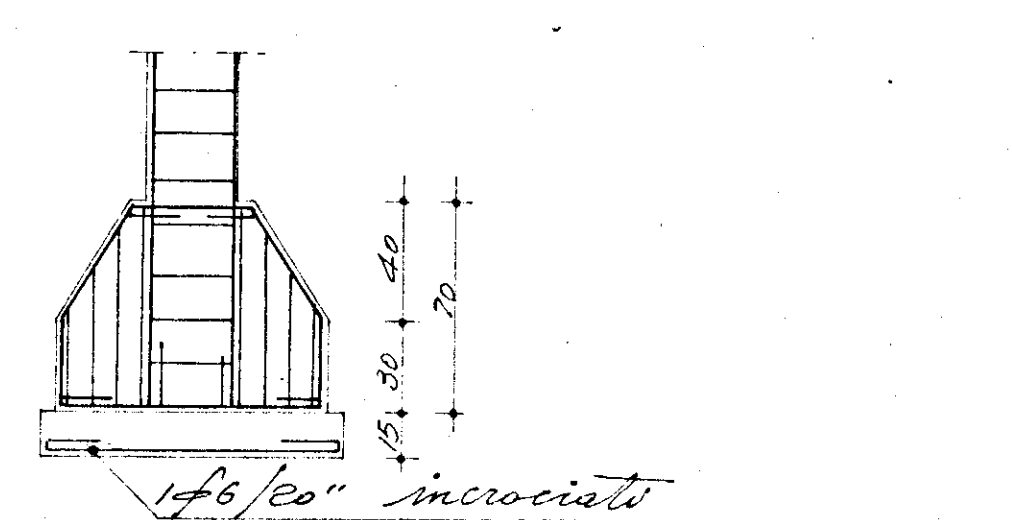


st. 3f8

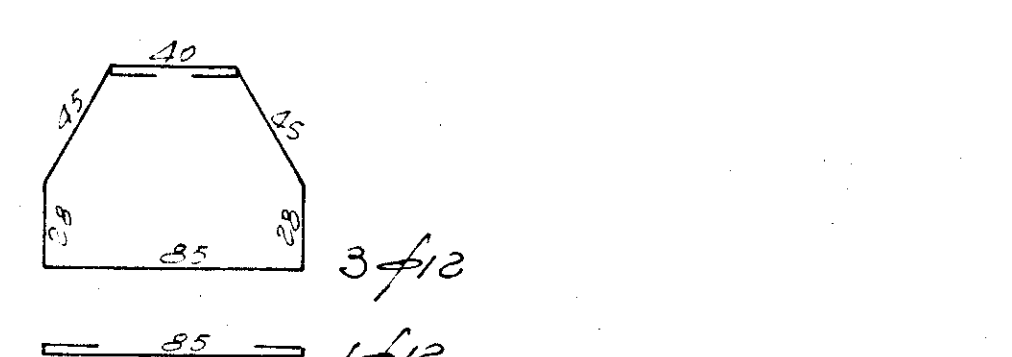

- PLINTO n. 12 -

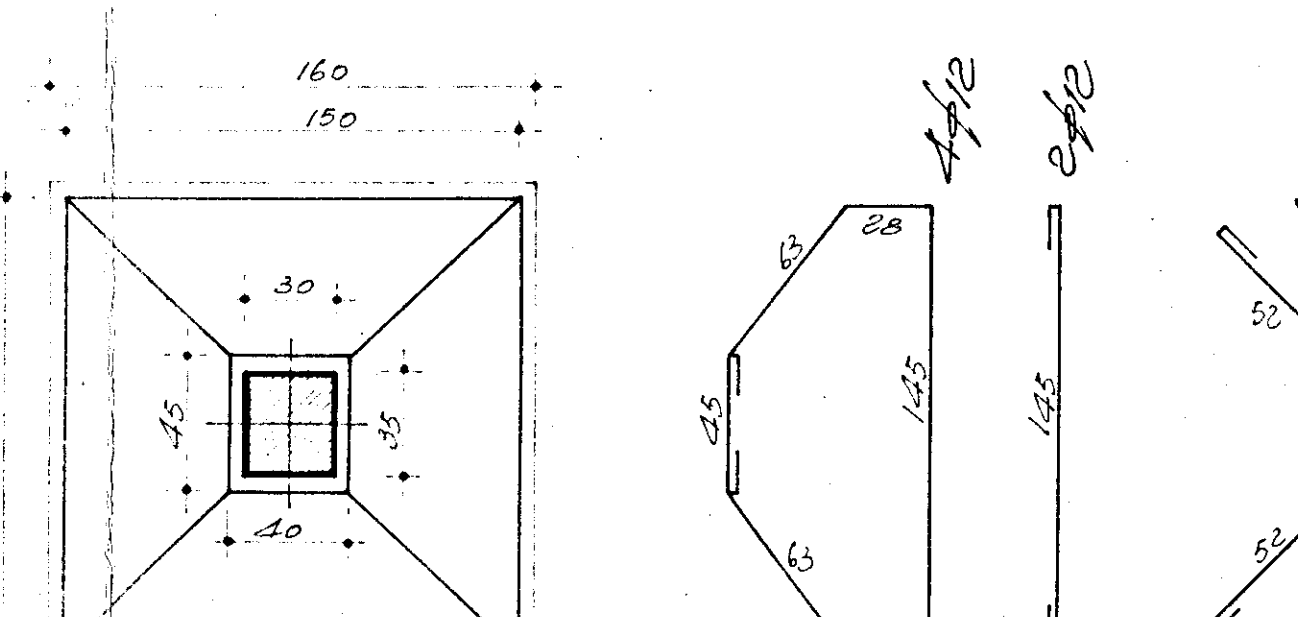

st. 3f8

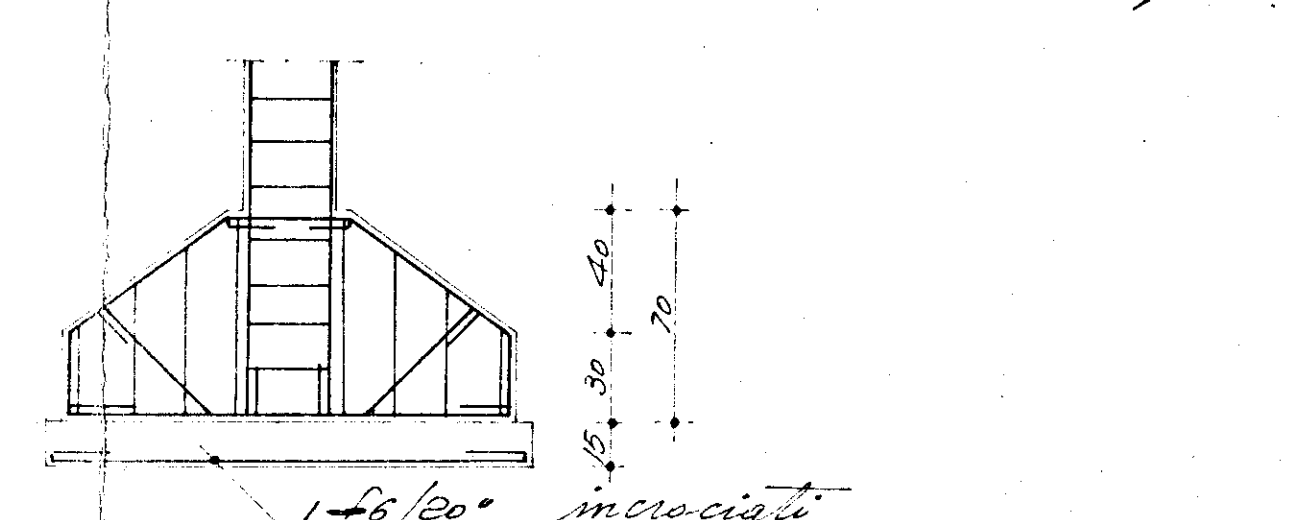

st. 3f8

