
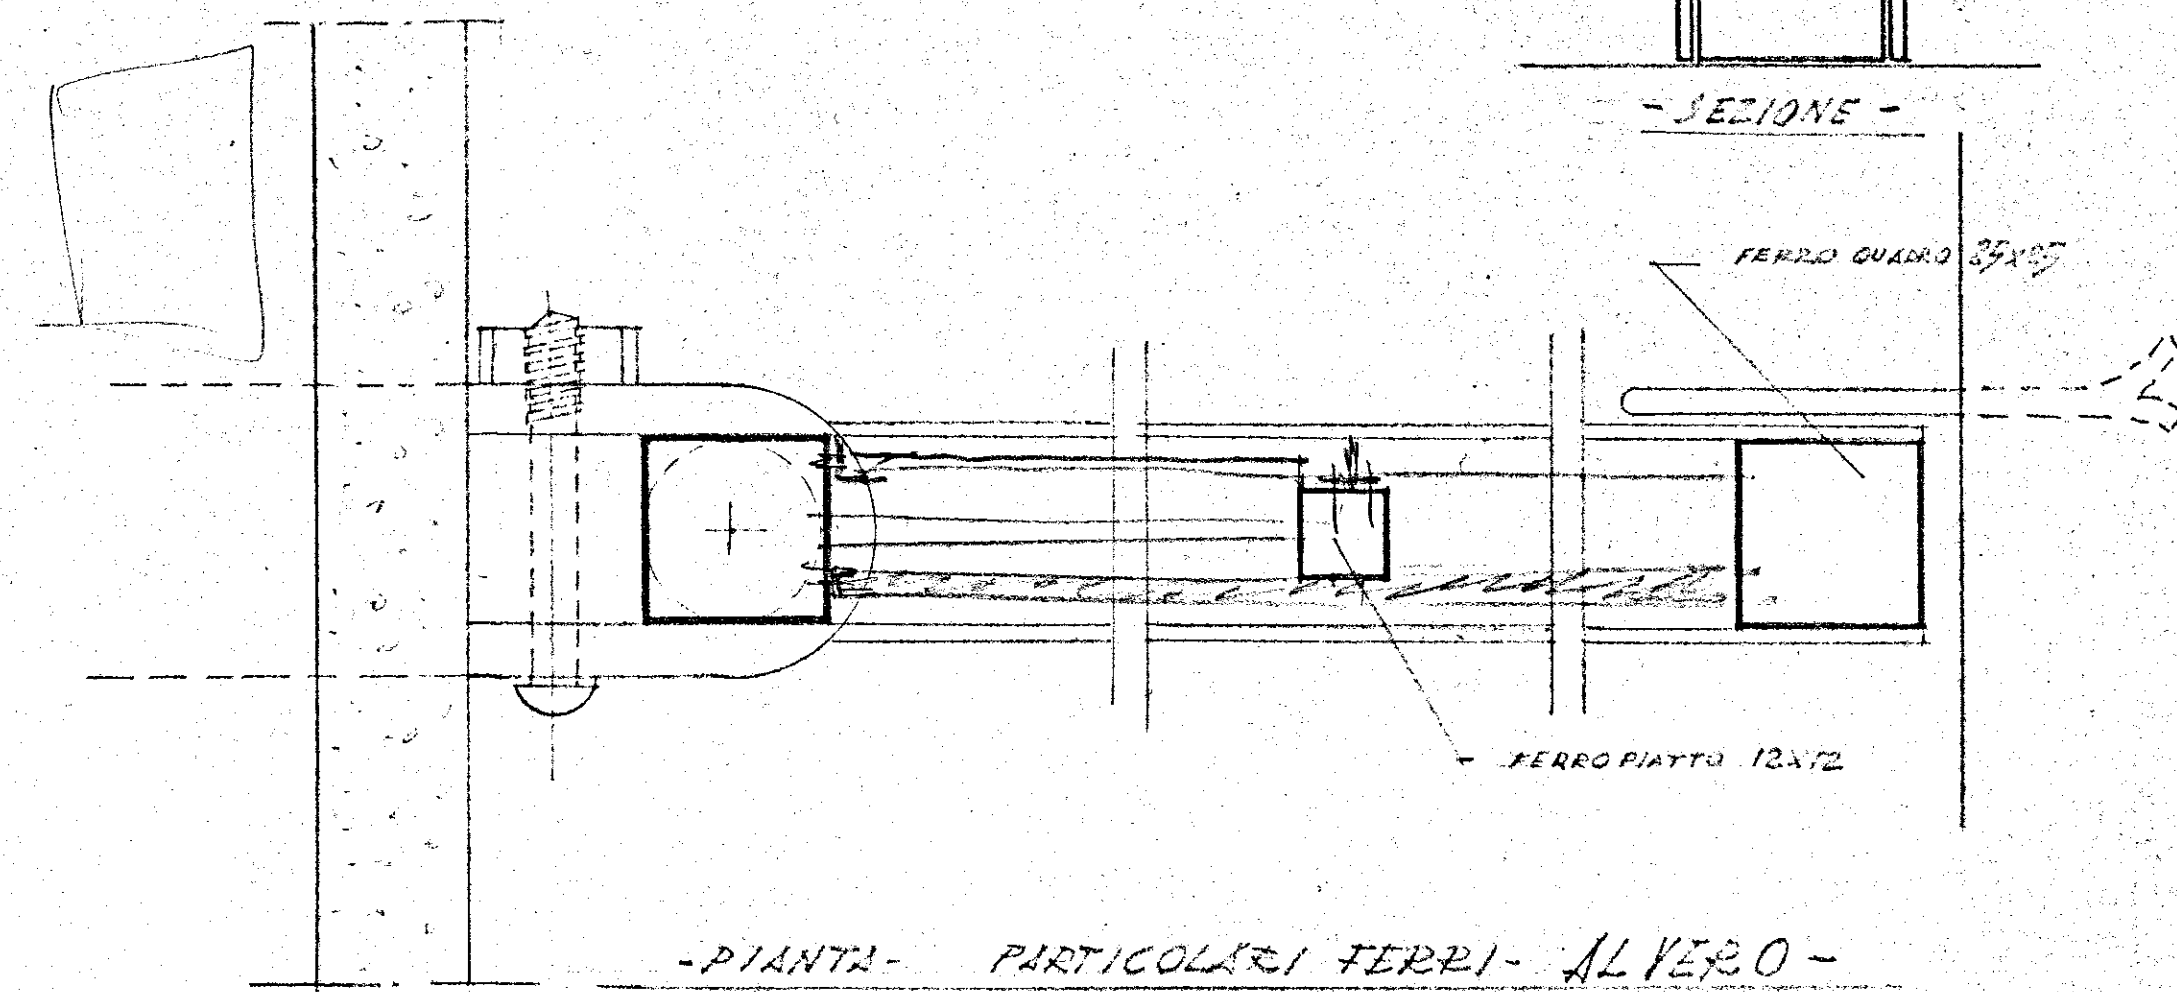
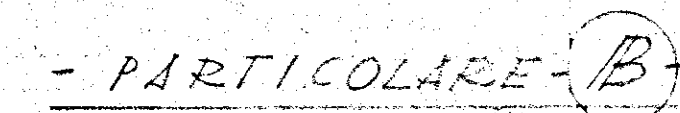
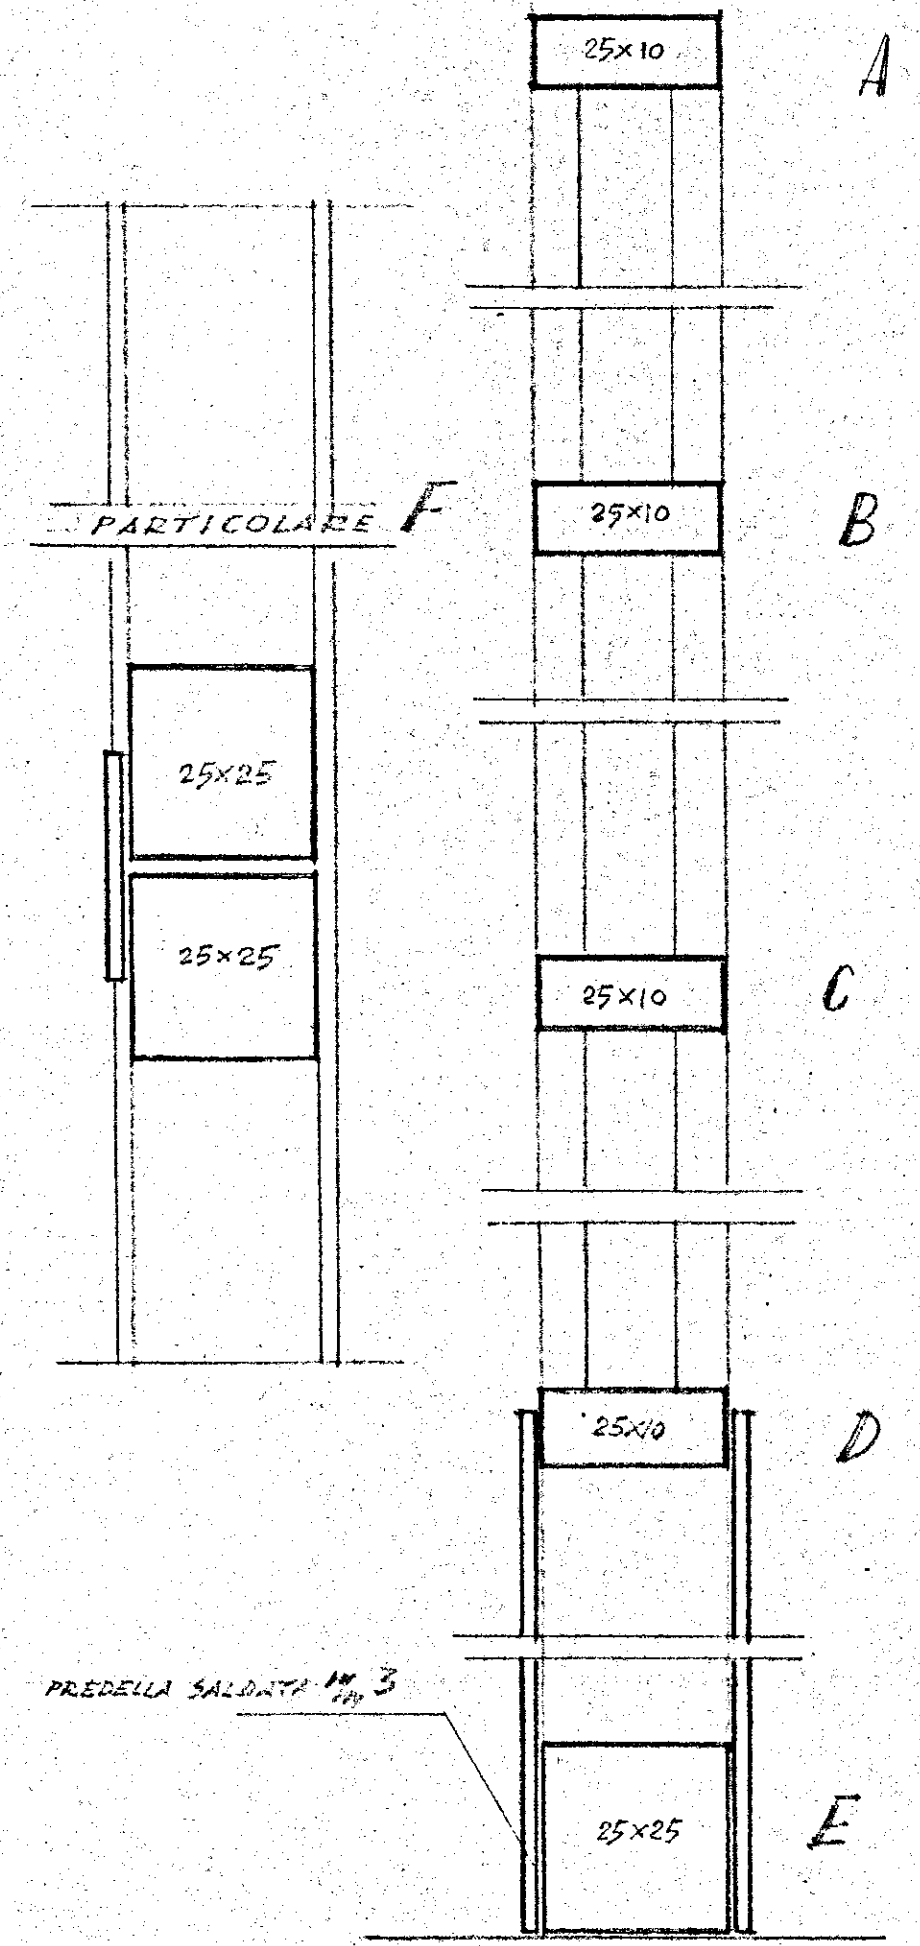
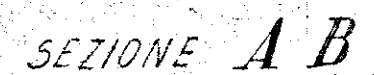


C. L. Long

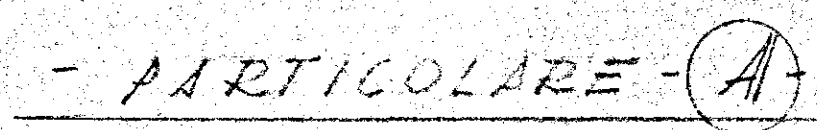

-PIANTA-      PARTICOLARI FERRI-      AL VERO-