


BRINDISI-C.E.P. LOTTO 6/A

FABBRICATO 1

Pianta scantinato e zoccolo h=1,88

Dis. n° 11

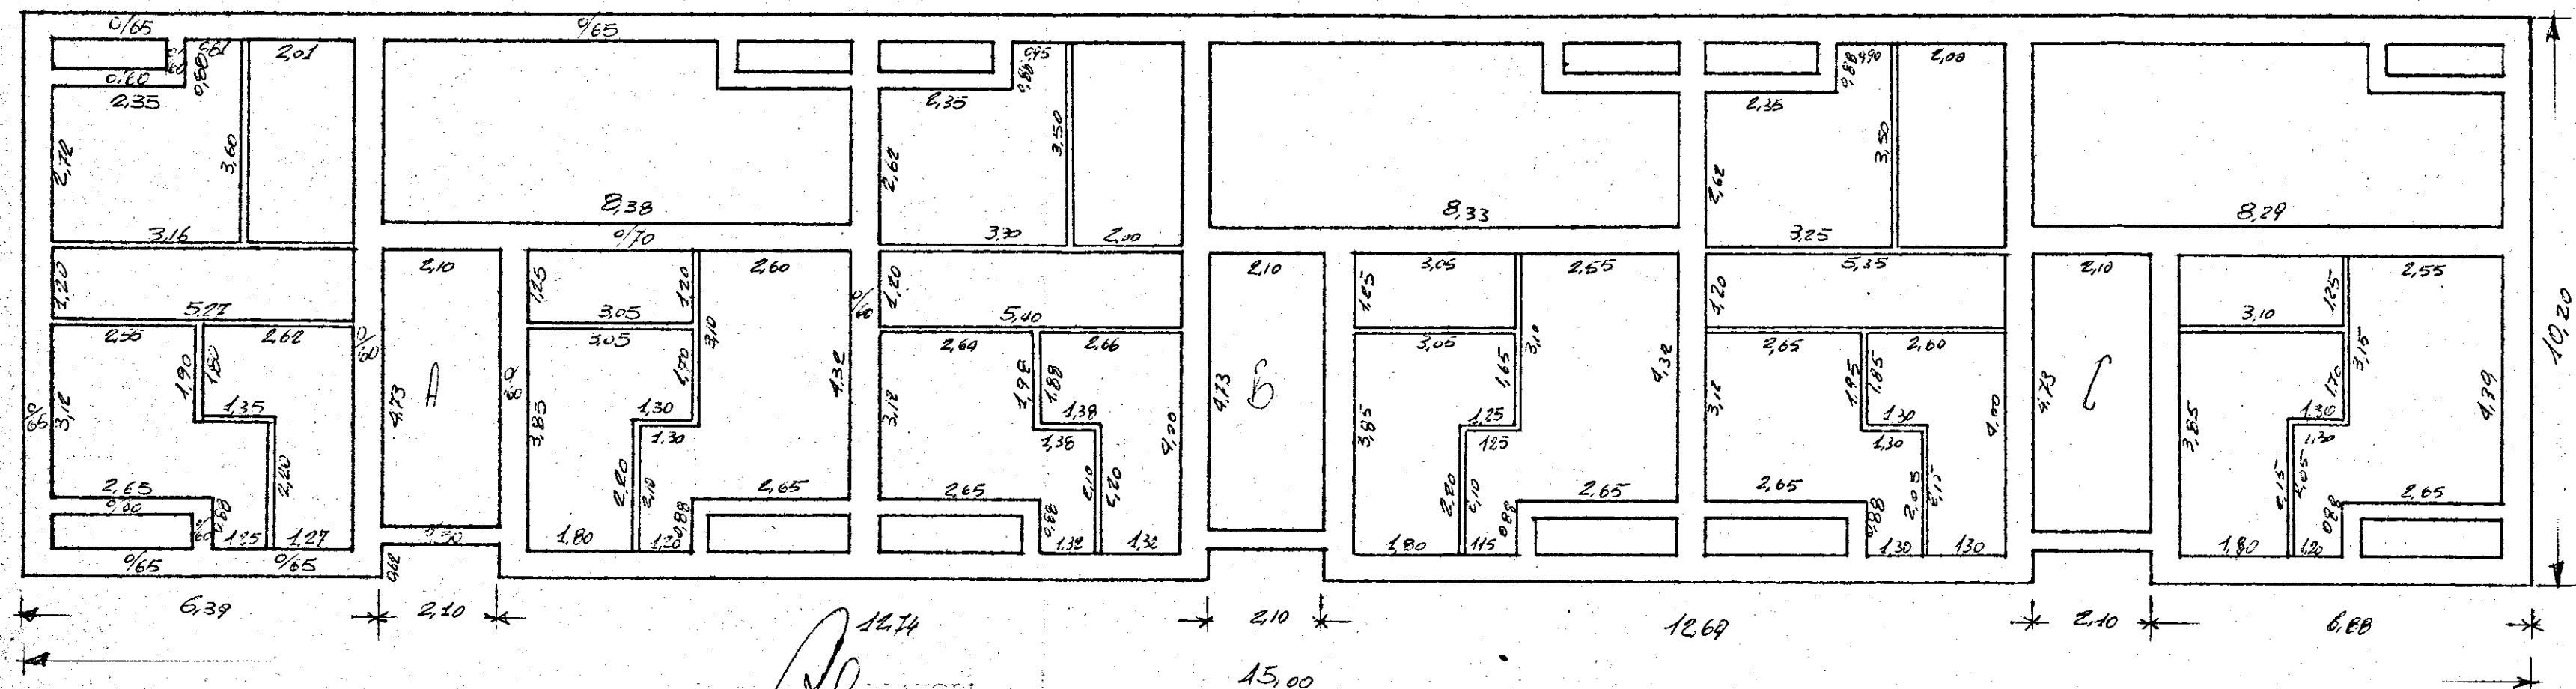

IMPRESA

S. P.