


PIANO ATTICO 1/1/62

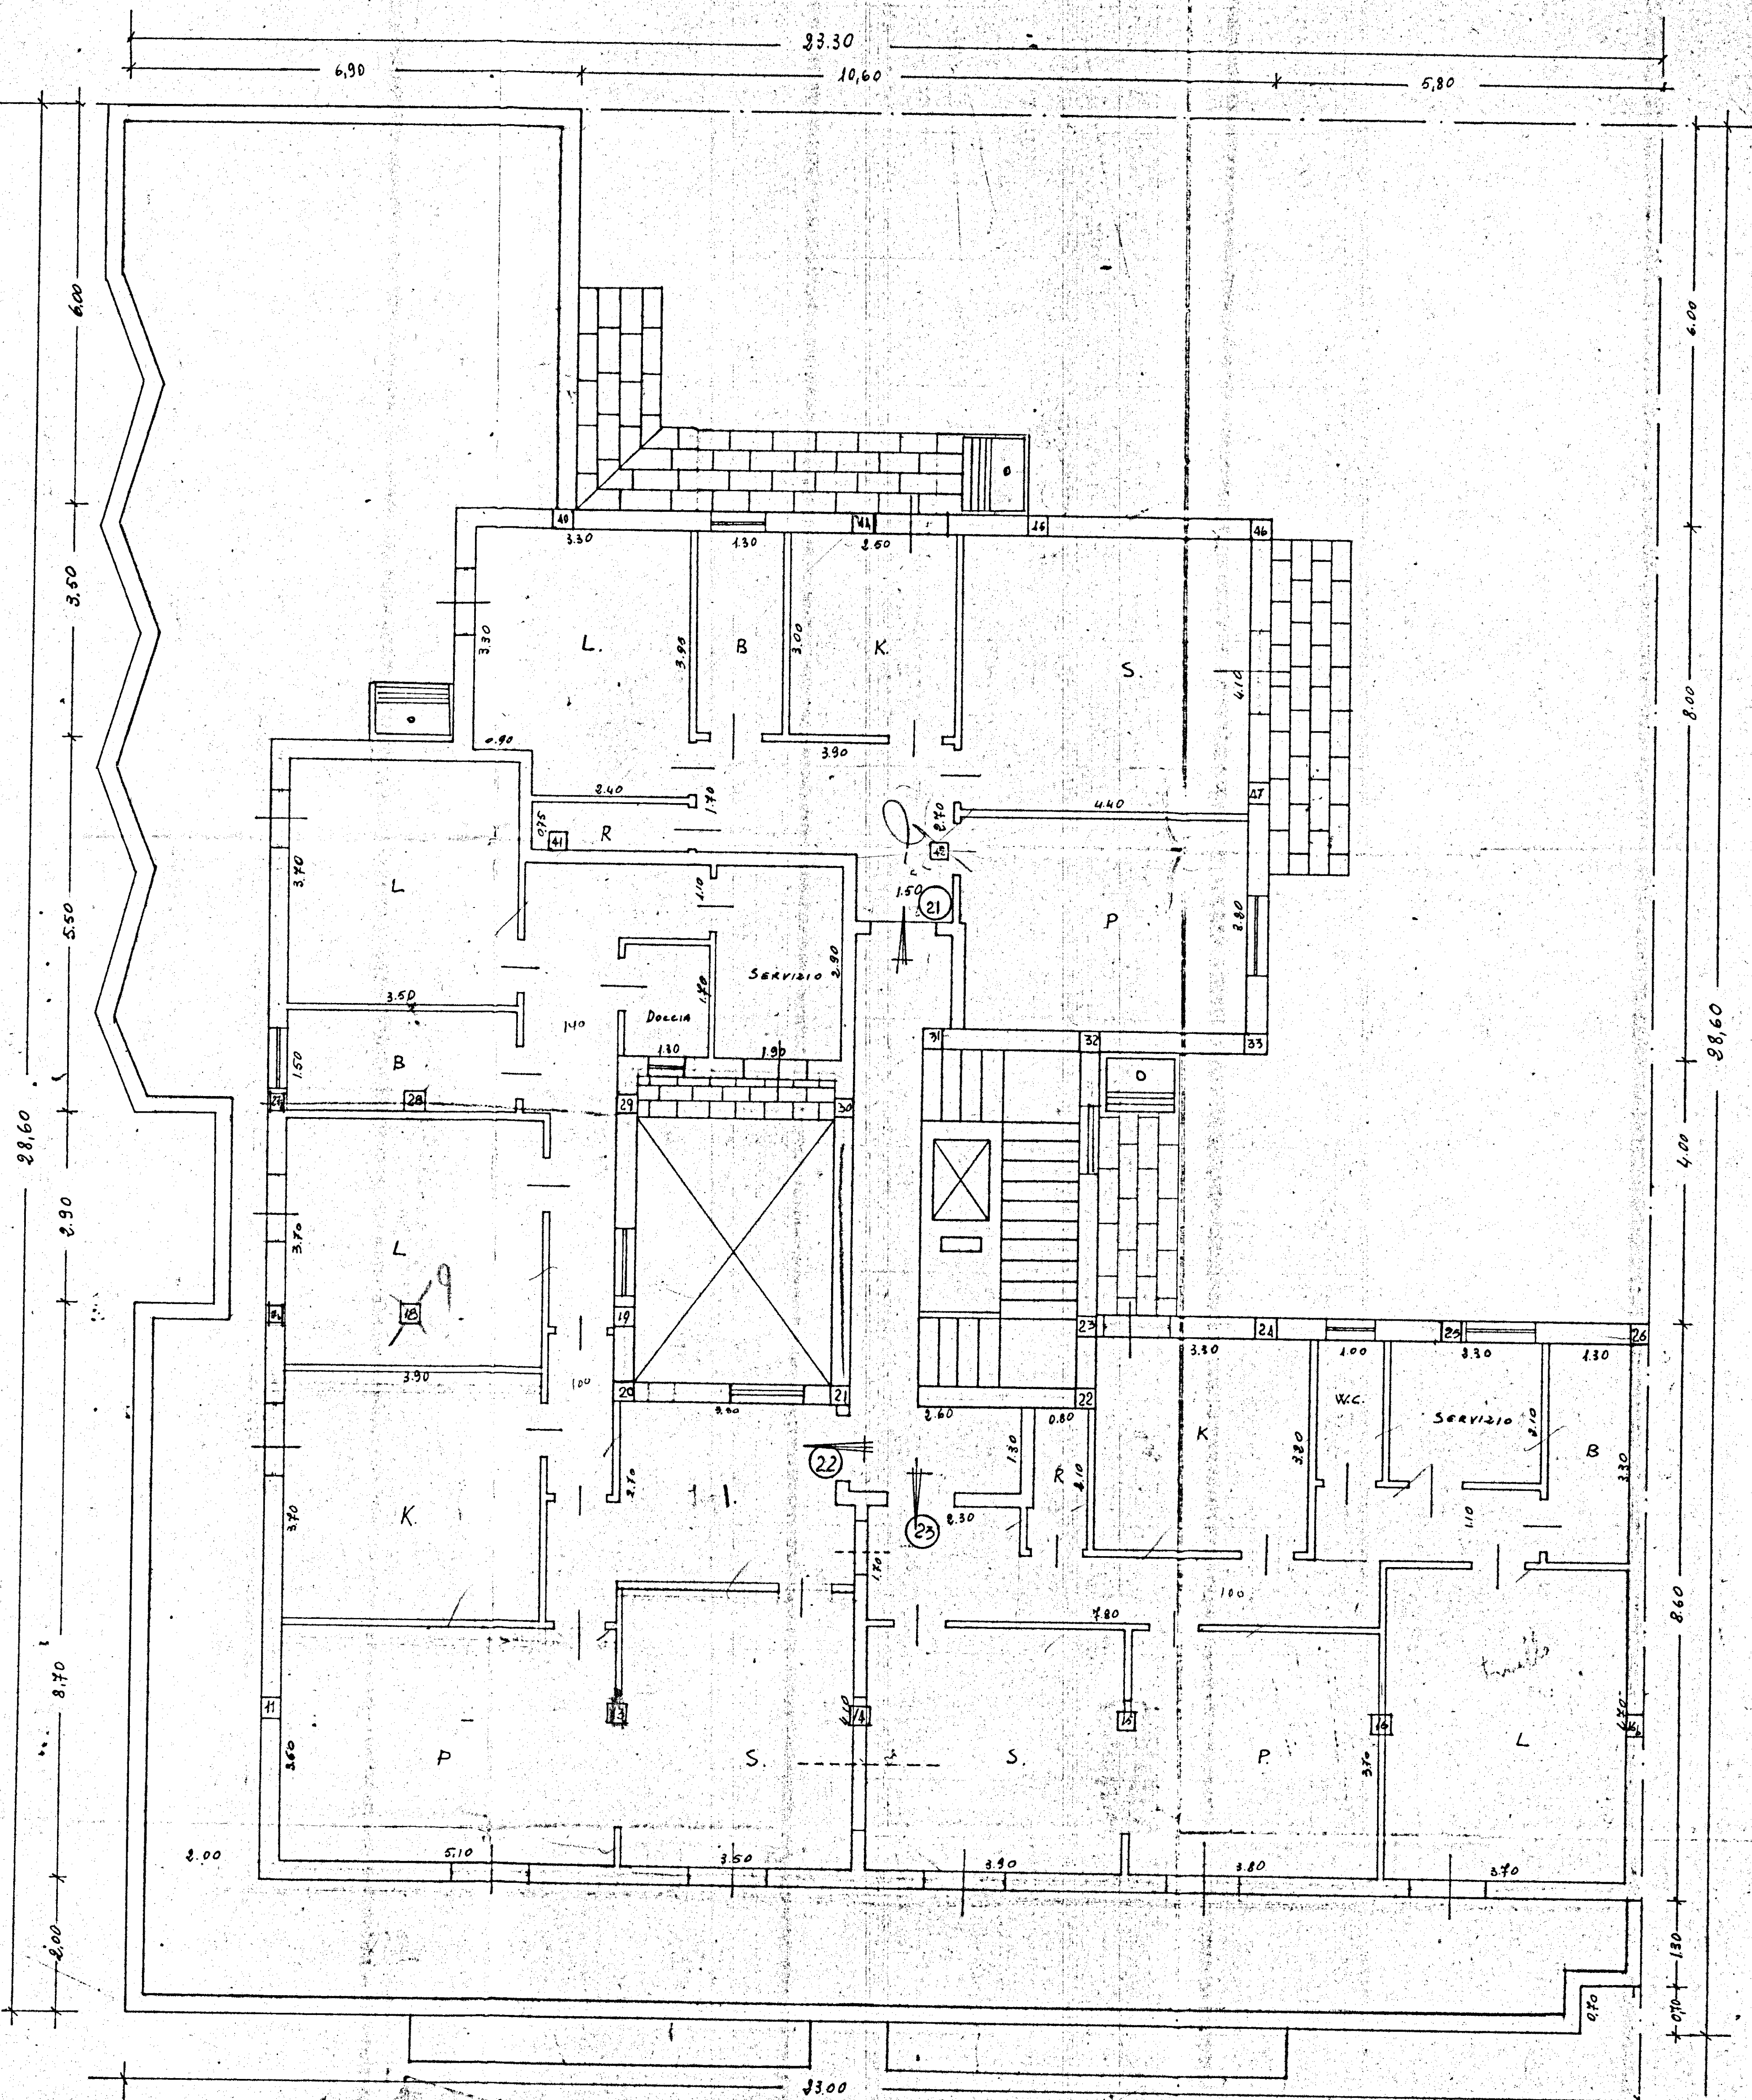

VIA TIROLO