


Coop. "17 APRILE"

1/X/62

PIANO INTERRATO

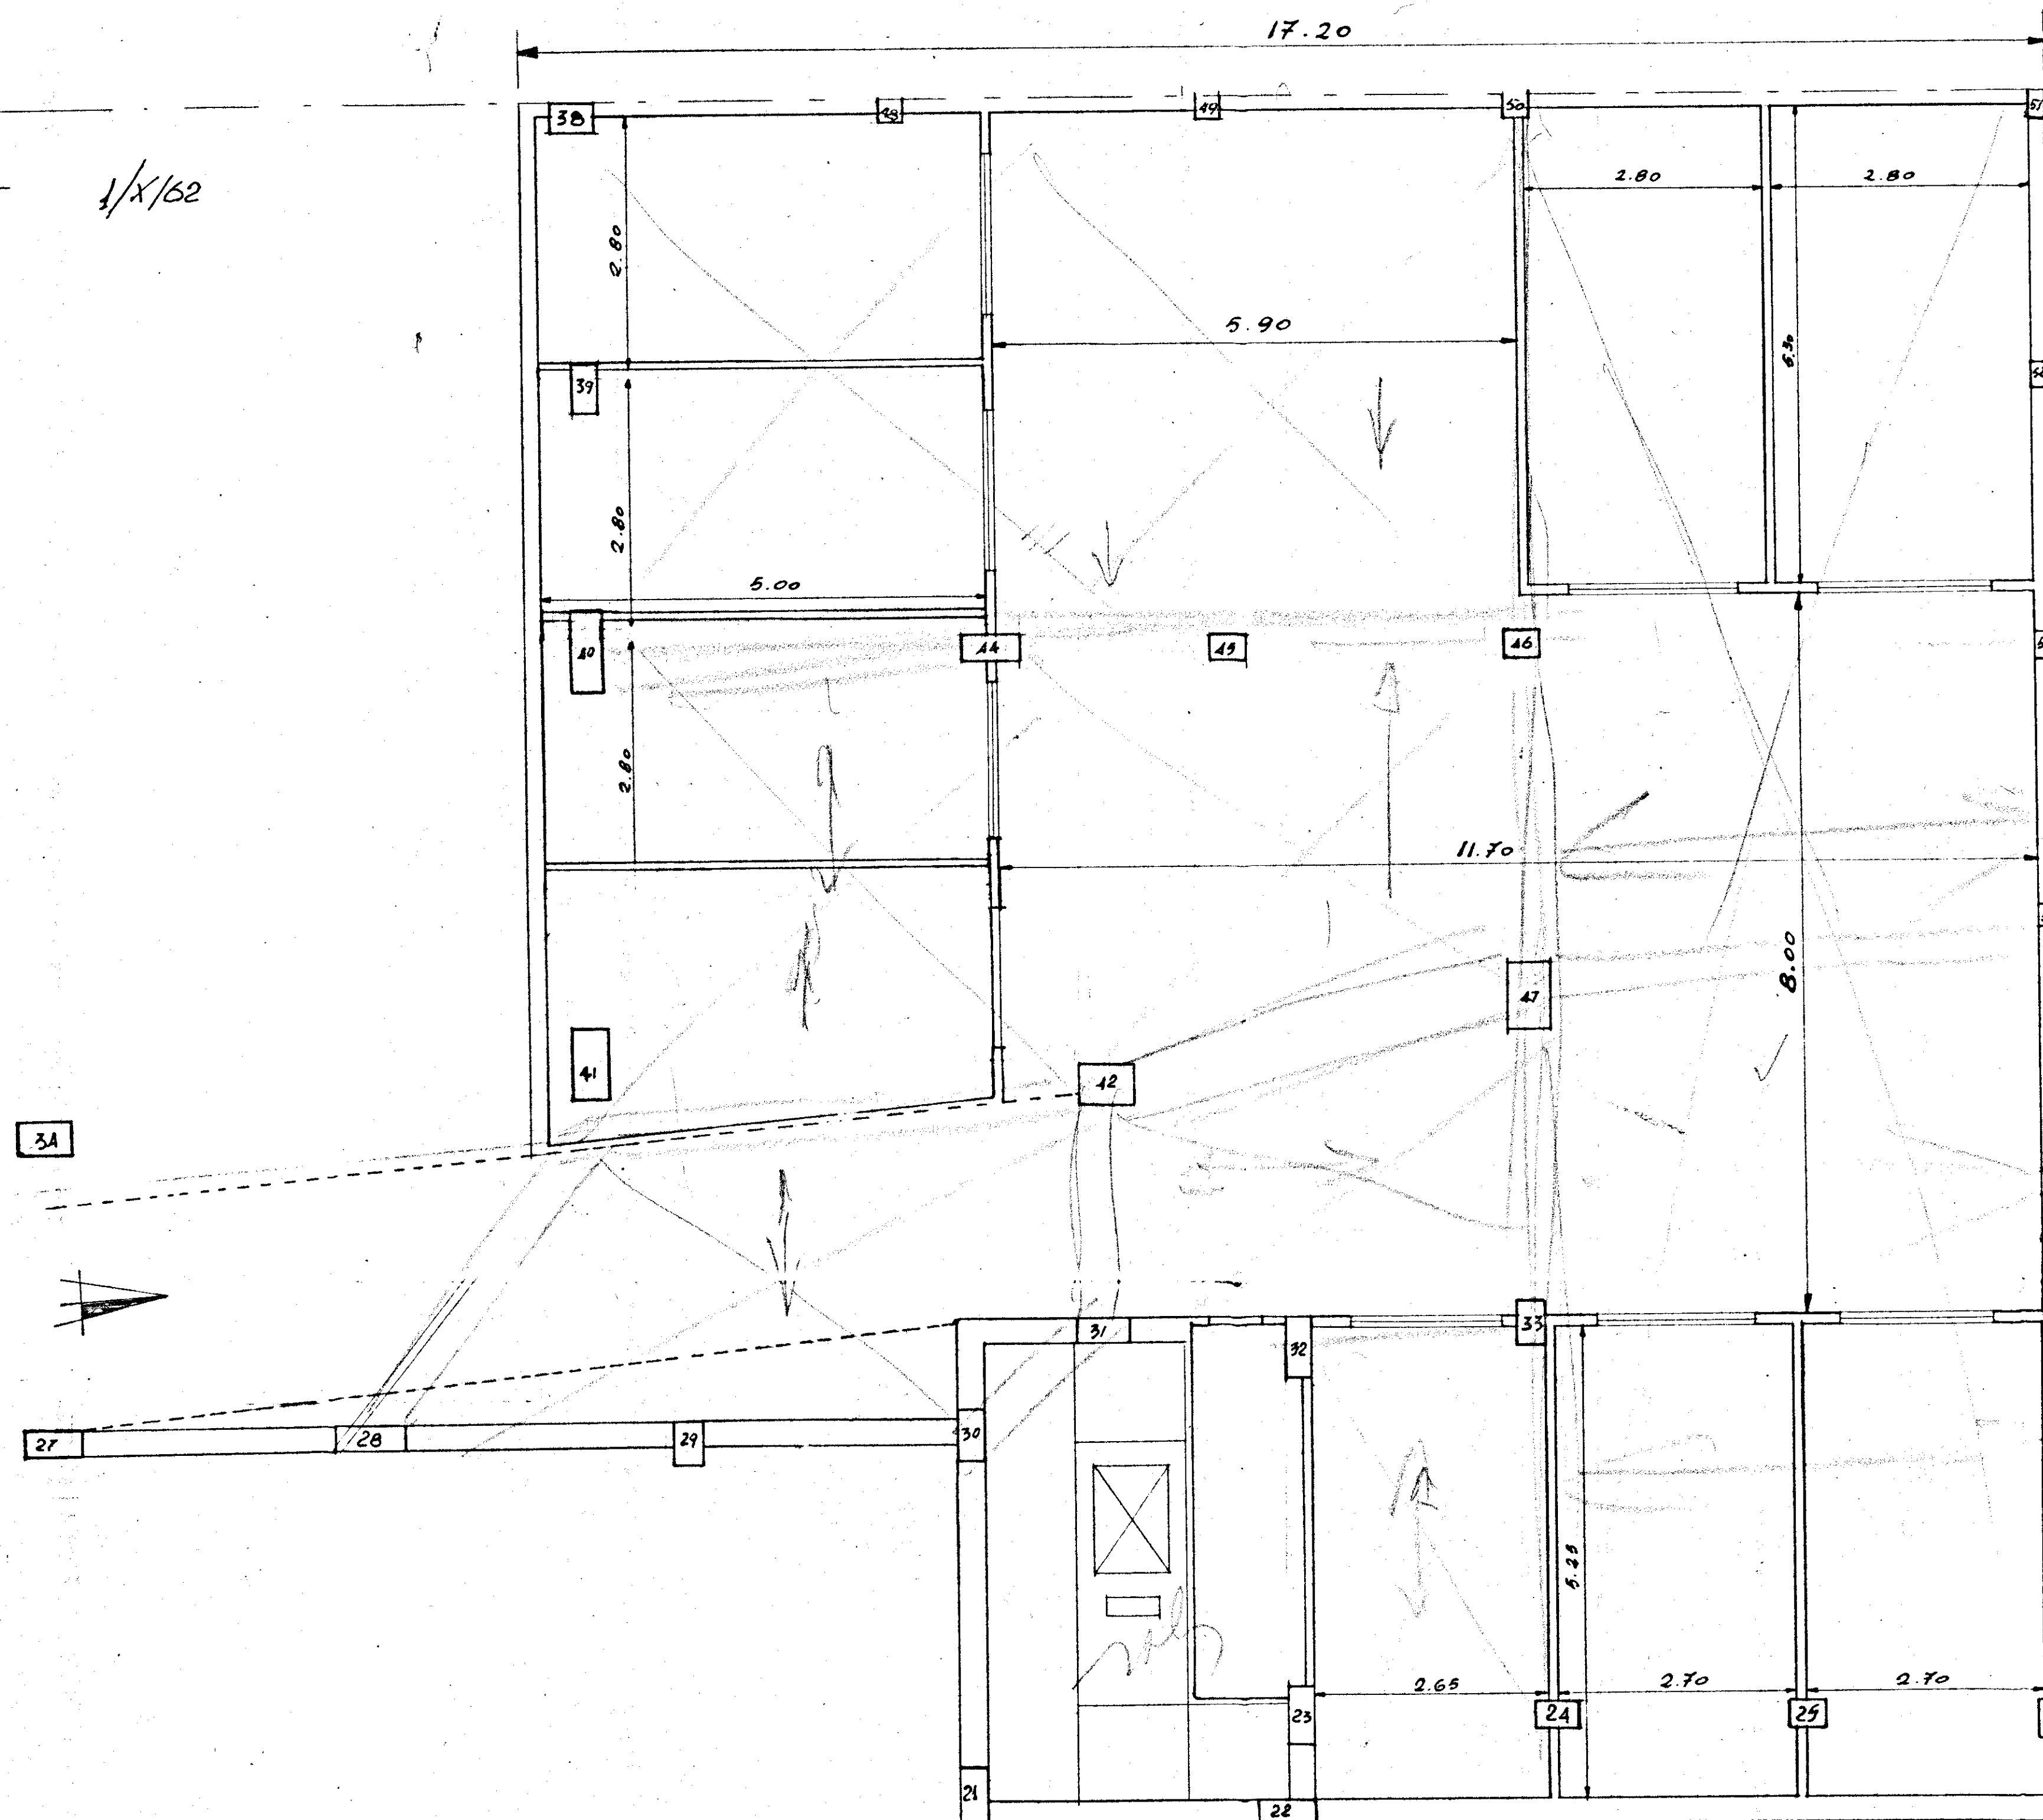

V. Tirolo