



Allegato D
Repertorio 158171

AREA ACQUISTATA DALLA GESTIONE	PARZIALI	TOTALI
ATTO 22-5-53 EX PROP. PALUMBO HQ	15'326	
" " " " MELLONE	1'787	
" 26-2-54 " " PORZIO ED ALTRI	10'260	
" 6-6-55 " " PALUMBO	2'152	
" 24-10-56 " " COMUNALE	2'378	
" 24-10-56 " " " "	2'242	
SUPERFICI CHE RESTANO ALLA GESTIONE		34'445
CANTIERE N° 4287 HQ	2'447	
" " 3'211	1'065	
" " 8'531	1'75	
" " 8'195	2'920	
" " 8'531	1'125	
" " 3'211	1'080	
" " 3'083	2'352	
" " 822	695	
" " 803	1'788	
CENTRO SOCIALE	1'250	
SUPERFICE BAR	320	
SUPERFICI CHE PASSANO IN PROPRIETA' AL COMUNE (STRADE E ZONE A VERDE)		14'615
		19'210

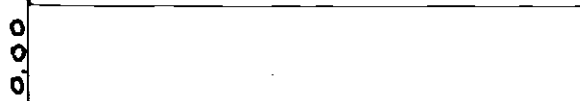


I. A. C. P.


VIA EMILIA

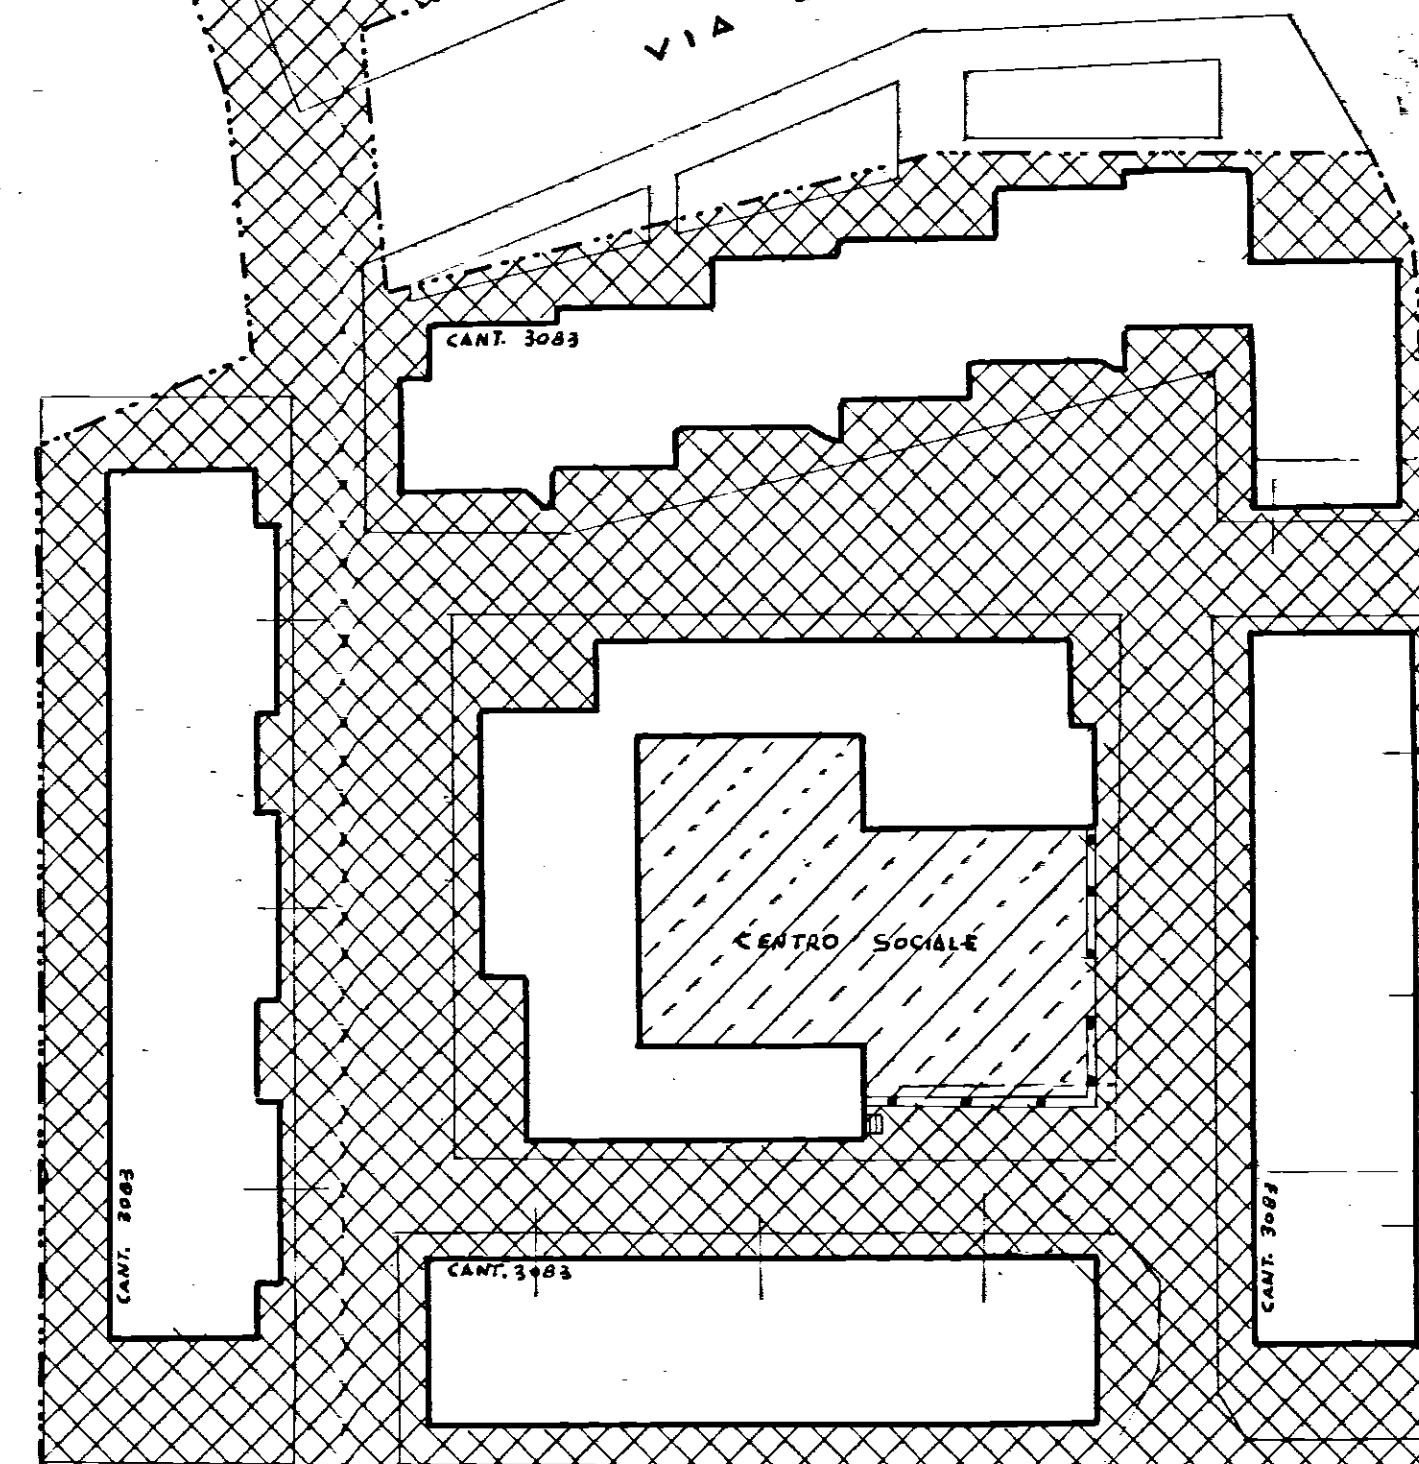

V I A L I G U R I A

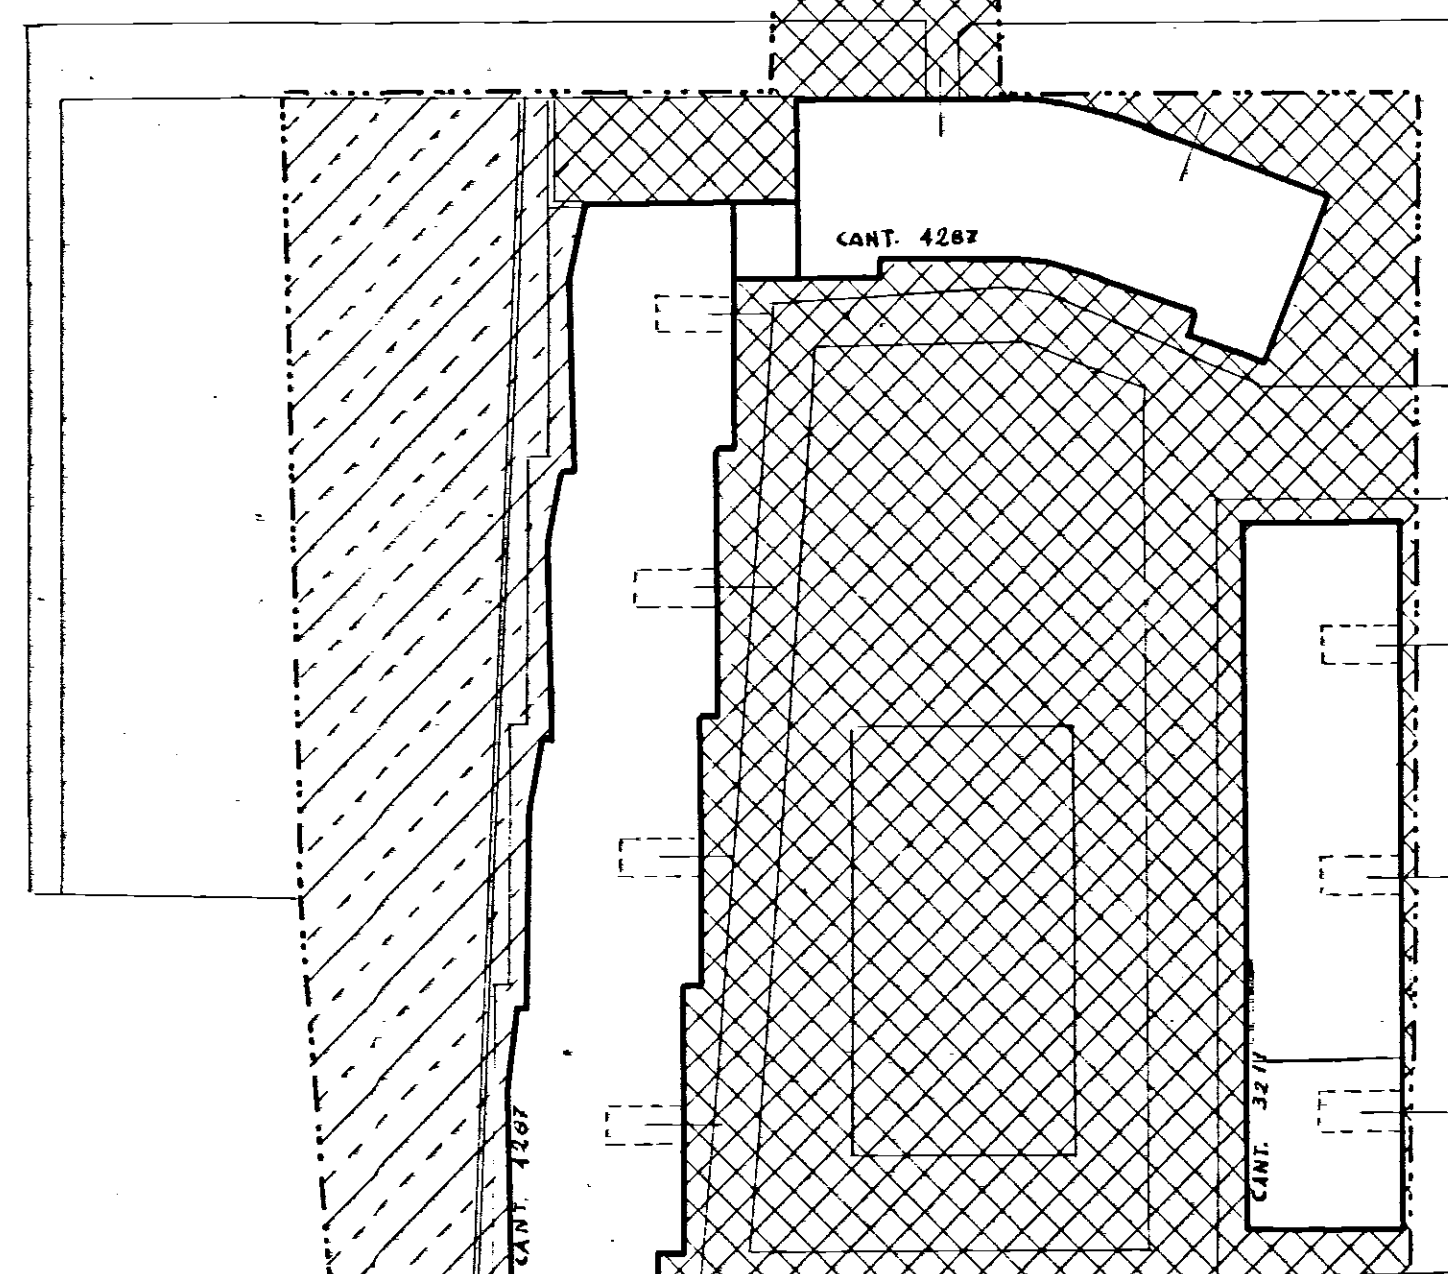

VIA COMANDA

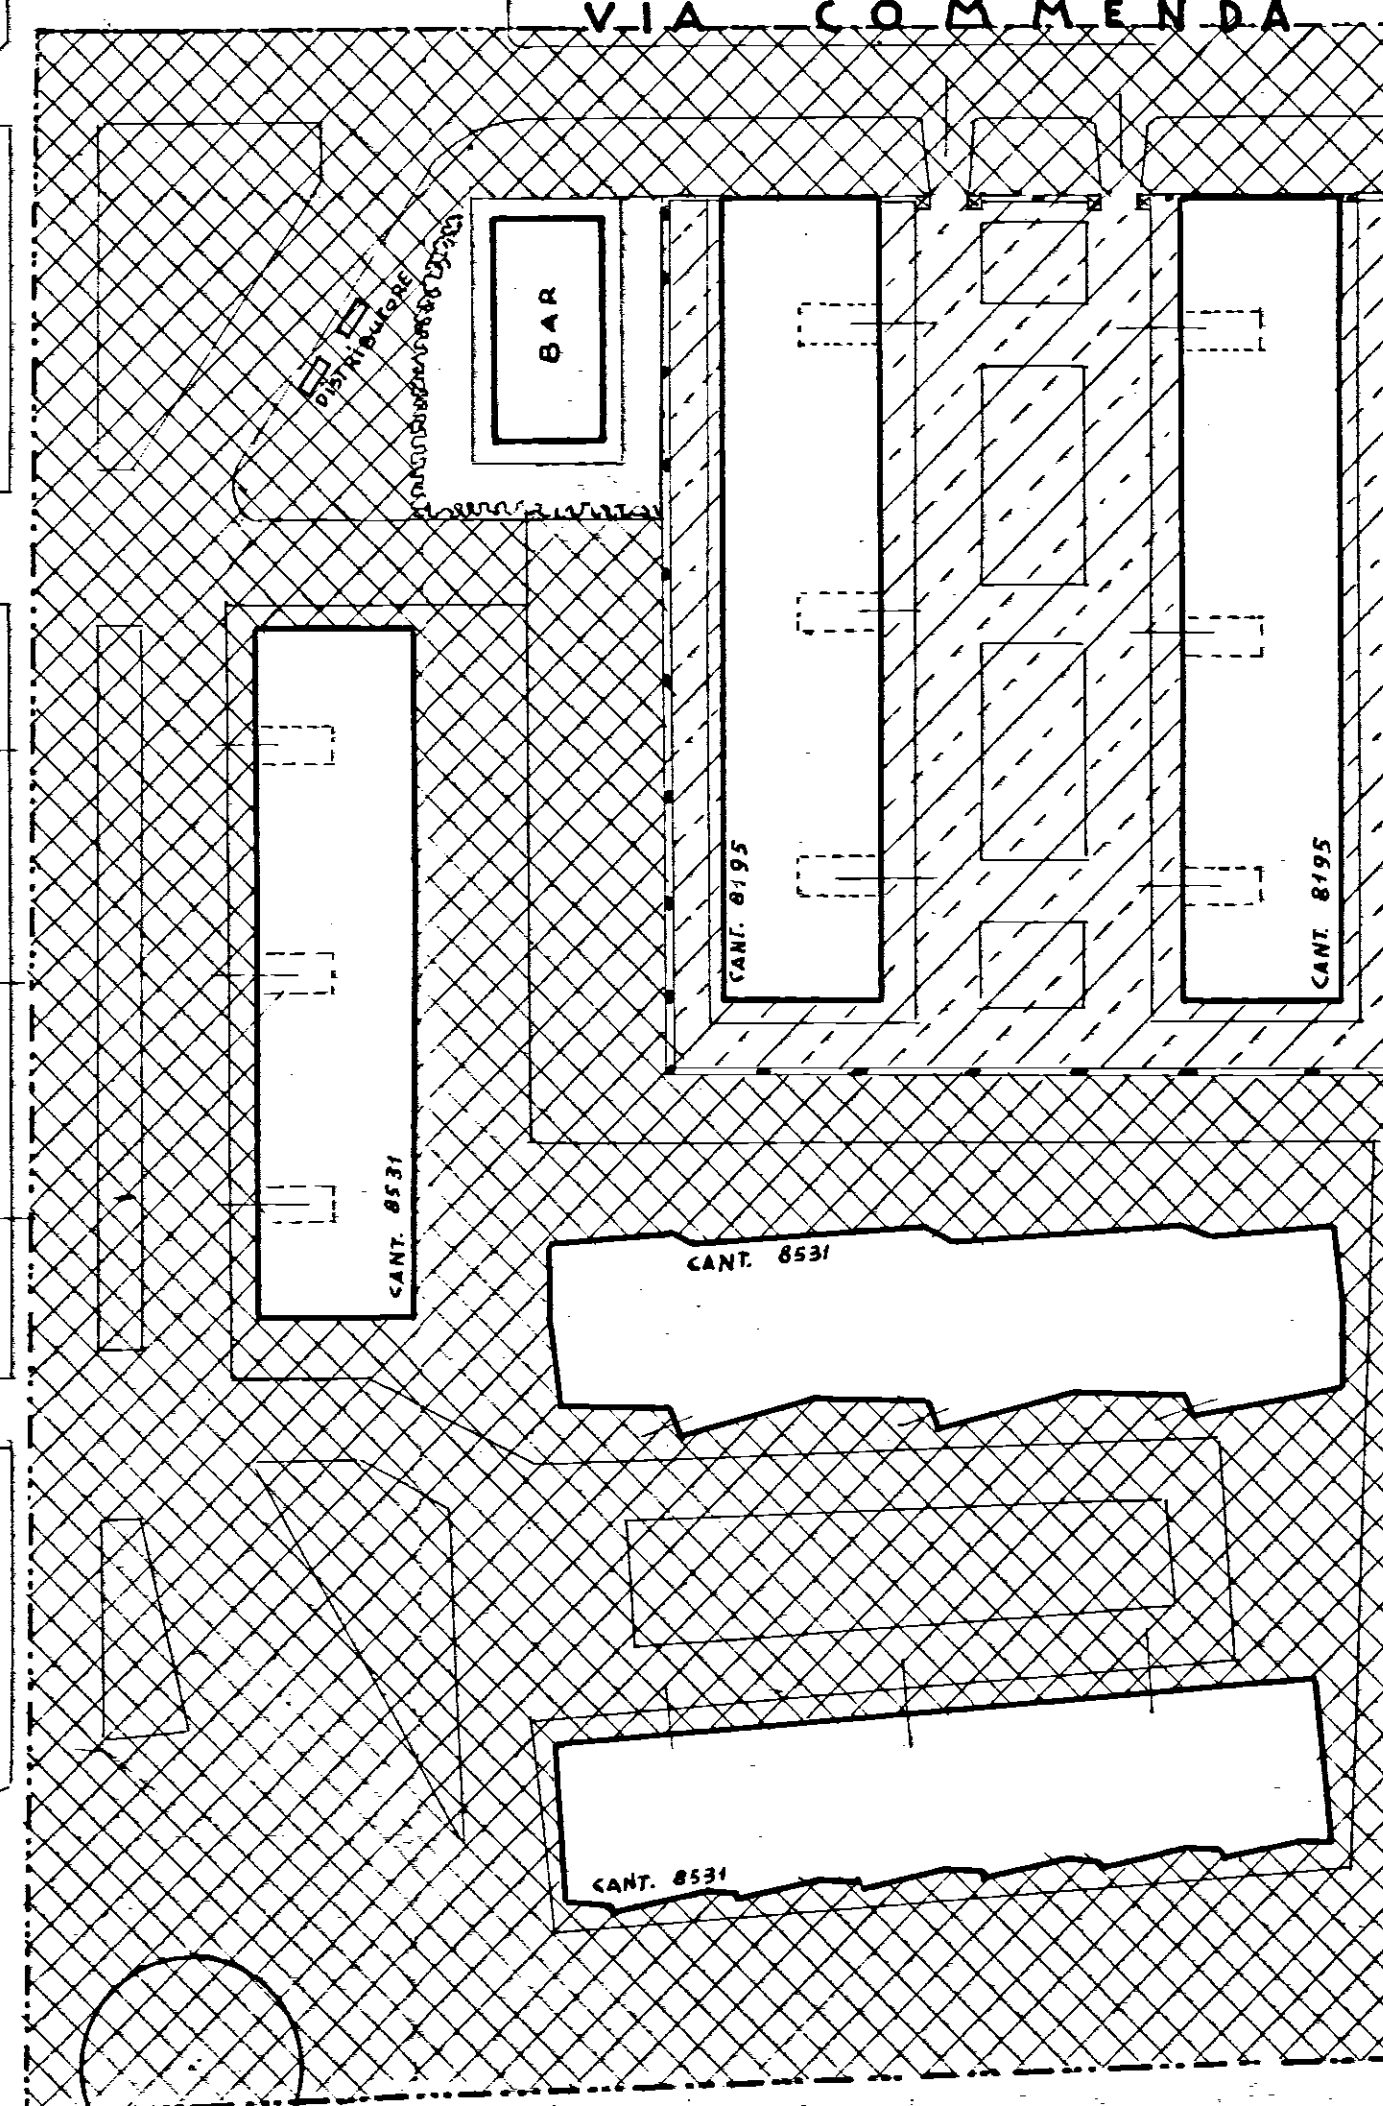

VIA TIROLO