


I-H (C³)

CANTIERE 12188 gruppo 2°

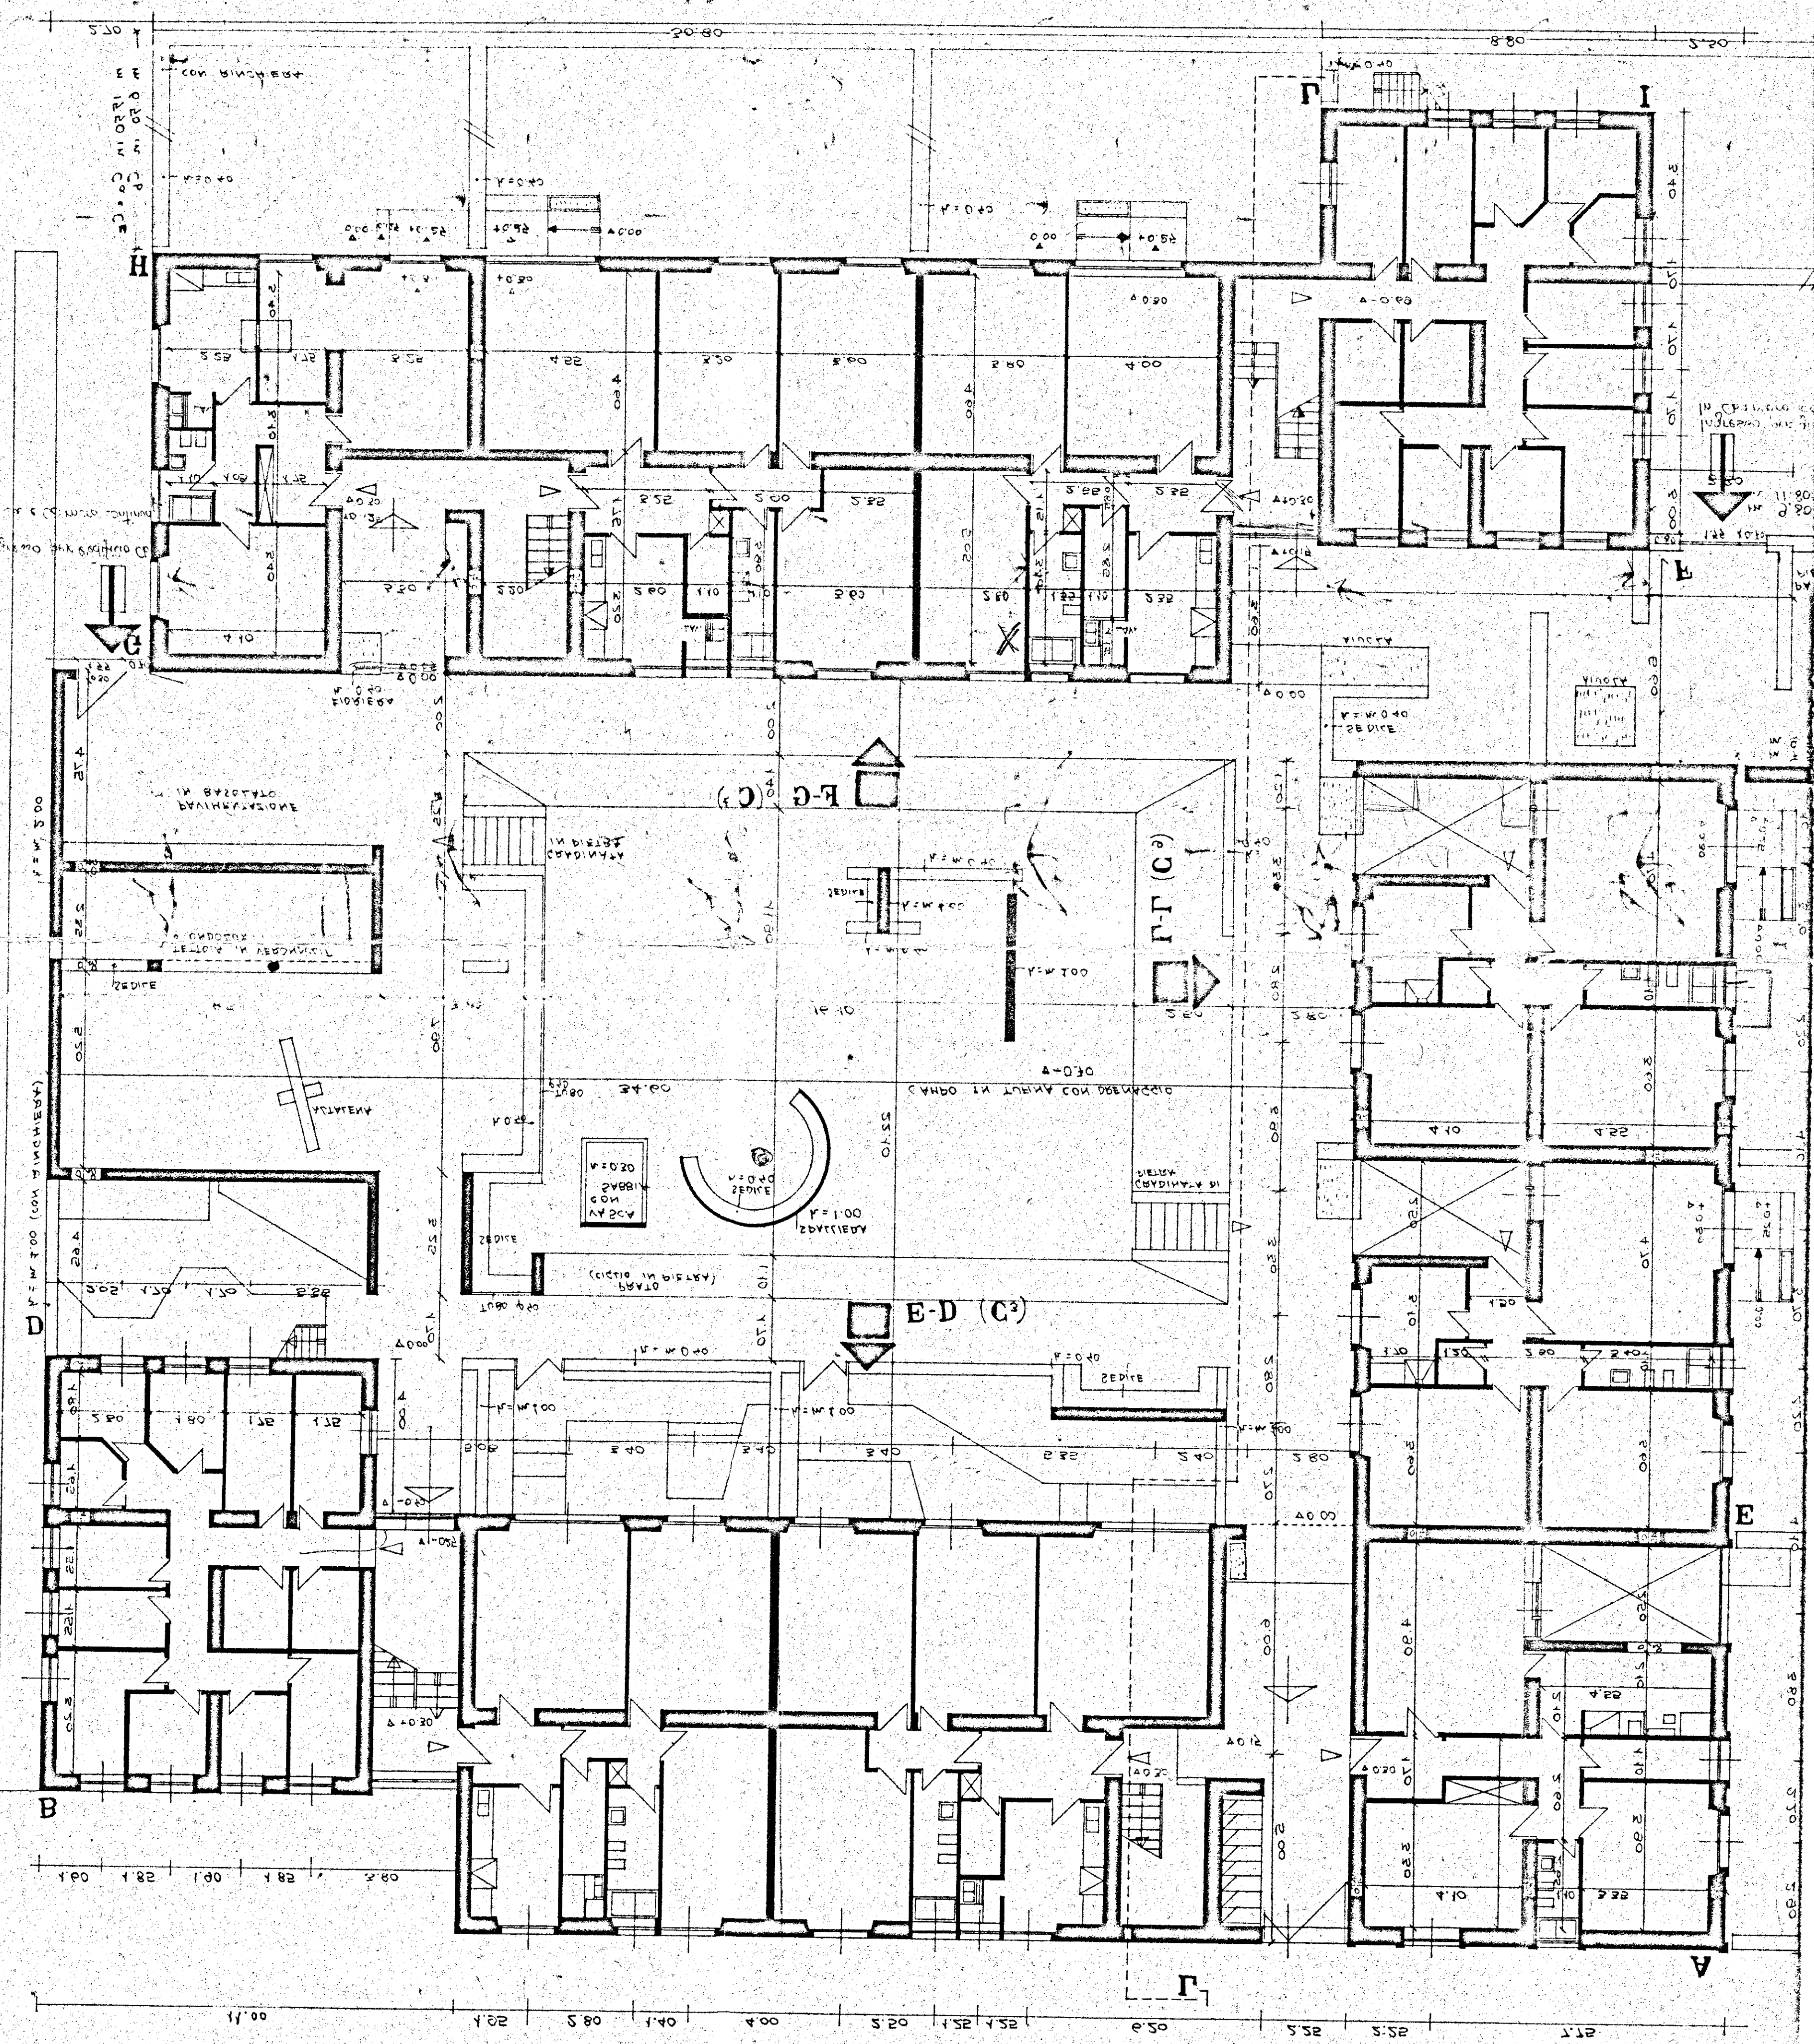

A-B (C⁴)

CANTIERE 11151 gruppo 1-2-4 12188